

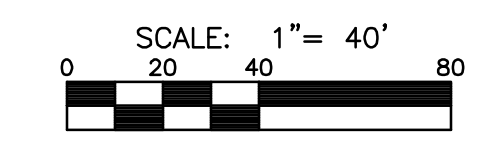
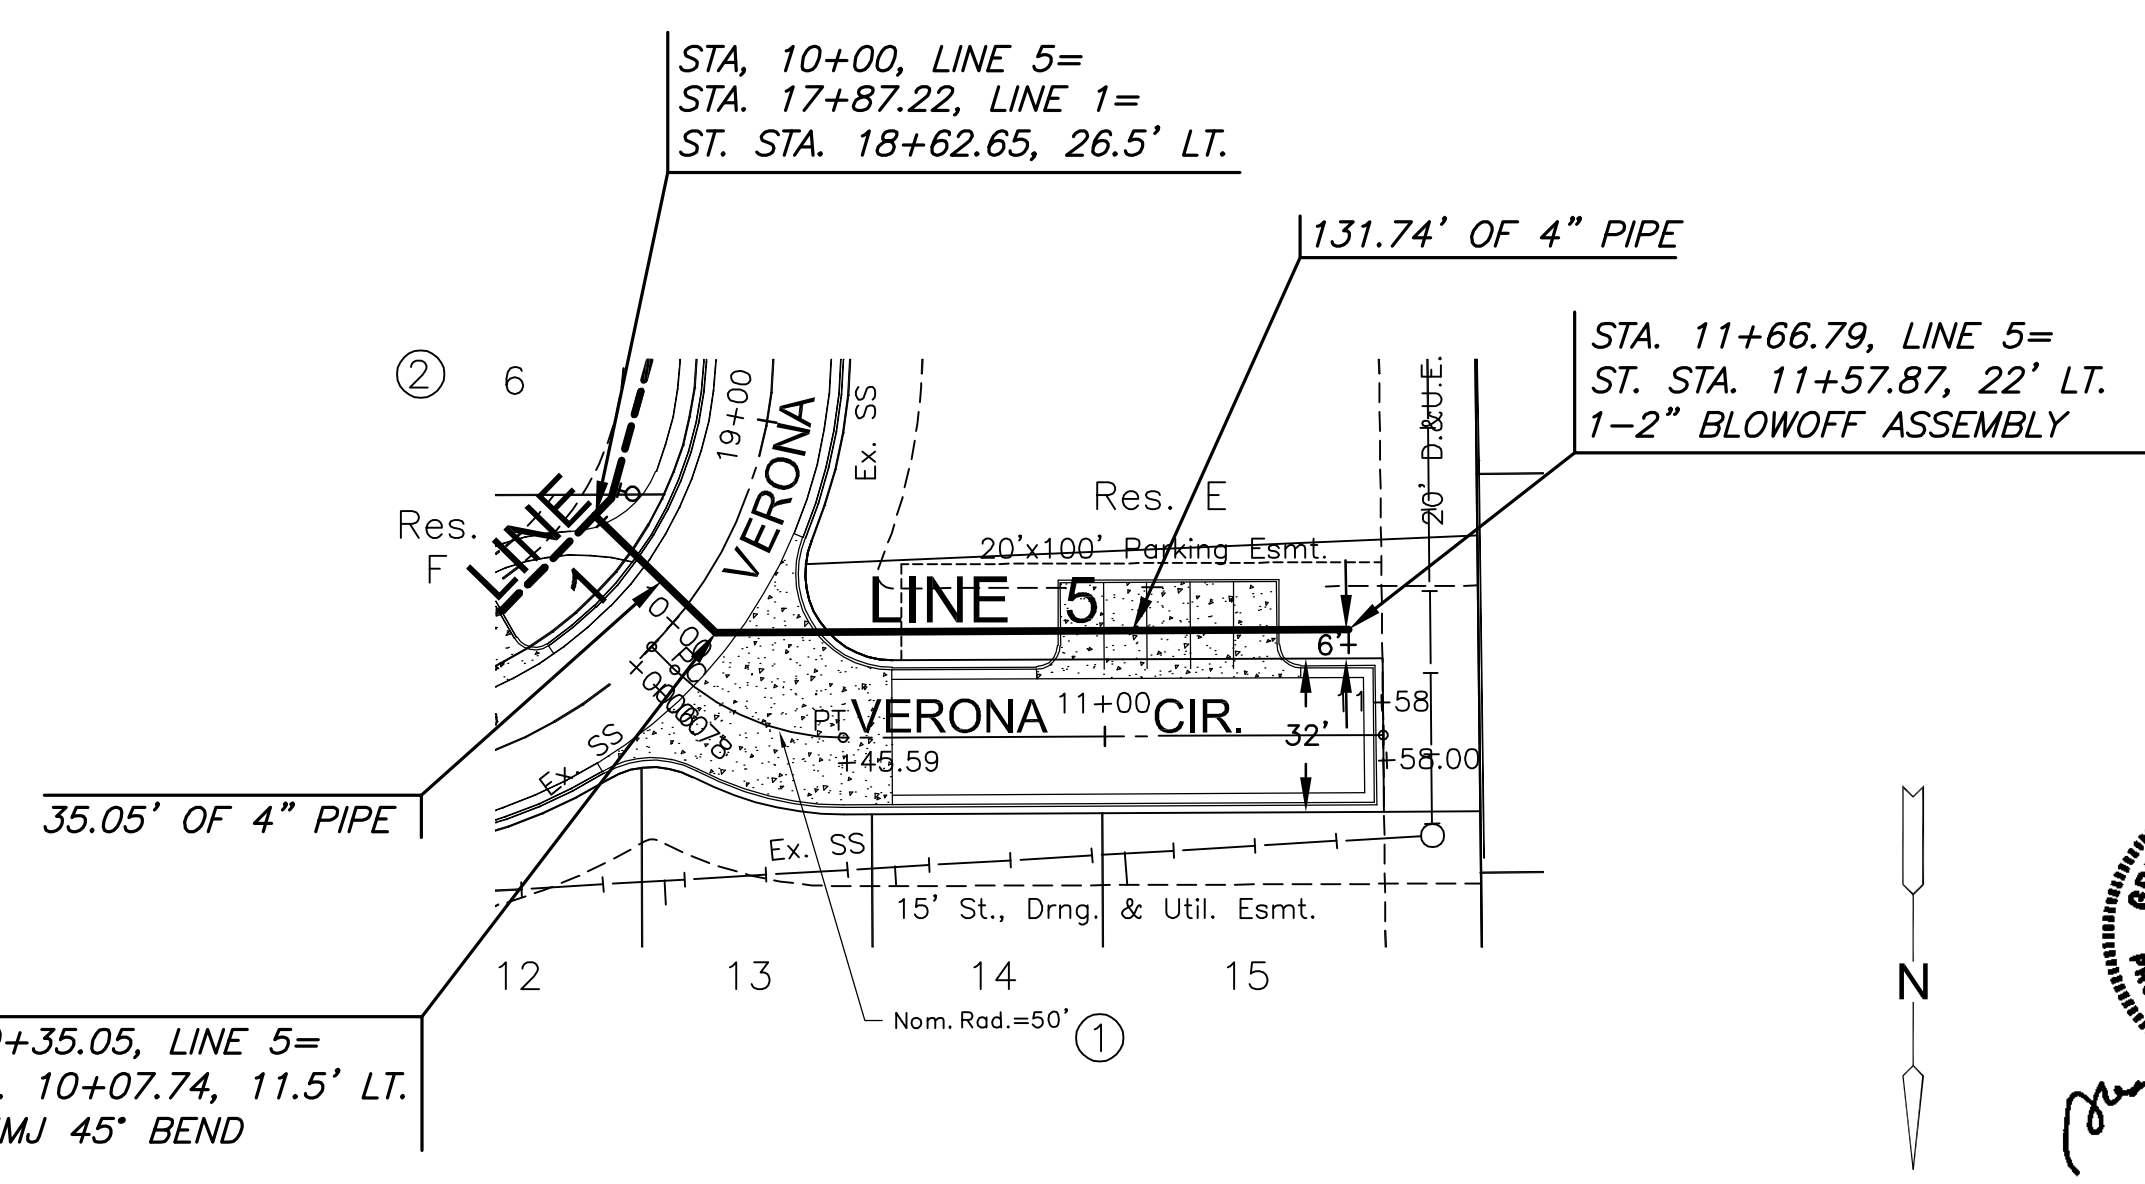
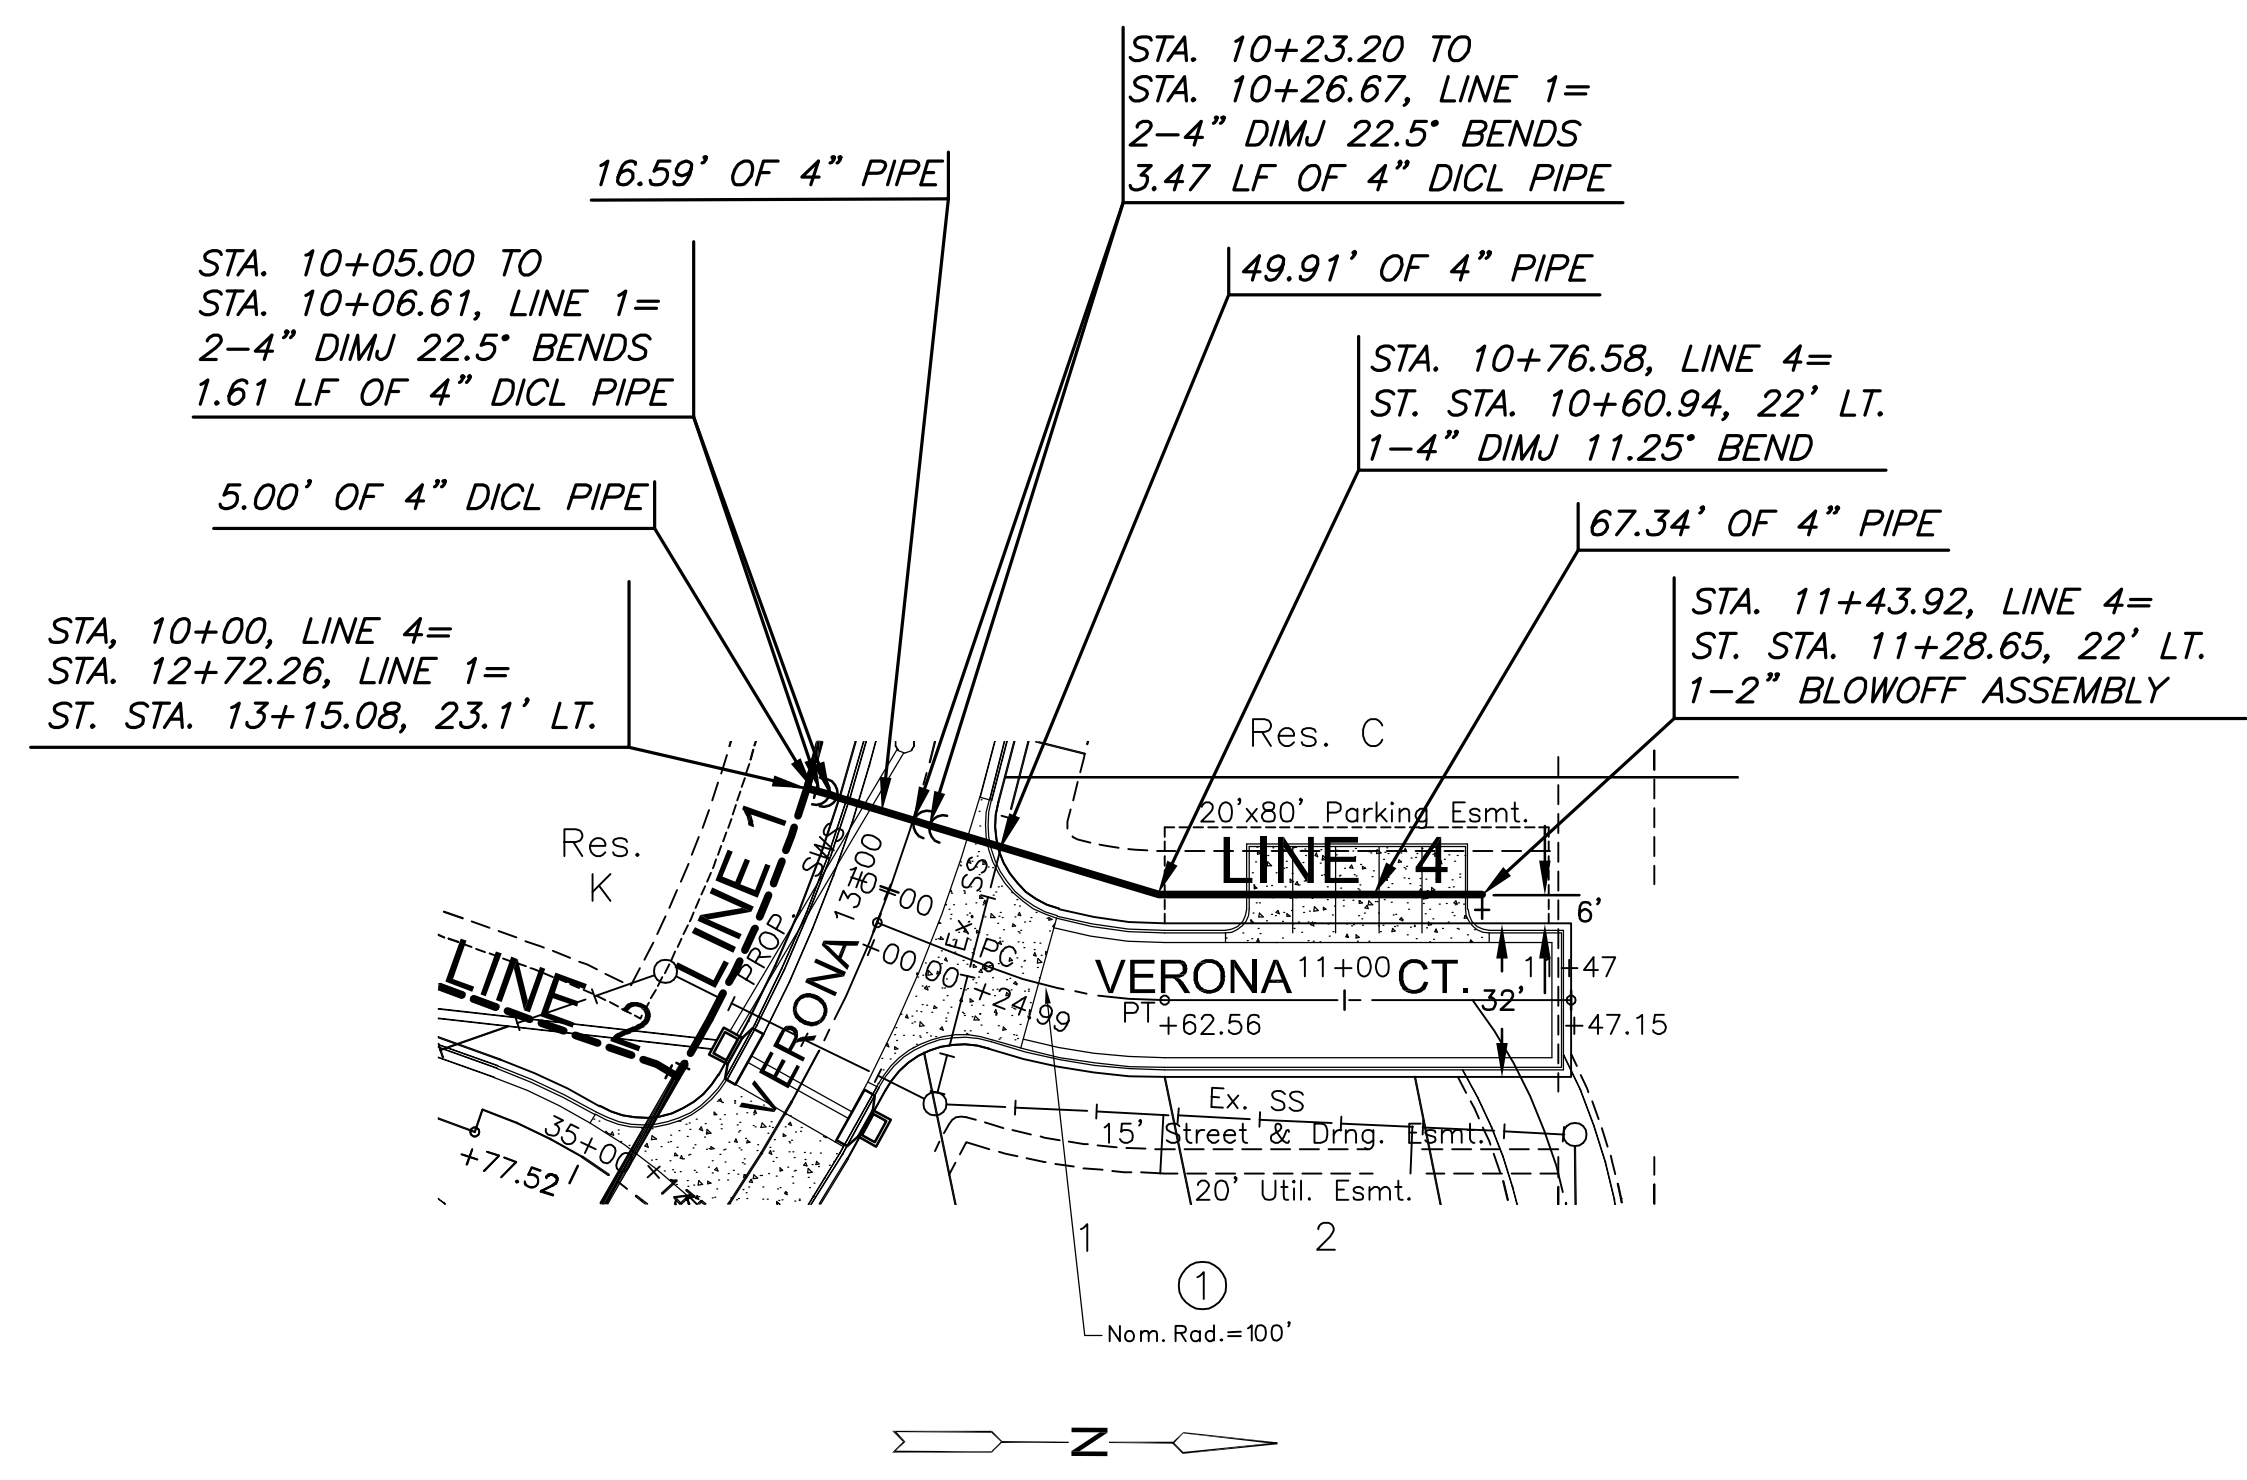


PLOTED: Thursday, December 26, 2013 @ 06:22PM

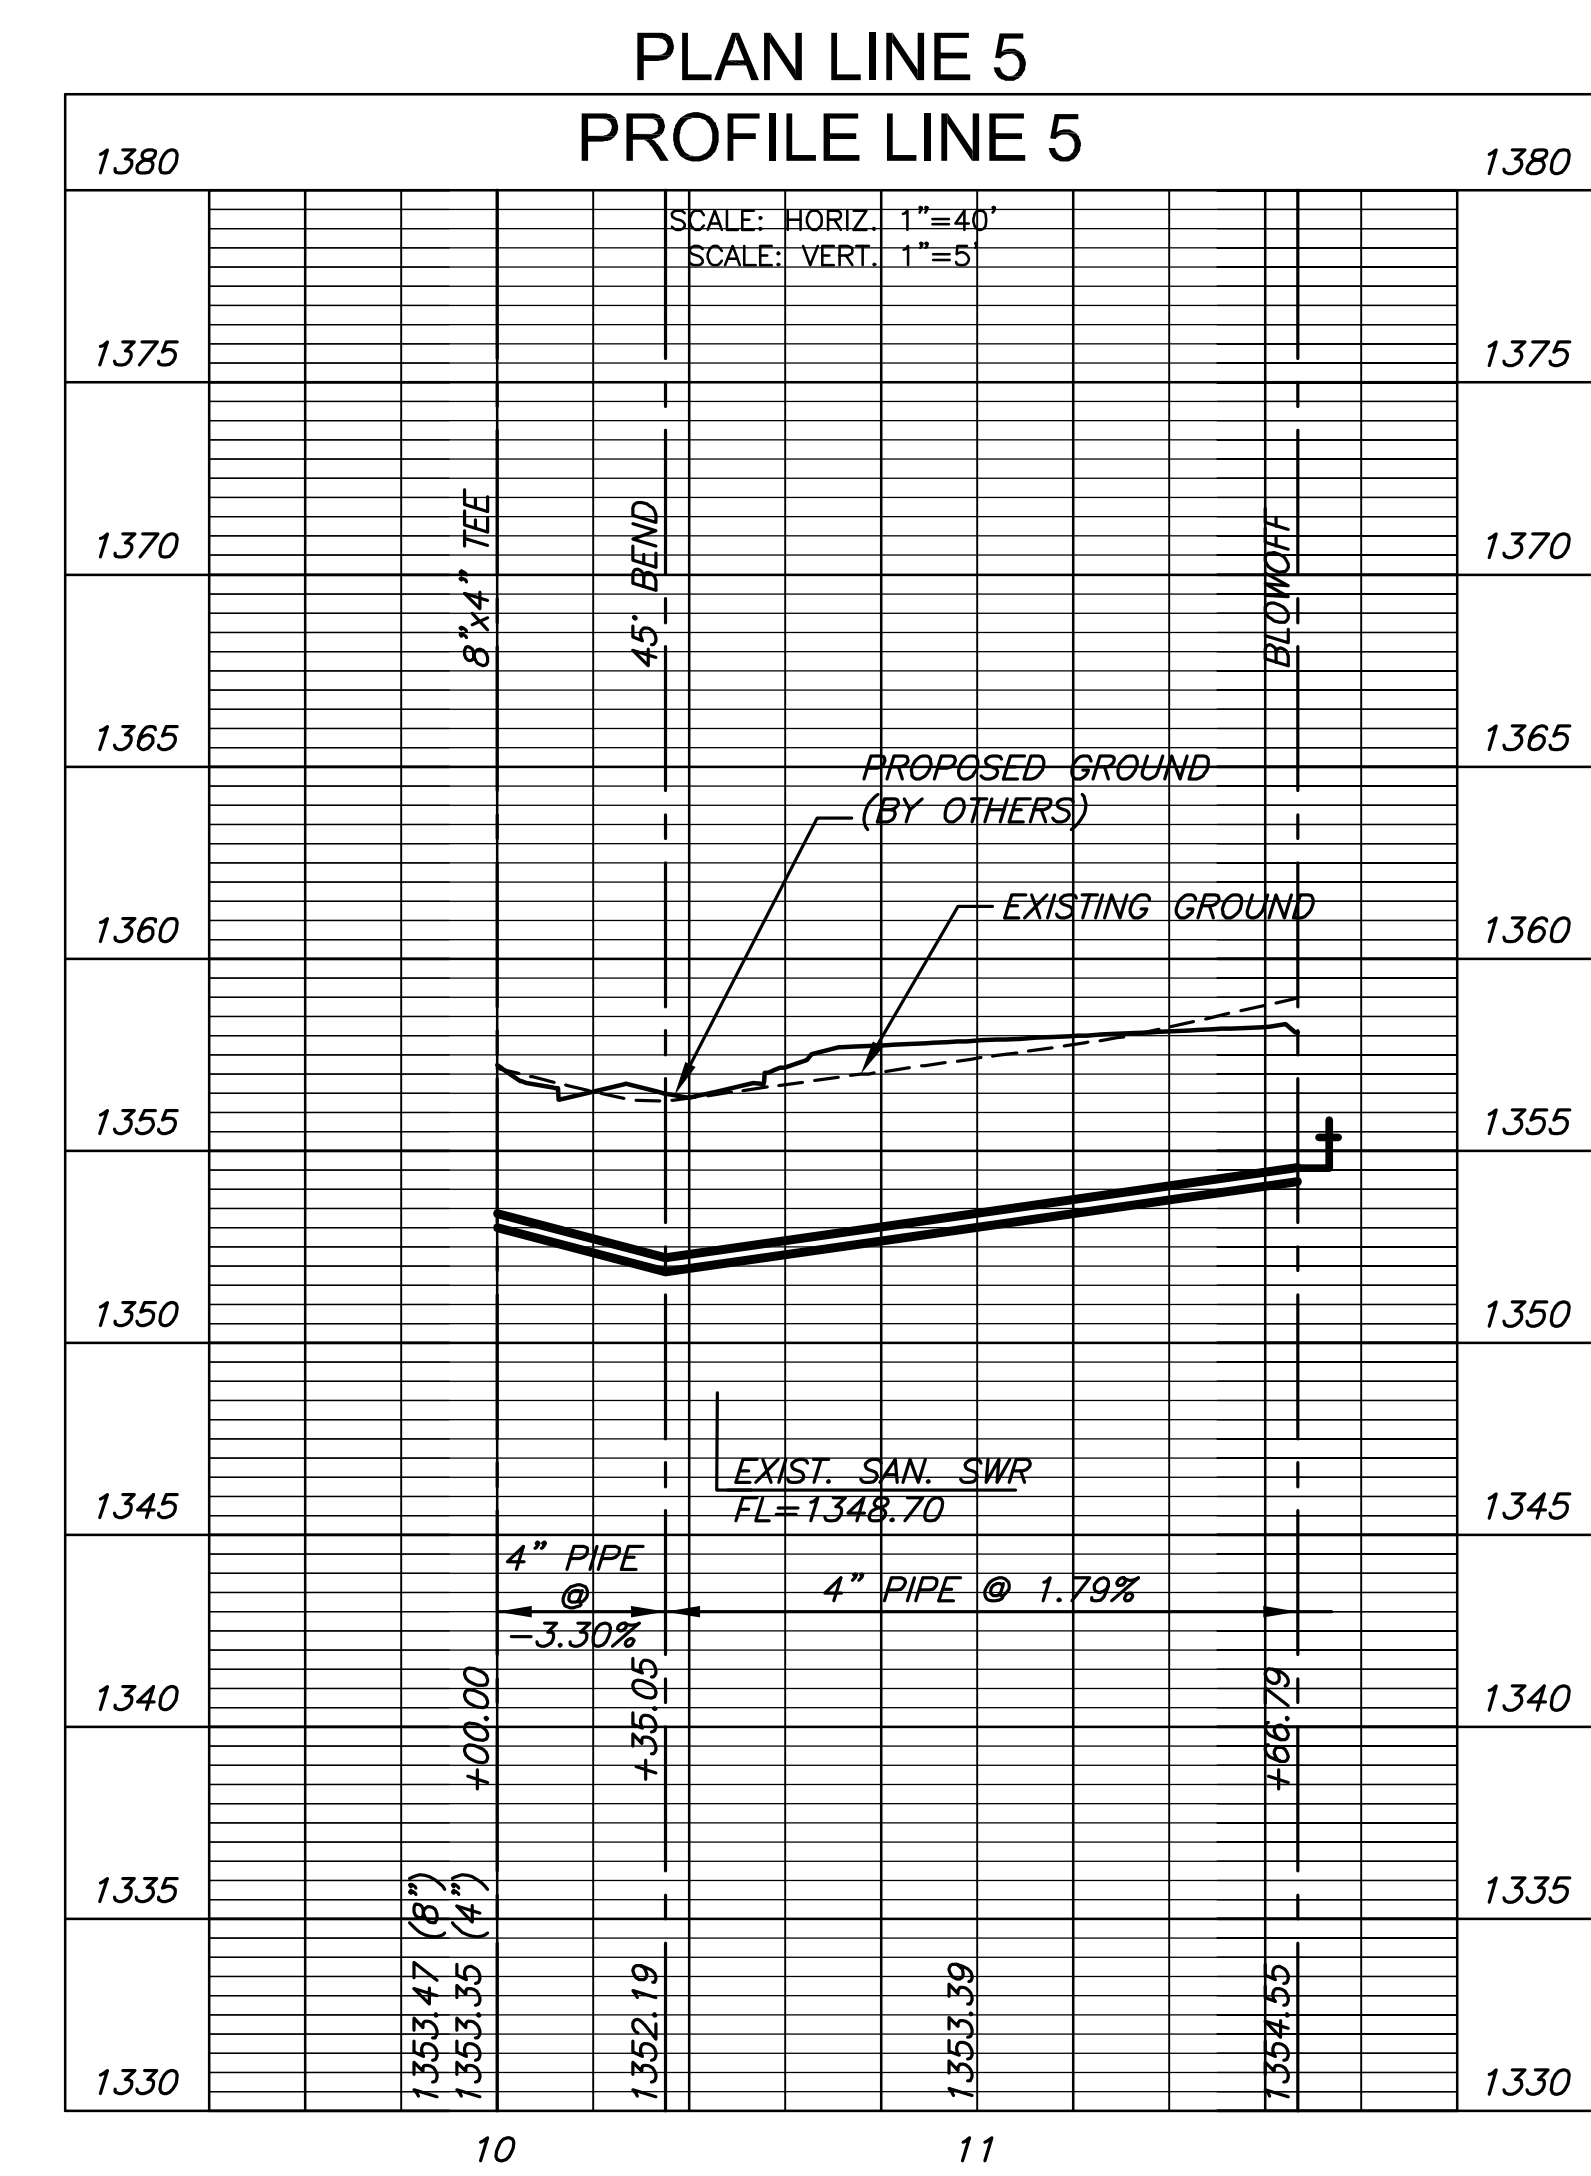

NOTE:
CONTRACTOR TO VERIFY
LOCATION AND ELEVATION OF
EXIST. UTILITIES PRIOR TO
CONSTRUCTION.

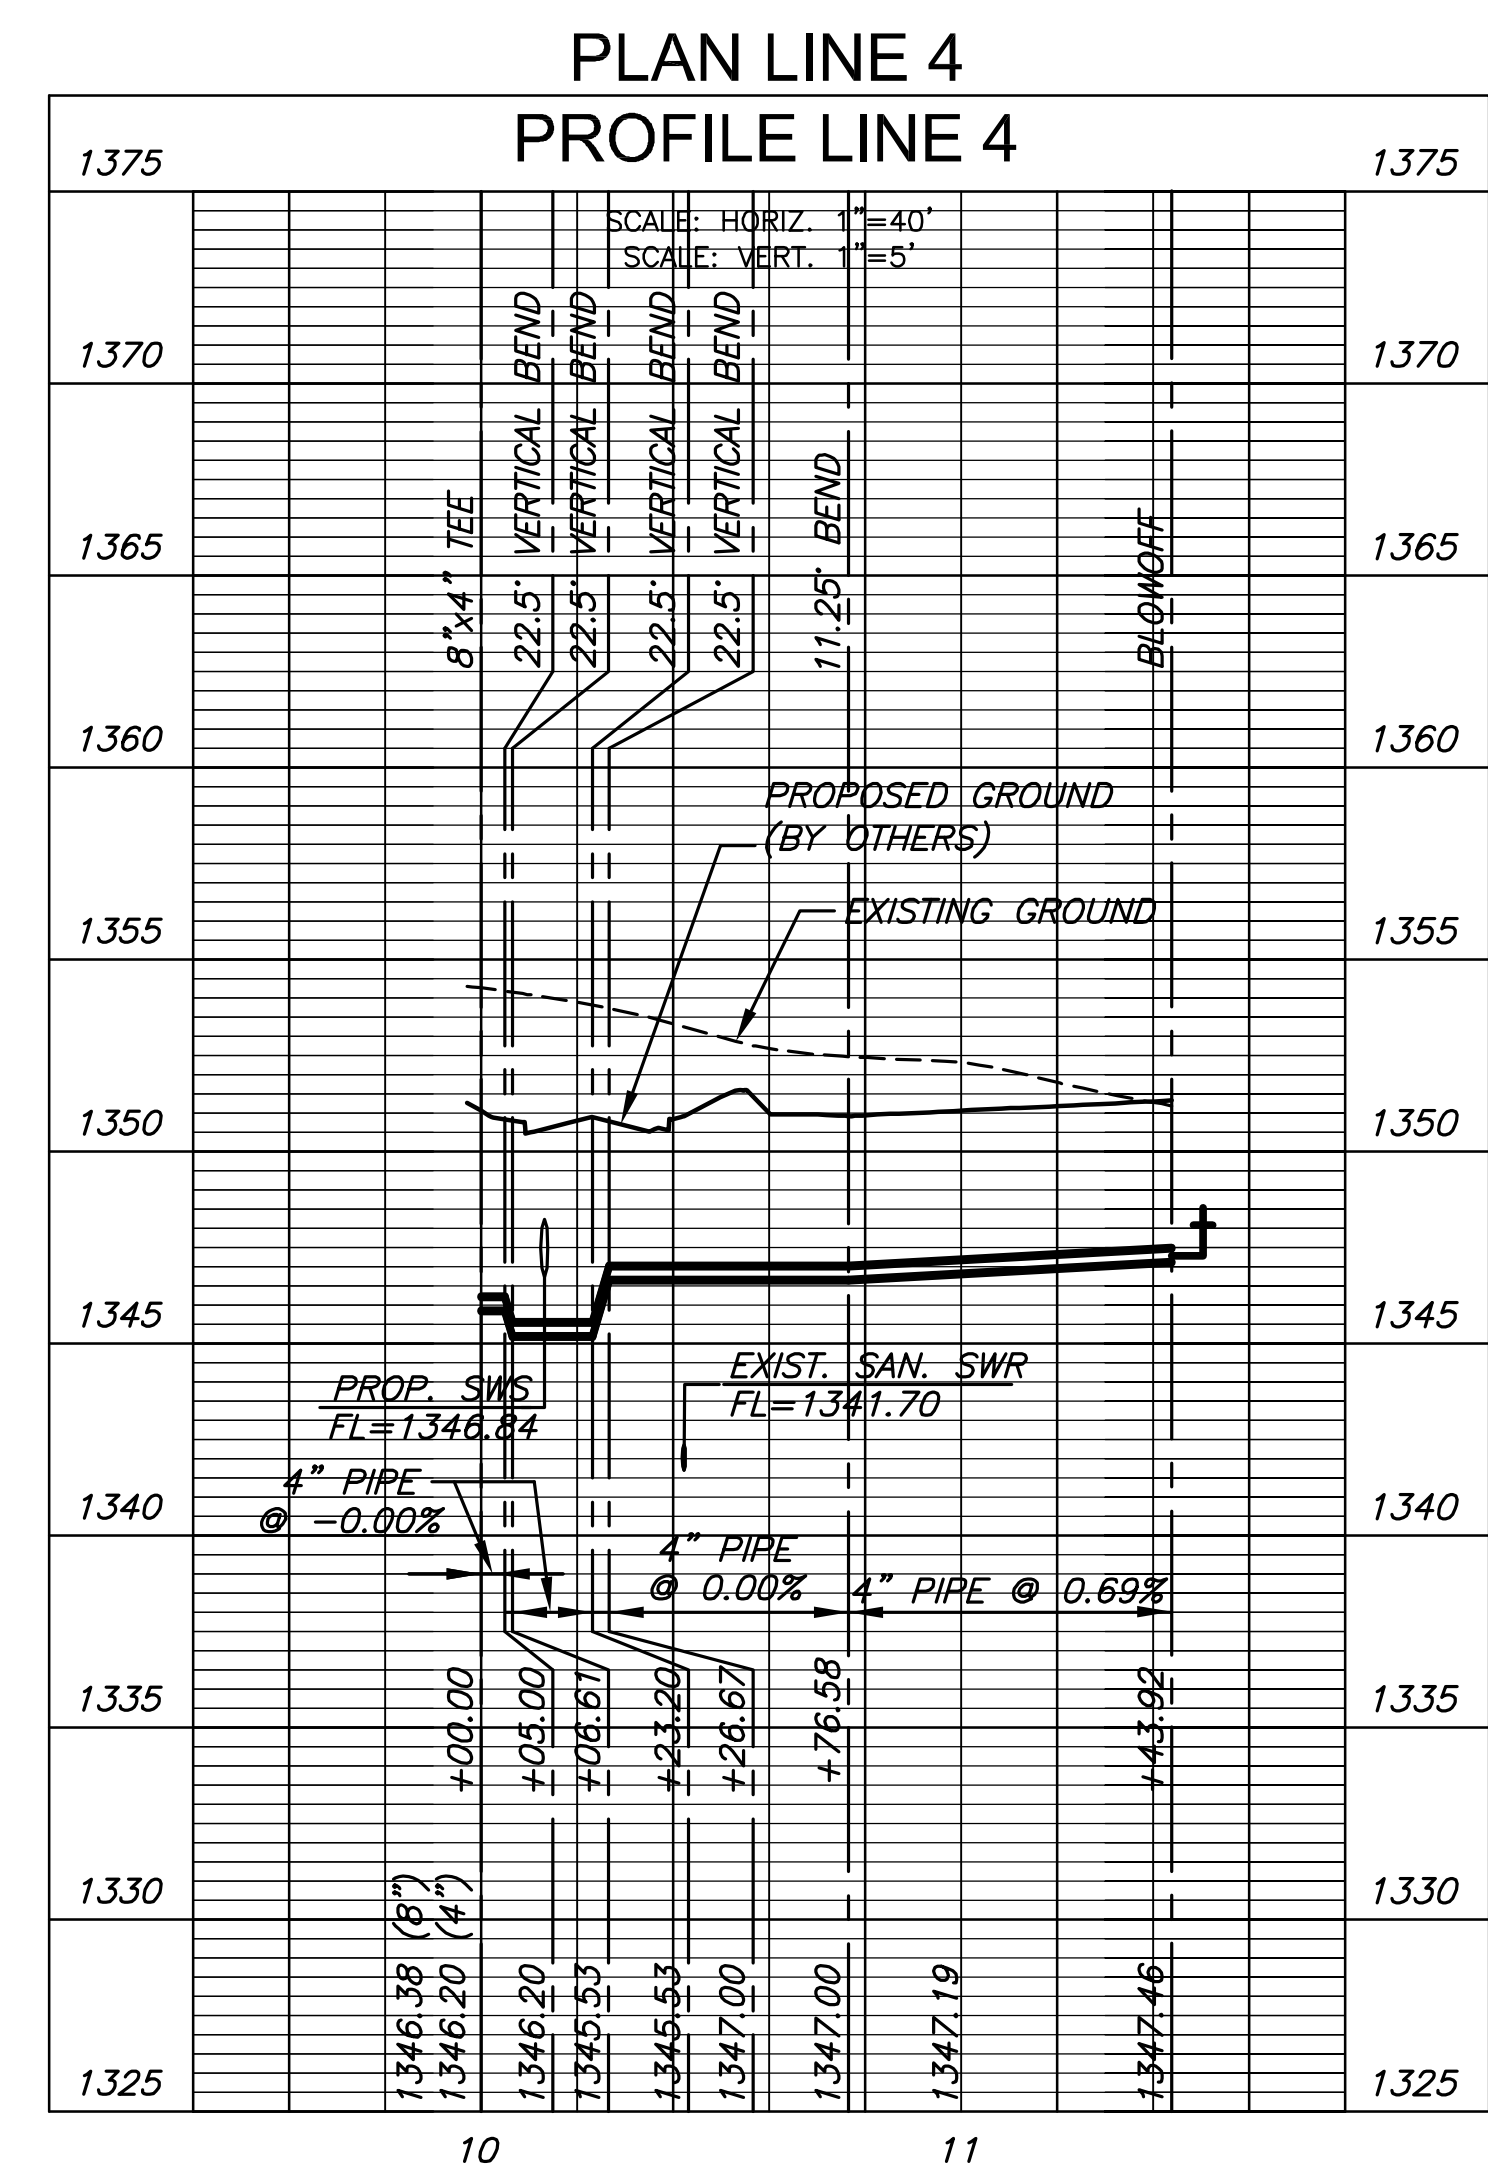

©2013 MKEC Engineering All Rights Reserved
www.mkec.com
These drawings and their contents, including, but not limited to, all concepts, designs, & ideas are the exclusive property of MKEC Engineering (MKEC), and may not be used or reproduced in any way without the express consent of MKEC.

LINES 4 & 5

PROJECT NO.	448-90616	
DATE	DEC 2013	
SCALE	AS SHOWN	
DESIGNED	DRAWN	CHECKED
SPE	KKL	GJA
#	---	##/##/##
NO.	REVISION	DATE
SHEET NO.		
6 OF 13		

J:\PROJECTS\2013\1301010232_PERFECTION_COURTYARDS_AT_AUBURNHILLS\CAD\DWG\TRIP\PHASE 1\13292_C4.DWG