



Casa Bella Addition

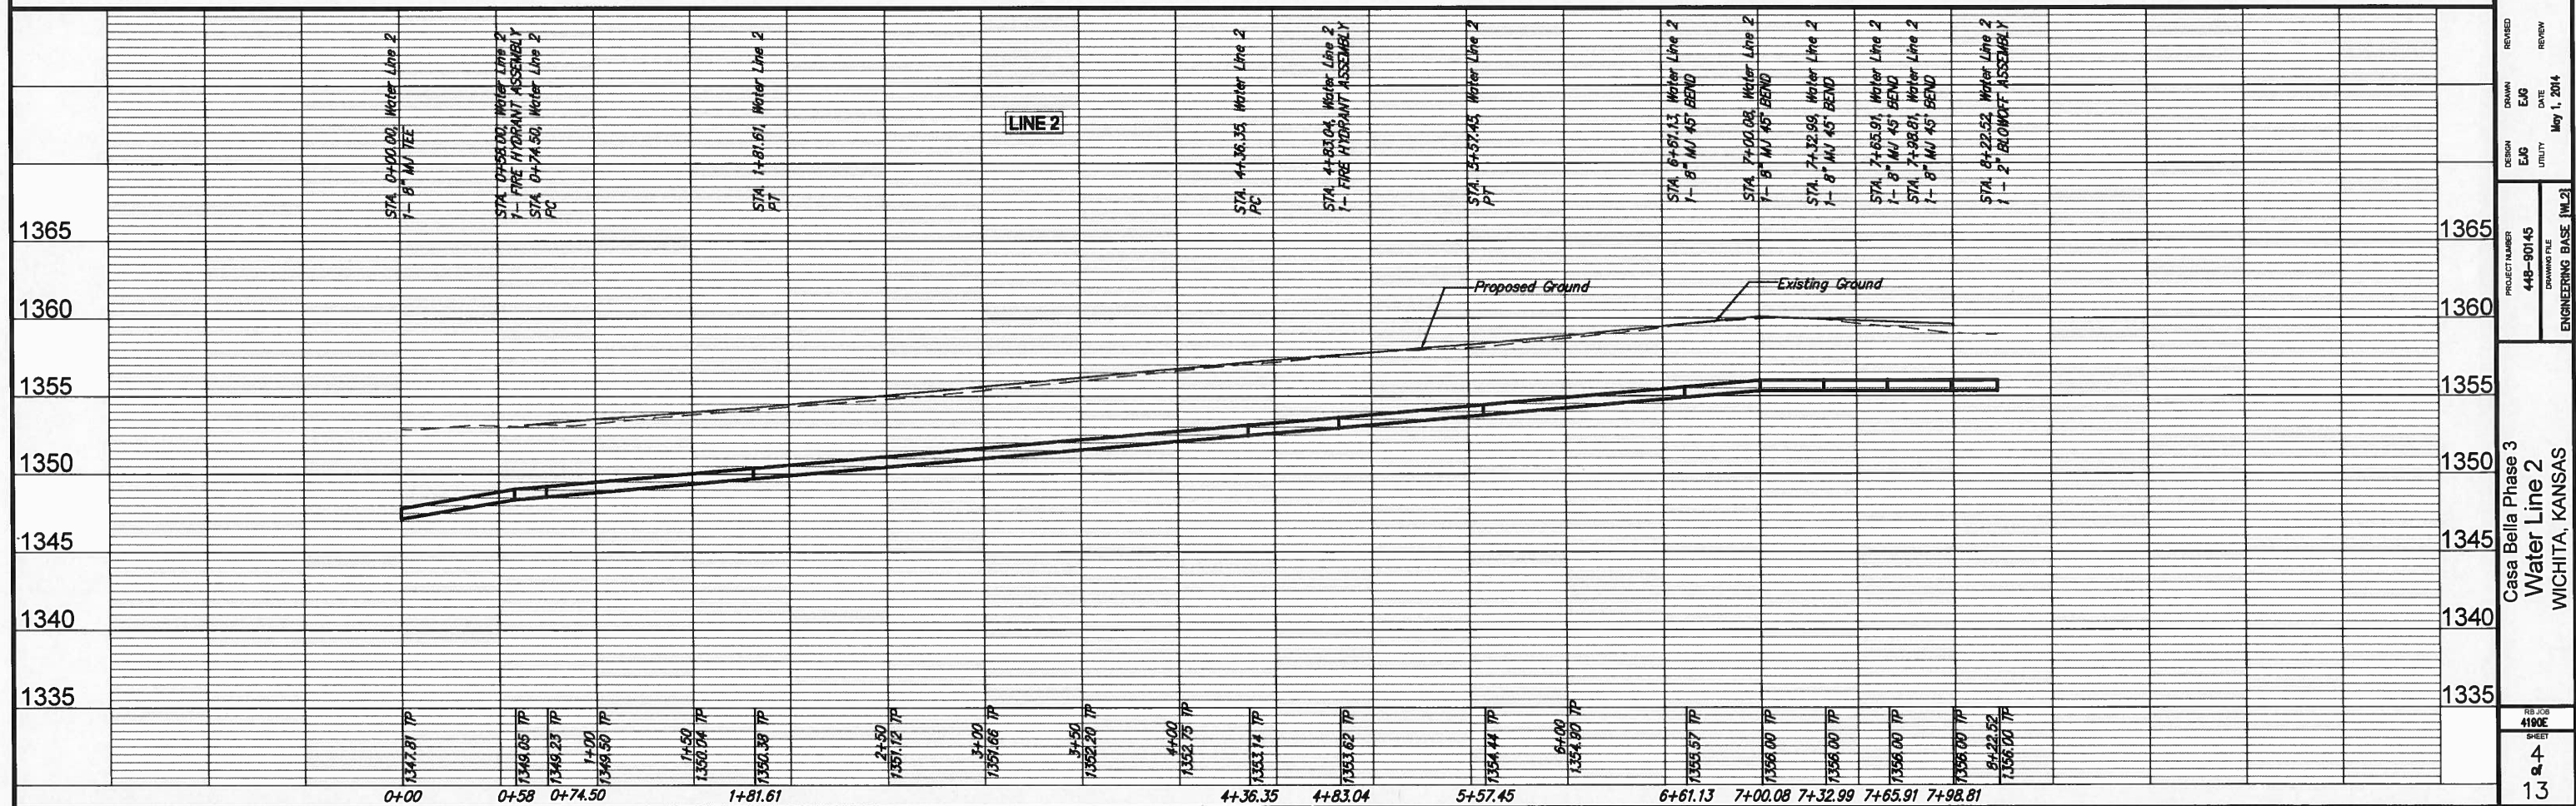

**CURVE #1**  
 Rad = 123.00'  
 Deflection = 49°53'44"  
 Length = 107.11'

**CURVE #2**  
 Rad = 173.00'  
 Deflection = 40°6'16"  
 Length = 121.09'

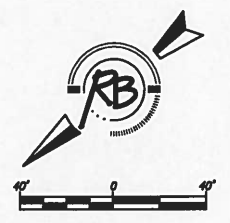

**RUGGLES BOHM**  
 ENGINEERING & SURVEYING

PROJECT NUMBER: 448-90145  
 DRAWING FILE: ENGINEERING BASE (ML2)

DESIGN: EAG  
 DRAWN: EAG  
 DATE: May 1, 2014  
 REVIEW: [Signature]

Casa Bella Phase 3  
 Water Line 2  
 WICHITA, KANSAS

4  
 13