

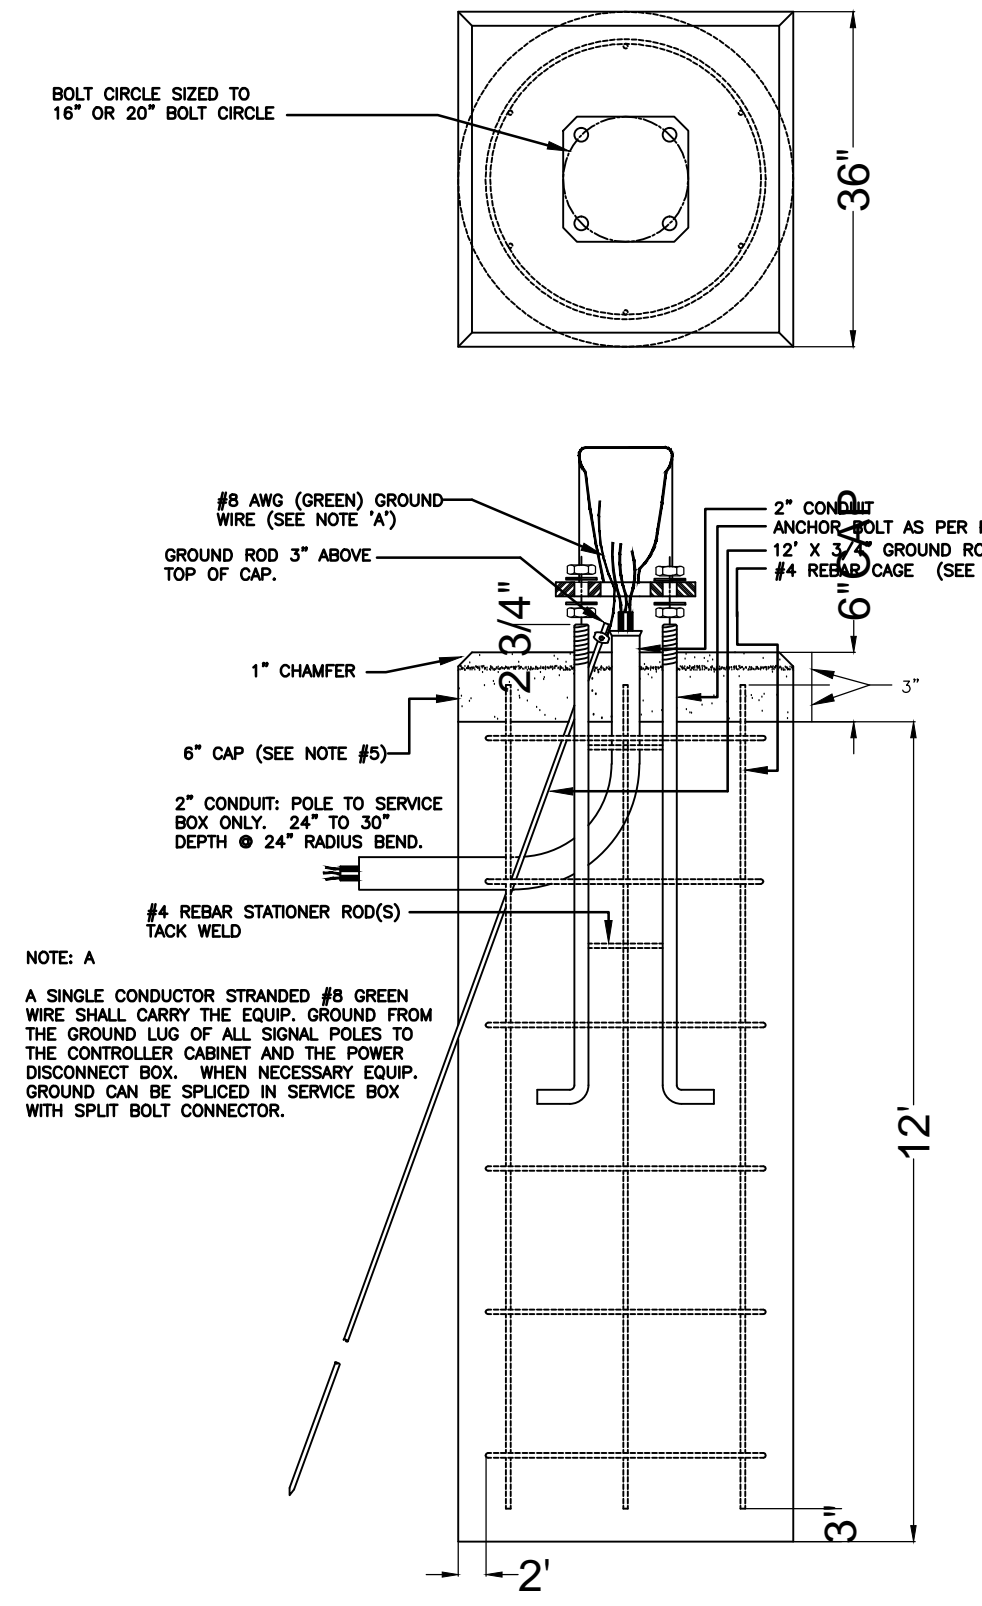
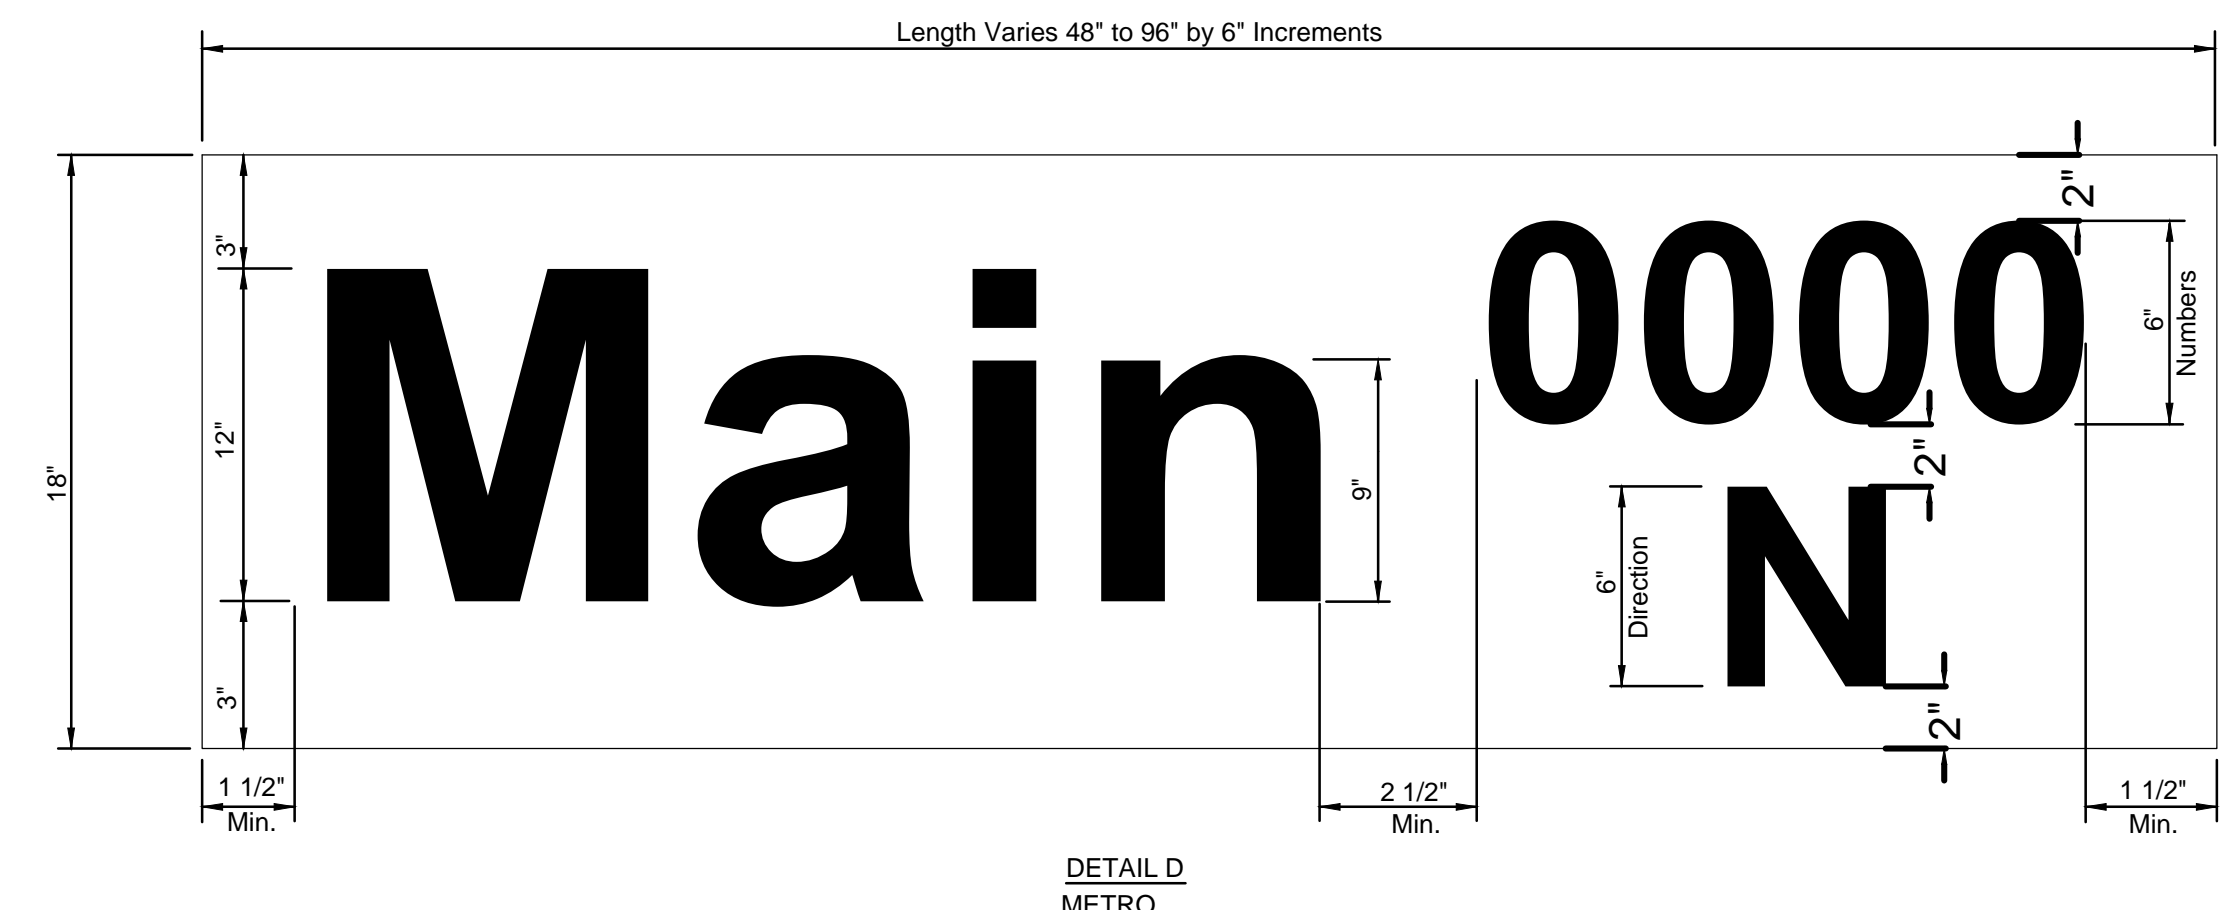
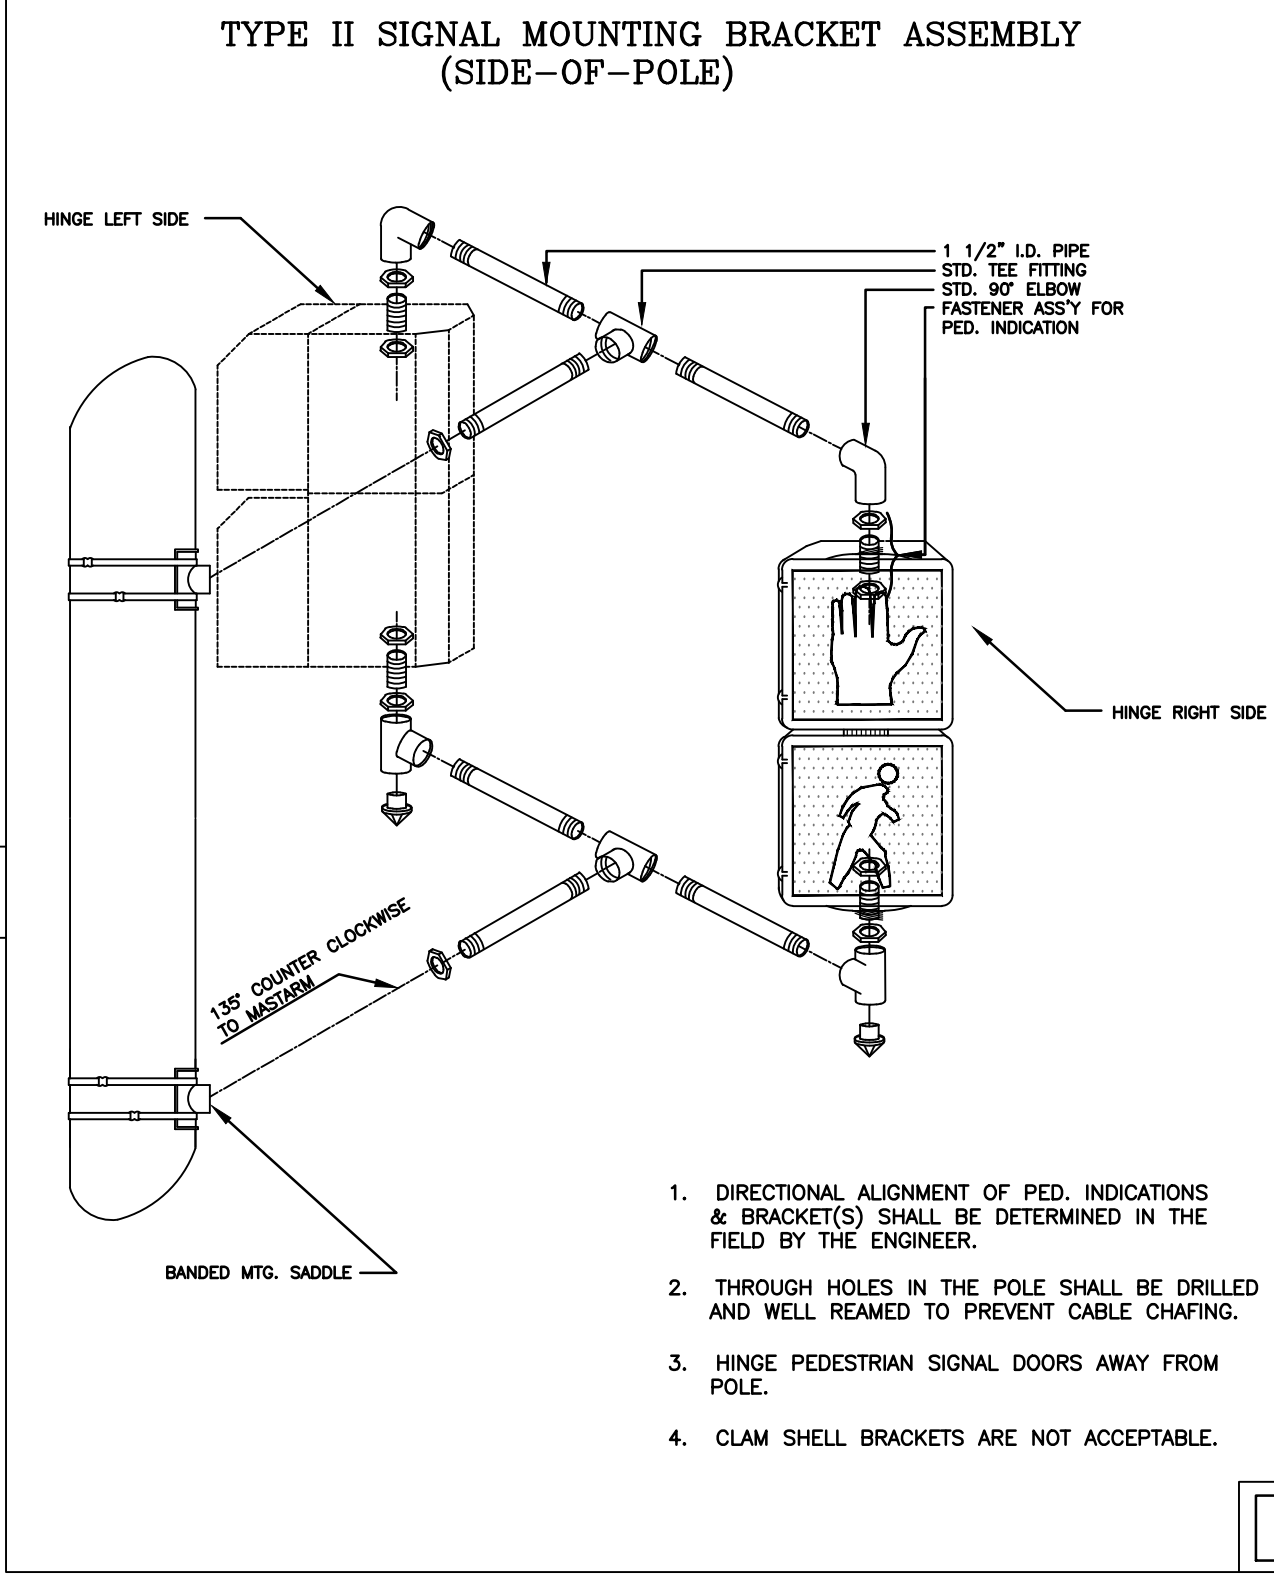
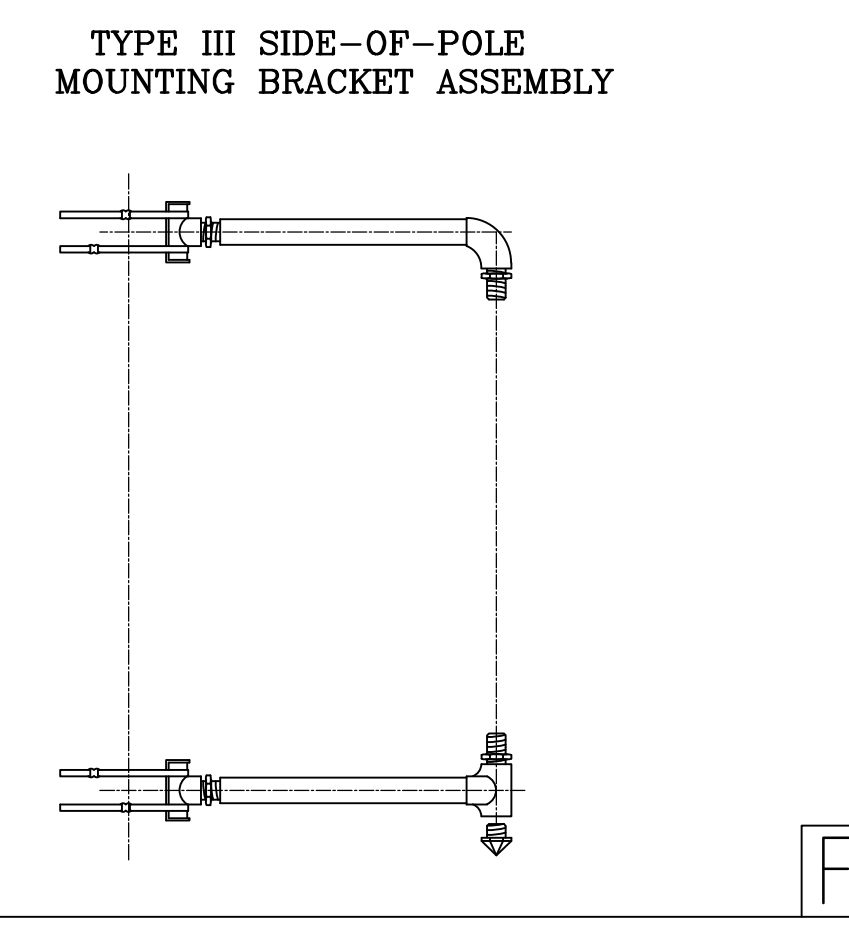
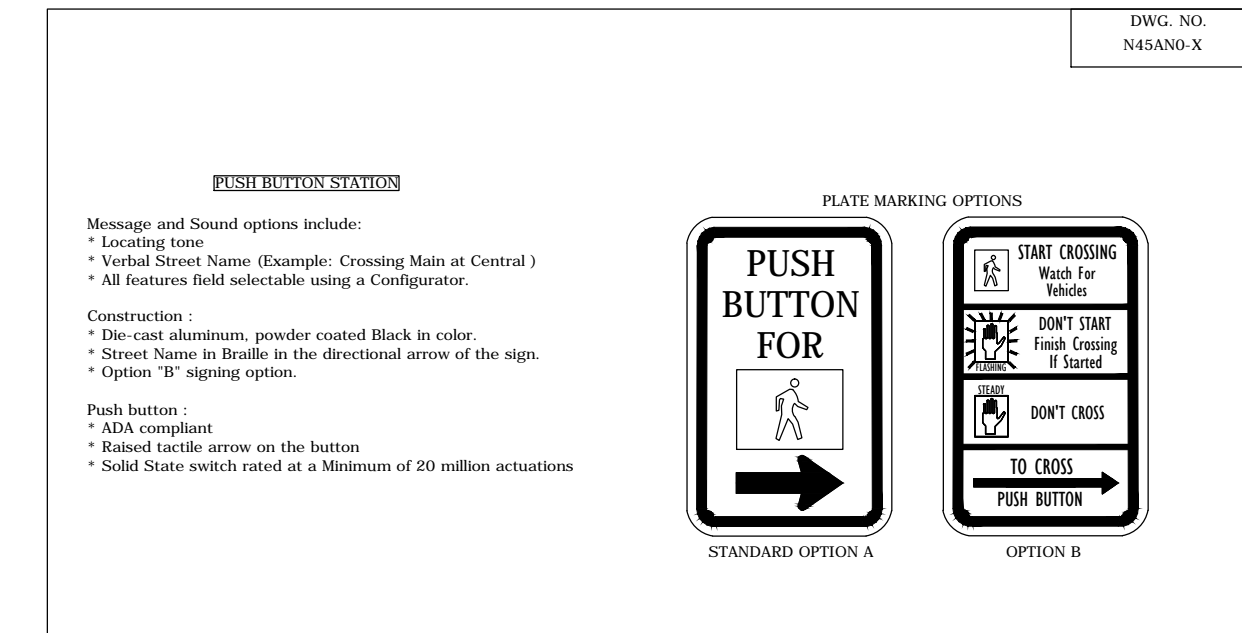
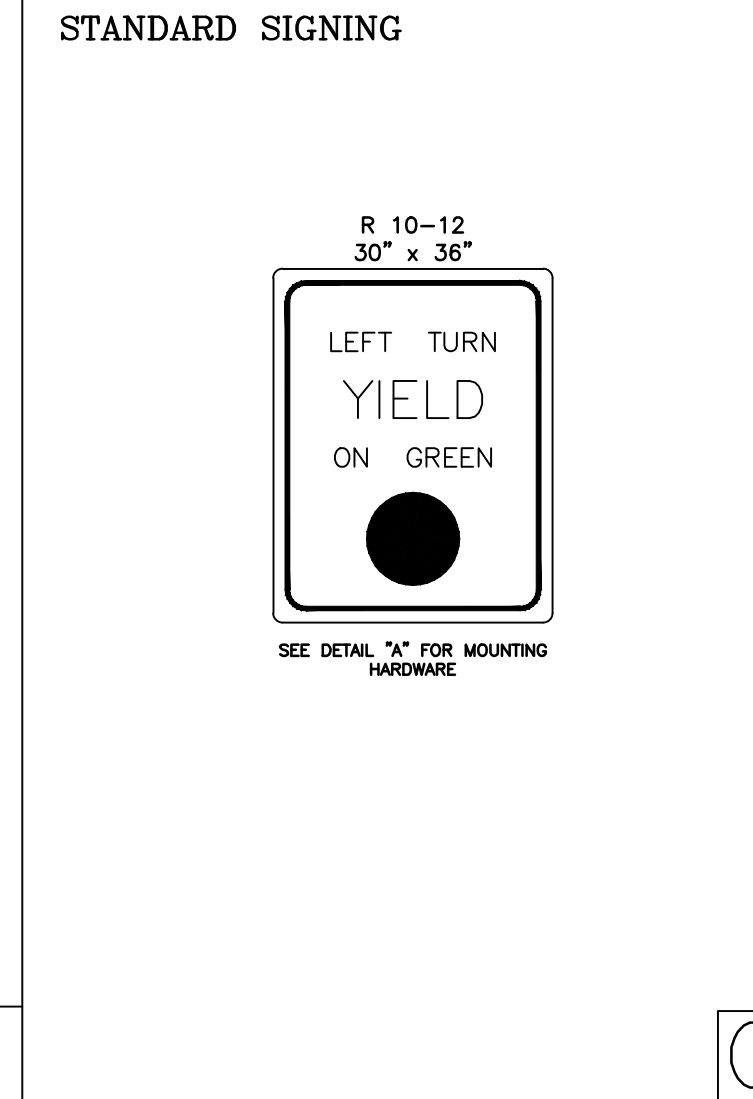
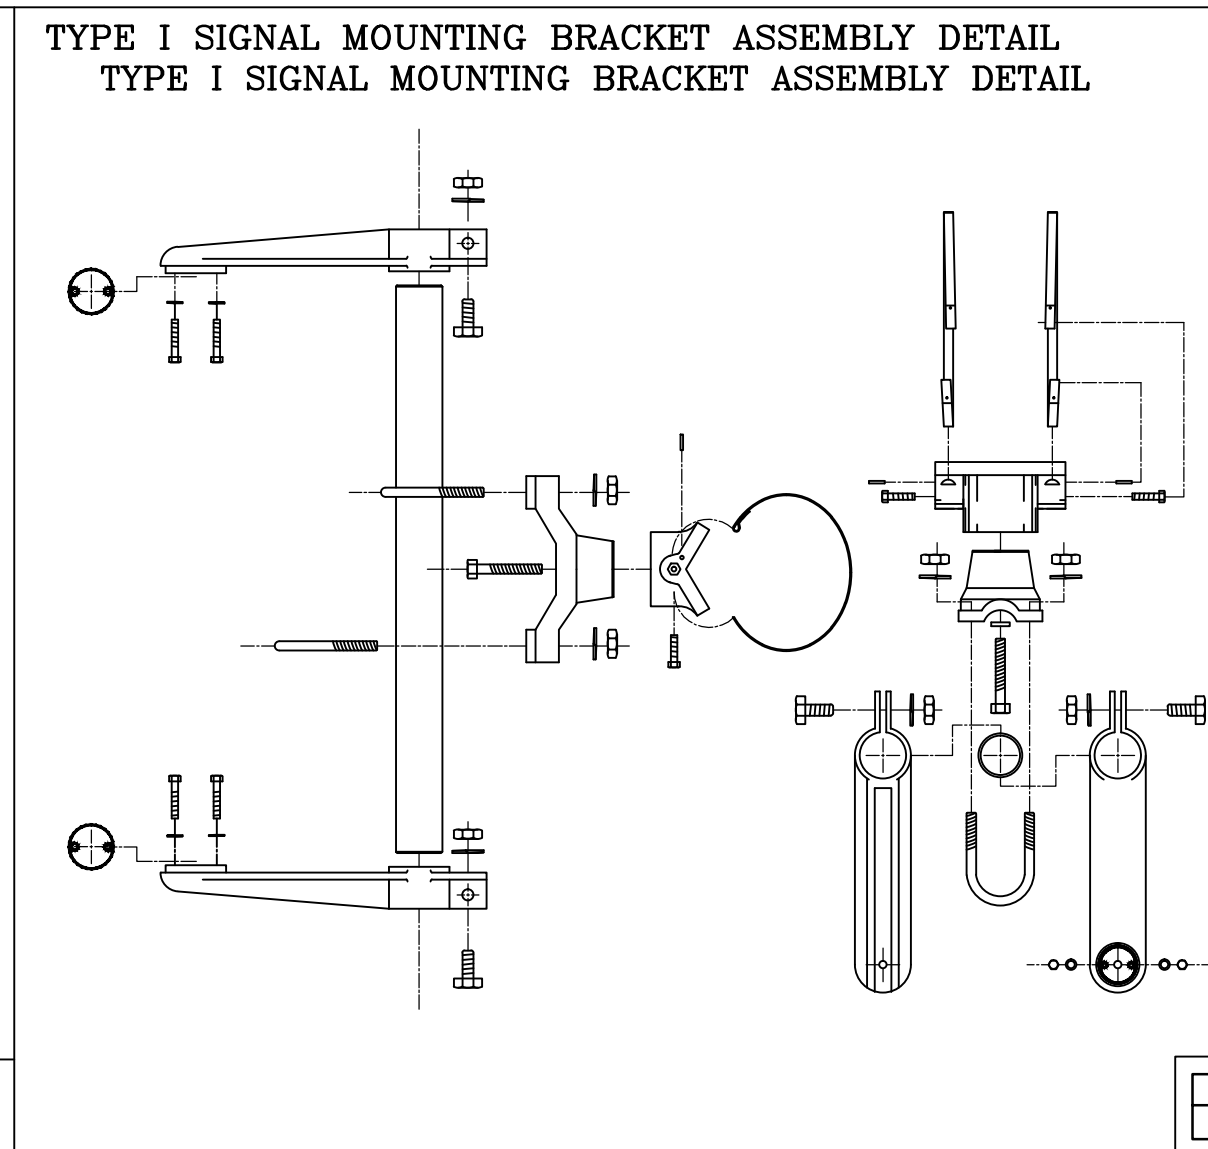
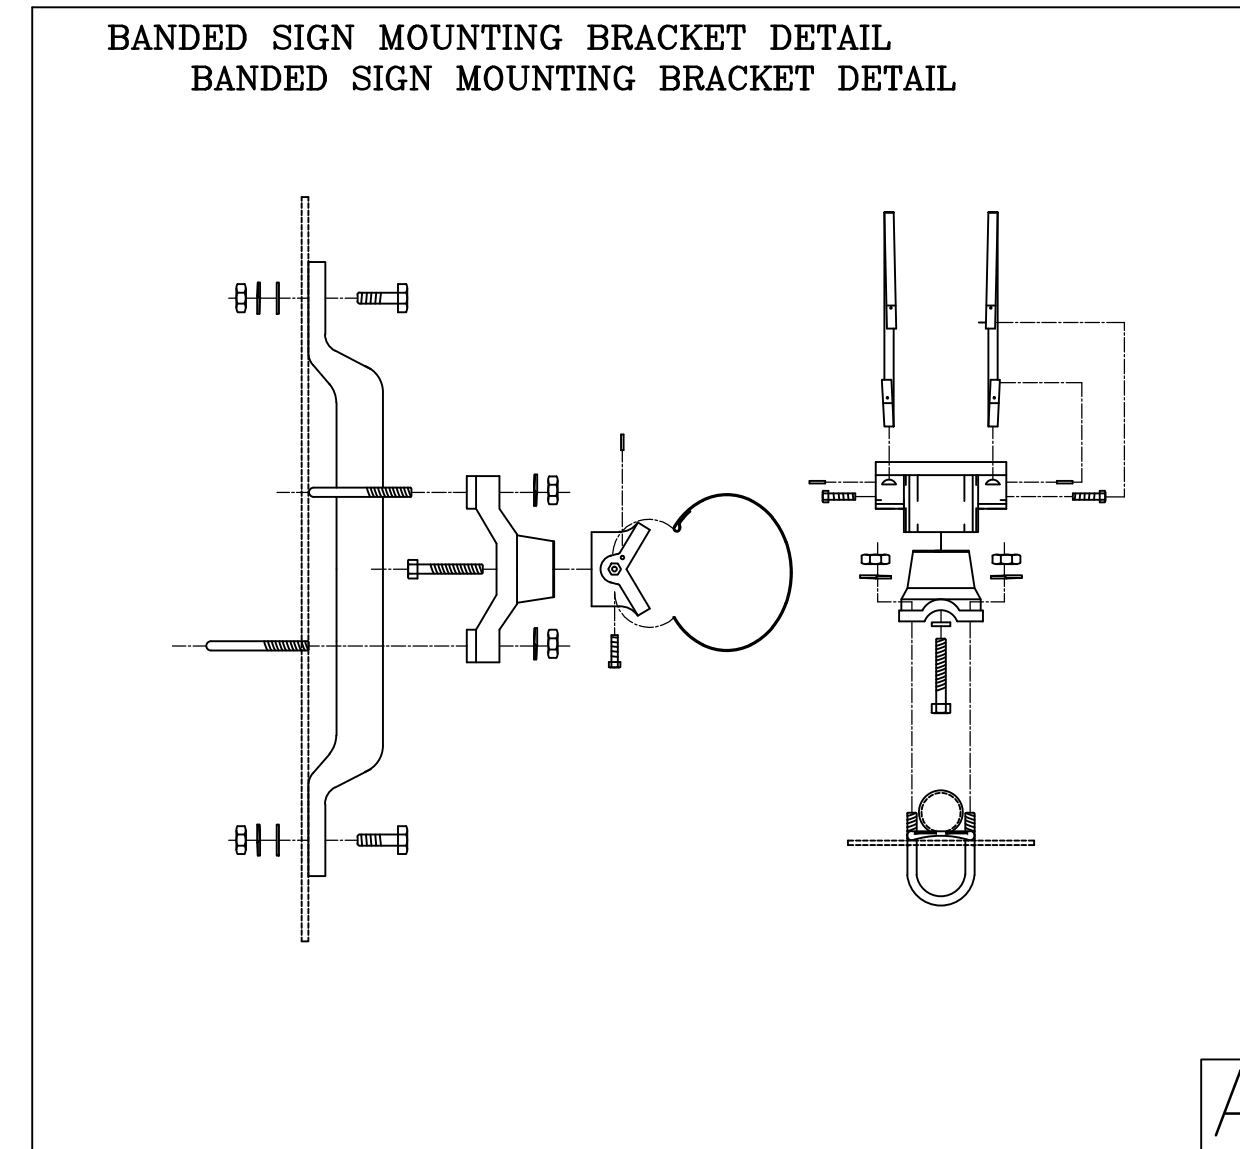


FHWA REGION NO.	STATE	PROJECT NO.	FISCAL YEAR	SHEET NO.	TOTAL SHEETS
7	KANSAS	87N-0548-01	2014	26	61

HSIP-N054(801)

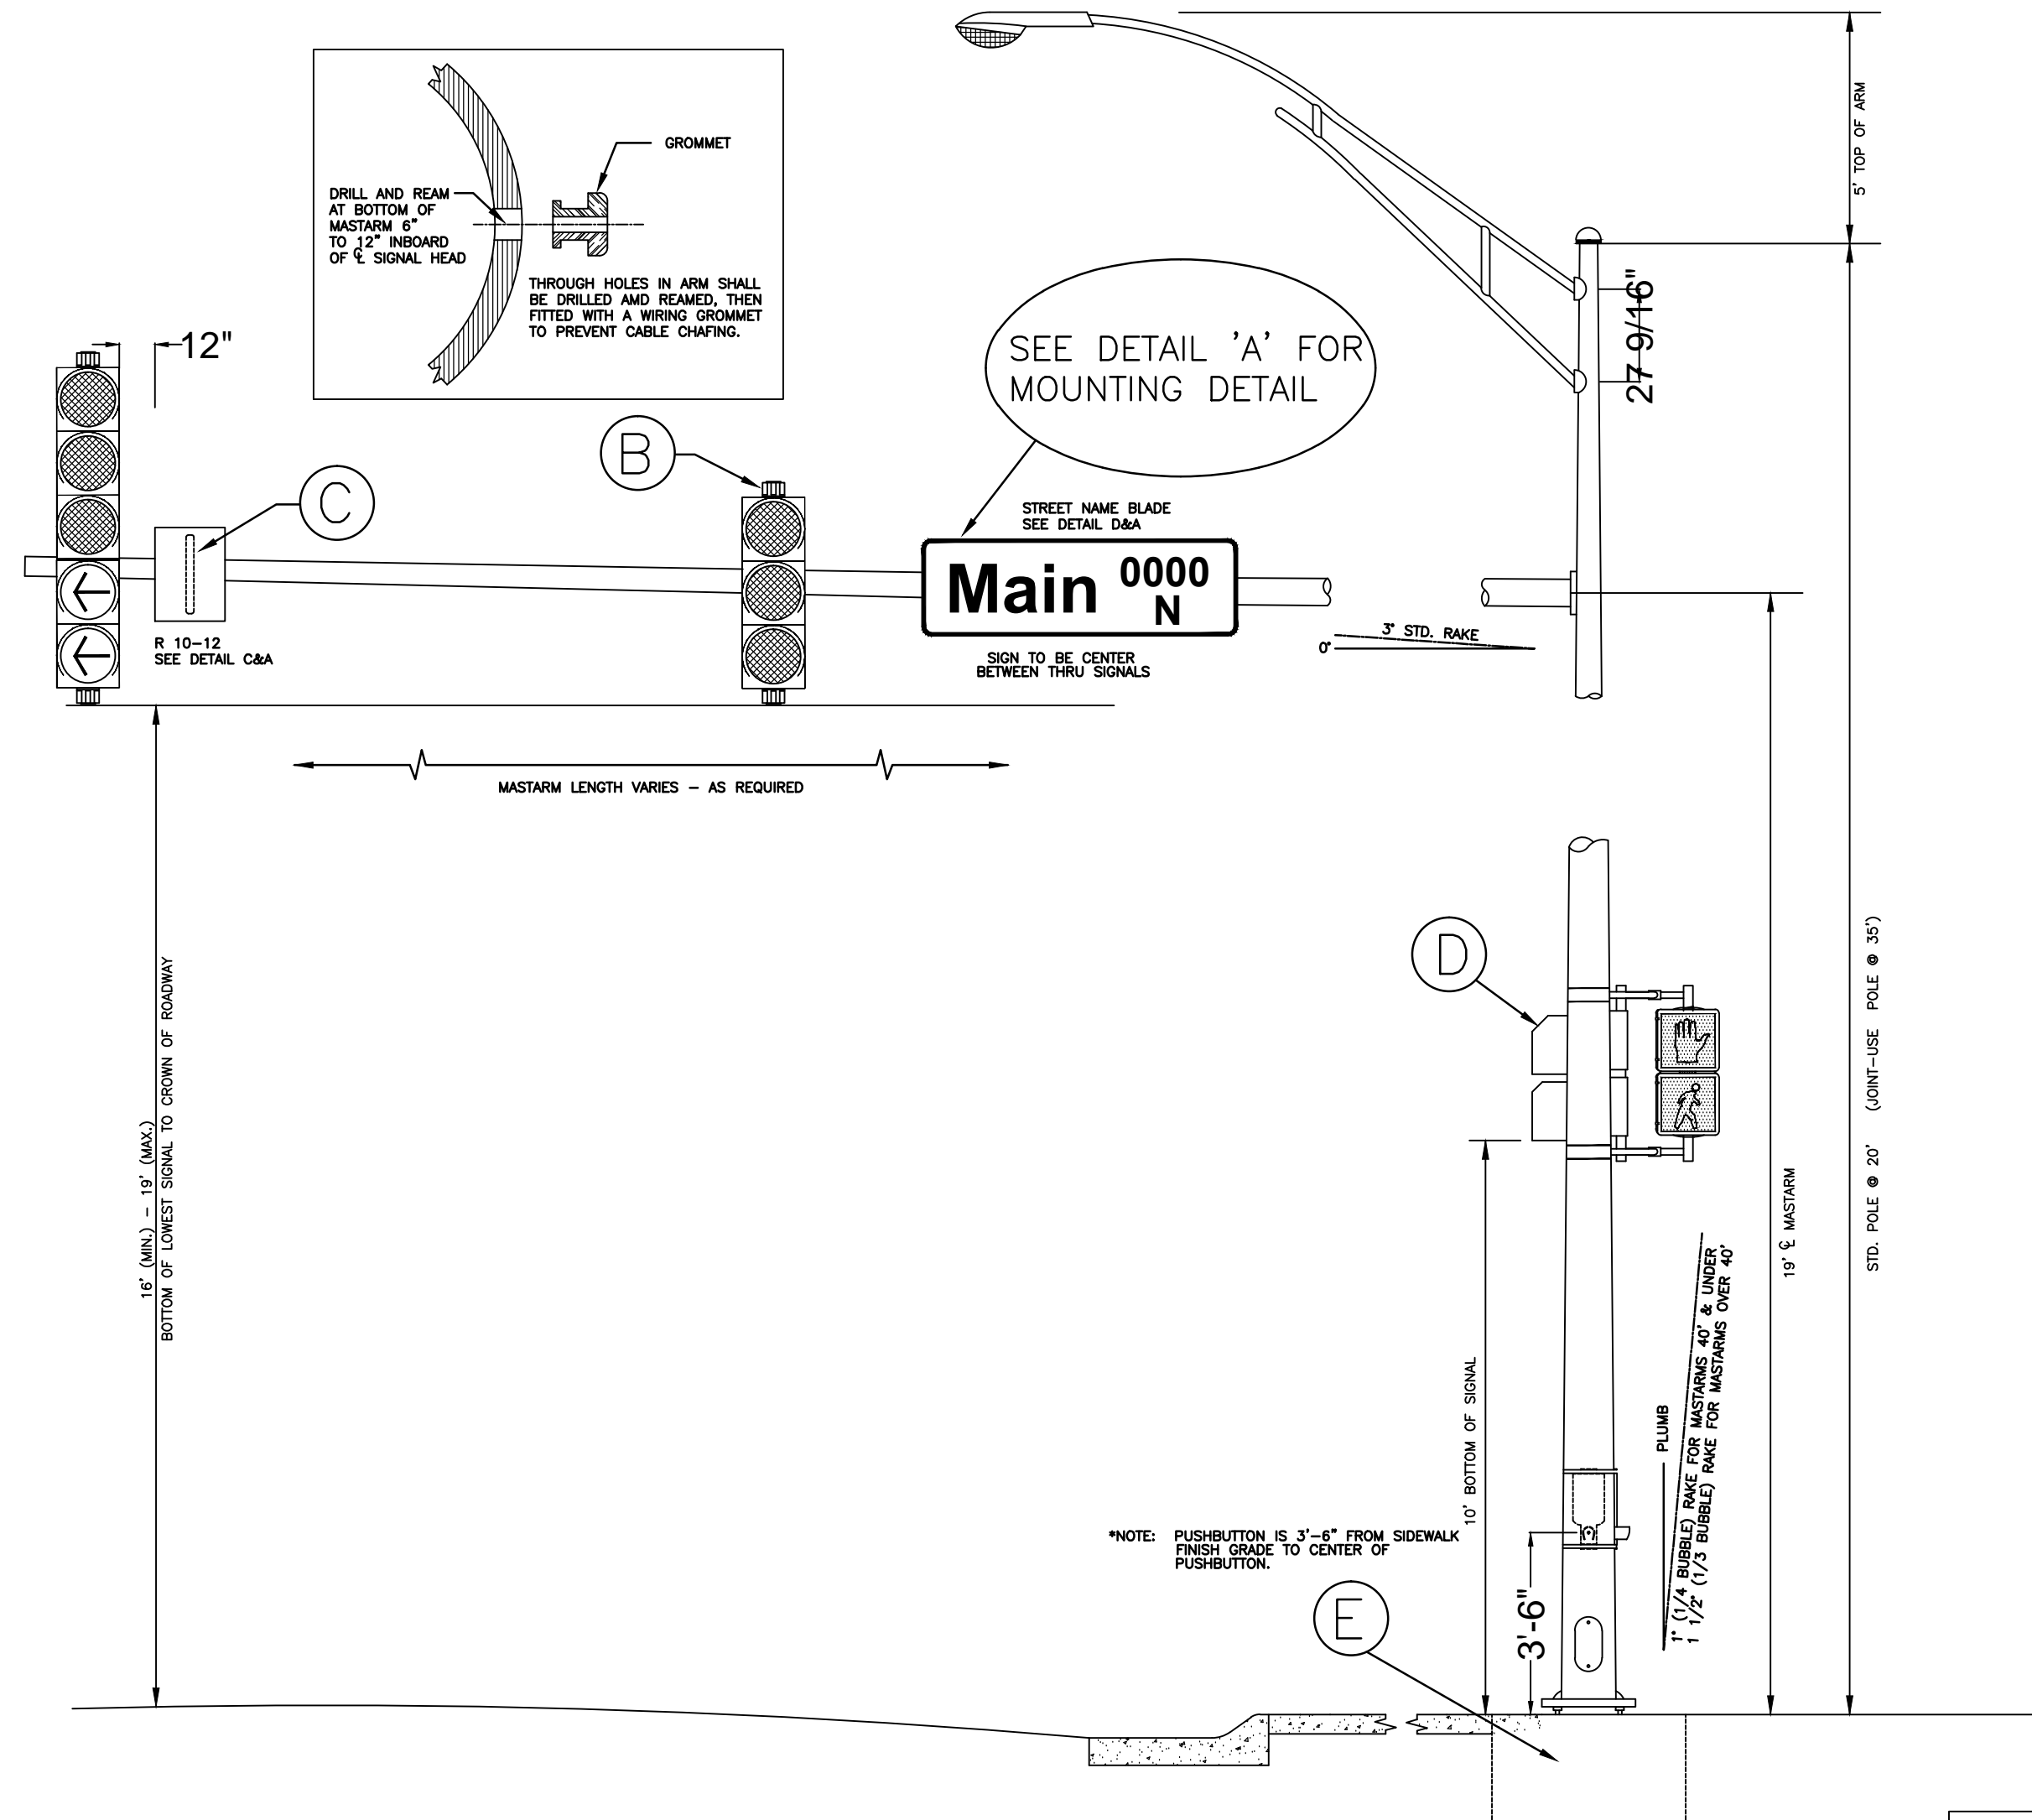

REBAR CAGE

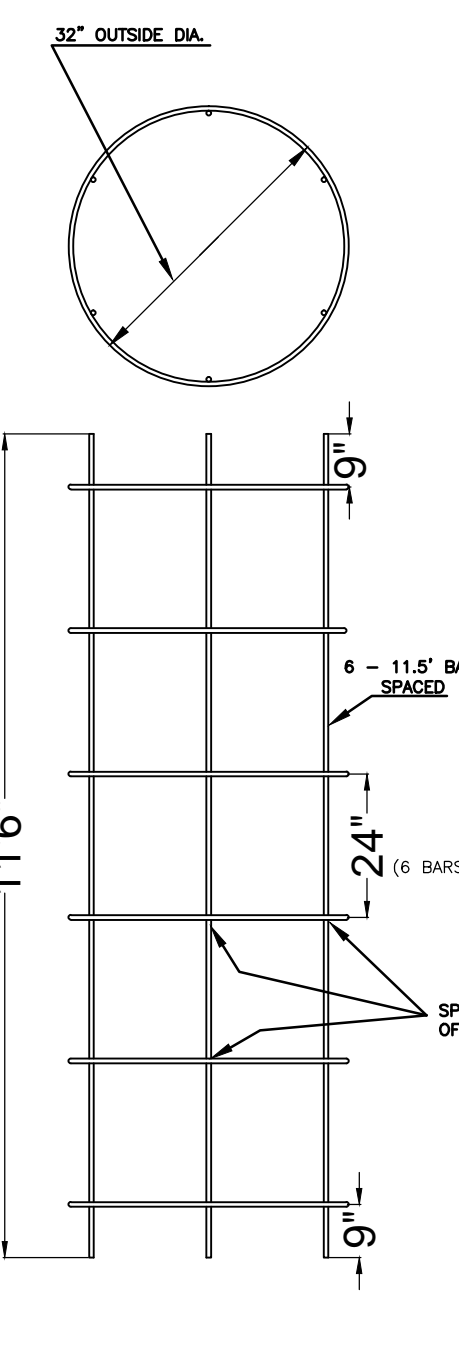

CITY OF WICHITA

PUBLIC WORKS & UTILITIES

REVISED: JANUARY 2014

STEEL SIGNAL POLE ASSEMBLY DETAILS

TRAFFIC ENGINEER

PAUL GUNZELMAN, P.E.

PROJECT NUMBER	OCA NUMBER	DATE
472-85042	707037	10/2012

CITY ENGINEER'S OFFICE

CITY HALL - SEVENTH FLOOR
455 NORTH MAIN STREET
WICHITA, KANSAS 67202-1620
(316) 268-4450

SHEET

26 of 61