
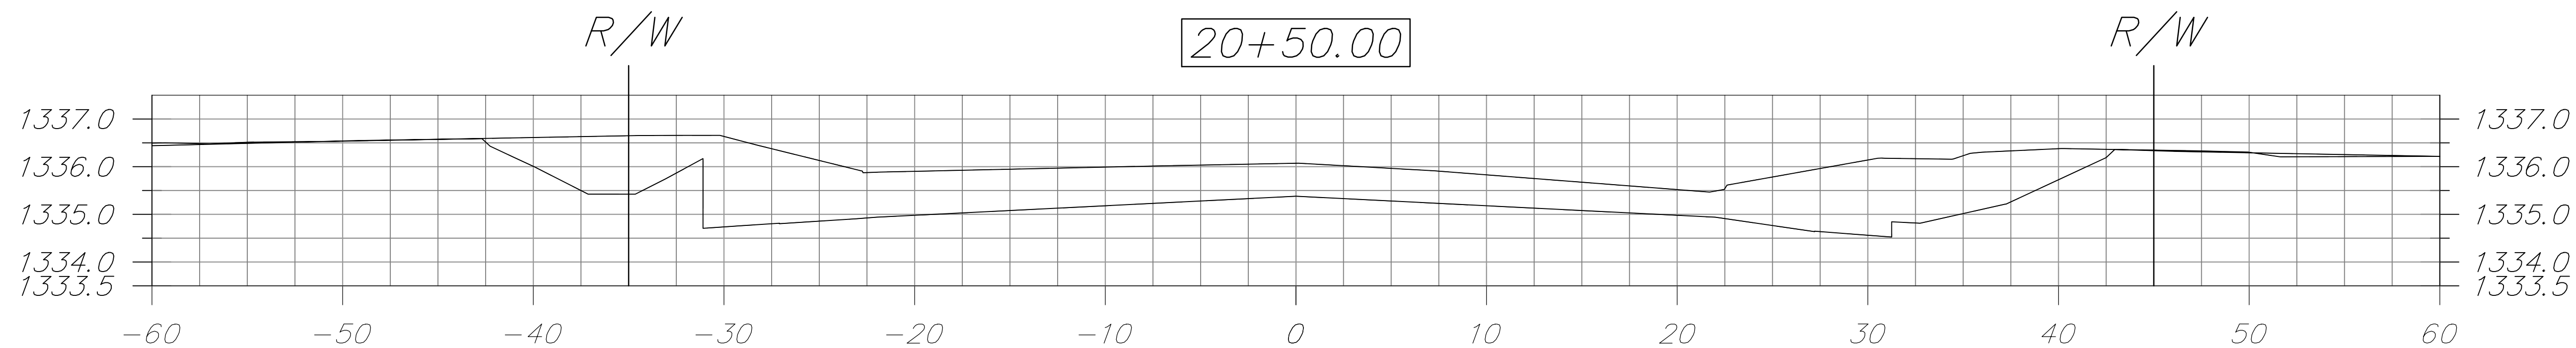


FHWA NO. REGION	STATE	PROJECT NO.	FISCAL YEAR	SHEET NO.	TOTAL SHEETS
7	KANSAS	87N-0548-01	2014	48	61

SCALE:
1" = 5' Horizontal
1" = 2' Vertical

HSIP-N054(801)

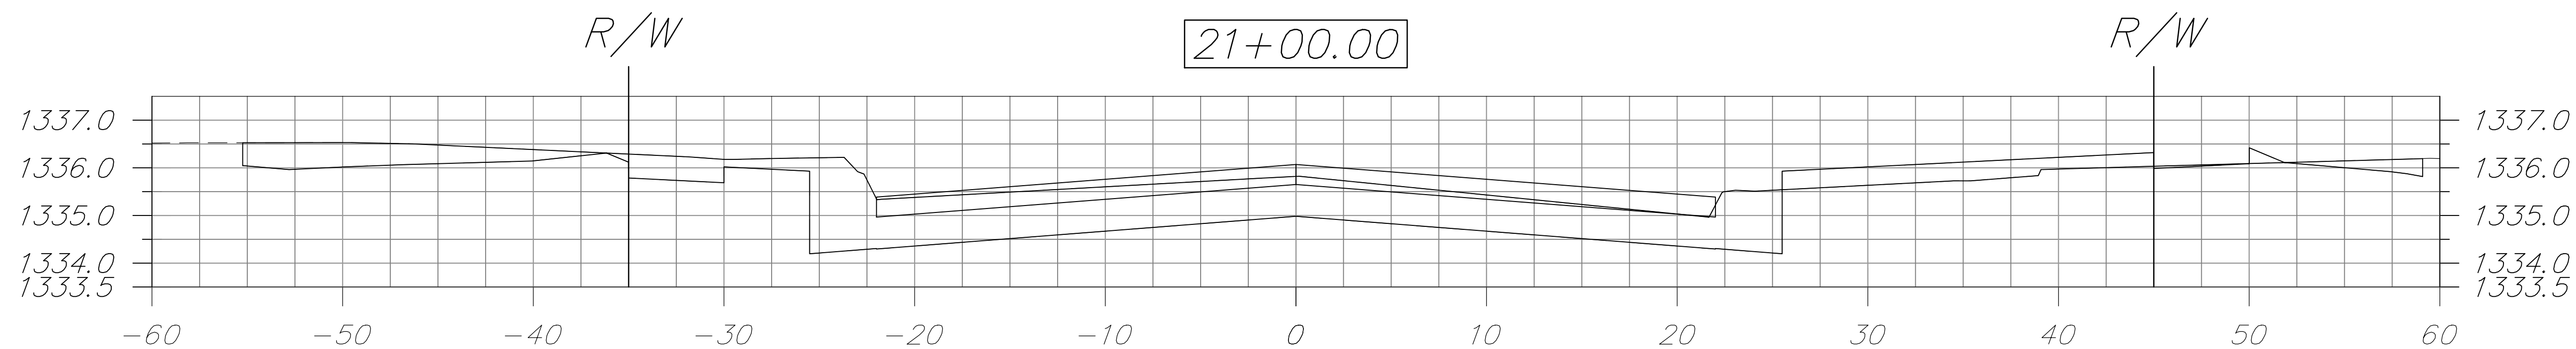

Drawing File: E:\Projects\Mount Vernon & Oliver\Civil 3D\base.dwg

Design: T Aziere
Drawn: JDM
Approved: T Aziere
Scale: Noted

Project No. 1208-ES04

CAPITAL IMPROVEMENT PROJECT

Mt VERNON Cross Sections
Sta. 20+50.00 to Sta. 21+00.00

Mt. Vernon & Oliver Intersection



Baughman Company, P.A.
315 Ellis St. Wichita, KS 67211 P 316-262-1271 F 316-262-0149

ENGINEERING | SURVEYING | PLANNING | LANDSCAPE ARCHITECTURE

FEBRUARY, 2014

SHEET
48
OF
61