



**REEDS COVE
CONC. LINED
STREAM BED PLAN & PROFILE**

SCALE: 1" = 20'



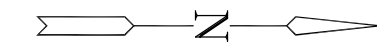


INSTALL 72.0 SY OF GABION MATTRESS (36'X18'X9") ON GEOTEXTILE FILTER FABRIC (SEE NOTES 10 & 11 ON SHEET 13)

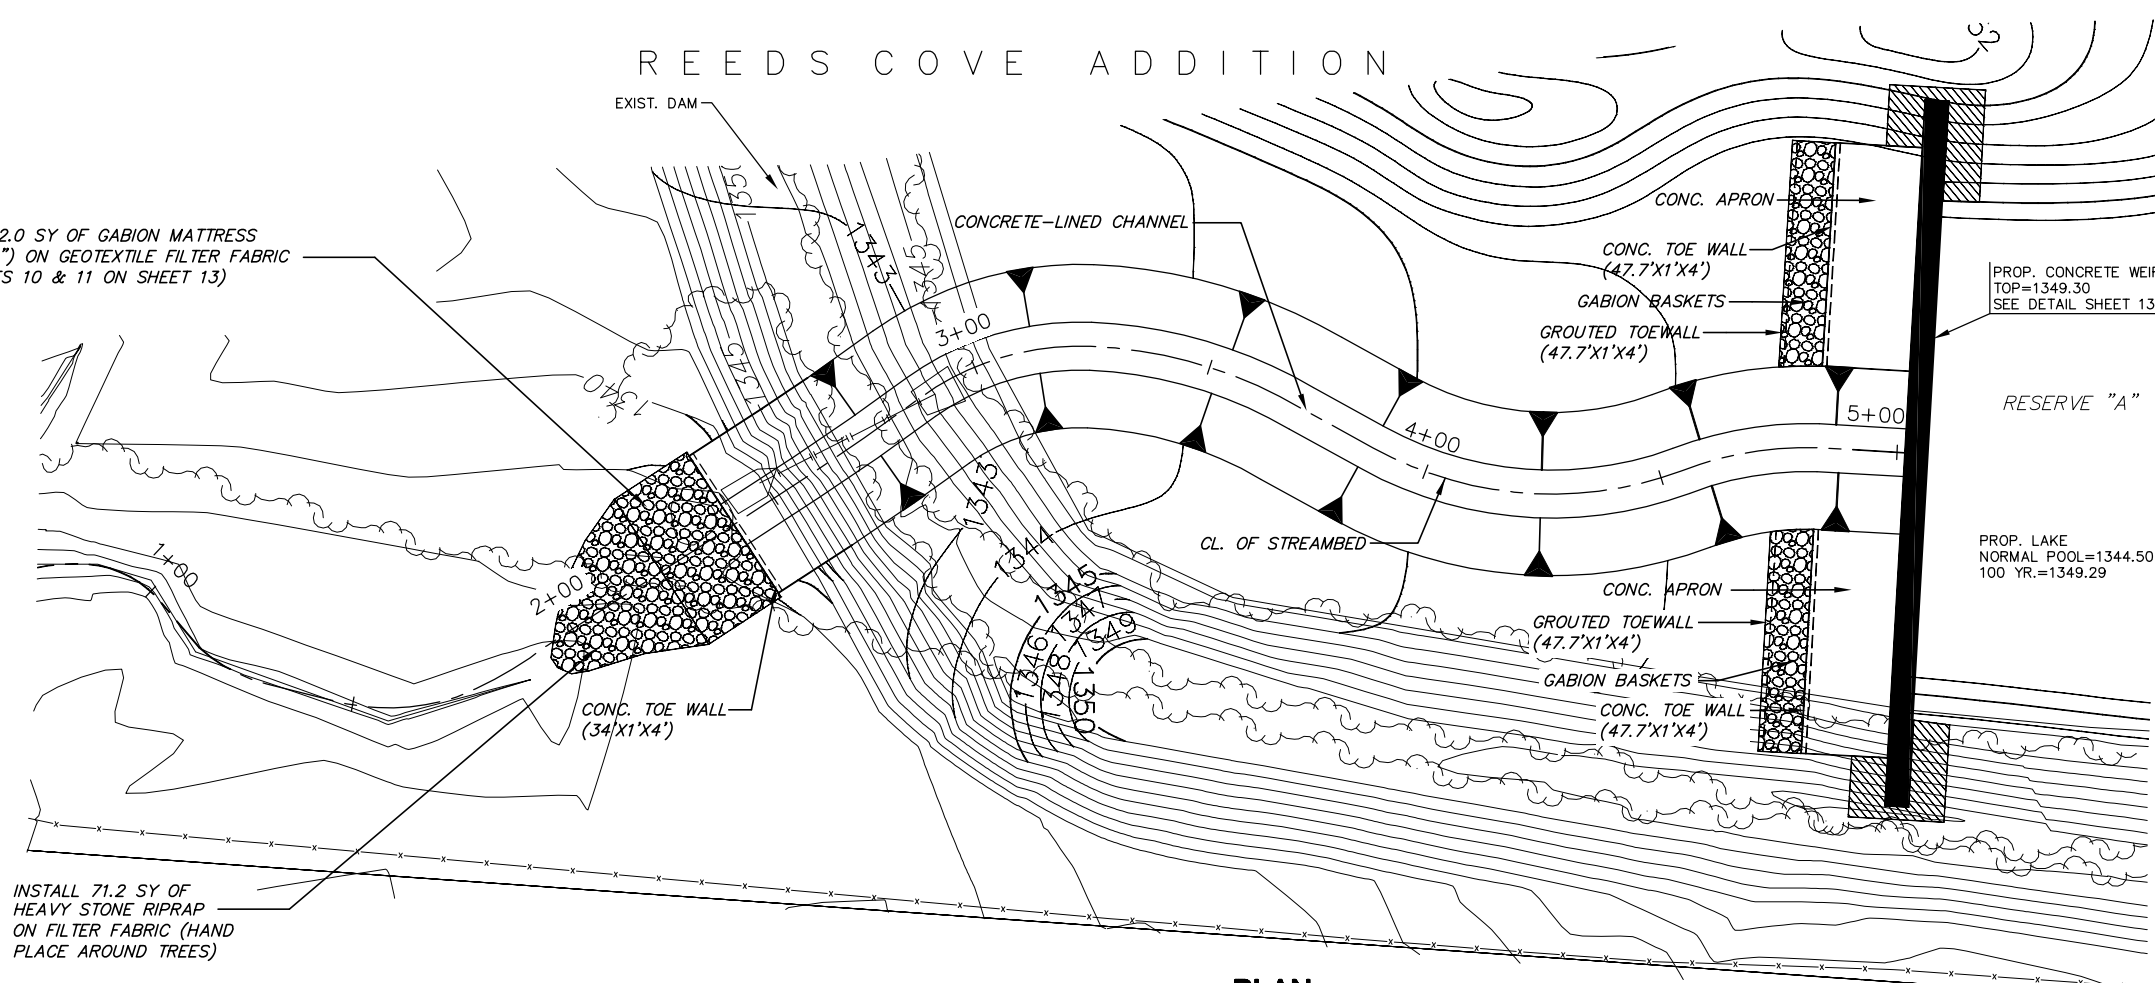

INSTALL 71.2 SY OF HEAVY STONE RIPRAP ON FILTER FABRIC (HAND PLACE AROUND TREES)

PLAN
SCALE: 1" = 20'

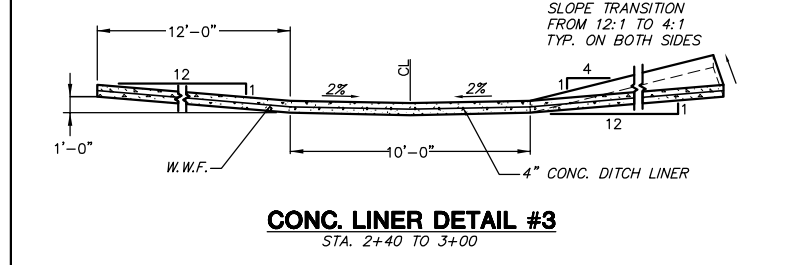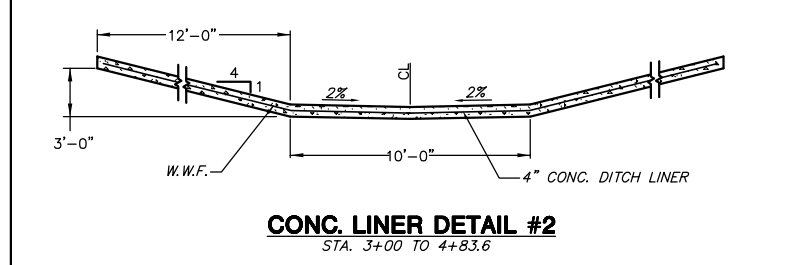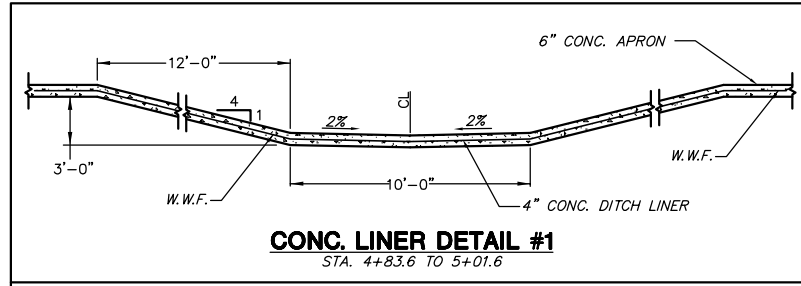

PROFILE
HORIZONTAL SCALE: 1" = 20'
VERTICAL SCALE: 1" = 5'

