


BRIGHTON COURT ADDITION

LEGACY PARK ADDITION

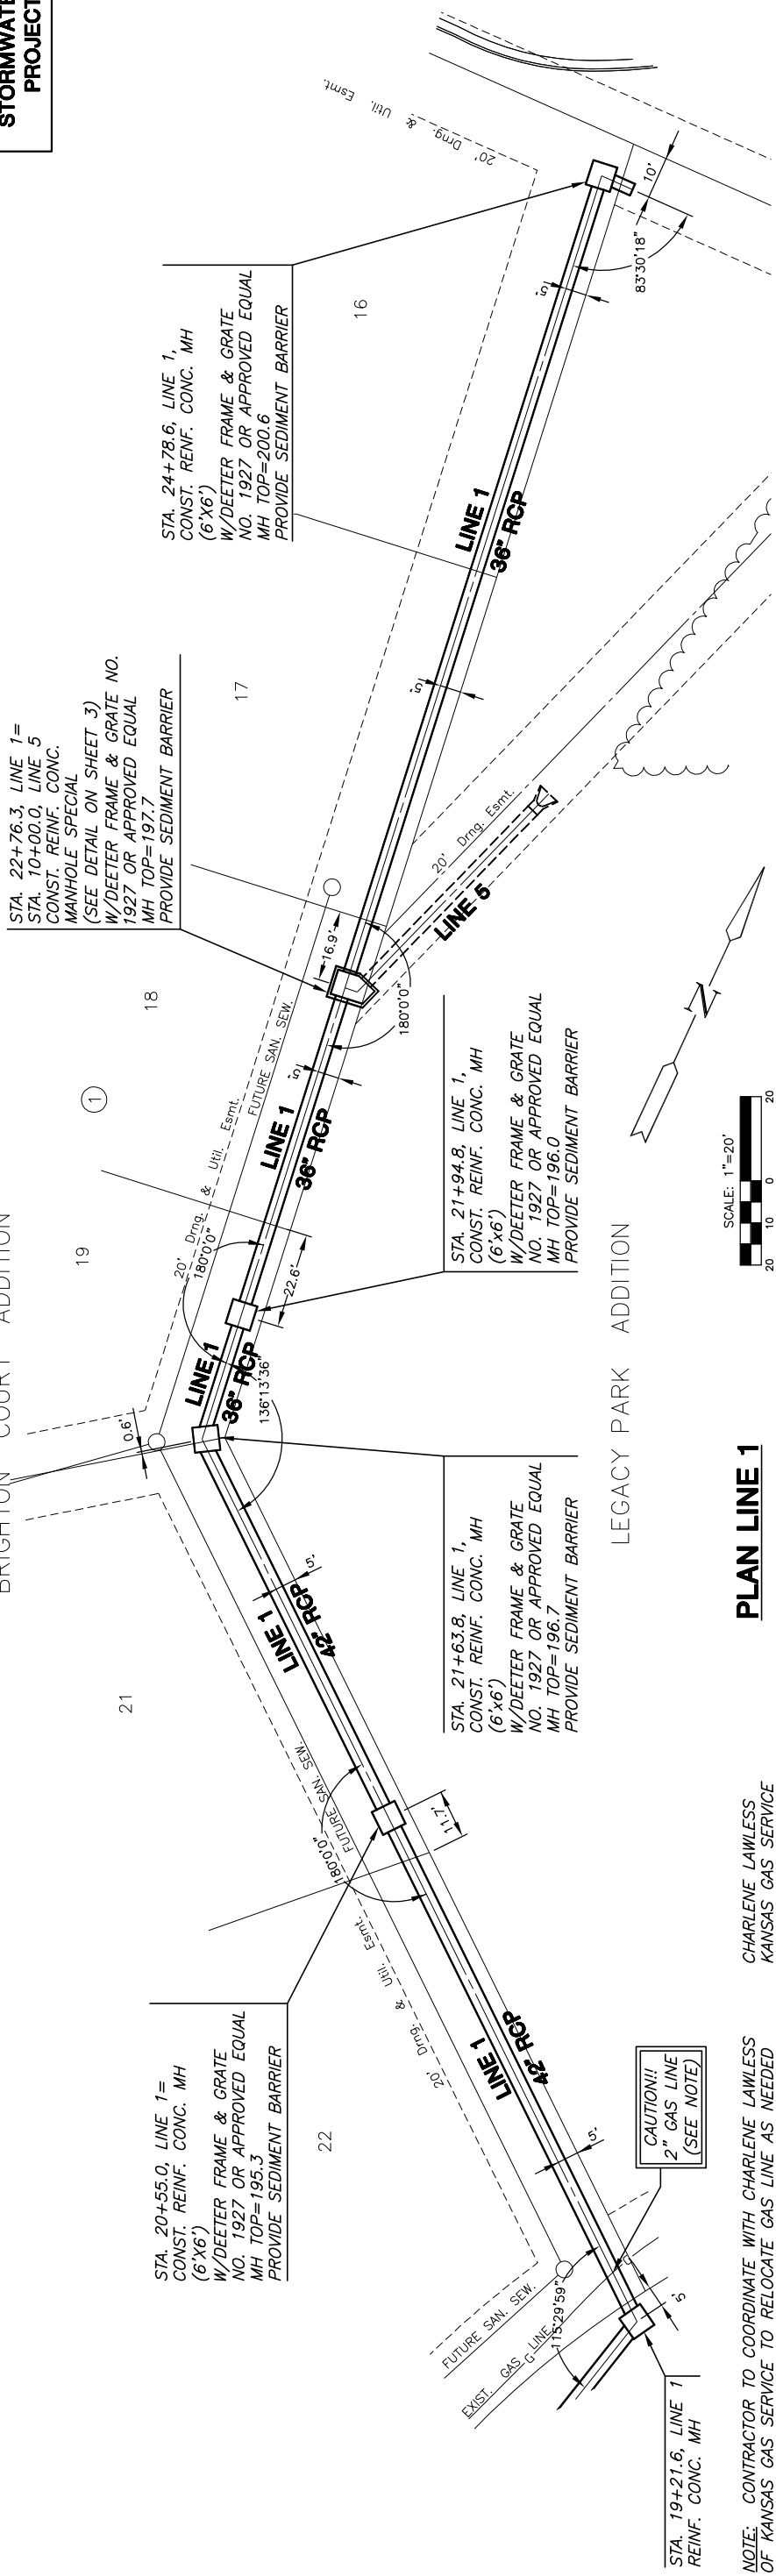


PLAN LINE 1

SCALE: 1"=20'

PROFILE LINE 1

SCALE: 1"=20'

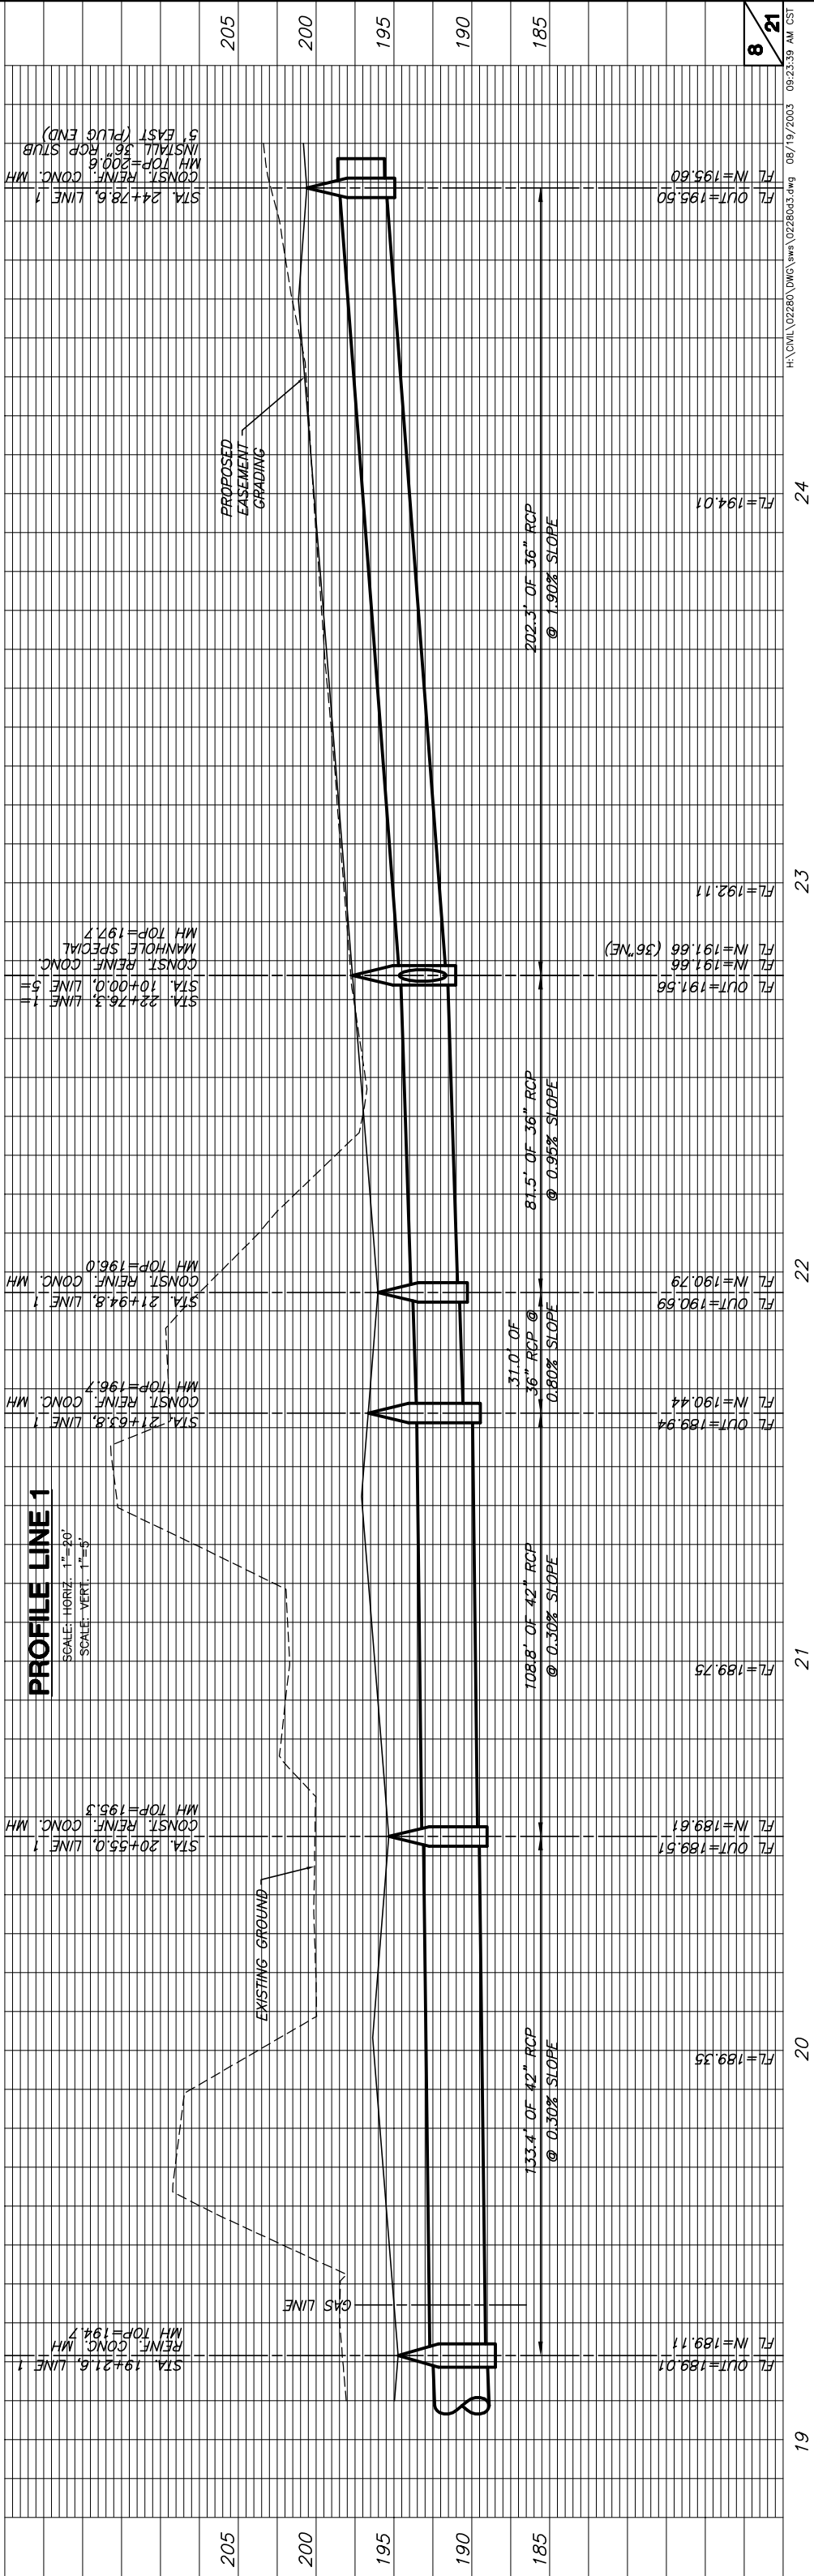

CHARLENE LAWLESS
KANSAS GAS SERVICE
PH: (316) 832-3121

NOTE: CONTRACTOR TO COORDINATE WITH CHARLENE LAWLESS OF KANSAS GAS SERVICE TO RELOCATE GAS LINE AS NEEDED (COST FOR GAS LINE RELOCATION SUBSIDIARY TO PROJECT)

**CAUTION!!
2" GAS LINE
(SEE NOTE)**