


LATERAL 9, MAIN 19 OF THE SOUTHWEST INTERCEPTOR SEWER

OCA NO. 744066
CITY OF WICHITA PROJECT NO. 468-83689
CITY OF WICHITA, KANSAS
JAMES L. ARMOUR, P.E. - ACTING CITY ENGINEER

INDEX OF SHEETS

SHEET NO. 1	TITLE SHEET
SHEET NO. 2	KEY MAP AND GENERAL NOTES
SHEET NO. 3	PLAT
SHEET NO. 4-6	PLAN/PROFILE
SHEET NO. 7	TYPE "P" MANHOLE DETAILS
SHEET NO. 8	FRAME & COVER DETAILS
SHEET NO. 9	RISER DETAILS
SHEET NO. 10-13	SOIL EROSION BMP DETAILS

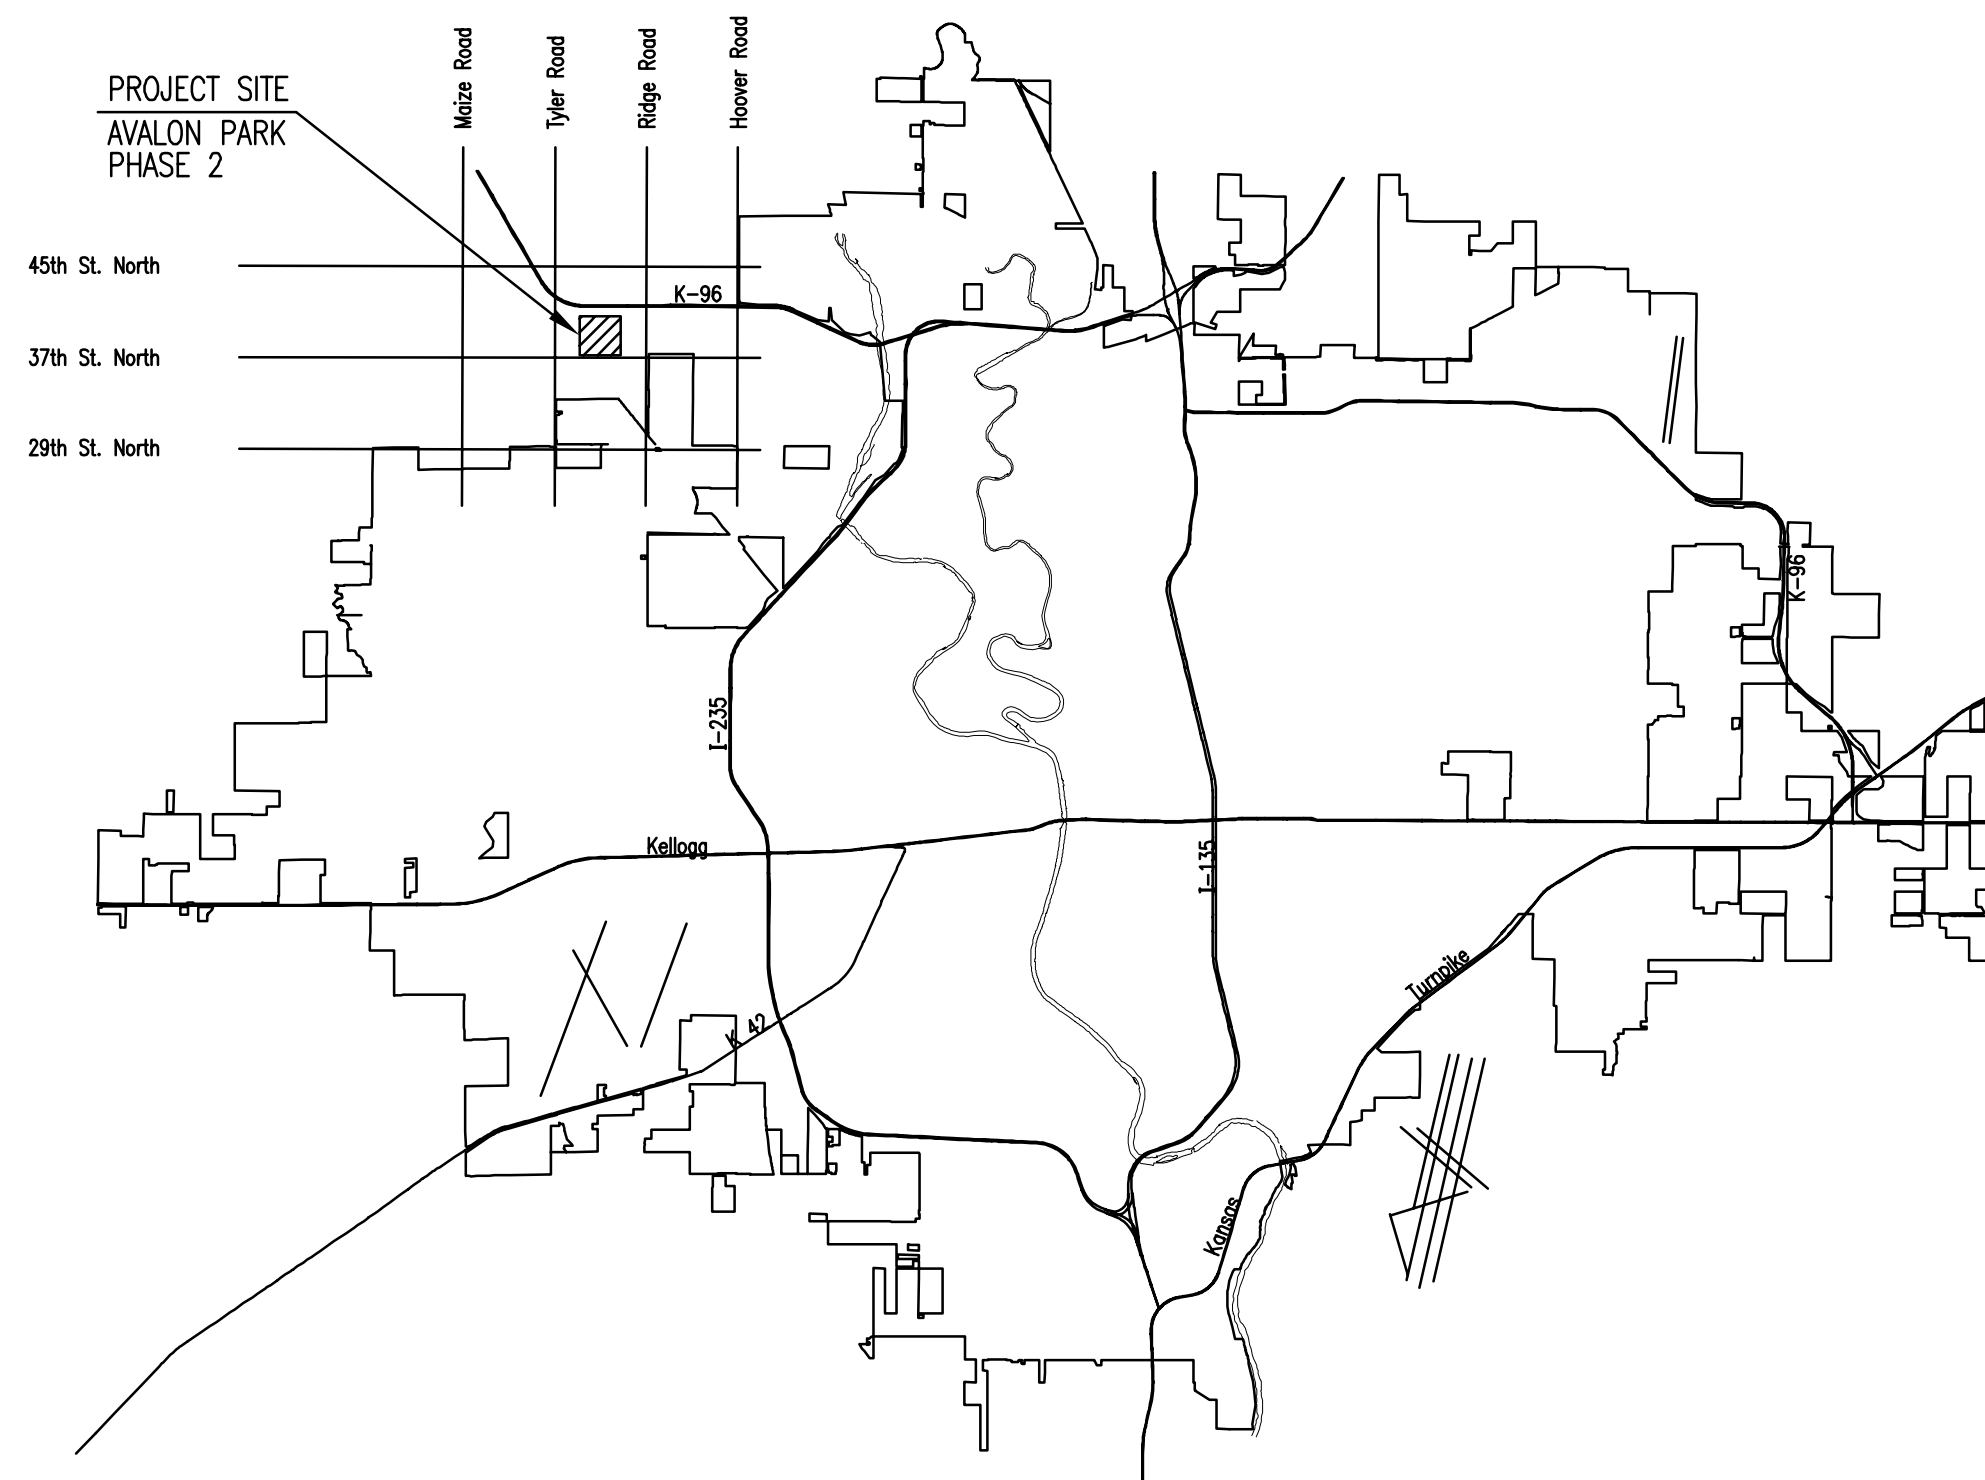

LOCATION MAP

CONSTRUCTION SCHEDULE/SEQUENCE

THE CONTRACTOR FOR EACH OF THE FOLLOWING AVALON PARK - PHASE 2 PROJECTS SHALL COORDINATE THEIR EFFORTS WITH OTHER CONTRACTORS PERFORMING WORK IN THIS AREA (INCLUDING THE MAIN 19, SOUTHWEST INTERCEPTOR SEWER CONTRACTOR 468-83186) SUCH THAT ANY NECESSARY SIMULTANEOUS CONSTRUCTION CAN PROCEED CONCURRENTLY WITHOUT CAUSING UNDUE DELAYS SO THAT CONSTRUCTION CAN BE COMPLETED WITHIN THE TIME FRAMES AS NOTED.

STORM WATER DRAIN (468-83694)
THE CONTRACTOR SHALL COMPLETE THE AVALON PARK - PHASE 2 STORM WATER DRAIN CONSTRUCTION BY SEPTEMBER 17, 2004.

SANITARY SEWER (468-83689)
THE CONTRACTOR SHALL COMPLETE THE AVALON PARK - PHASE 2 SANITARY SEWER WORK BY OCTOBER 15, 2004. THE PROPOSED CONNECTIONS TO THE MAIN 19, SWI PROJECT (PROJECT NO. 468-83186) MANHOLES SHALL BE PERFORMED BY THE AVALON PARK - PHASE 2 SANITARY SEWER CONTRACTOR UPON COMPLETION OF THE MAIN 19, SWI WORK.

WATER DISTRIBUTION SYSTEM (448-89867)
THE CONTRACTOR SHALL COMPLETE ALL WORK ON THE AVALON PARK - PHASE 2 WATER DISTRIBUTION SYSTEM IMPROVEMENTS BY OCTOBER 29, 2004. THE PROPOSED CONNECTION TO AVALON PARK - PHASE 1 WATERLINE (PROJECT NO. 448-89866) SHALL BE PERFORMED BY THE AVALON PARK - PHASE 2 WATERLINE CONTRACTOR UPON COMPLETION OF THE AVALON PARK - PHASE 1 WATERLINE WORK.

IT SHOULD BE NOTED THAT THE WATER SUPPLY LINE ALONG 37TH STREET WILL NEED TO BE COMPLETED PRIOR TO PERFORMING TESTING AND DISINFECTION OF THE PROPOSED IMPROVEMENTS. NO ADDITIONAL COMPENSATION WILL BE MADE FOR DELAYS THAT MAY OCCUR FROM FURNISHING WATER FOR THESE PURPOSES.

STREETS/DRAINAGE (472-83836)
THE CONTRACTOR SHALL COMMENCE WITH CONSTRUCTION OF THE STREET/DRAINAGE IMPROVEMENTS UPON COMPLETION OF THE INSTALLATION OF THE WATER DISTRIBUTION SYSTEM (PROJECT NO. 448-89867), AND COMPLETE ALL WORK ON THE AVALON PARK - PHASE 2 STREET AND DRAINAGE IMPROVEMENTS BY DECEMBER 1, 2004.

JUNE 2004

PLANS PREPARED BY
PROFESSIONAL ENGINEERING CONSULTANTS, P.A.
ENGINEERS
WICHITA, KANSAS