



PLAN	CHECKED	CHECKED
BY		
DATE		

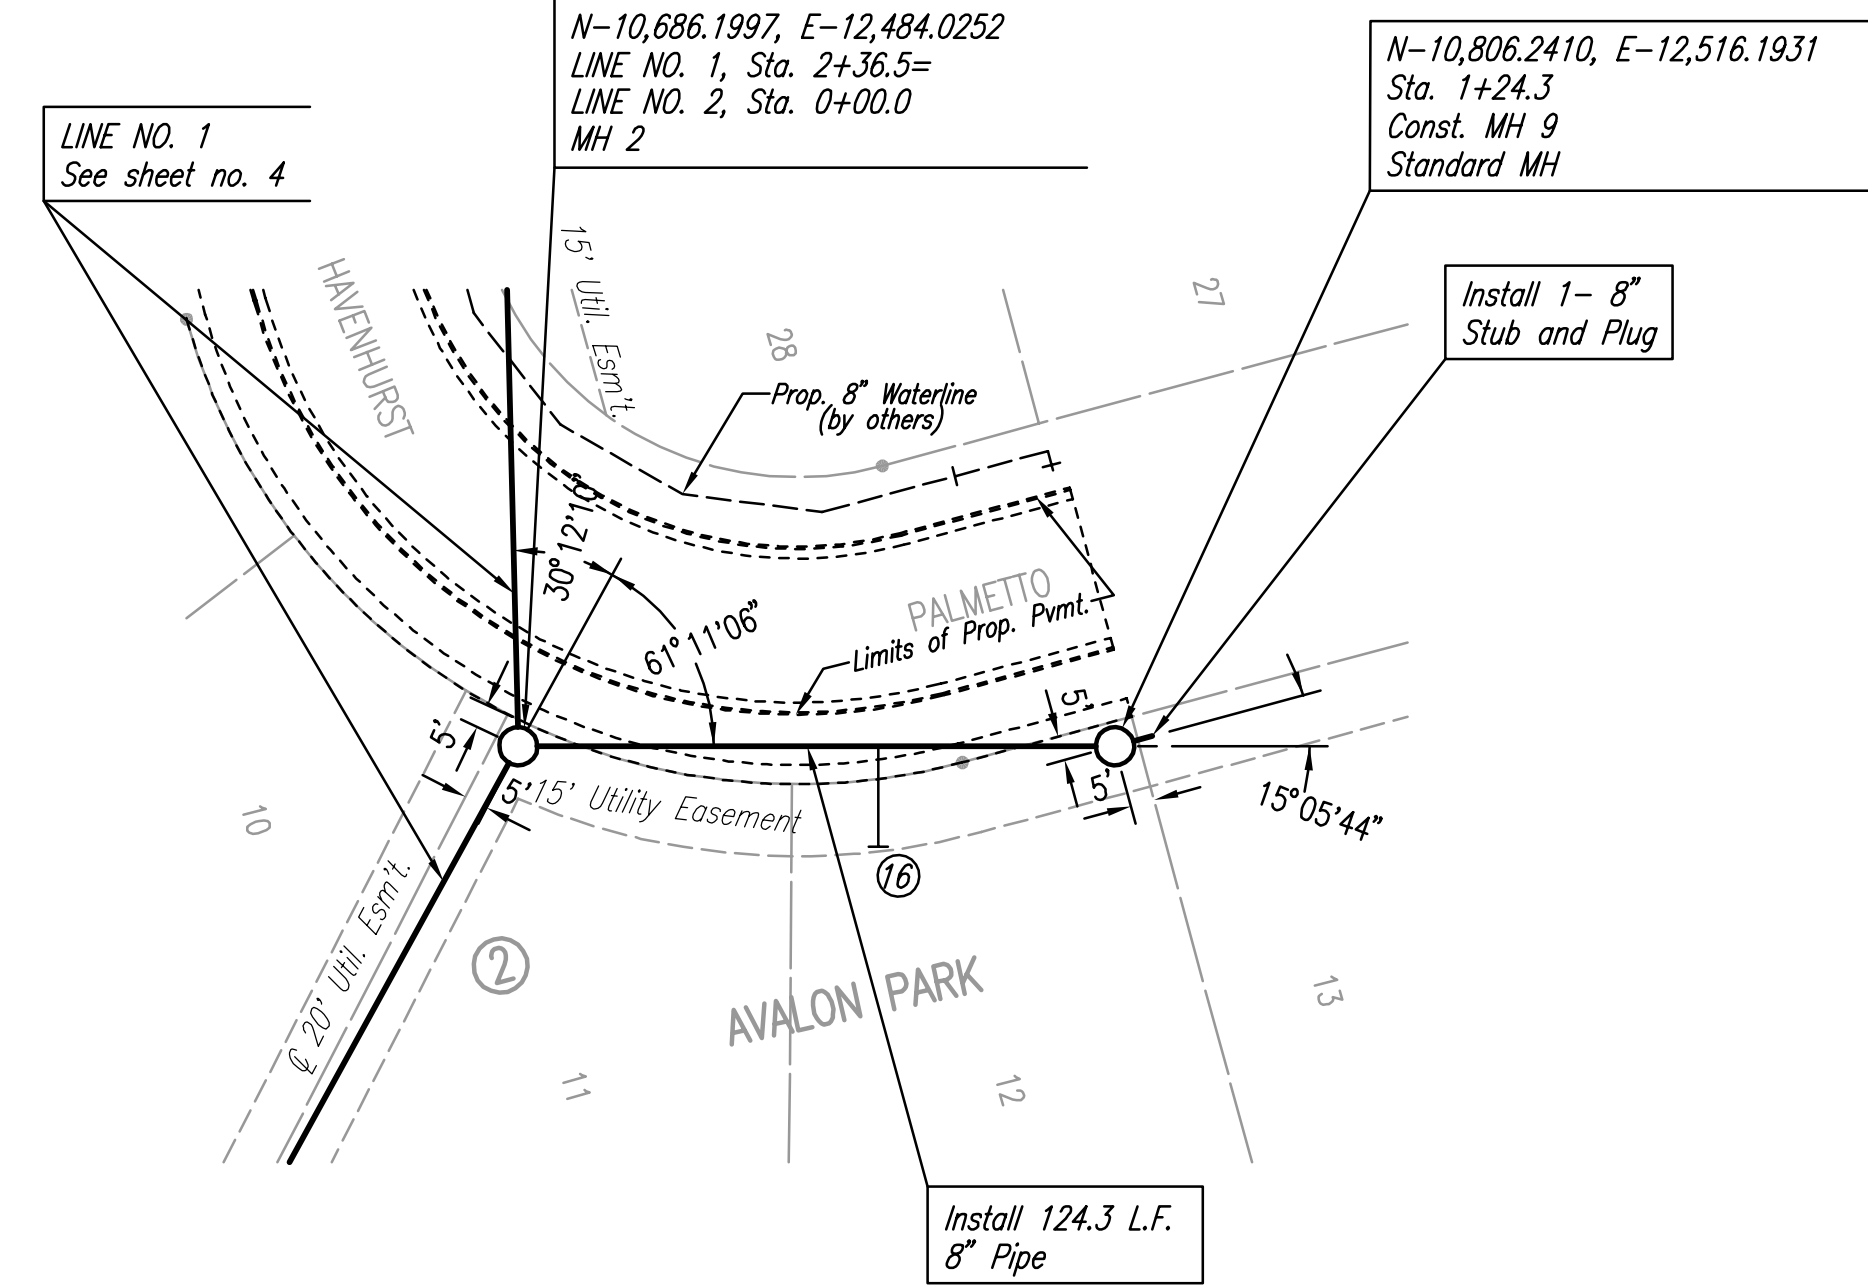


SANITARY SEWER LINE NO. 2


N-10,896.3770, E-11,173.9313
Sta. 0+00.0
Existing Precast Concrete MH.
Connect new 8" Pipe to
existing 8" Stubs (Outside drop connection).

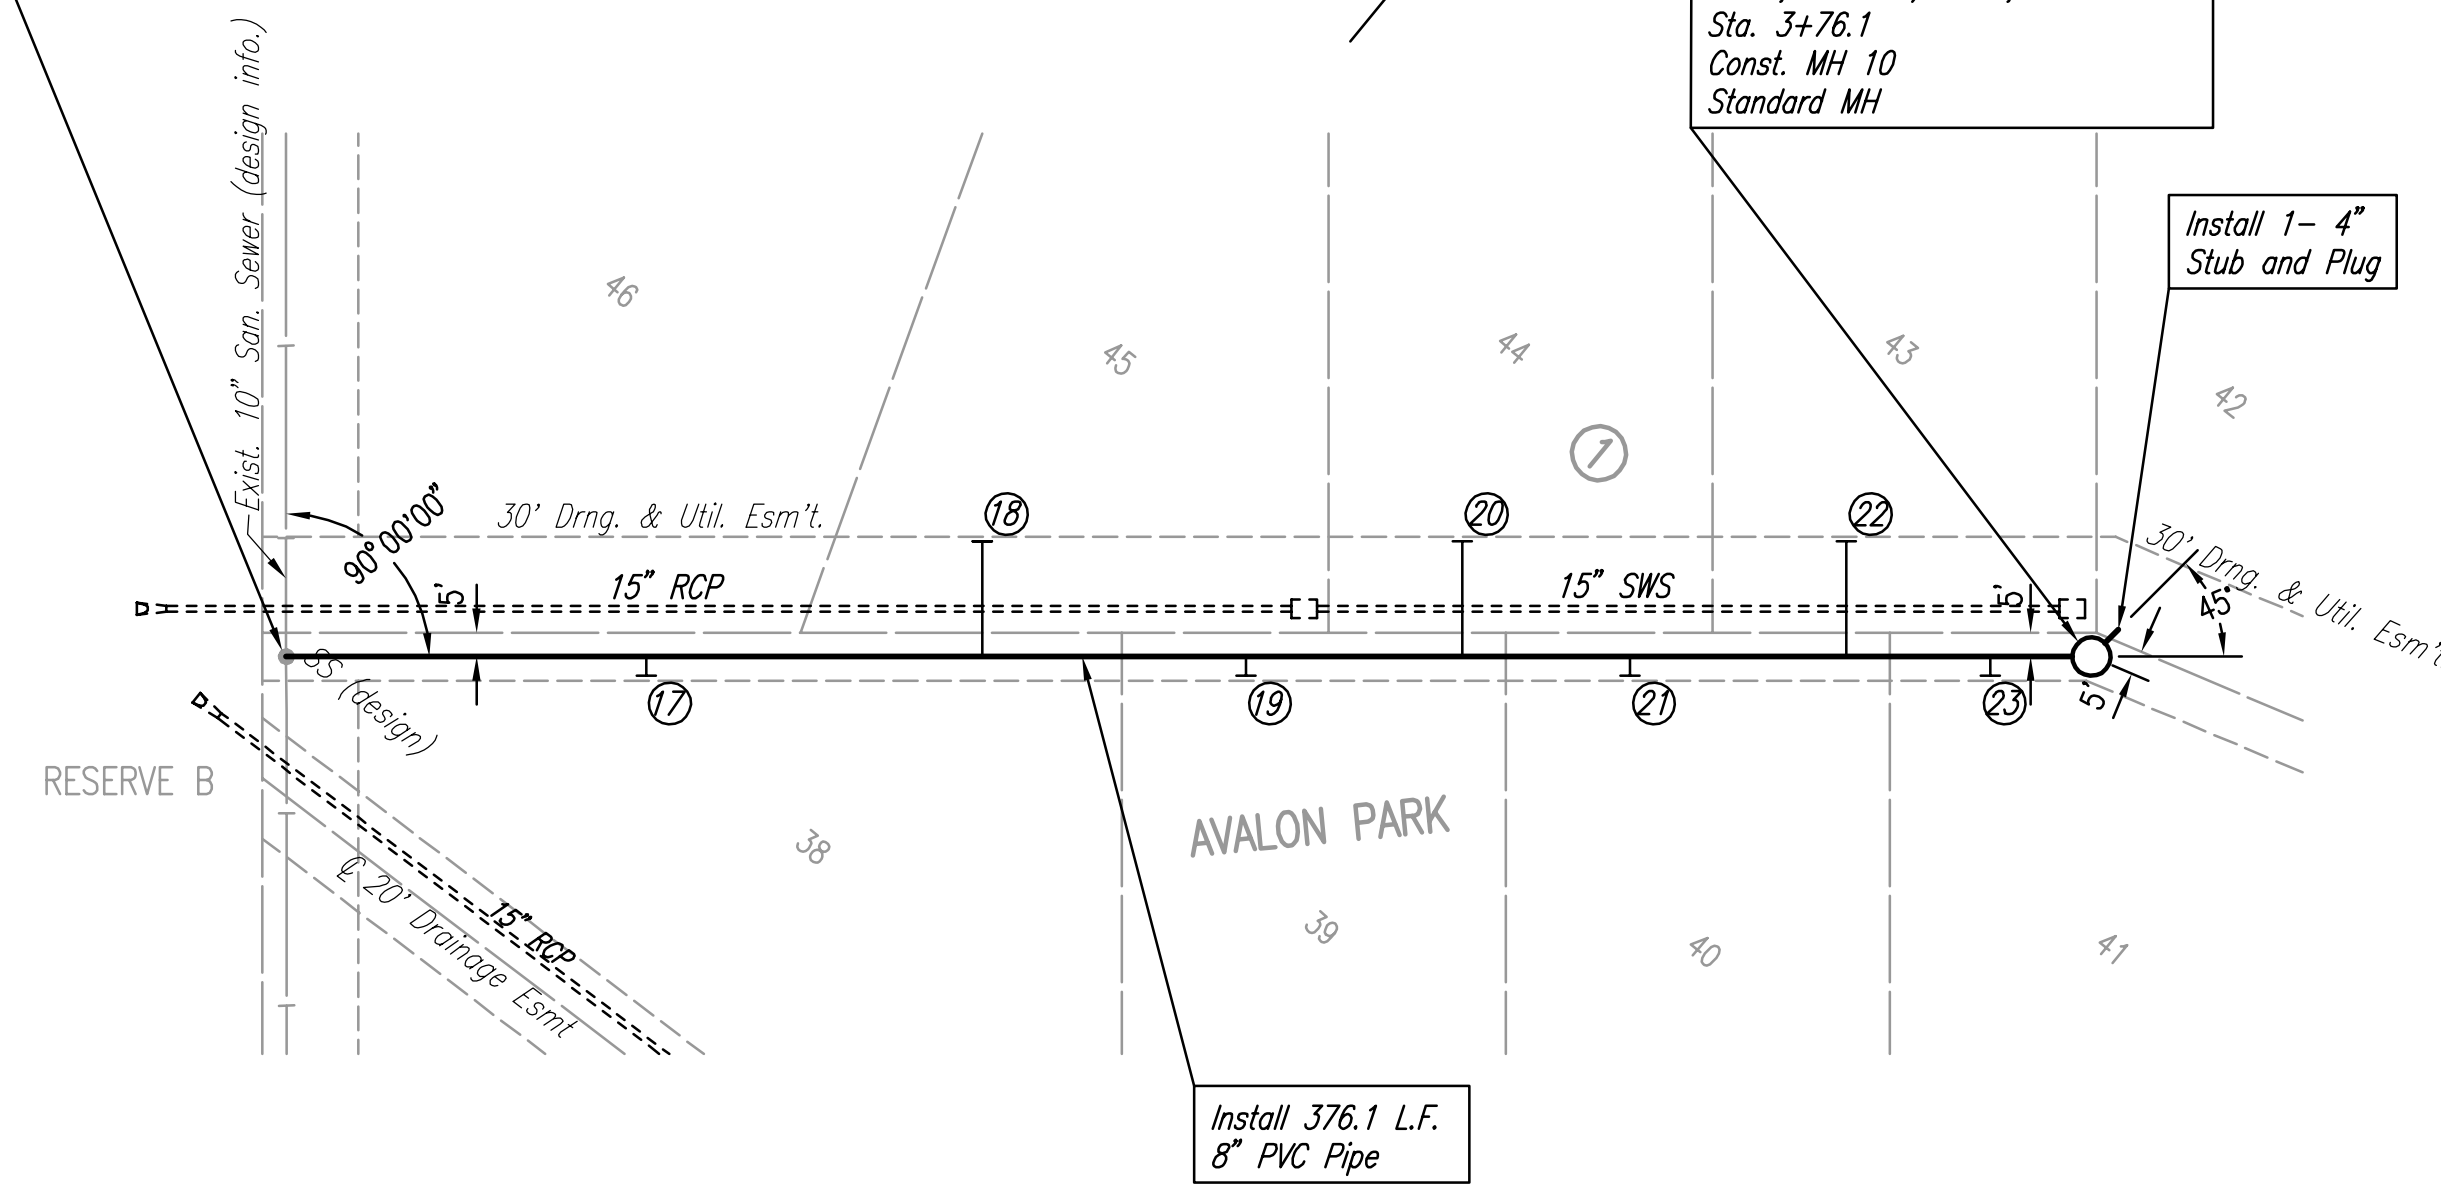

SANITARY SEWER LINE NO. 3

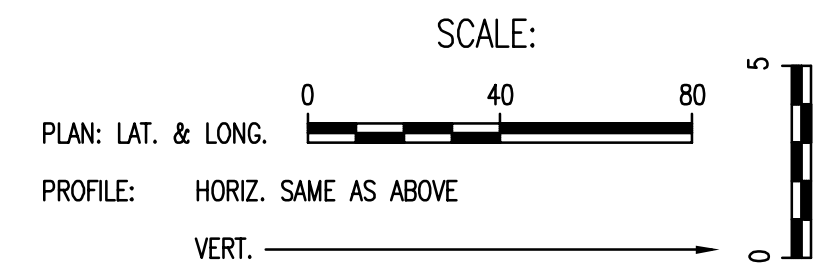

PROFILE	CHECKED	CHECKED
BY		
DATE		

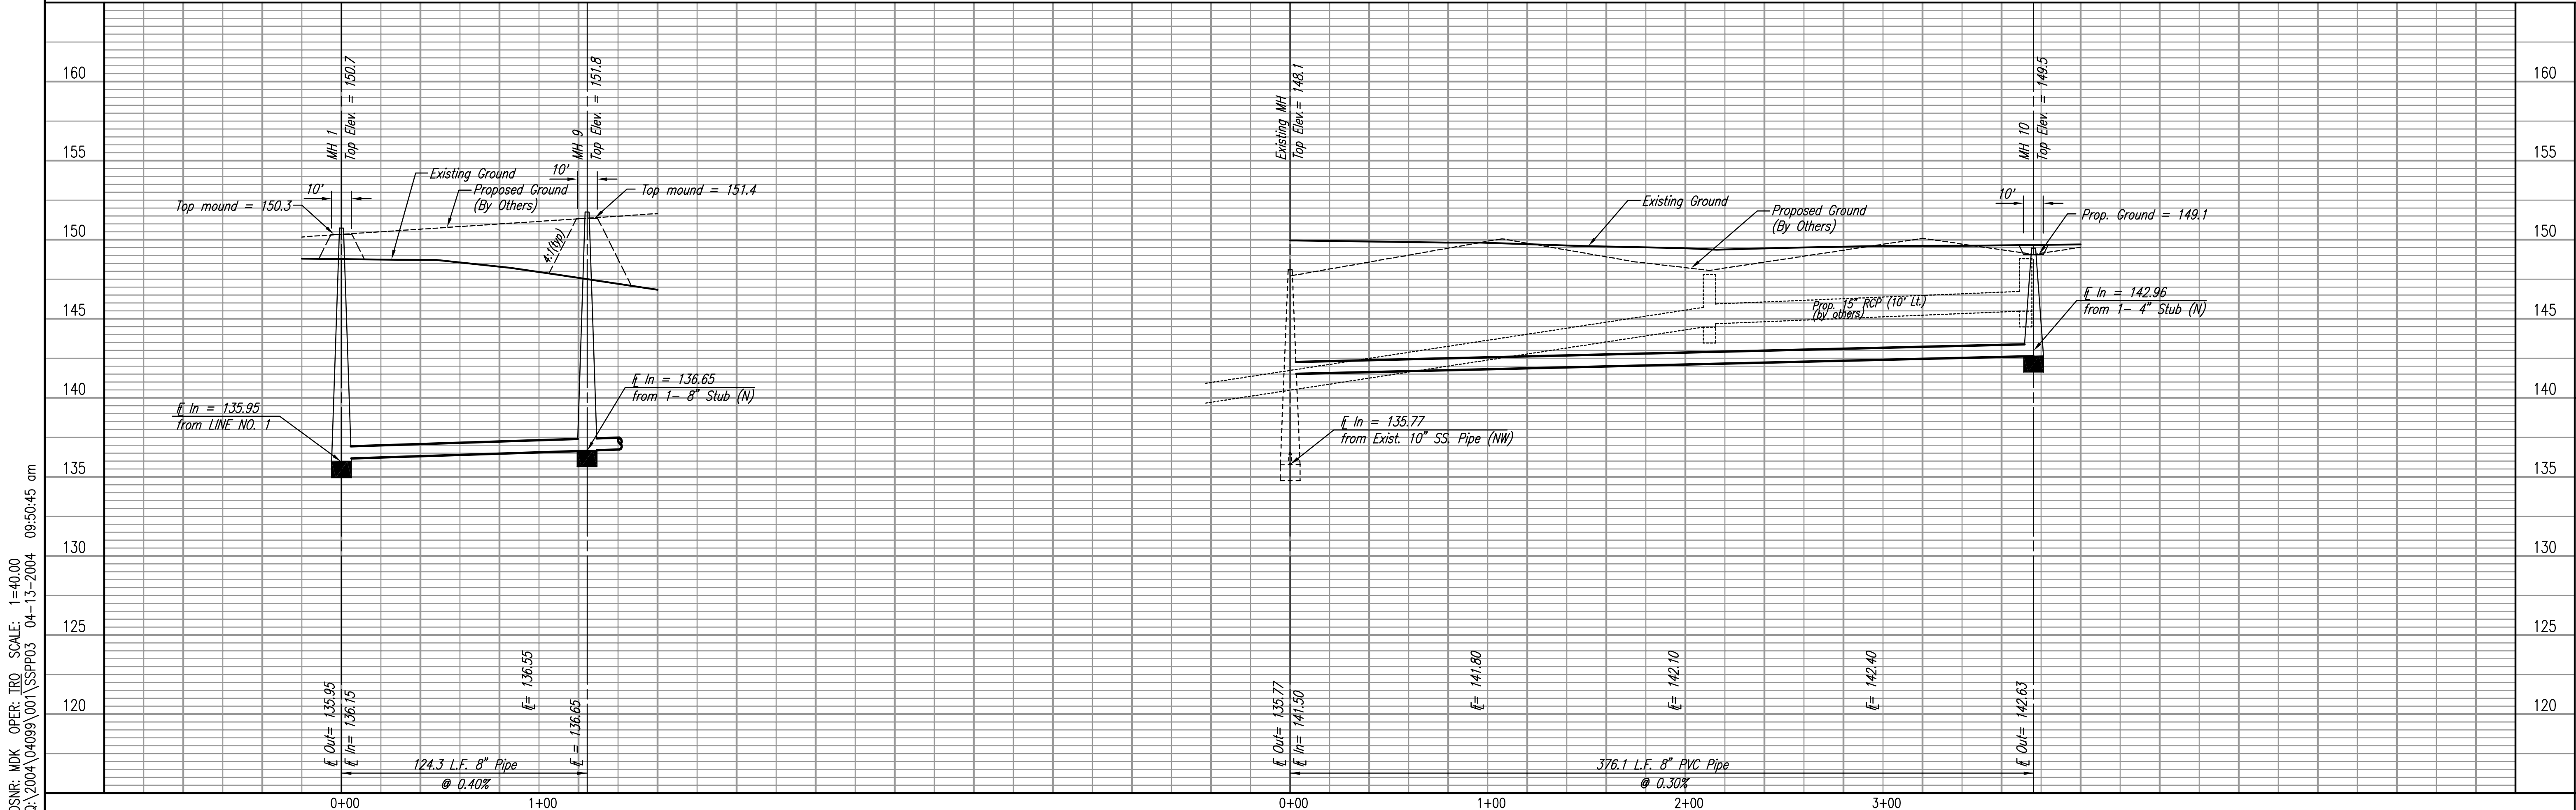

SEE SHEETS NO. 3
FOR PLAT COORDINATES

①
②
DENOTES SEWER SERVICE.
SEE SHEET NO. 9 FOR SEWER
SERVICE SCHEDULE AND DETAILS

DSNR: MDK OPER: TRC SCALE: 1=40.00
C:\2004\04099\001\SSPP03 04-13-2004 09:50:45 am

LATERAL 8
SOUTHWEST INTERCEPTOR SEWER (PHASE 2)
SANITARY SEWER LINE NO. 2 & 3
JAMES L. ARMOUR, P.E. - ACTING CITY ENGINEER
CITY OF WICHITA PROJECT NO. 488-63689

Professional Engineering Consultants, P.A.
903 S. DOCKA AVENUE, SUITE 100, WICHITA, KS 67202
316.262.2691 • FAX 316.262.3005
Designed By: MDK
Drawn By: TRC
Job No.: 35-04099-001
Date: NOVEMBER 2002
Sheet 6 of 13