



Benchmark #1  
 City of Wichita Benchmark Disc,  
 Hydraulic and 55th Street South,  
 42.00' North of Centerline, 40.70'  
 West of Centerline, 3.70' North of  
 centerline of Power Pole, 58.20'  
 Northwest of Southeast Corner, Sec.  
 21, Twp. 28-S, R-1-E  
 Elev. = 76.19 City Datum  
 Elev. = 1263.59 (NGVD29)

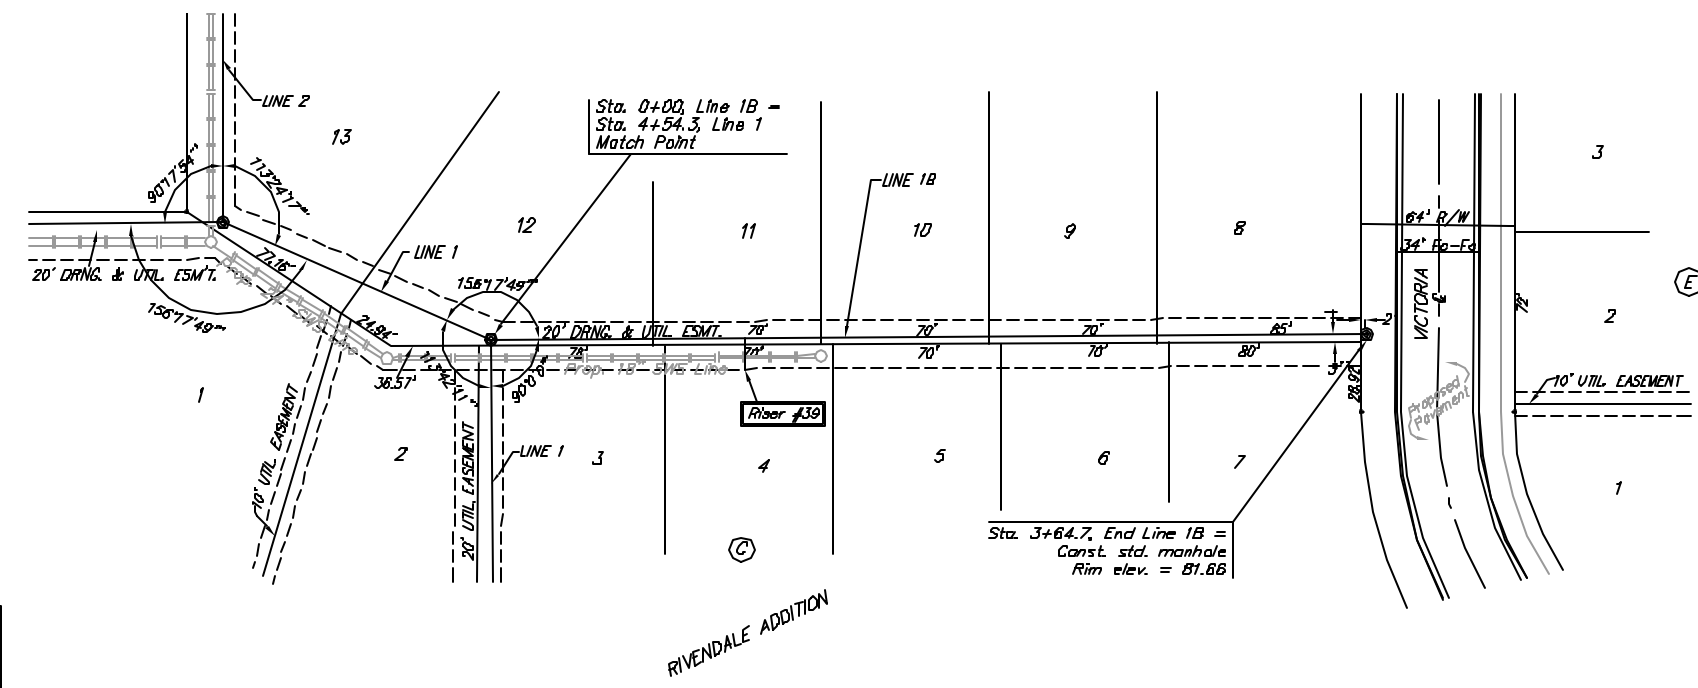


Scale: 1" = 40' Horizontal  
 1" = 5' Vertical  
 - - - Iron

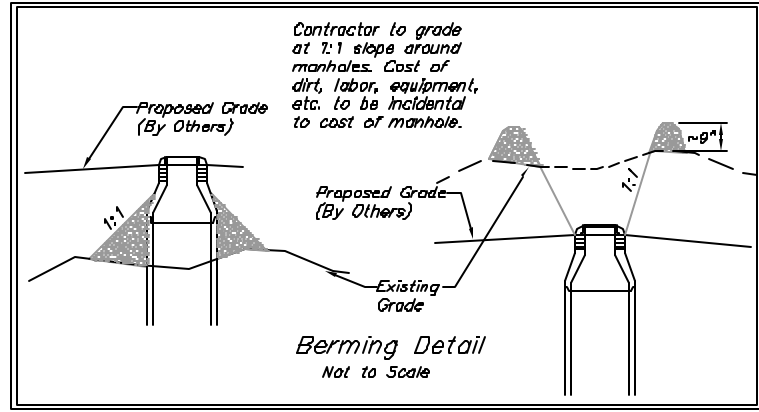

SEWER SERVICE TABLE

NUMBER	TYPE	LOCATION			FOR INFORMATION ONLY		
		LOT NO.	BLOCK NO.	LINE NO.	STATION\ DIRECTION	APPROXIMATE LENGTH 4" PIPE VERTICAL	HORIZONTAL
39	8" X 4" Tee Saddle	4	C	1C	1+06/Rt.	5.0'	13.0'

NOTE: Vertical Riser Pipe shall be extended to 2' minimum above ground water elevation and 4' maximum below proposed ground elevation.

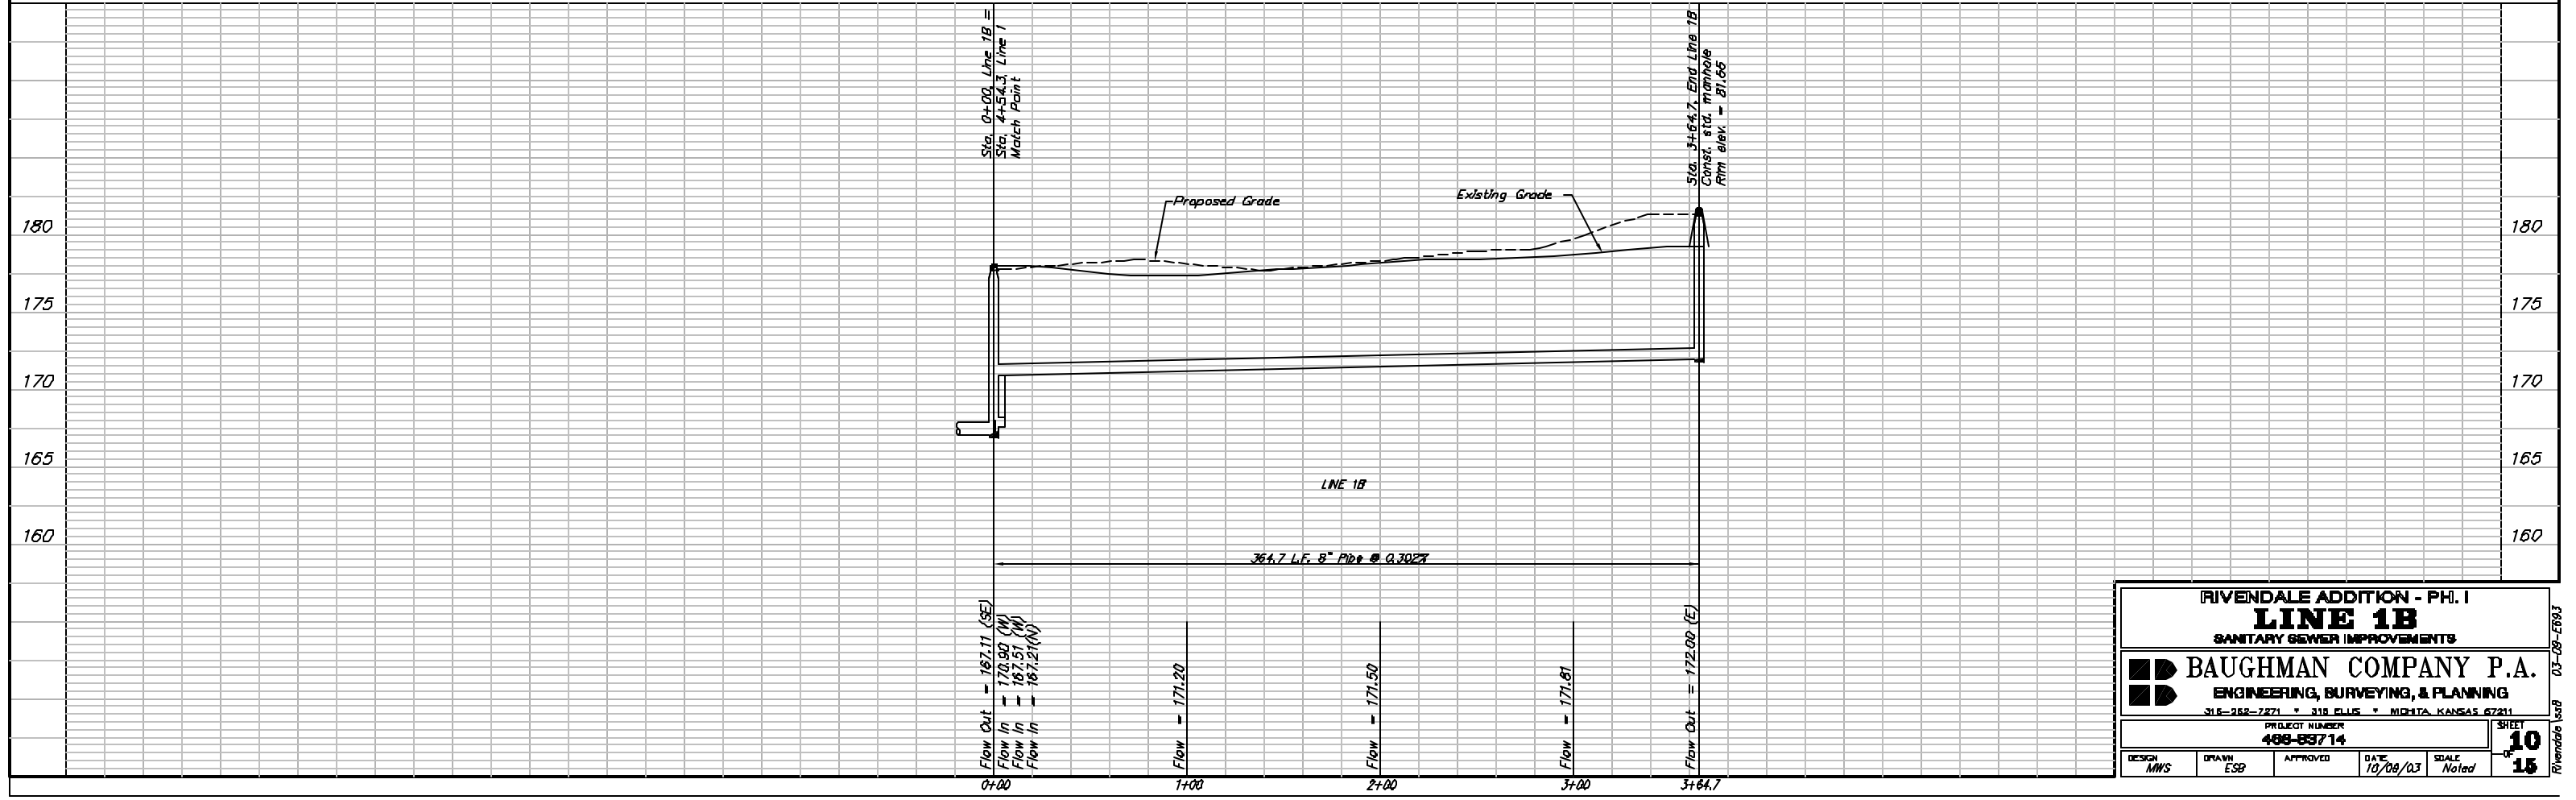

**RIVENDALE ADDITION - PH. I**  
**LINE 1B**  
 SANITARY SEWER IMPROVEMENTS

**BAUGHMAN COMPANY P.A.**  
 ENGINEERING, SURVEYING, & PLANNING  
 316-262-7271 • 316 ELLIS • WICHITA, KANSAS 67211

PROJECT NUMBER  
**488-89714**

DESIGN: MWS    DRAWN: ESB    APPROVED: \_\_\_\_\_    DATE: 10/08/03    SCALE: Noted

SHEET  
**10**  
 OF  
**15**

Rivendale 1508 03-08-2593