
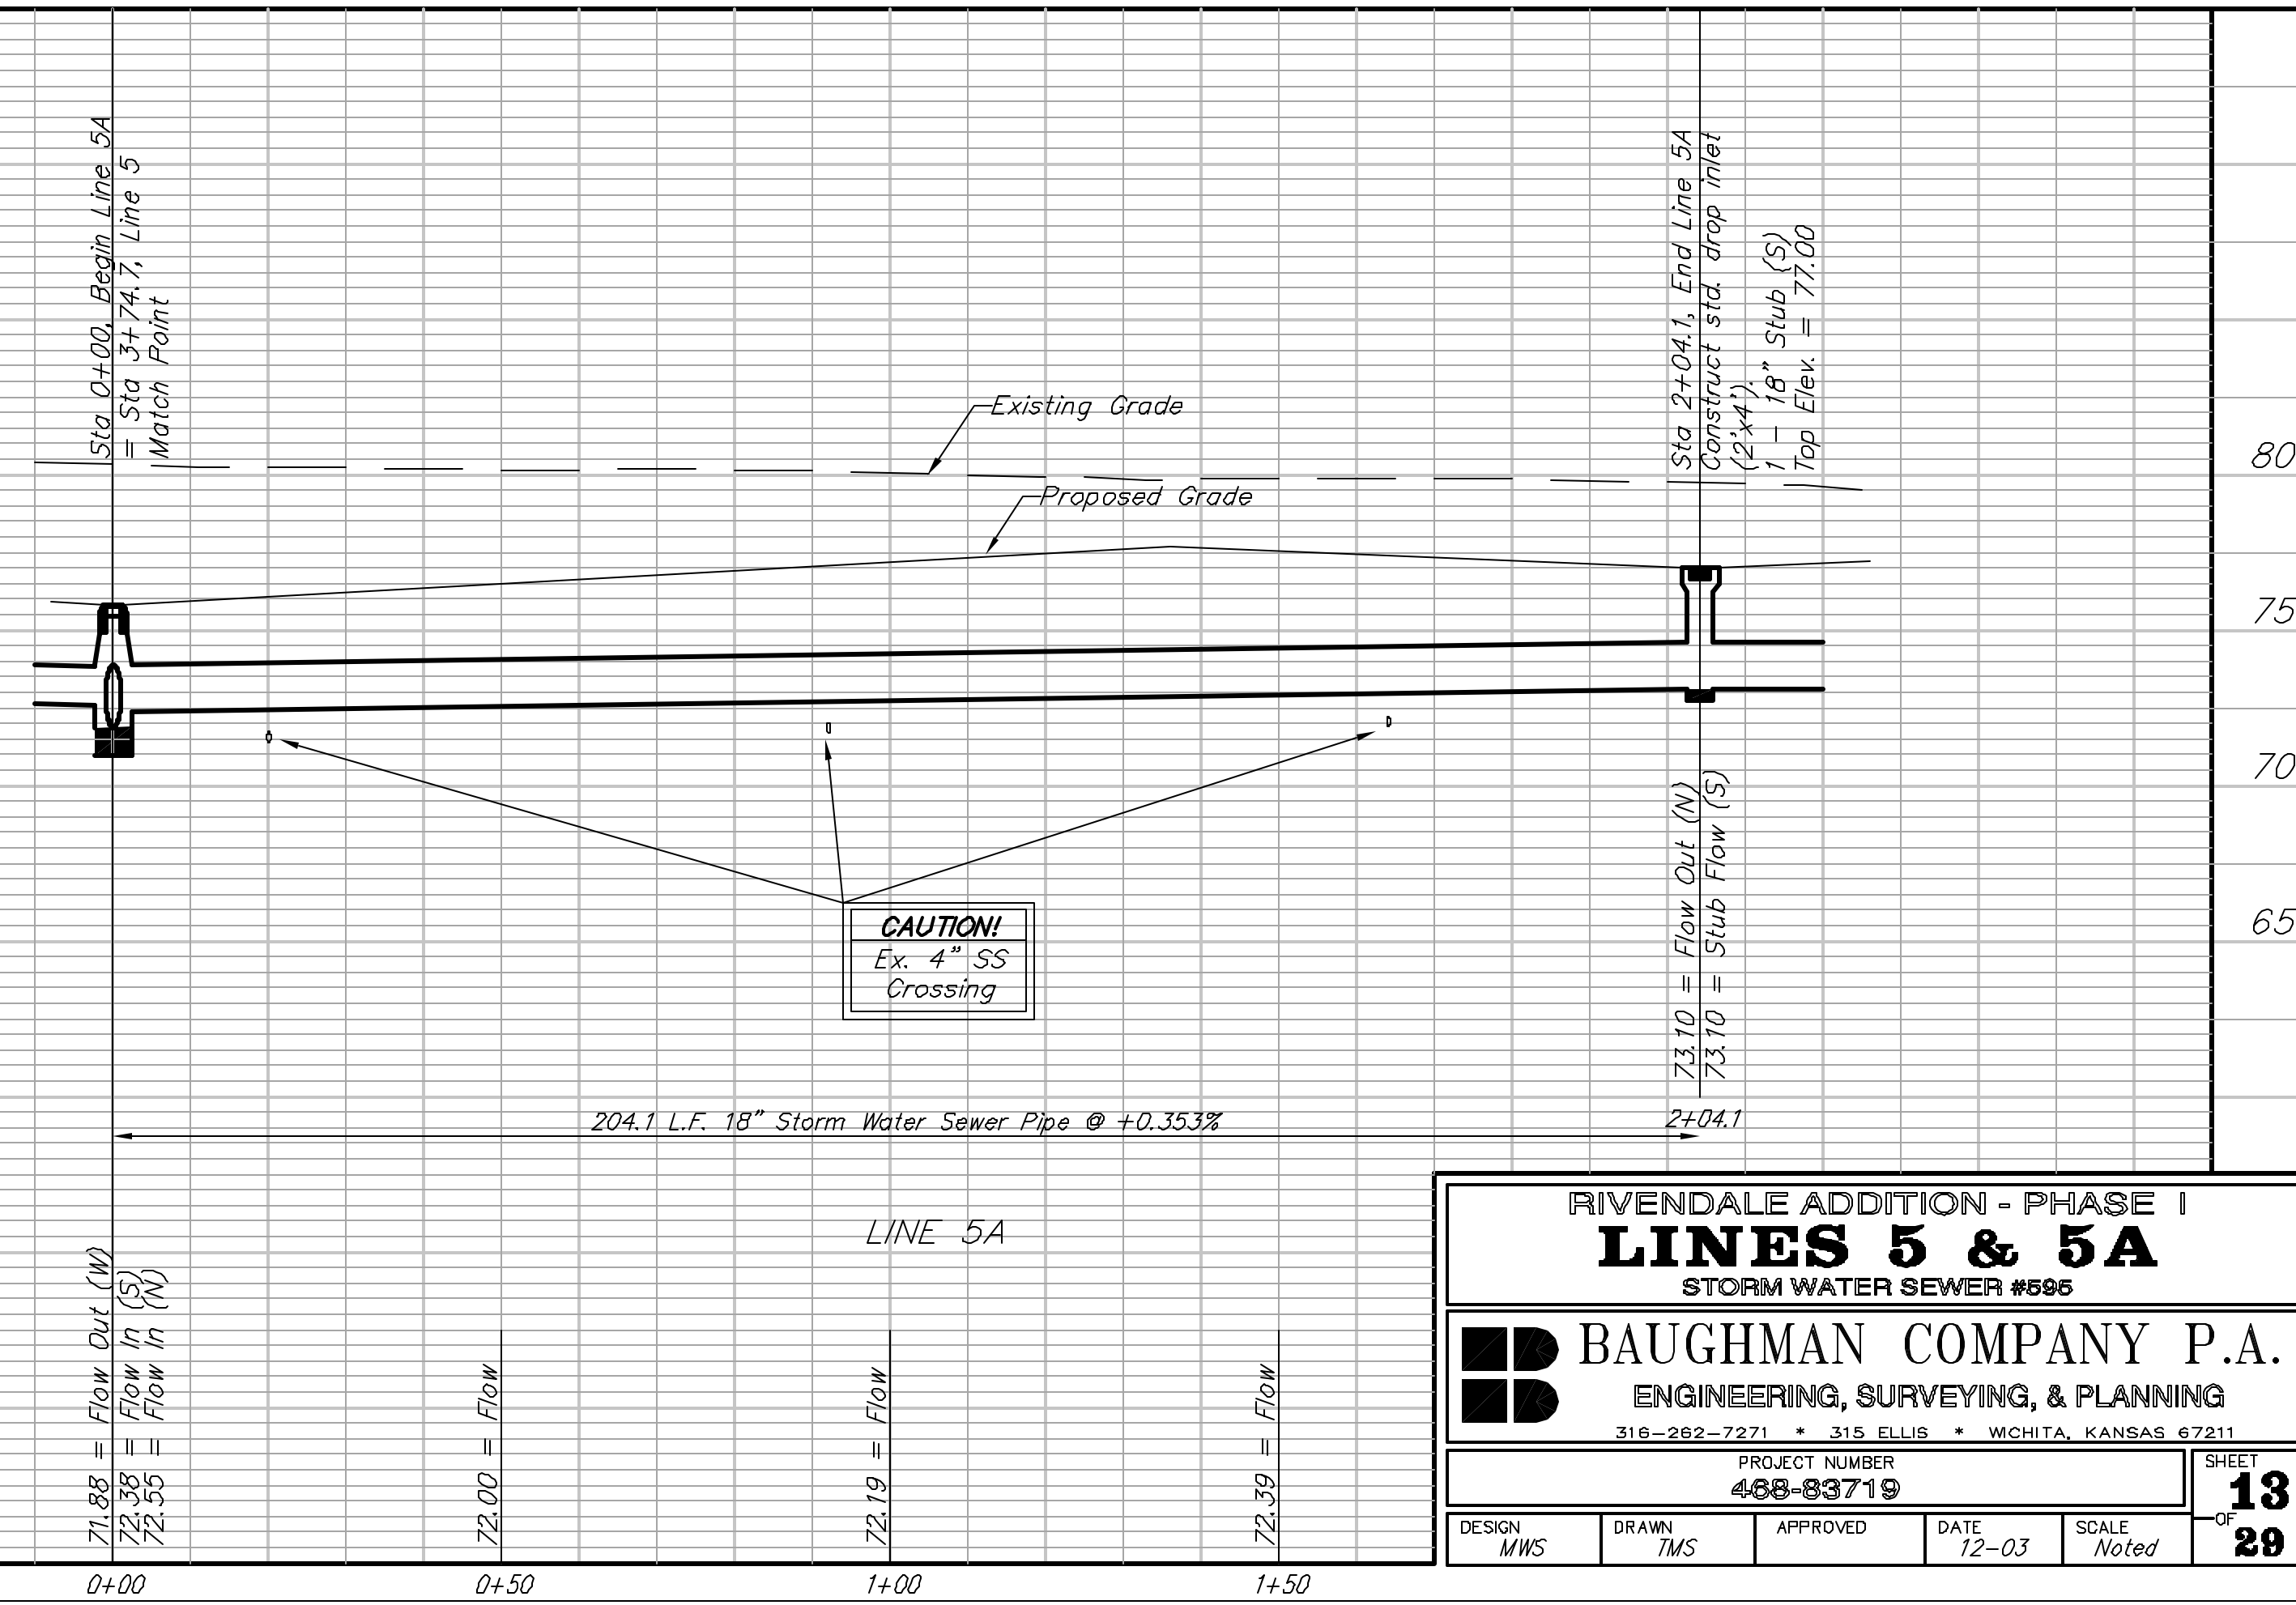
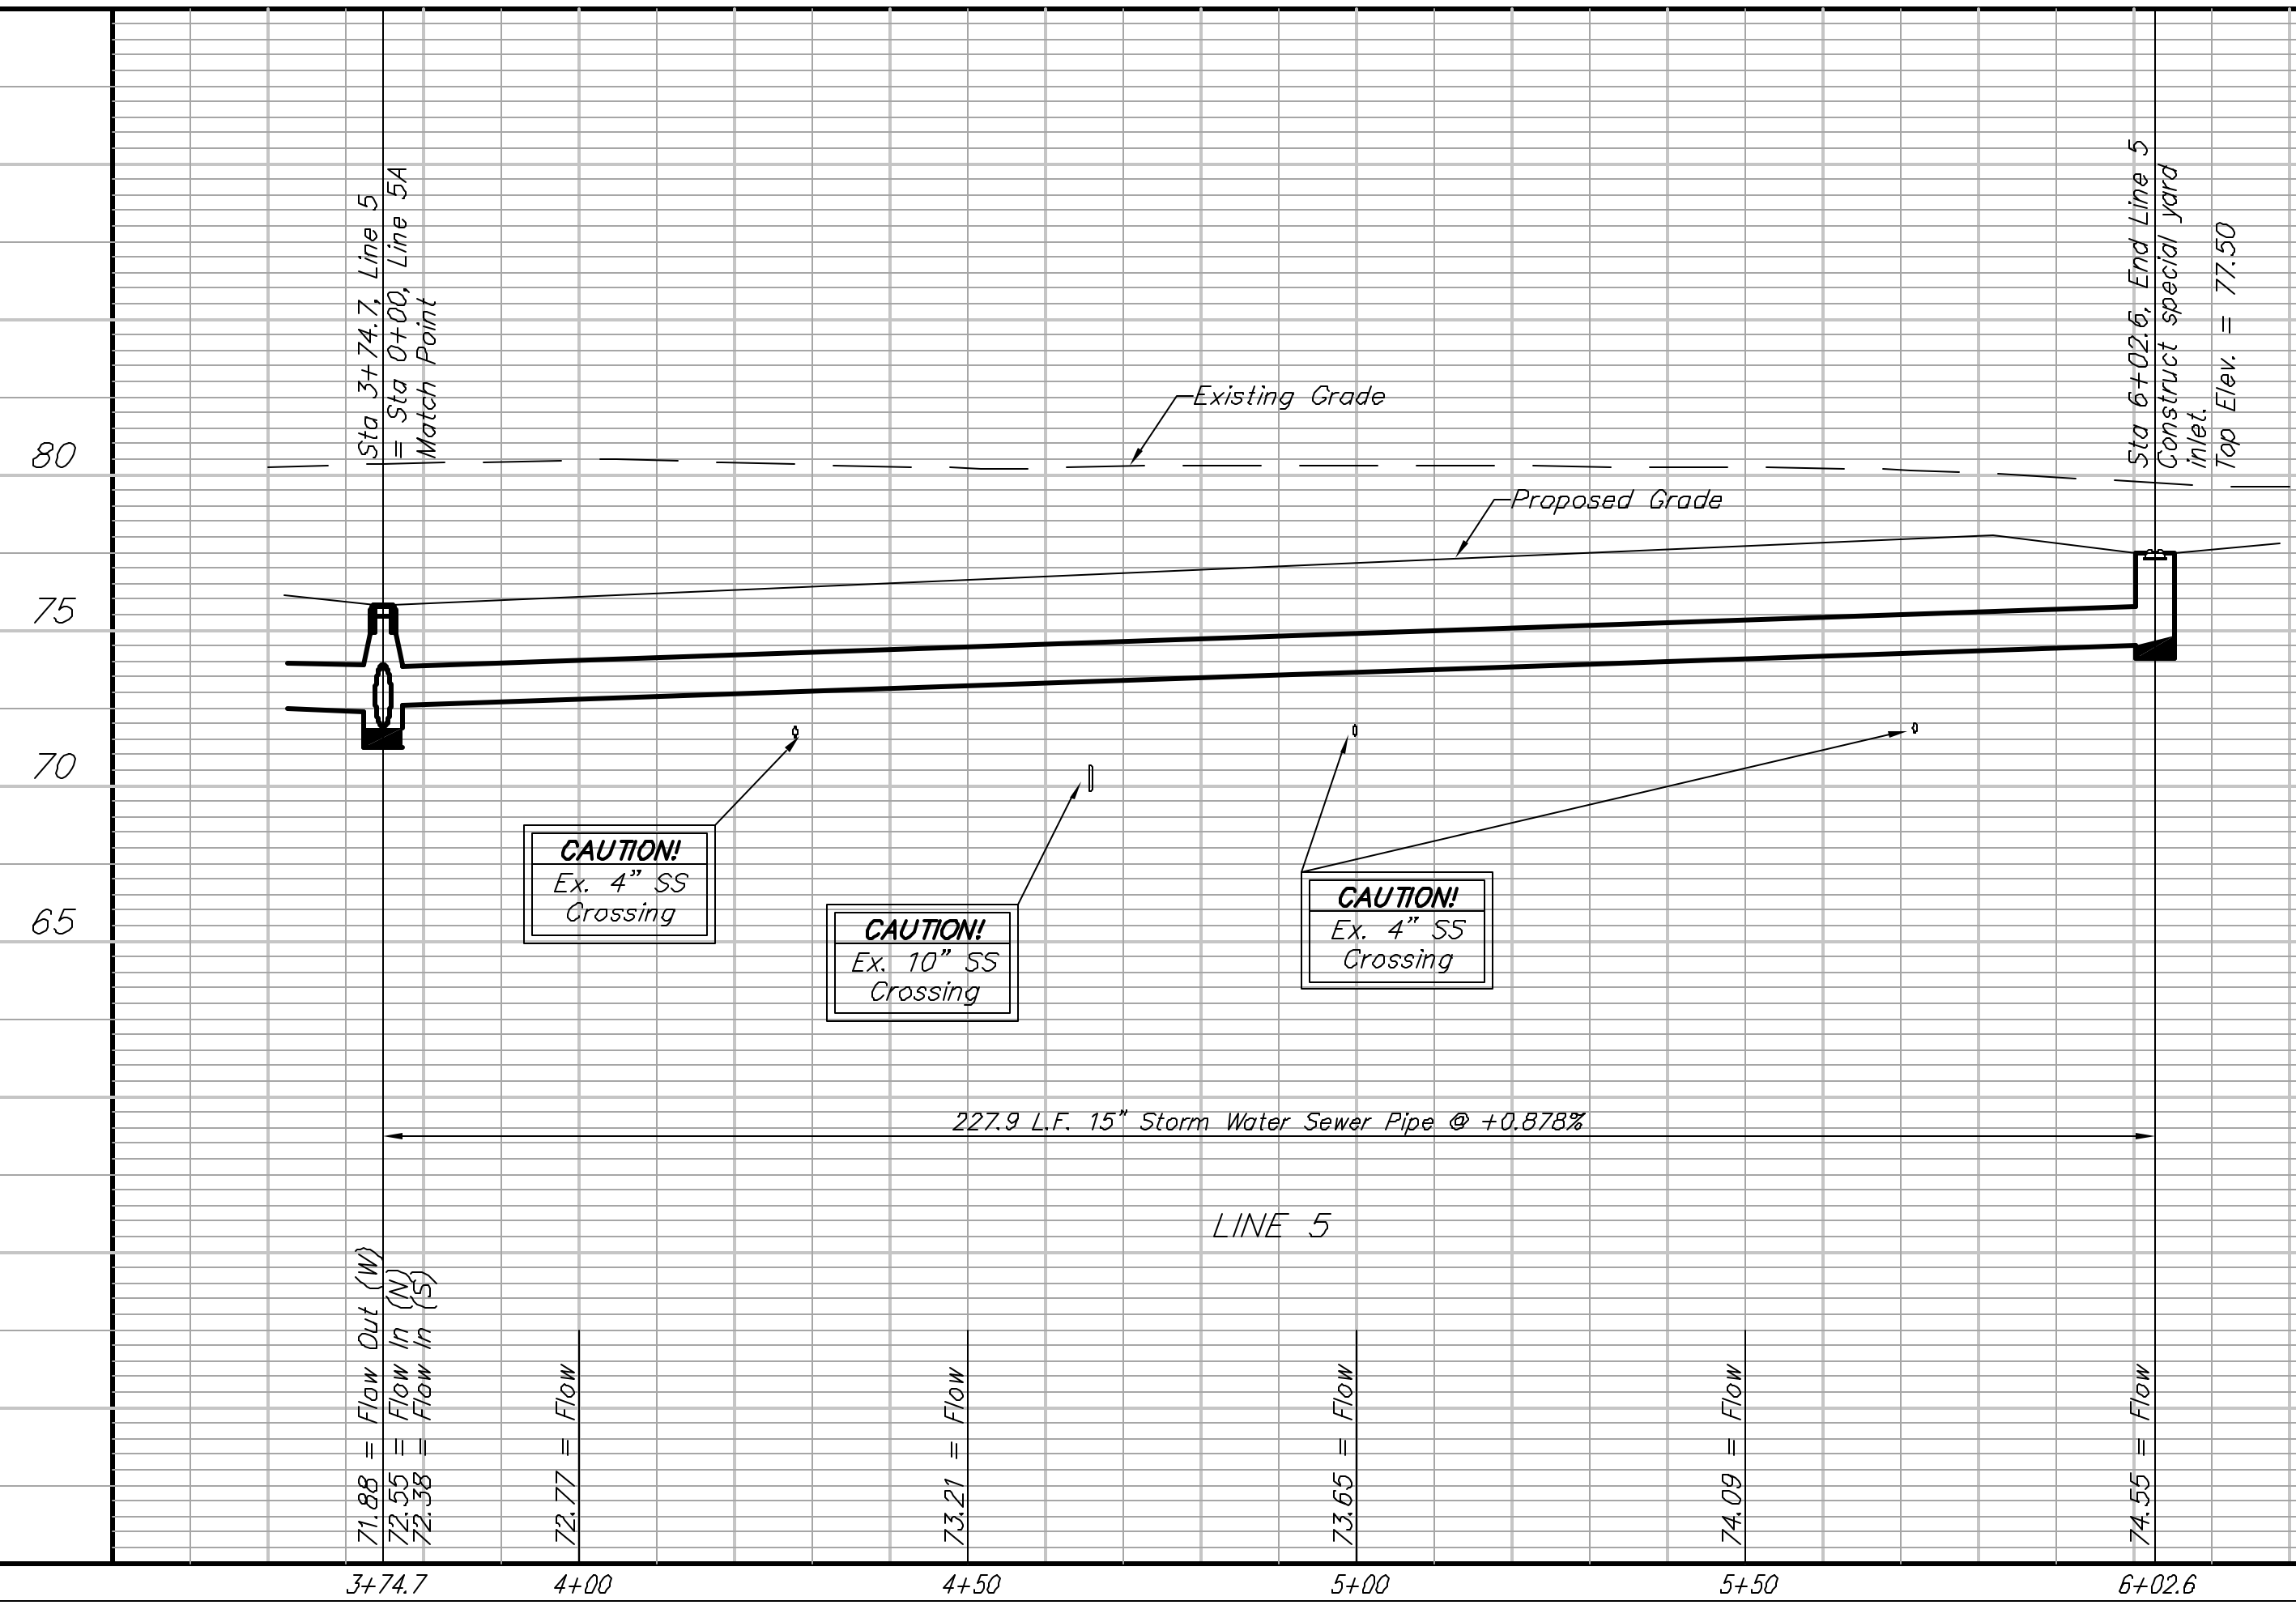
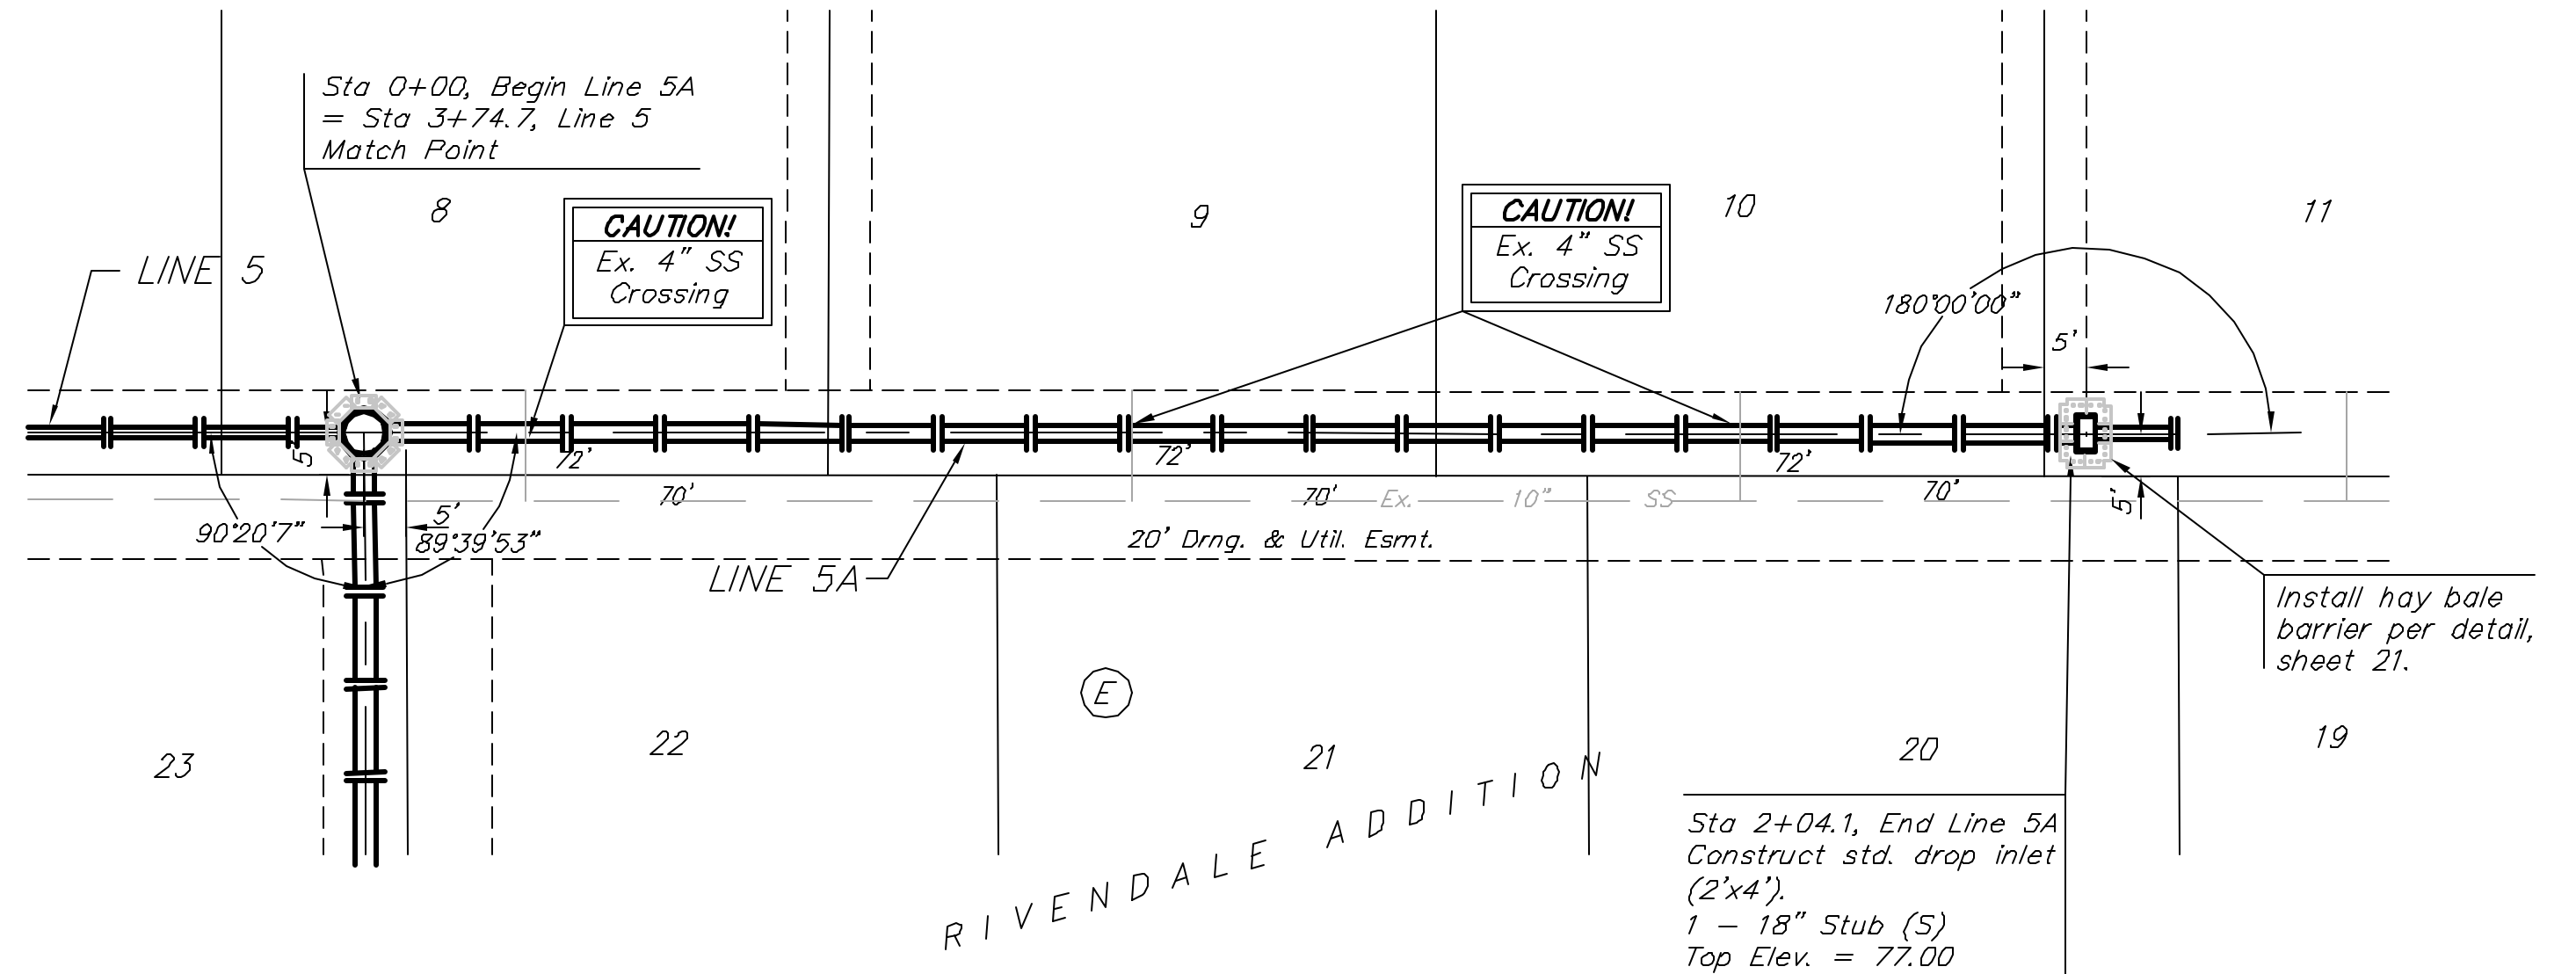


Benchmark:
 City of Wichita Benchmark Disc,
 Hydraulic and 55th Street South,
 42.00' North of Centerline, 40.70'
 West of Centerline, 3.70' North of
 centerline of Power Pole, 58.20'
 Northwest of Southeast Corner, Sec.
 21, Twp. 28-S, R-1-E.
 Elev. = 76.19 City Datum

Scale: 1" = 20' Horizontal
 1" = 5' Vertical
 • = Iron

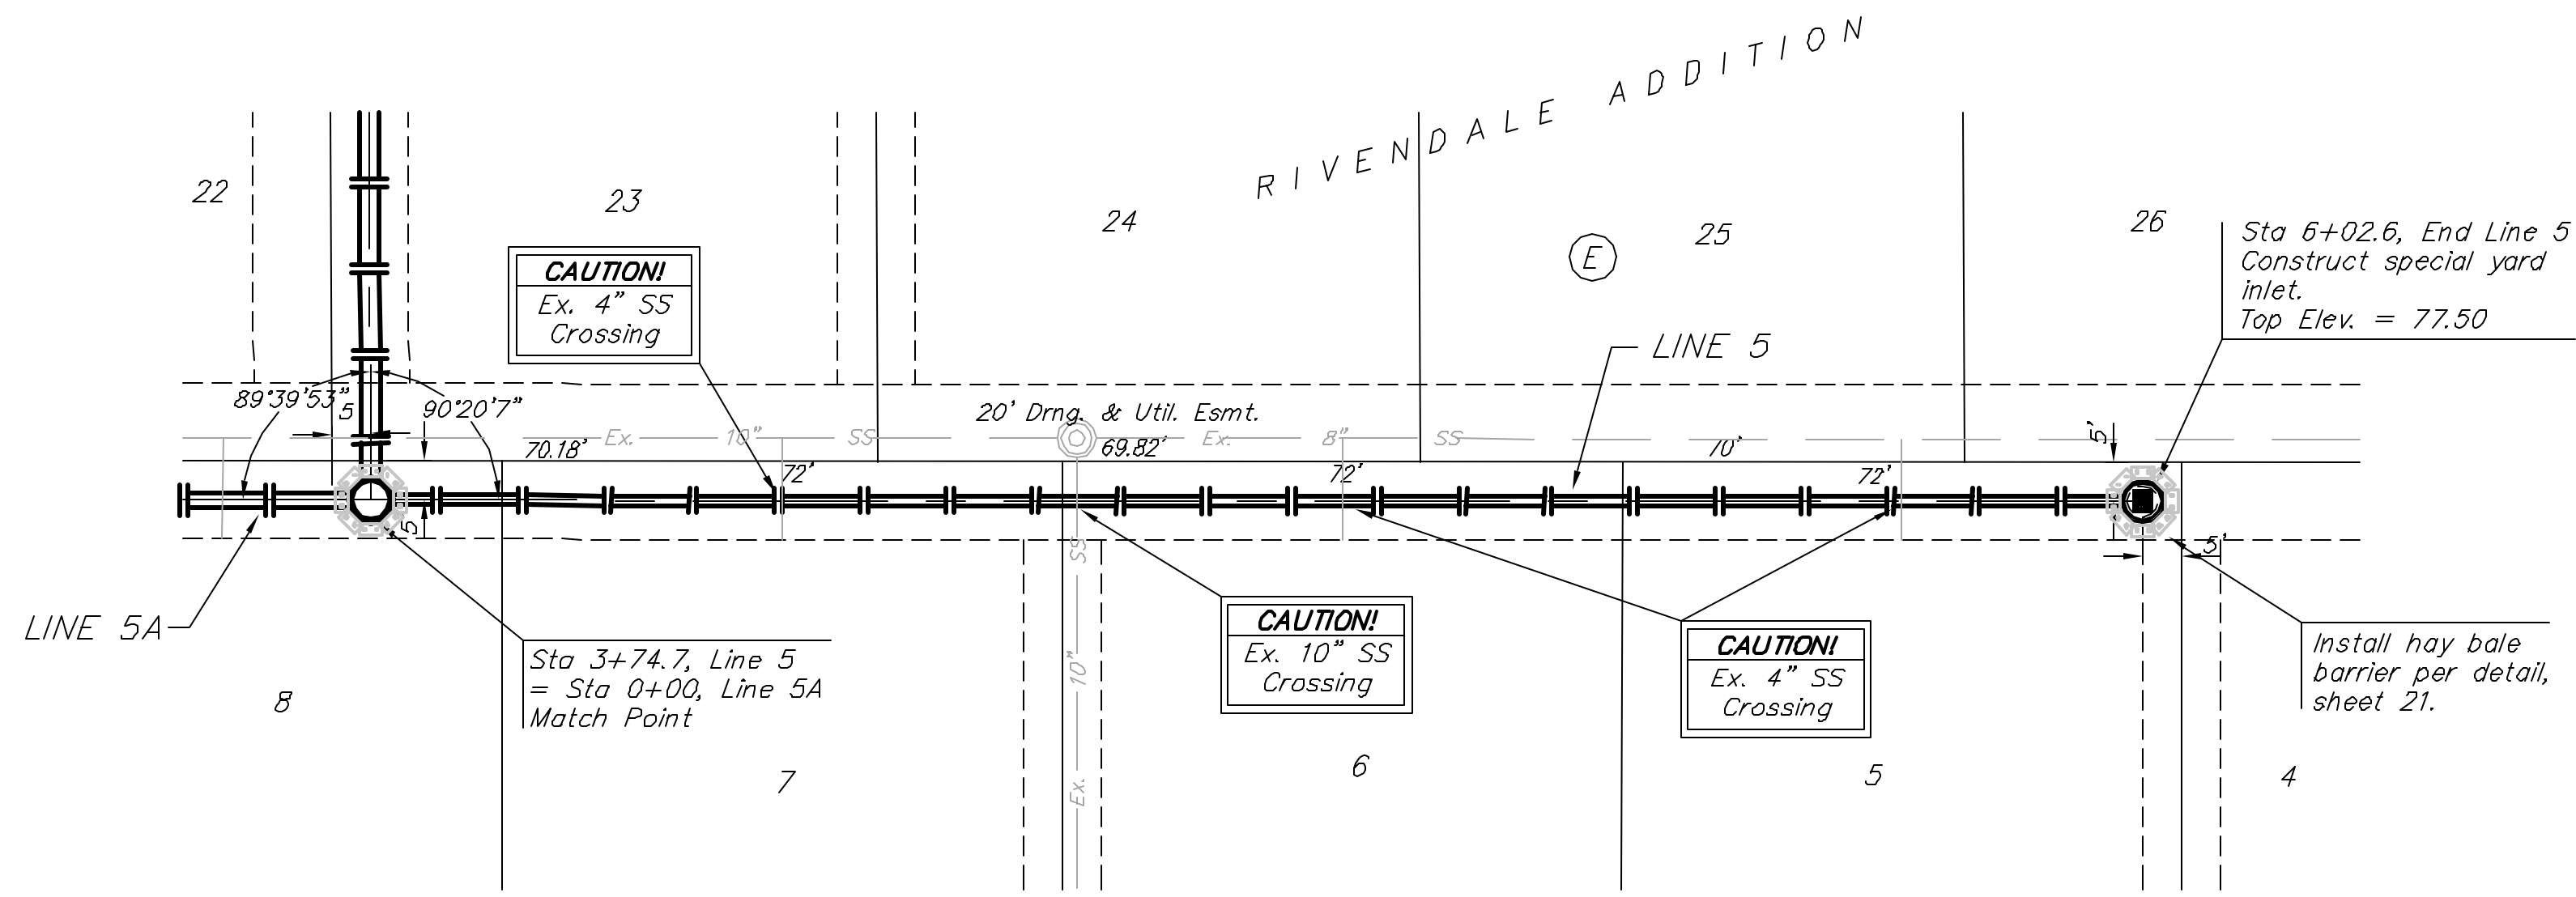

RIVENDALE ADDITION - PHASE I
LINES 5 & 5A
 STORM WATER SEWER #666

BAUGHMAN COMPANY P.A.
 ENGINEERING, SURVEYING, & PLANNING
 318-262-7271 • 315 ELLIS • WICHITA, KANSAS 67211

PROJECT NUMBER
468-93719

DESIGN MWS	DRAWN TMS	APPROVED	DATE 12-03
SCALE Noted		SHEET 13 OF 29	