
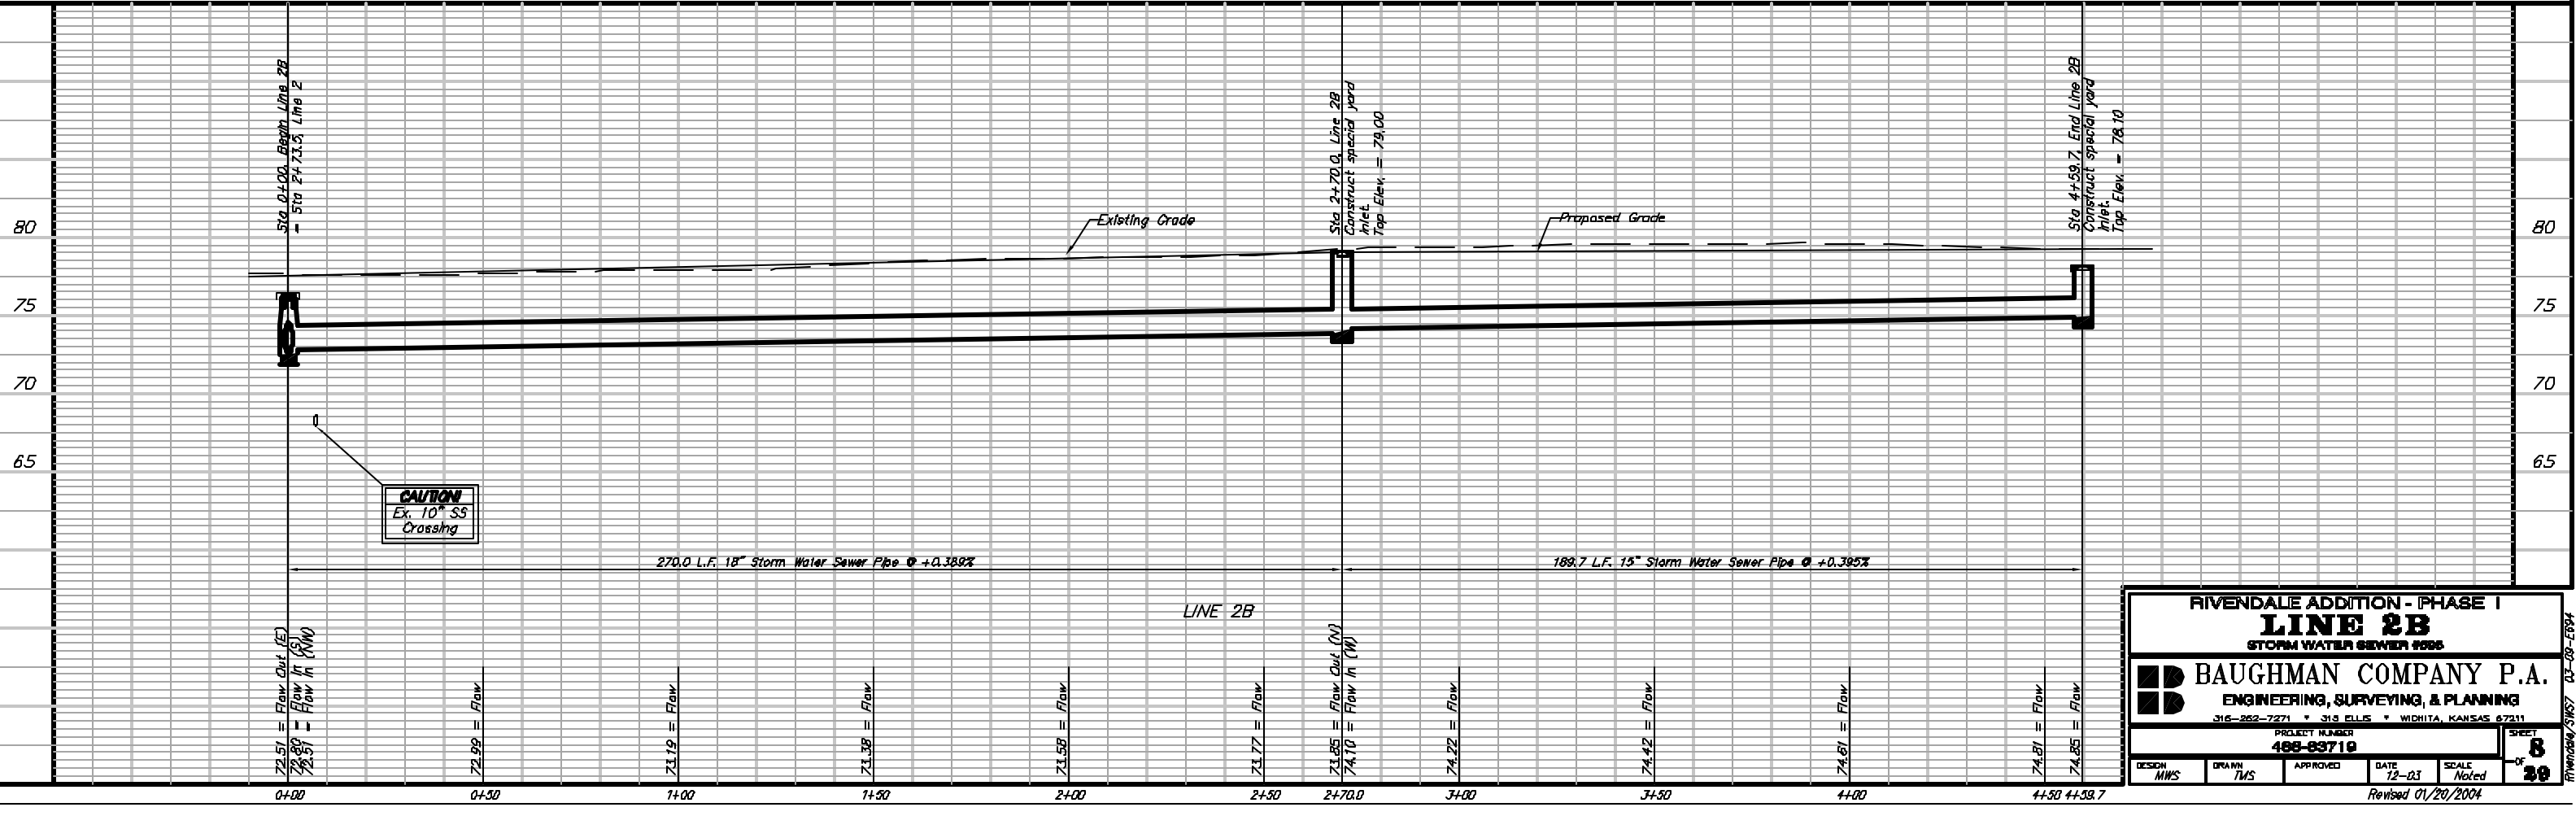


Benchmark
 City of Wichita Benchmark Disc,
 Hydraulic and 55th Street South,
 42.00' North of Centerline, 40.70'
 West of Centerline, 3.70' North of
 centerline of Power Pole, 56.20'
 Northwest of Southeast Corner, Sec.
 21, Twp. 28-S, R-1-E.
 Elev. = 76.19 City Datum

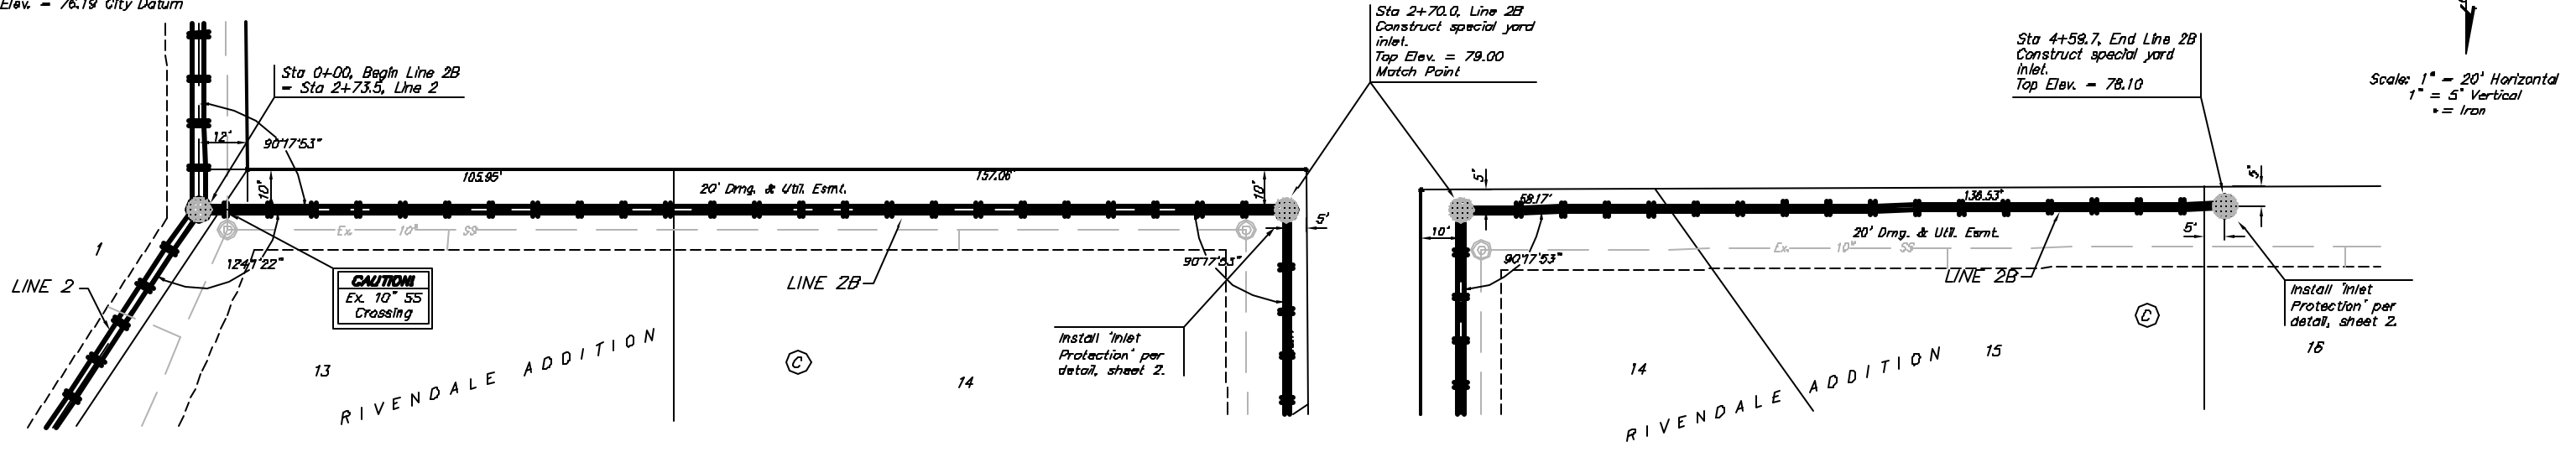

RIVENDALE ADDITION - PHASE I
LINE 2B
 STORM WATER SEWER 2005

BAUGHMAN COMPANY P.A.
 ENGINEERING, SURVEYING, & PLANNING

316-262-7271 • 315 ELLIS • WICHITA, KANSAS 67211

PROJECT NUMBER
488-83710

DATE 12-03 SCALE Noted

DESIGN MWS DRAWN TMS APPROVED DATE 12-03 SCALE Noted

Revised 01/20/2004

SHEET
8
 OF
30

RIVENDALE ADDITION - PHASE I 03-08-2594