


Benchmark: 804 Spike in West face of North High Line Pole in East P.W. Tyler Road 1/2 mile South of 37th Street North. Elev. = 176.05 City Datum

BM #2: "C" Cut Top of Curb on West side of Pepper Ridge 15' S. South of Northeast Corner Lot 23, Block 5, Forest Lakes West Addition, 157.12 City Datum

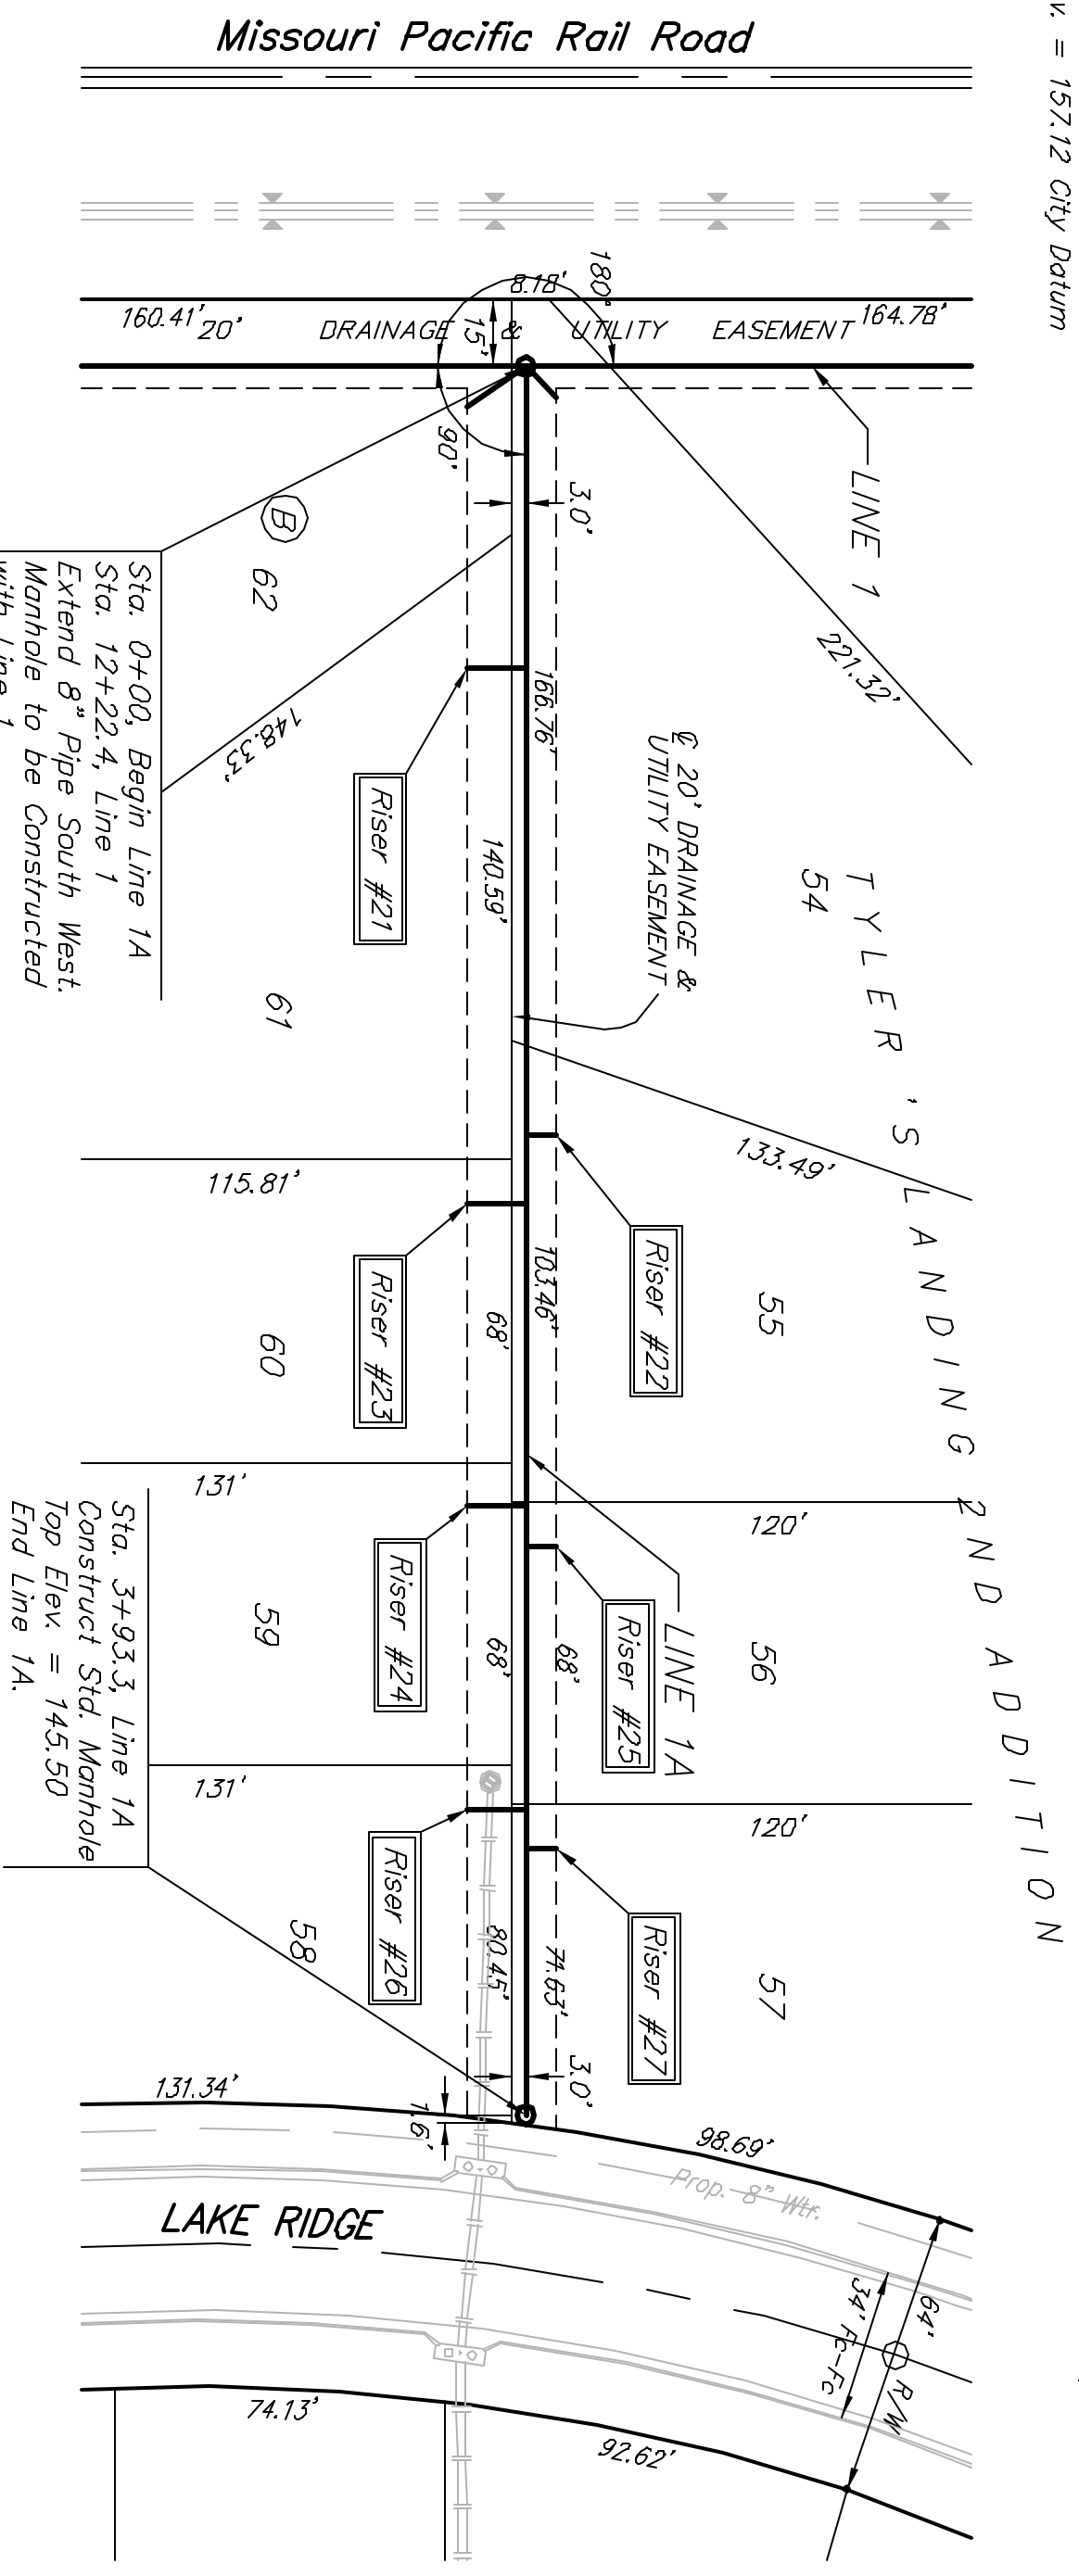


SEWER SERVICE TABLE

NUMBER	TYPE	LOCATION			FOR INFORMATION ONLY	
		LOT NO.	BLOCK NO.	LINE NO.	STATION\ DIRECTION	APPROXIMATE LENGTH 4" PIPE VERTICAL HORIZONTAL
21	8" X 4" Tee Saddle	B	B	14	0+69.1/L.	13'
22	8" X 4" Tee Saddle	B	B	14	1+23/L.	7'
23	8" X 4" Tee Saddle	B	B	14	1+89/R.	13'


SEWER SERVICE TABLE

NUMBER	TYPE	LOCATION			FOR INFORMATION ONLY	
		LOT NO.	BLOCK NO.	LINE NO.	STATION\ DIRECTION	APPROXIMATE LENGTH 4" PIPE VERTICAL HORIZONTAL
24	8" X 4" Tee Saddle	B	B	14	2+56/R.	13'
25	8" X 4" Tee Saddle	B	B	14	2+66/L.	7'
26	8" X 4" Tee Saddle	B	B	14	3+29/R.	13'
27	8" X 4" Tee Saddle	B	B	14	3+34/L.	7'

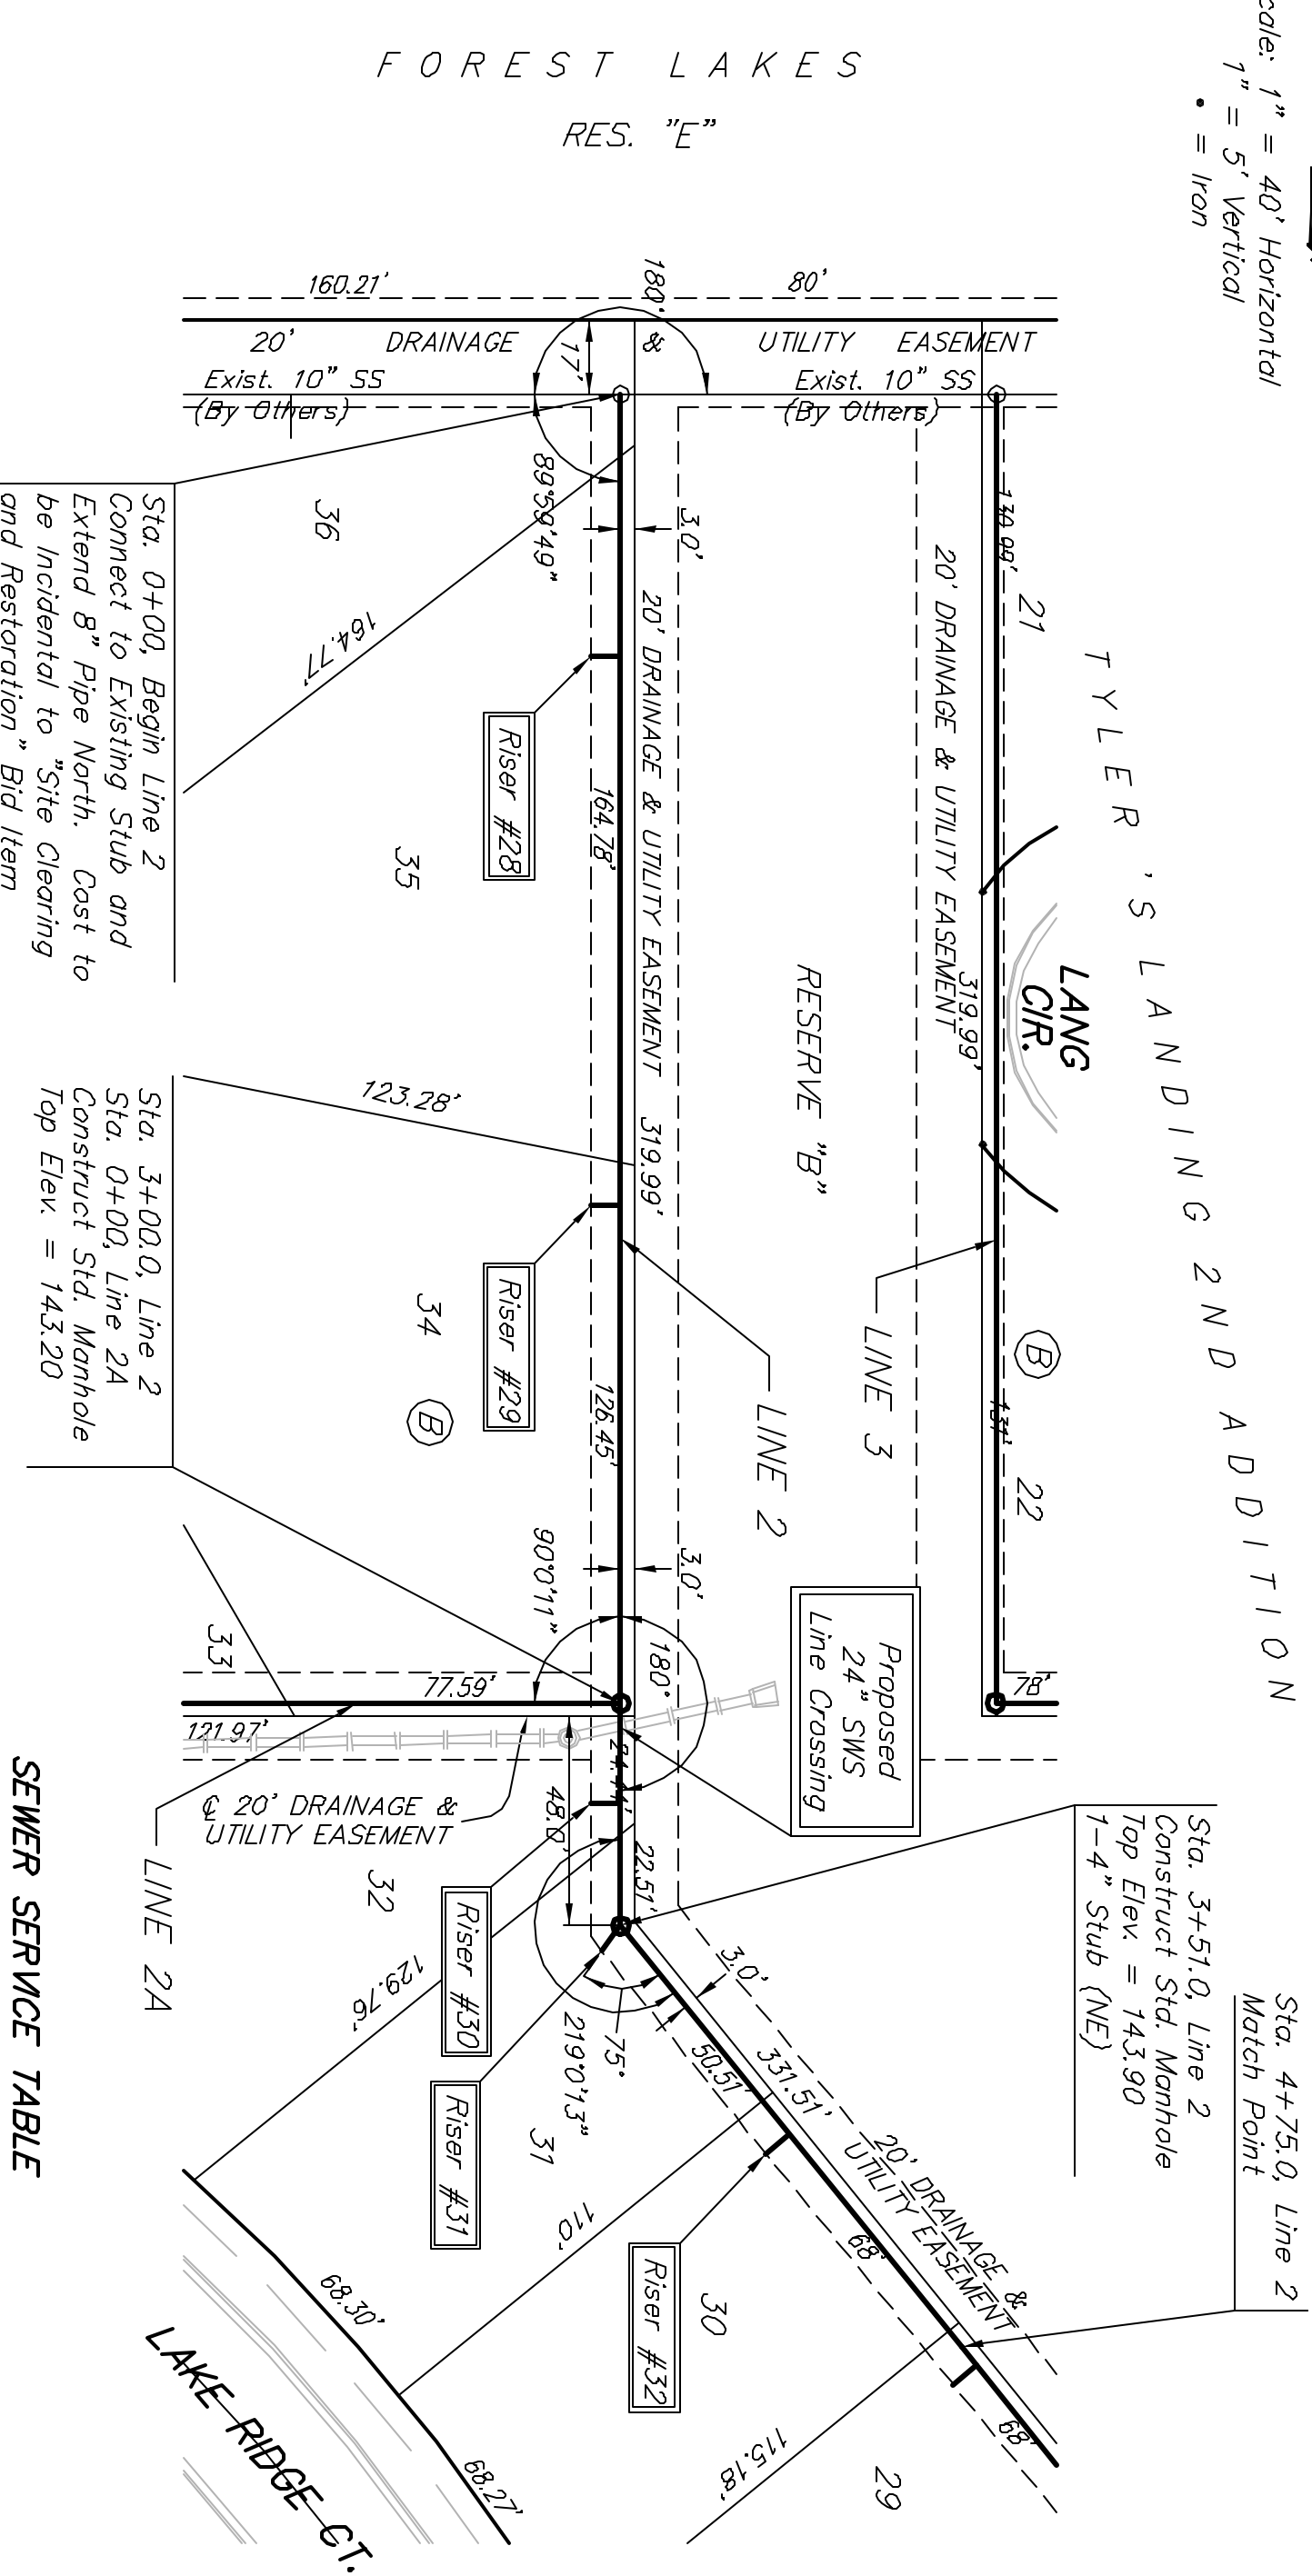


SEWER SERVICE TABLE

NUMBER	TYPE	LOCATION			FOR INFORMATION ONLY	
		LOT NO.	BLOCK NO.	LINE NO.	STATION\ DIRECTION	APPROXIMATE LENGTH 4" PIPE VERTICAL HORIZONTAL
28	8" X 4" Tee Saddle	B	B	2	0+60/R.	7'
29	8" X 4" Tee Saddle	B	B	2	1+86/R.	7'
30	8" X 4" Tee Saddle	B	B	2	3+23/R.	10'
31	4" Stub	B	B	2	3+51/R.	7'
32	8" X 4" Tee Saddle	B	B	2	4+13/R.	10'

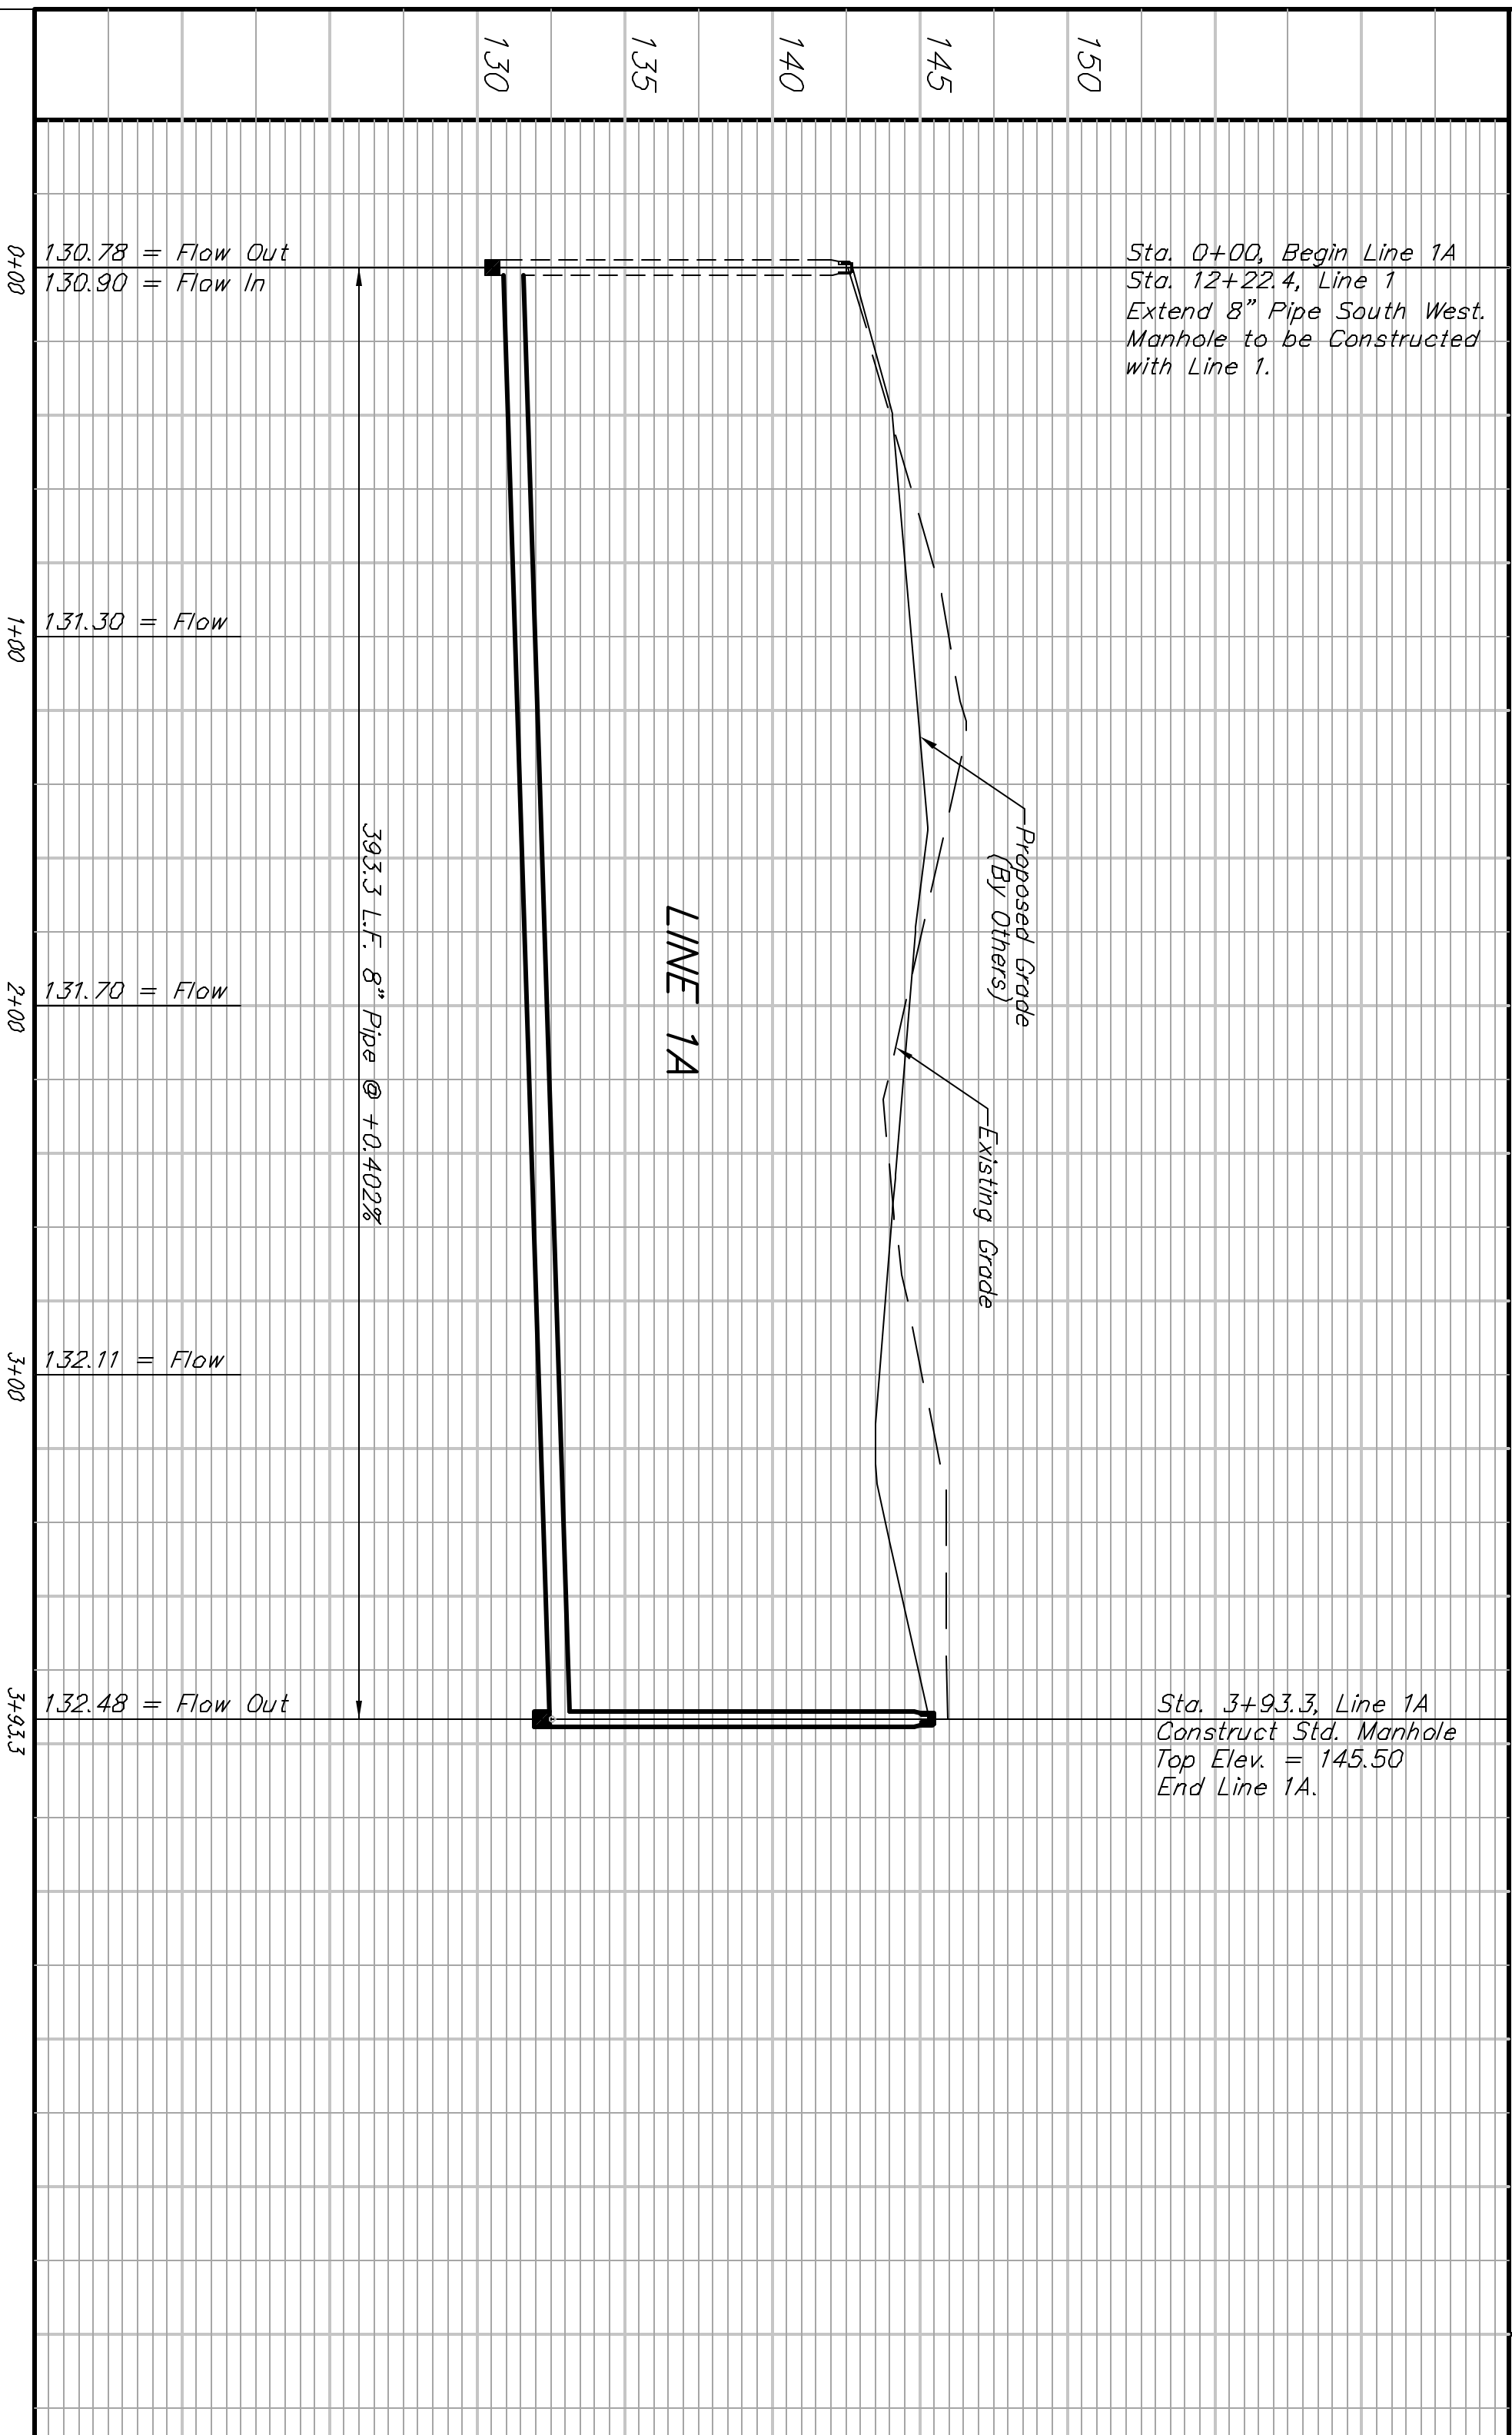

Sta. 0+00, Begin Line 1A  
Sta. 12+22.4, Line 1  
Extend 8" Pipe South West.  
Manhole to be Constructed  
with Line 1.

Sta. 3+93.3, Line 1A  
Construct Std. Manhole  
Top Elev. = 145.50  
End Line 1A.

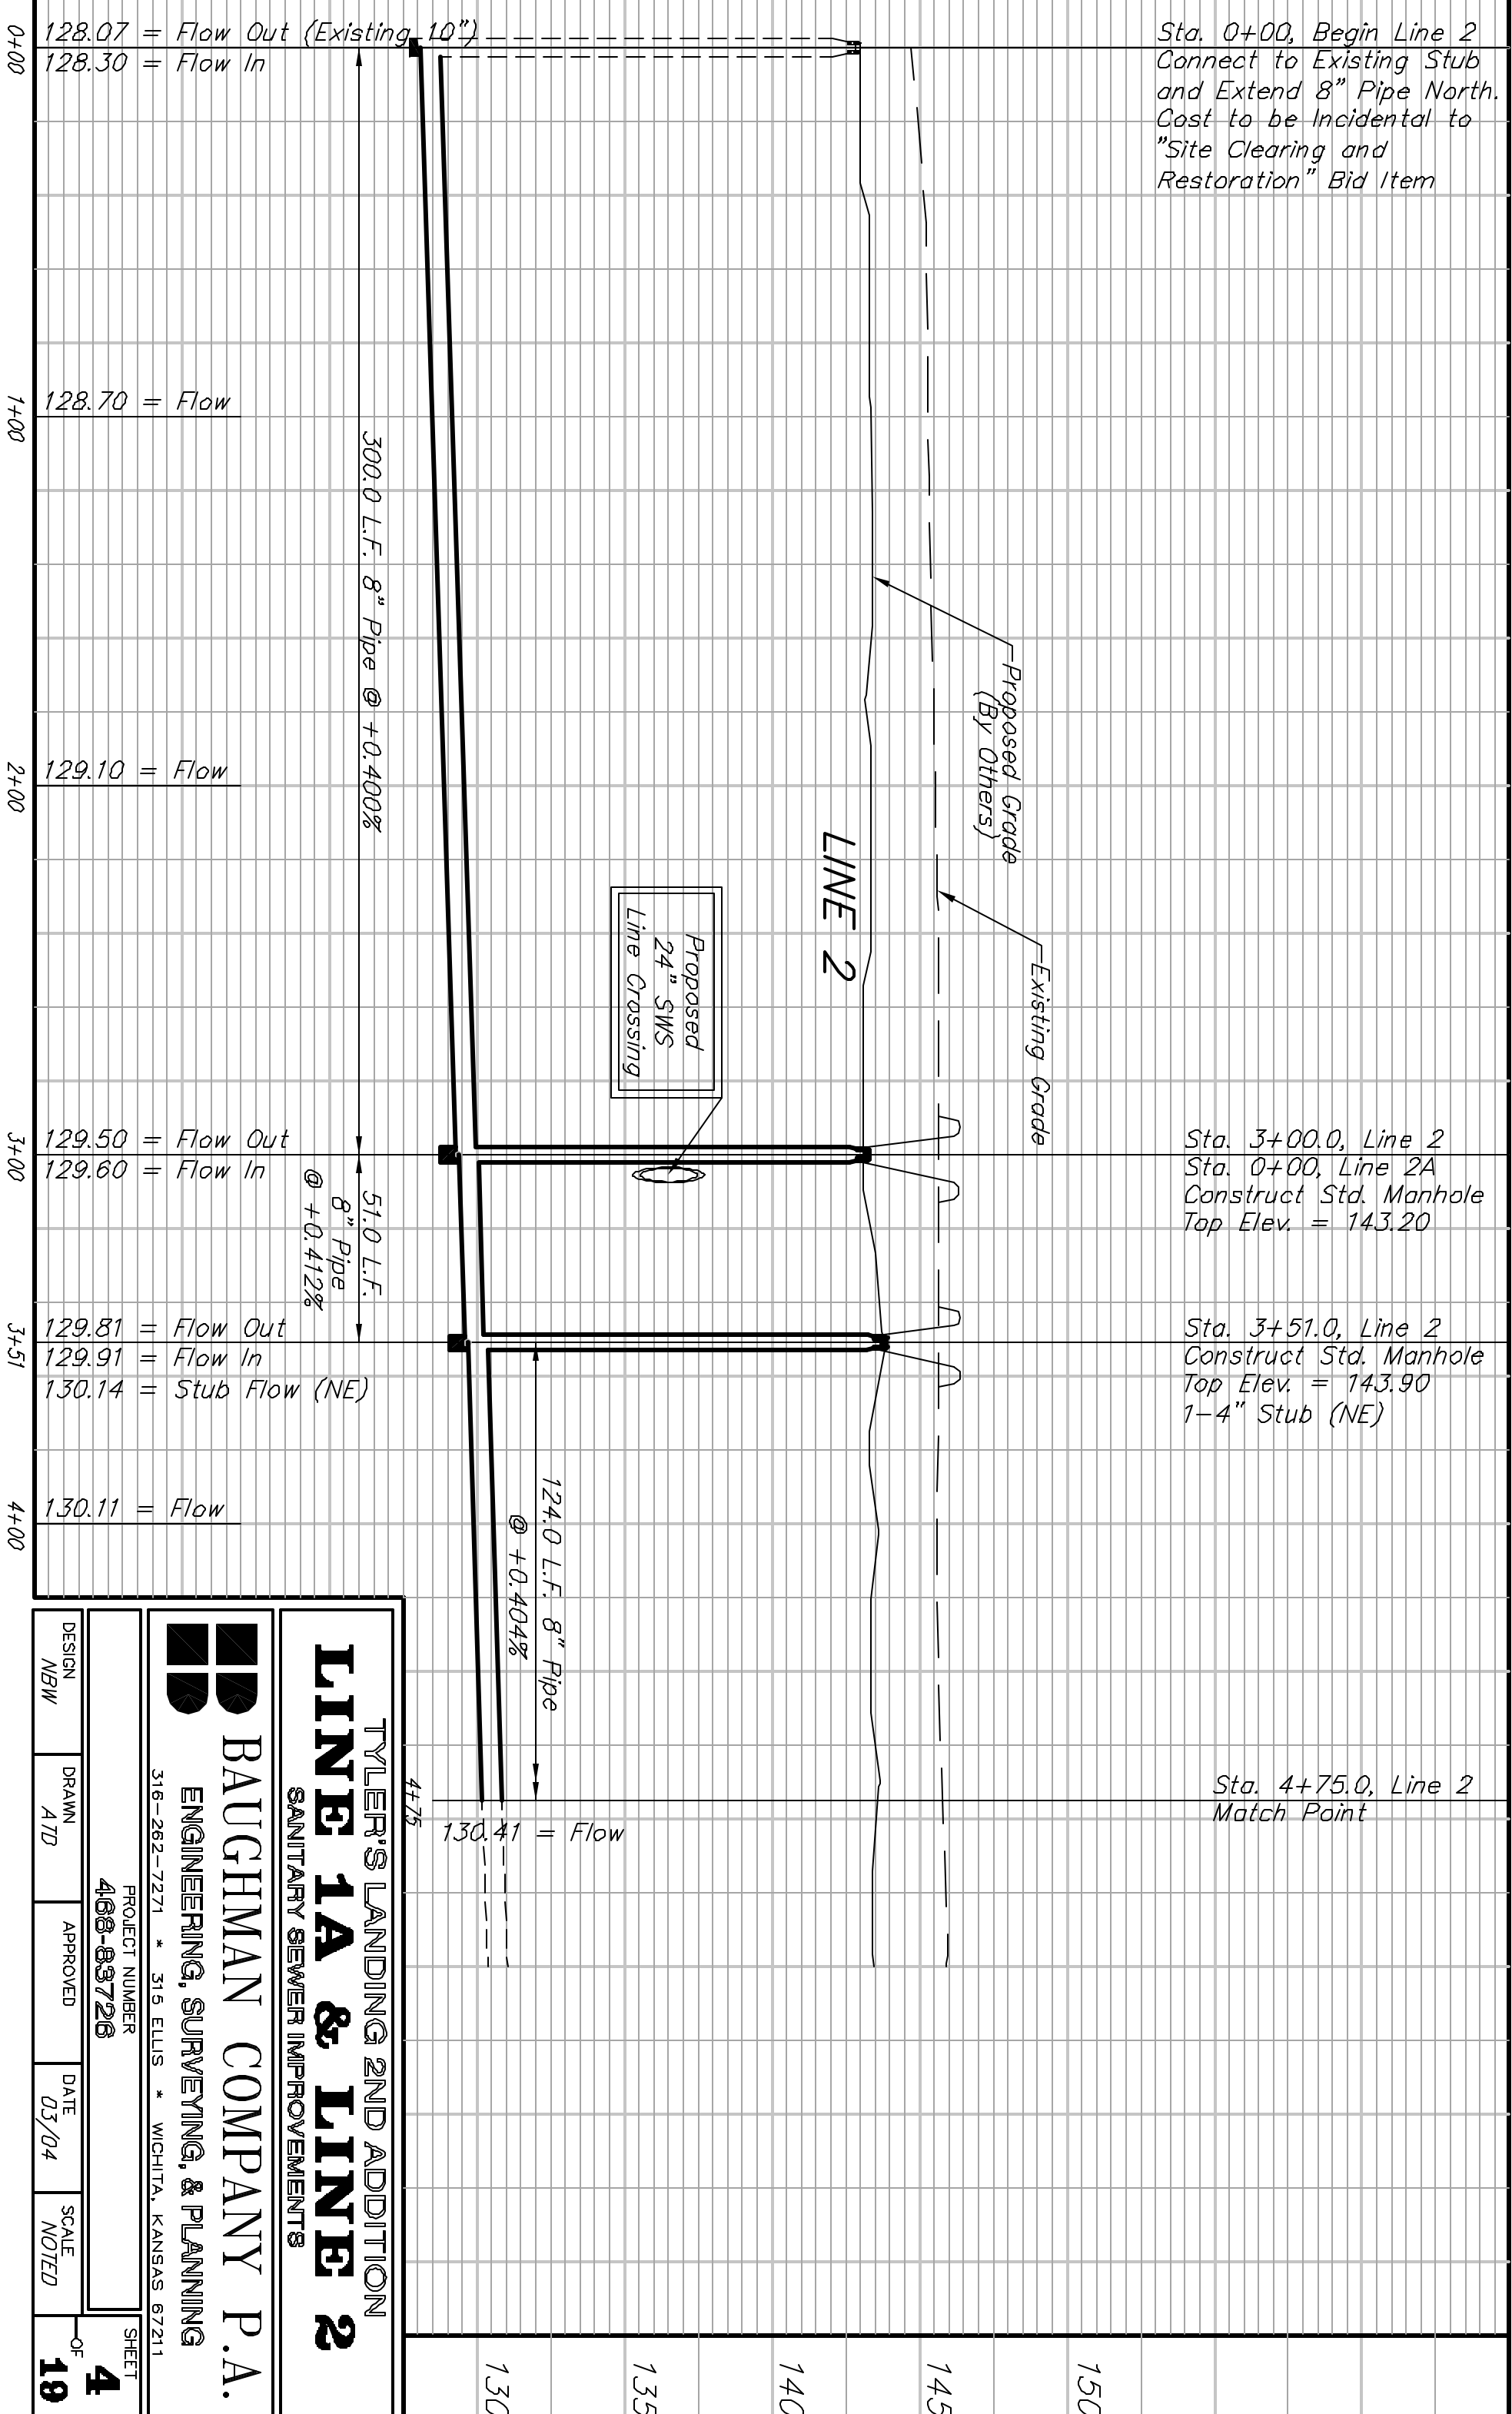

Sta. 0+00, Begin Line 2  
Connect to Existing Stub  
and Extend 8" Pipe North.  
Cost to be Incidental to  
"Site Clearing and  
Restoration" Bid Item

Sta. 3+00.0, Line 2  
Sta. 0+00, Line 2A  
Construct Std. Manhole  
Top Elev. = 143.20

Sta. 3+51.0, Line 2  
Construct Std. Manhole  
Top Elev. = 143.90  
1-4" Stub (NE)

Sta. 4+75.0, Line 2  
Match Point

**TYLER'S LANDING 2ND ADDITION  
LINE 1A & LINE 2  
SANITARY SEWER IMPROVEMENTS**

**BAUGHMAN COMPANY P.A.**  
ENGINEERING, SURVEYING, & PLANNING

316-282-7271 • 316 ELLIS • WICHITA, KANSAS 67211

PROJECT NUMBER: 488-83728

DESIGN: NEW  
DRAWN: ATD  
APPROVED:  
DATE: 03/04  
SCALE: NOTED  
SHEET: 4 OF 18