

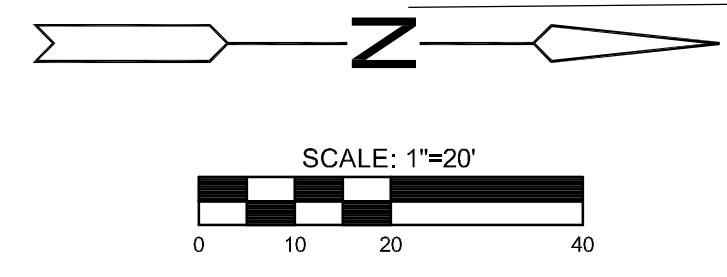
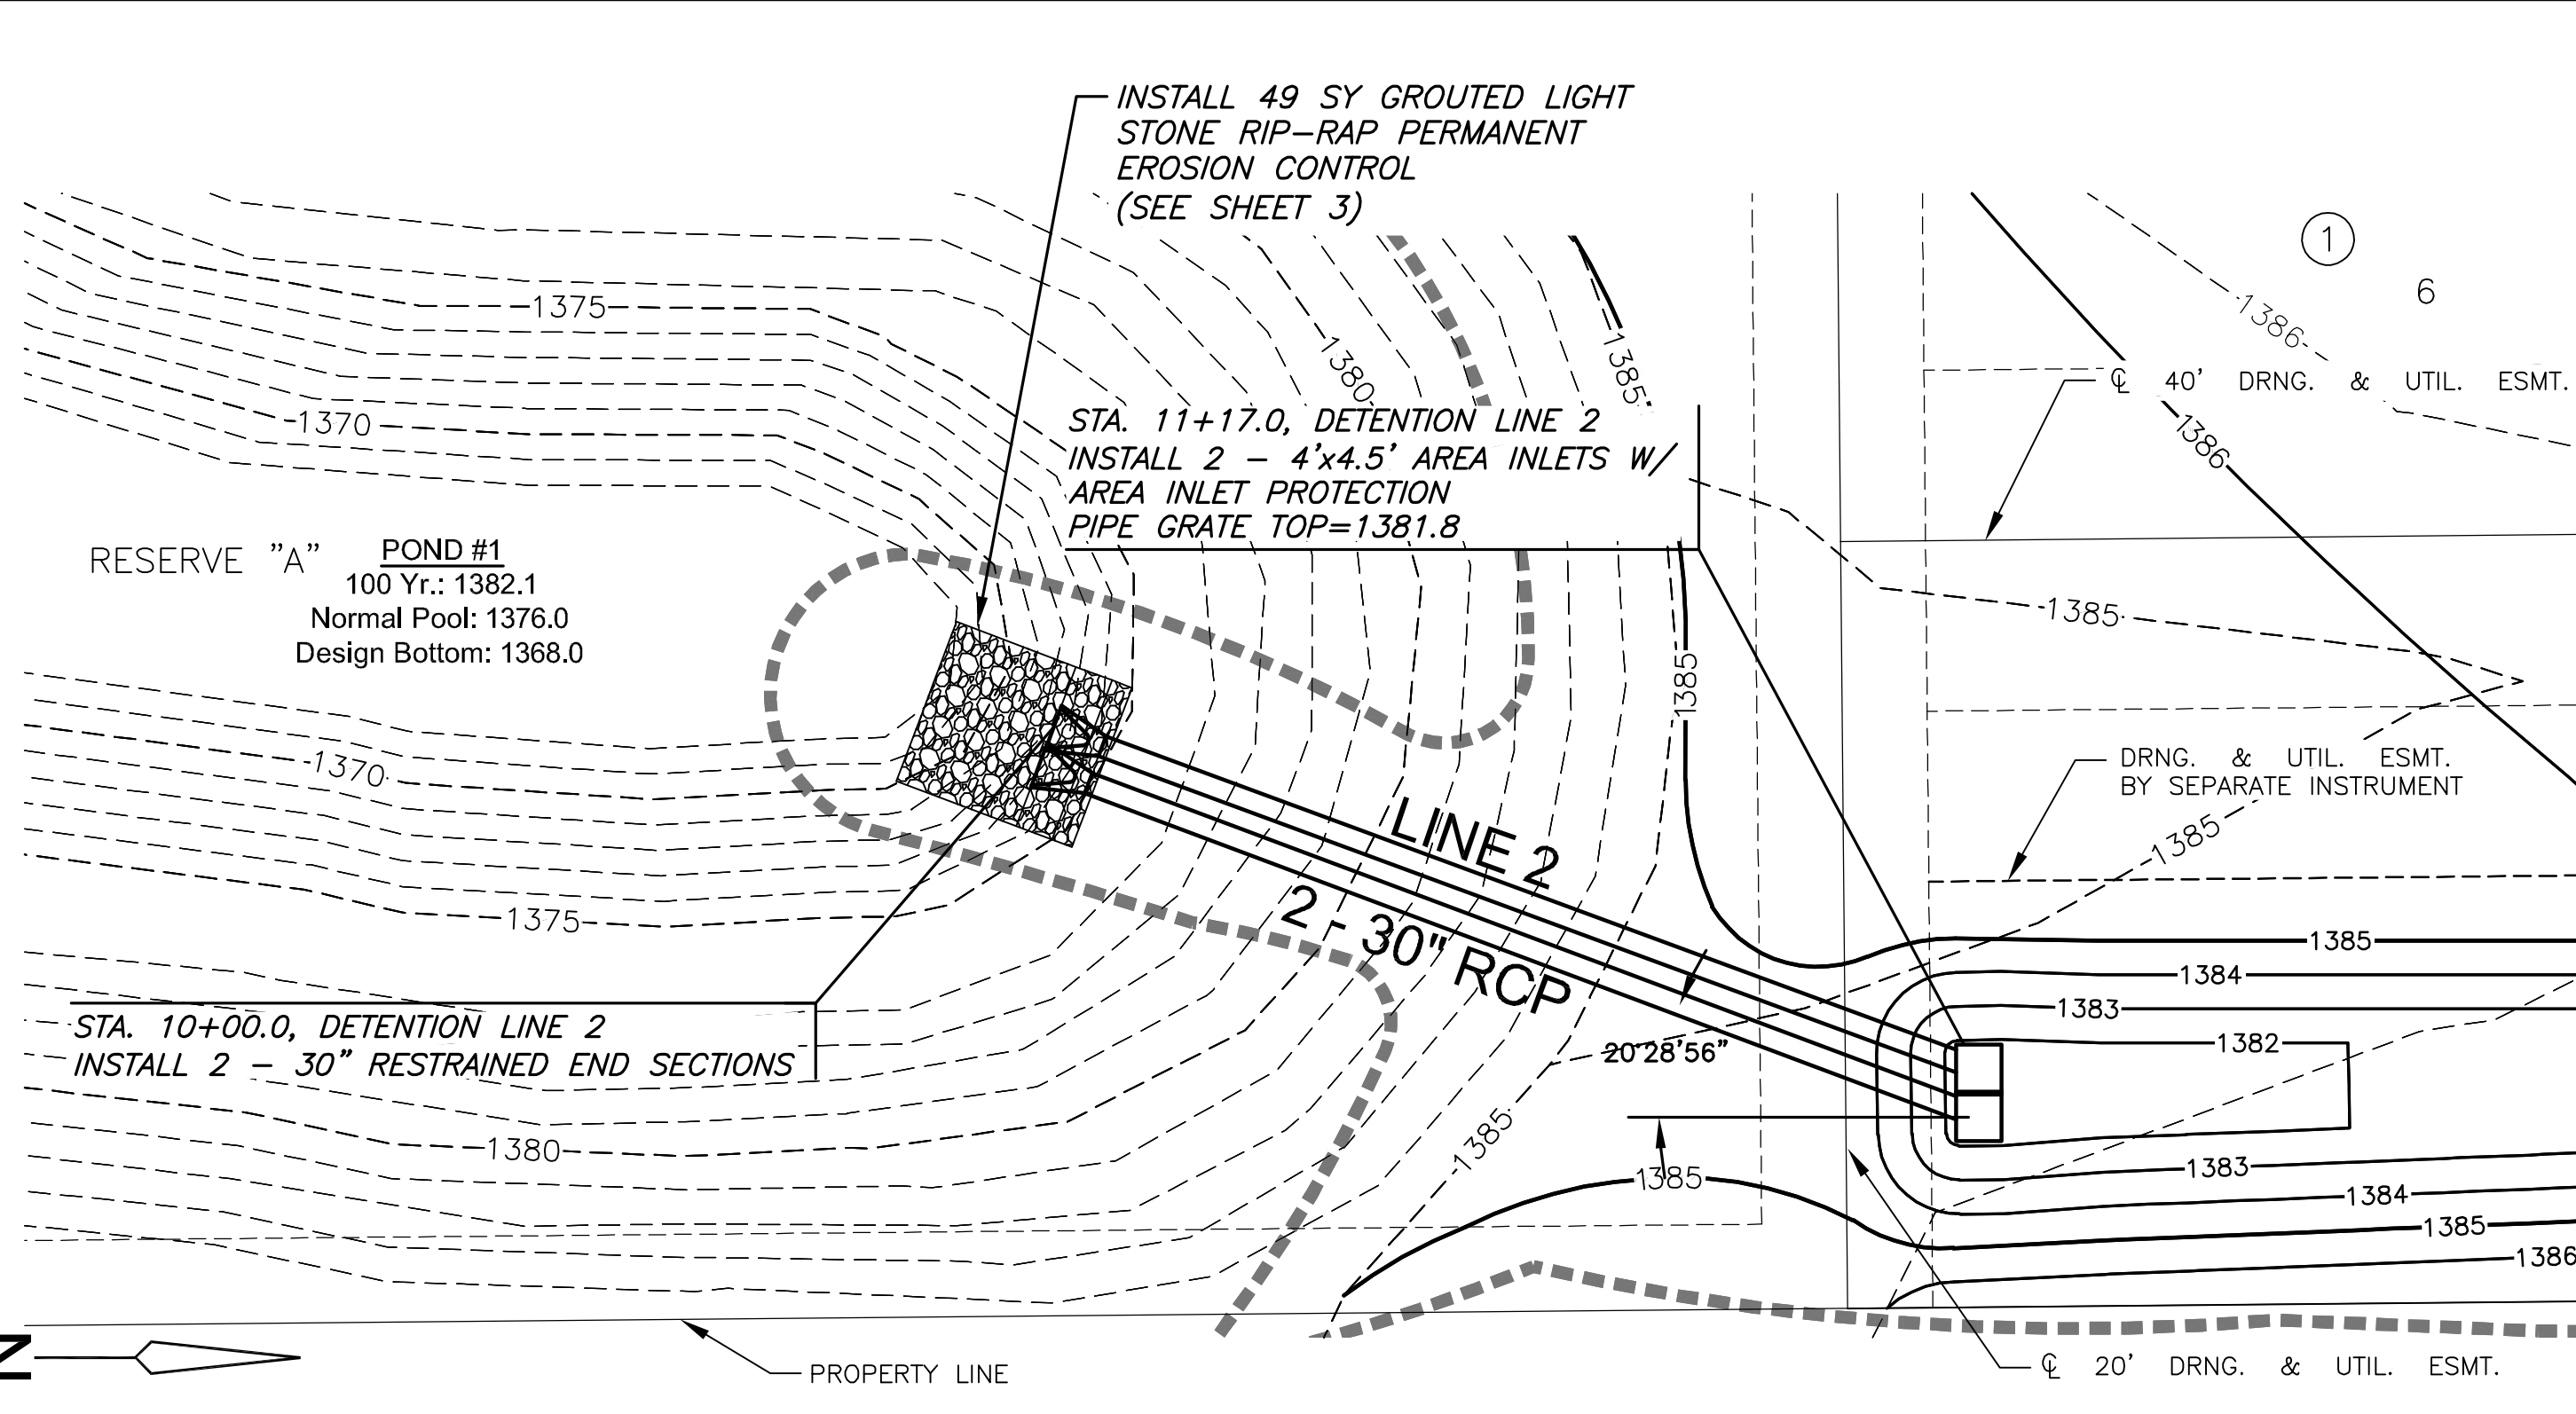



PLOTTED: Wednesday, August 27, 2014 @ 07:45AM

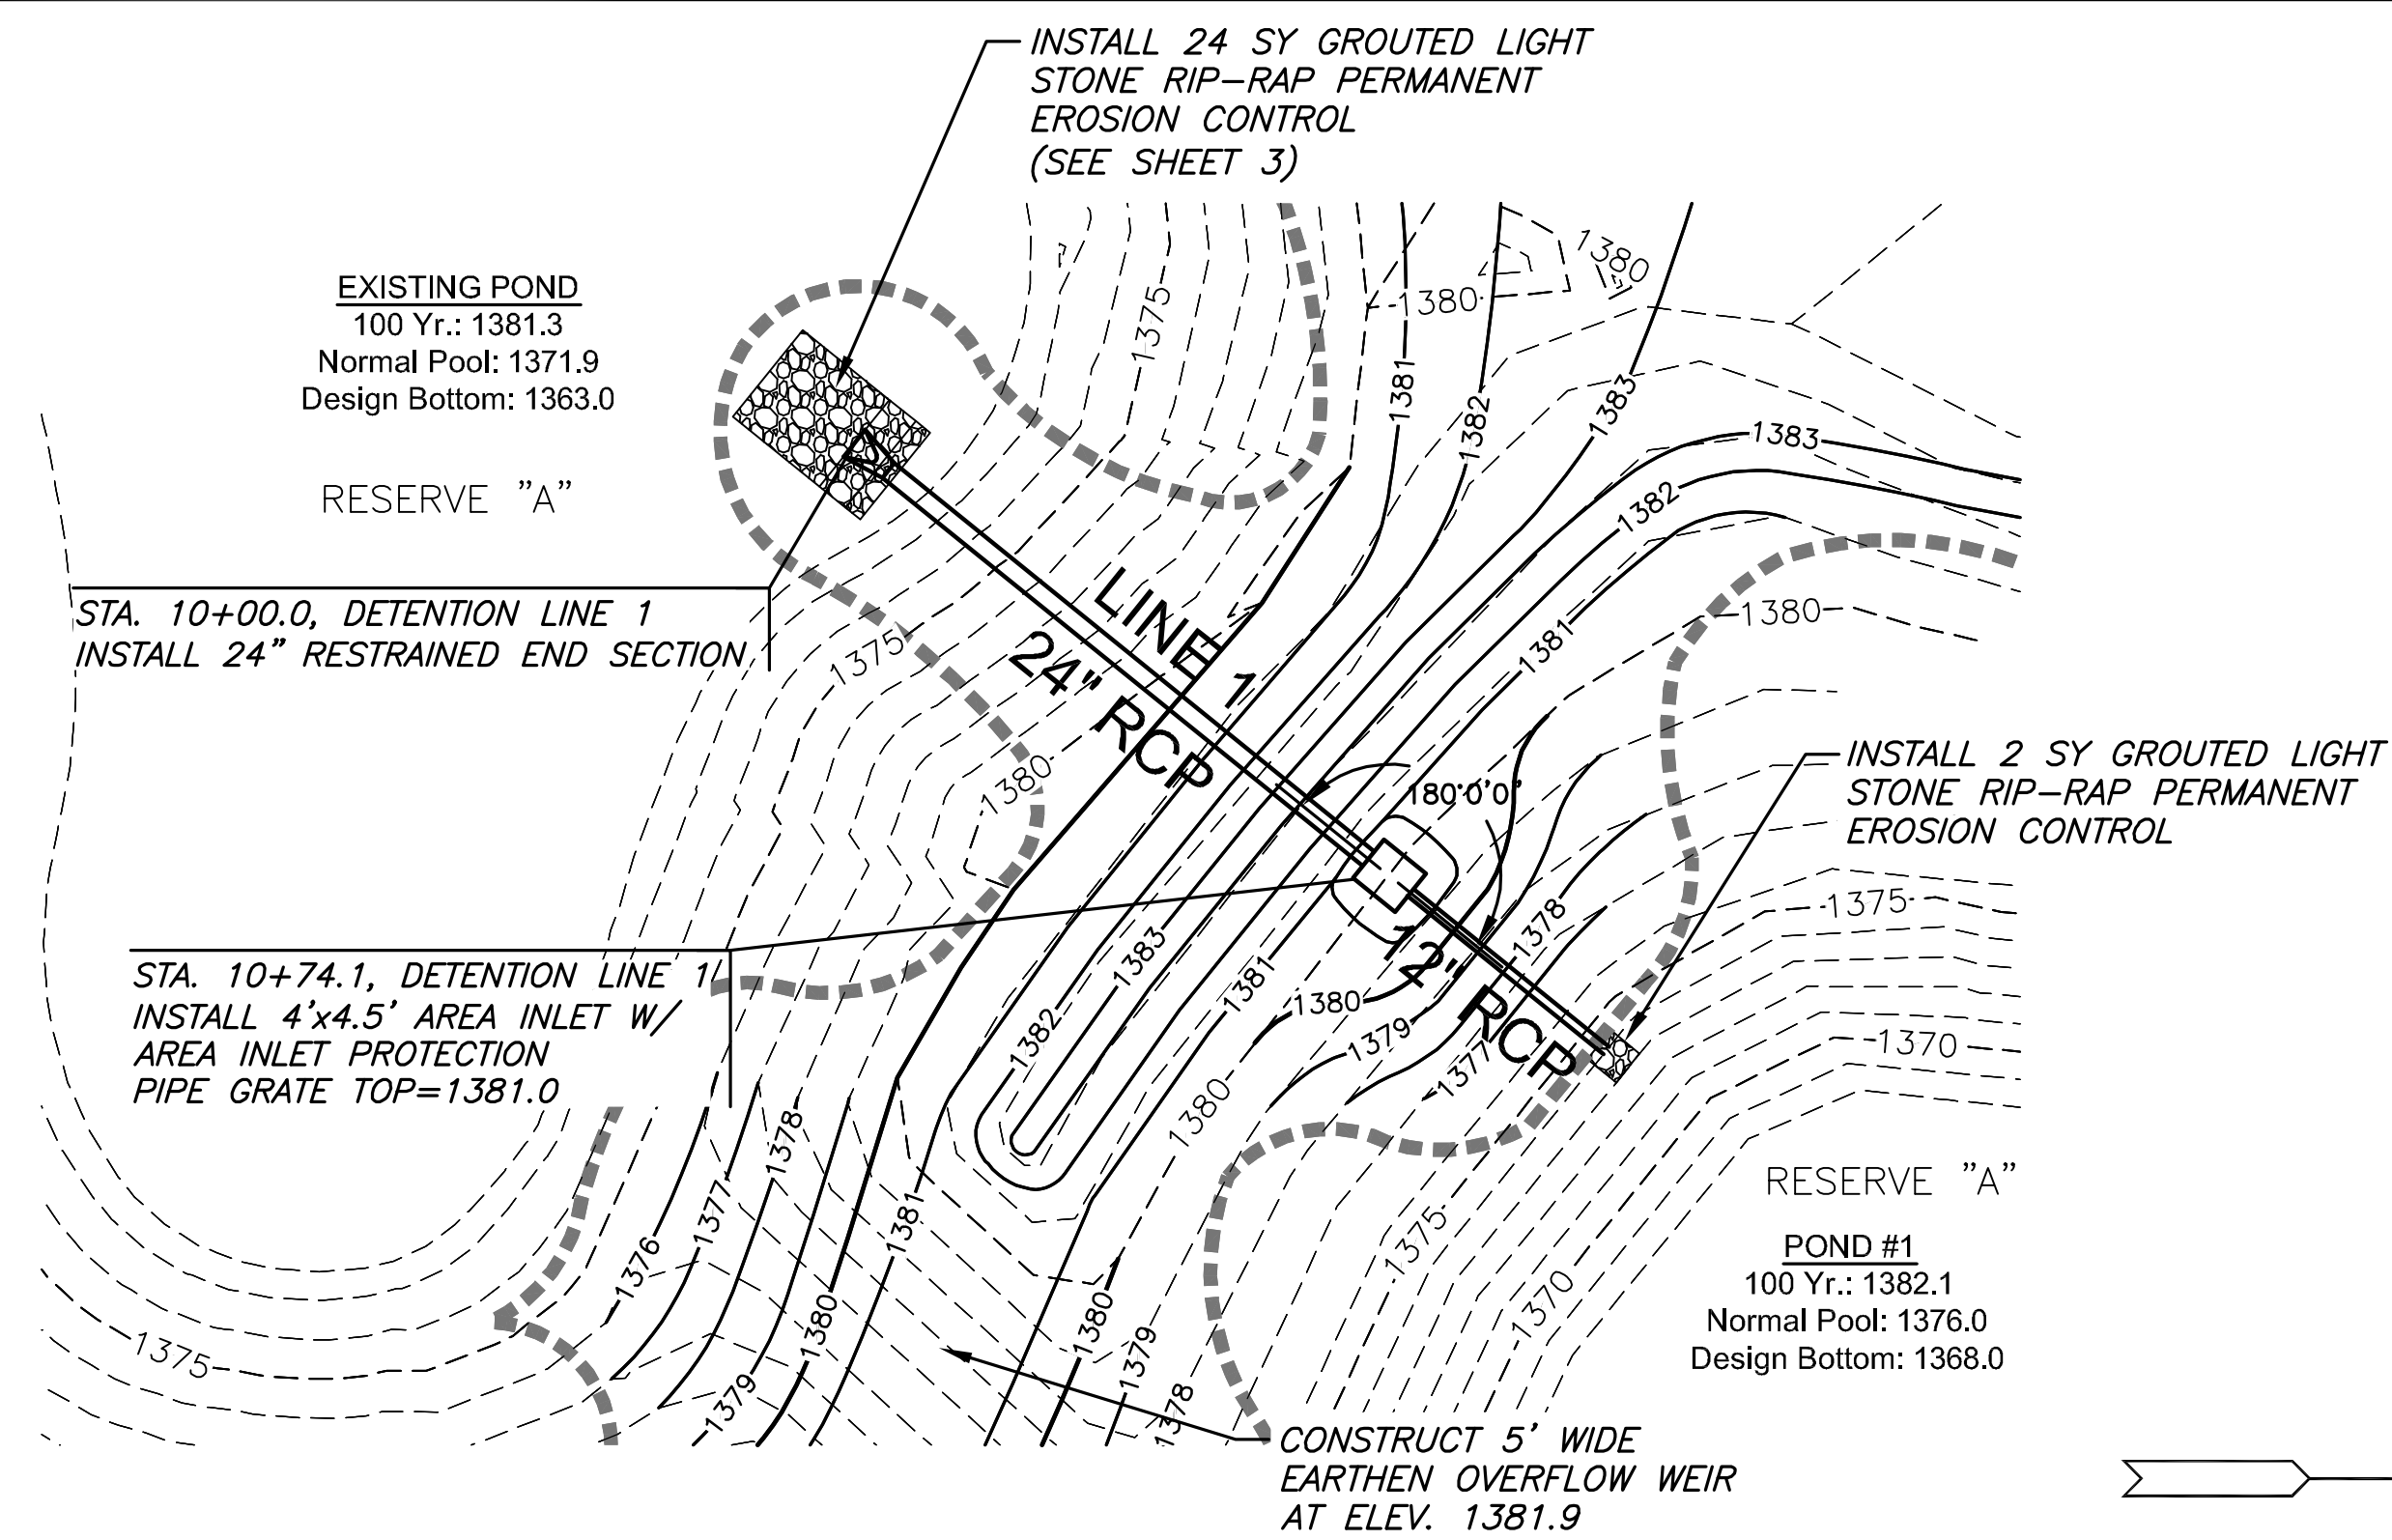

**PLAN DETENTION LINE 1
PROFILE DETENTION LINE 1**

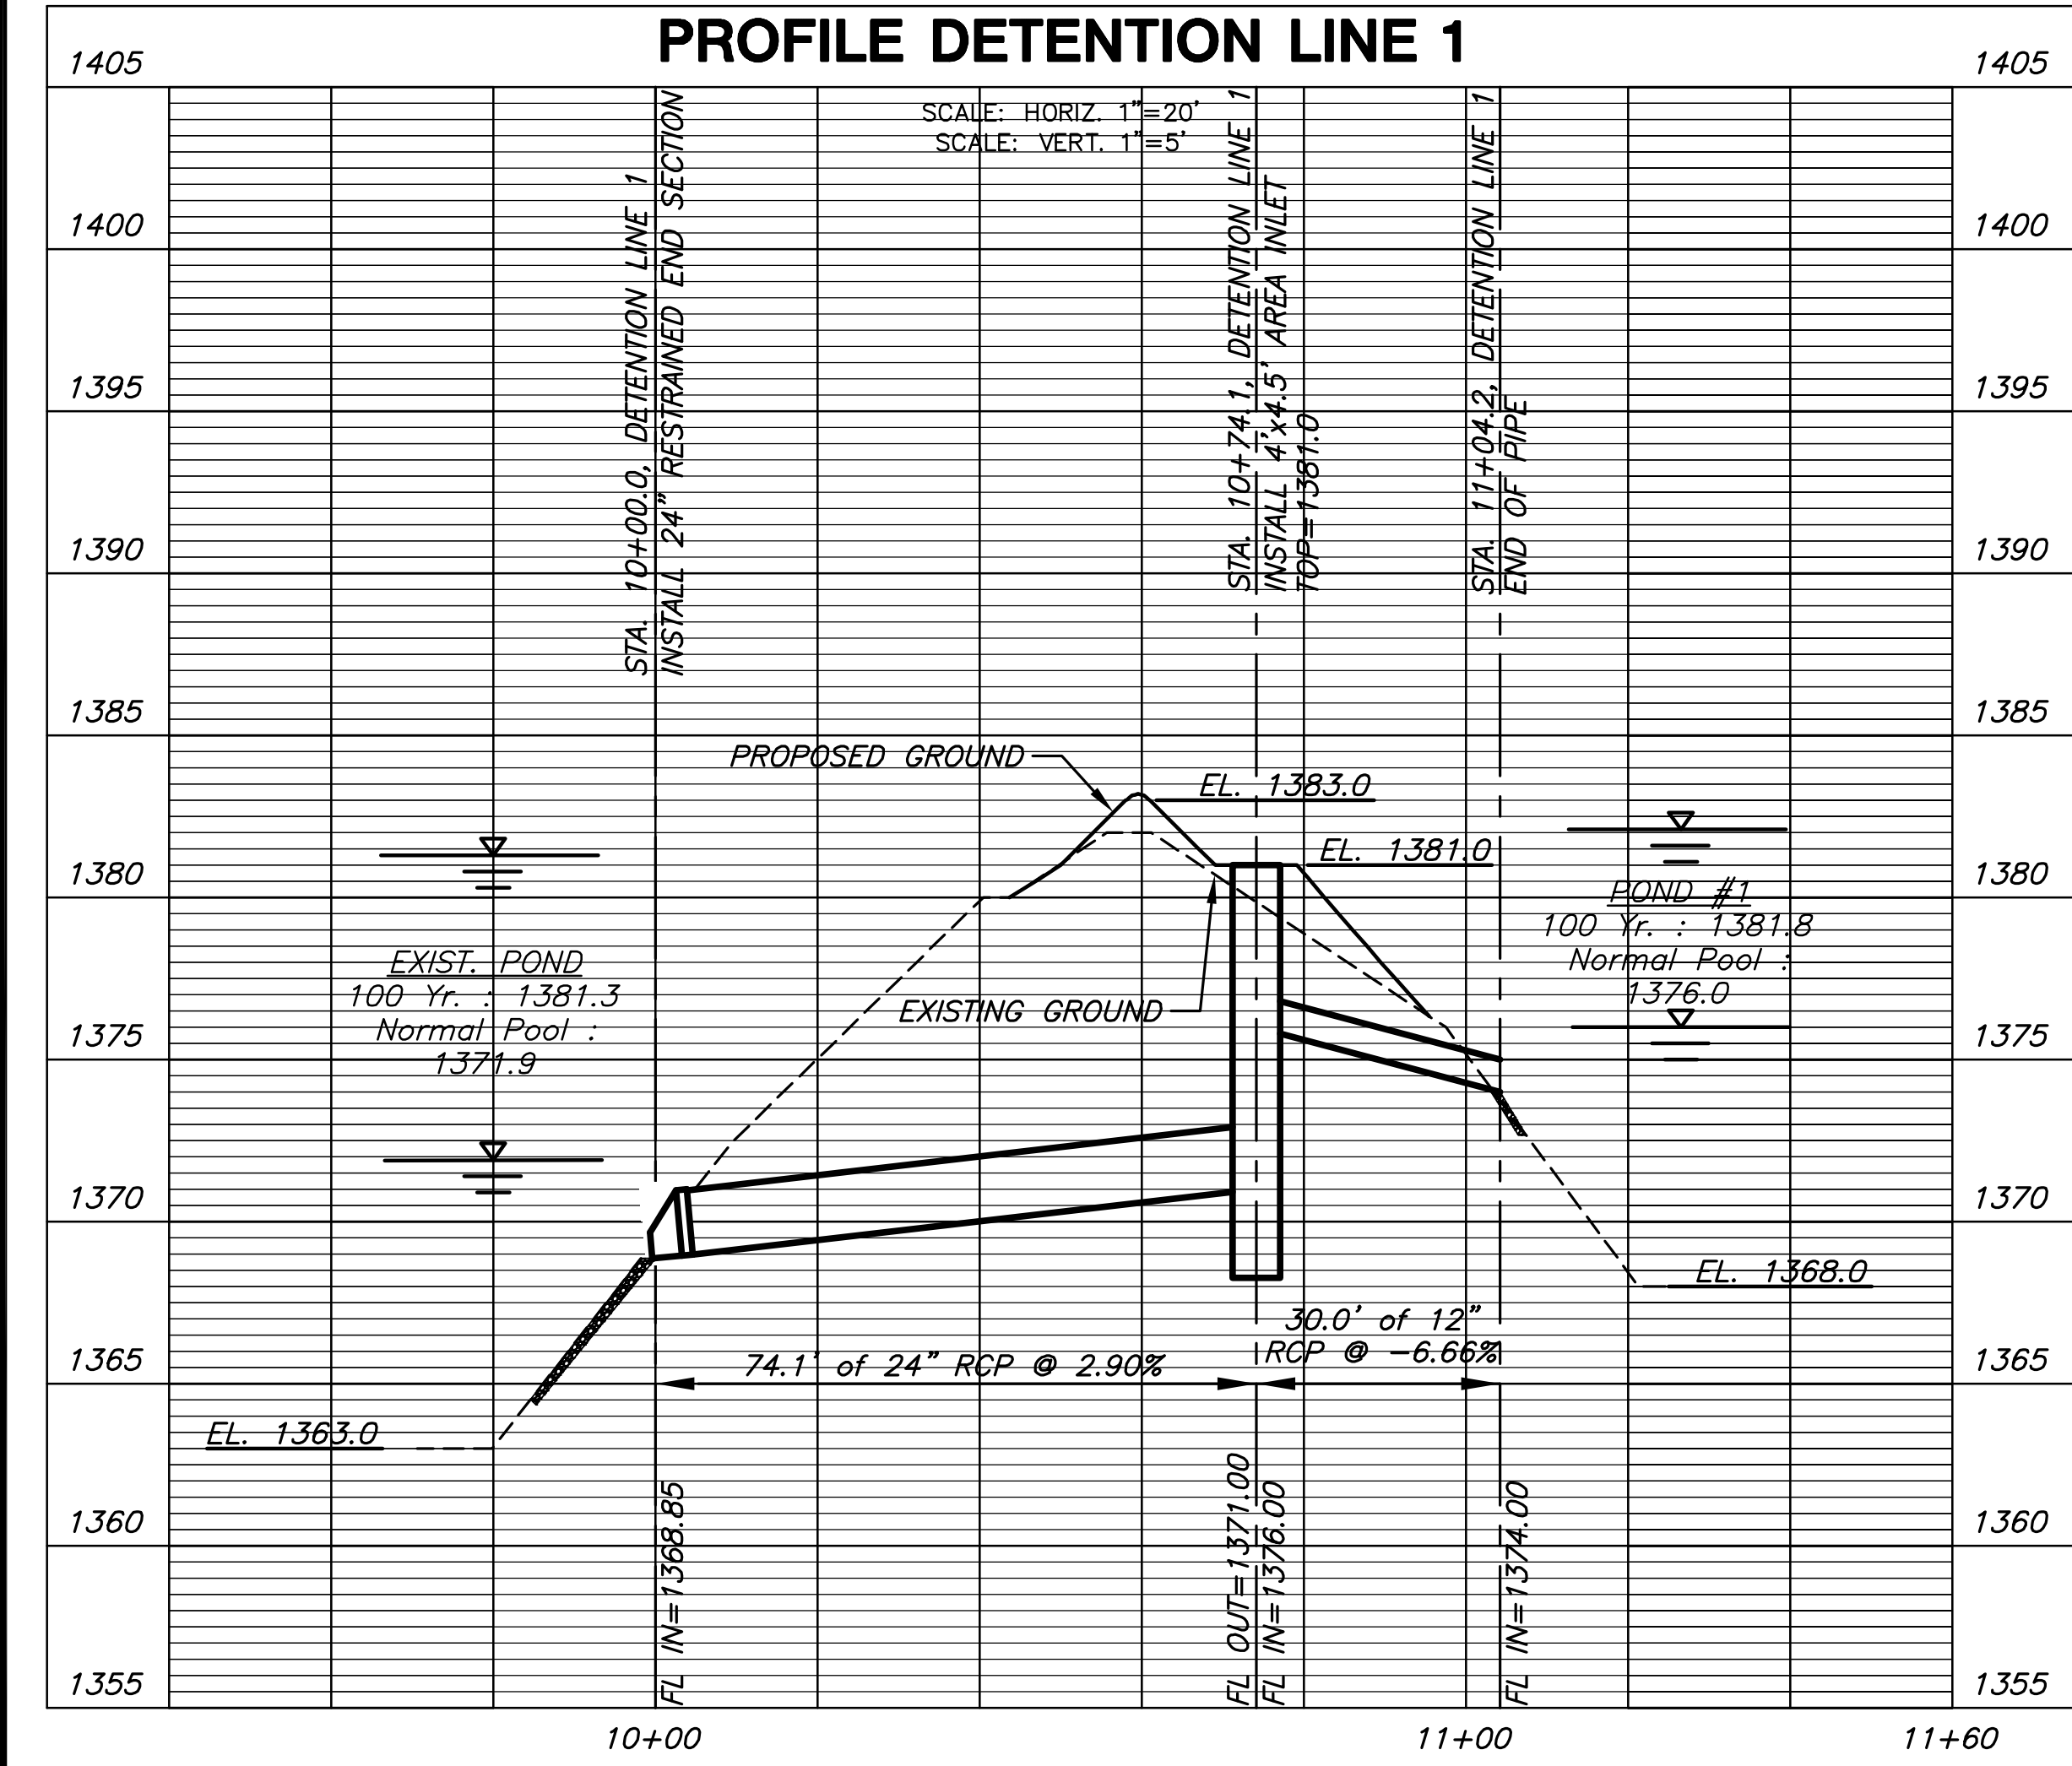

**PLAN DETENTION LINE 2
PROFILE DETENTION LINE 2**

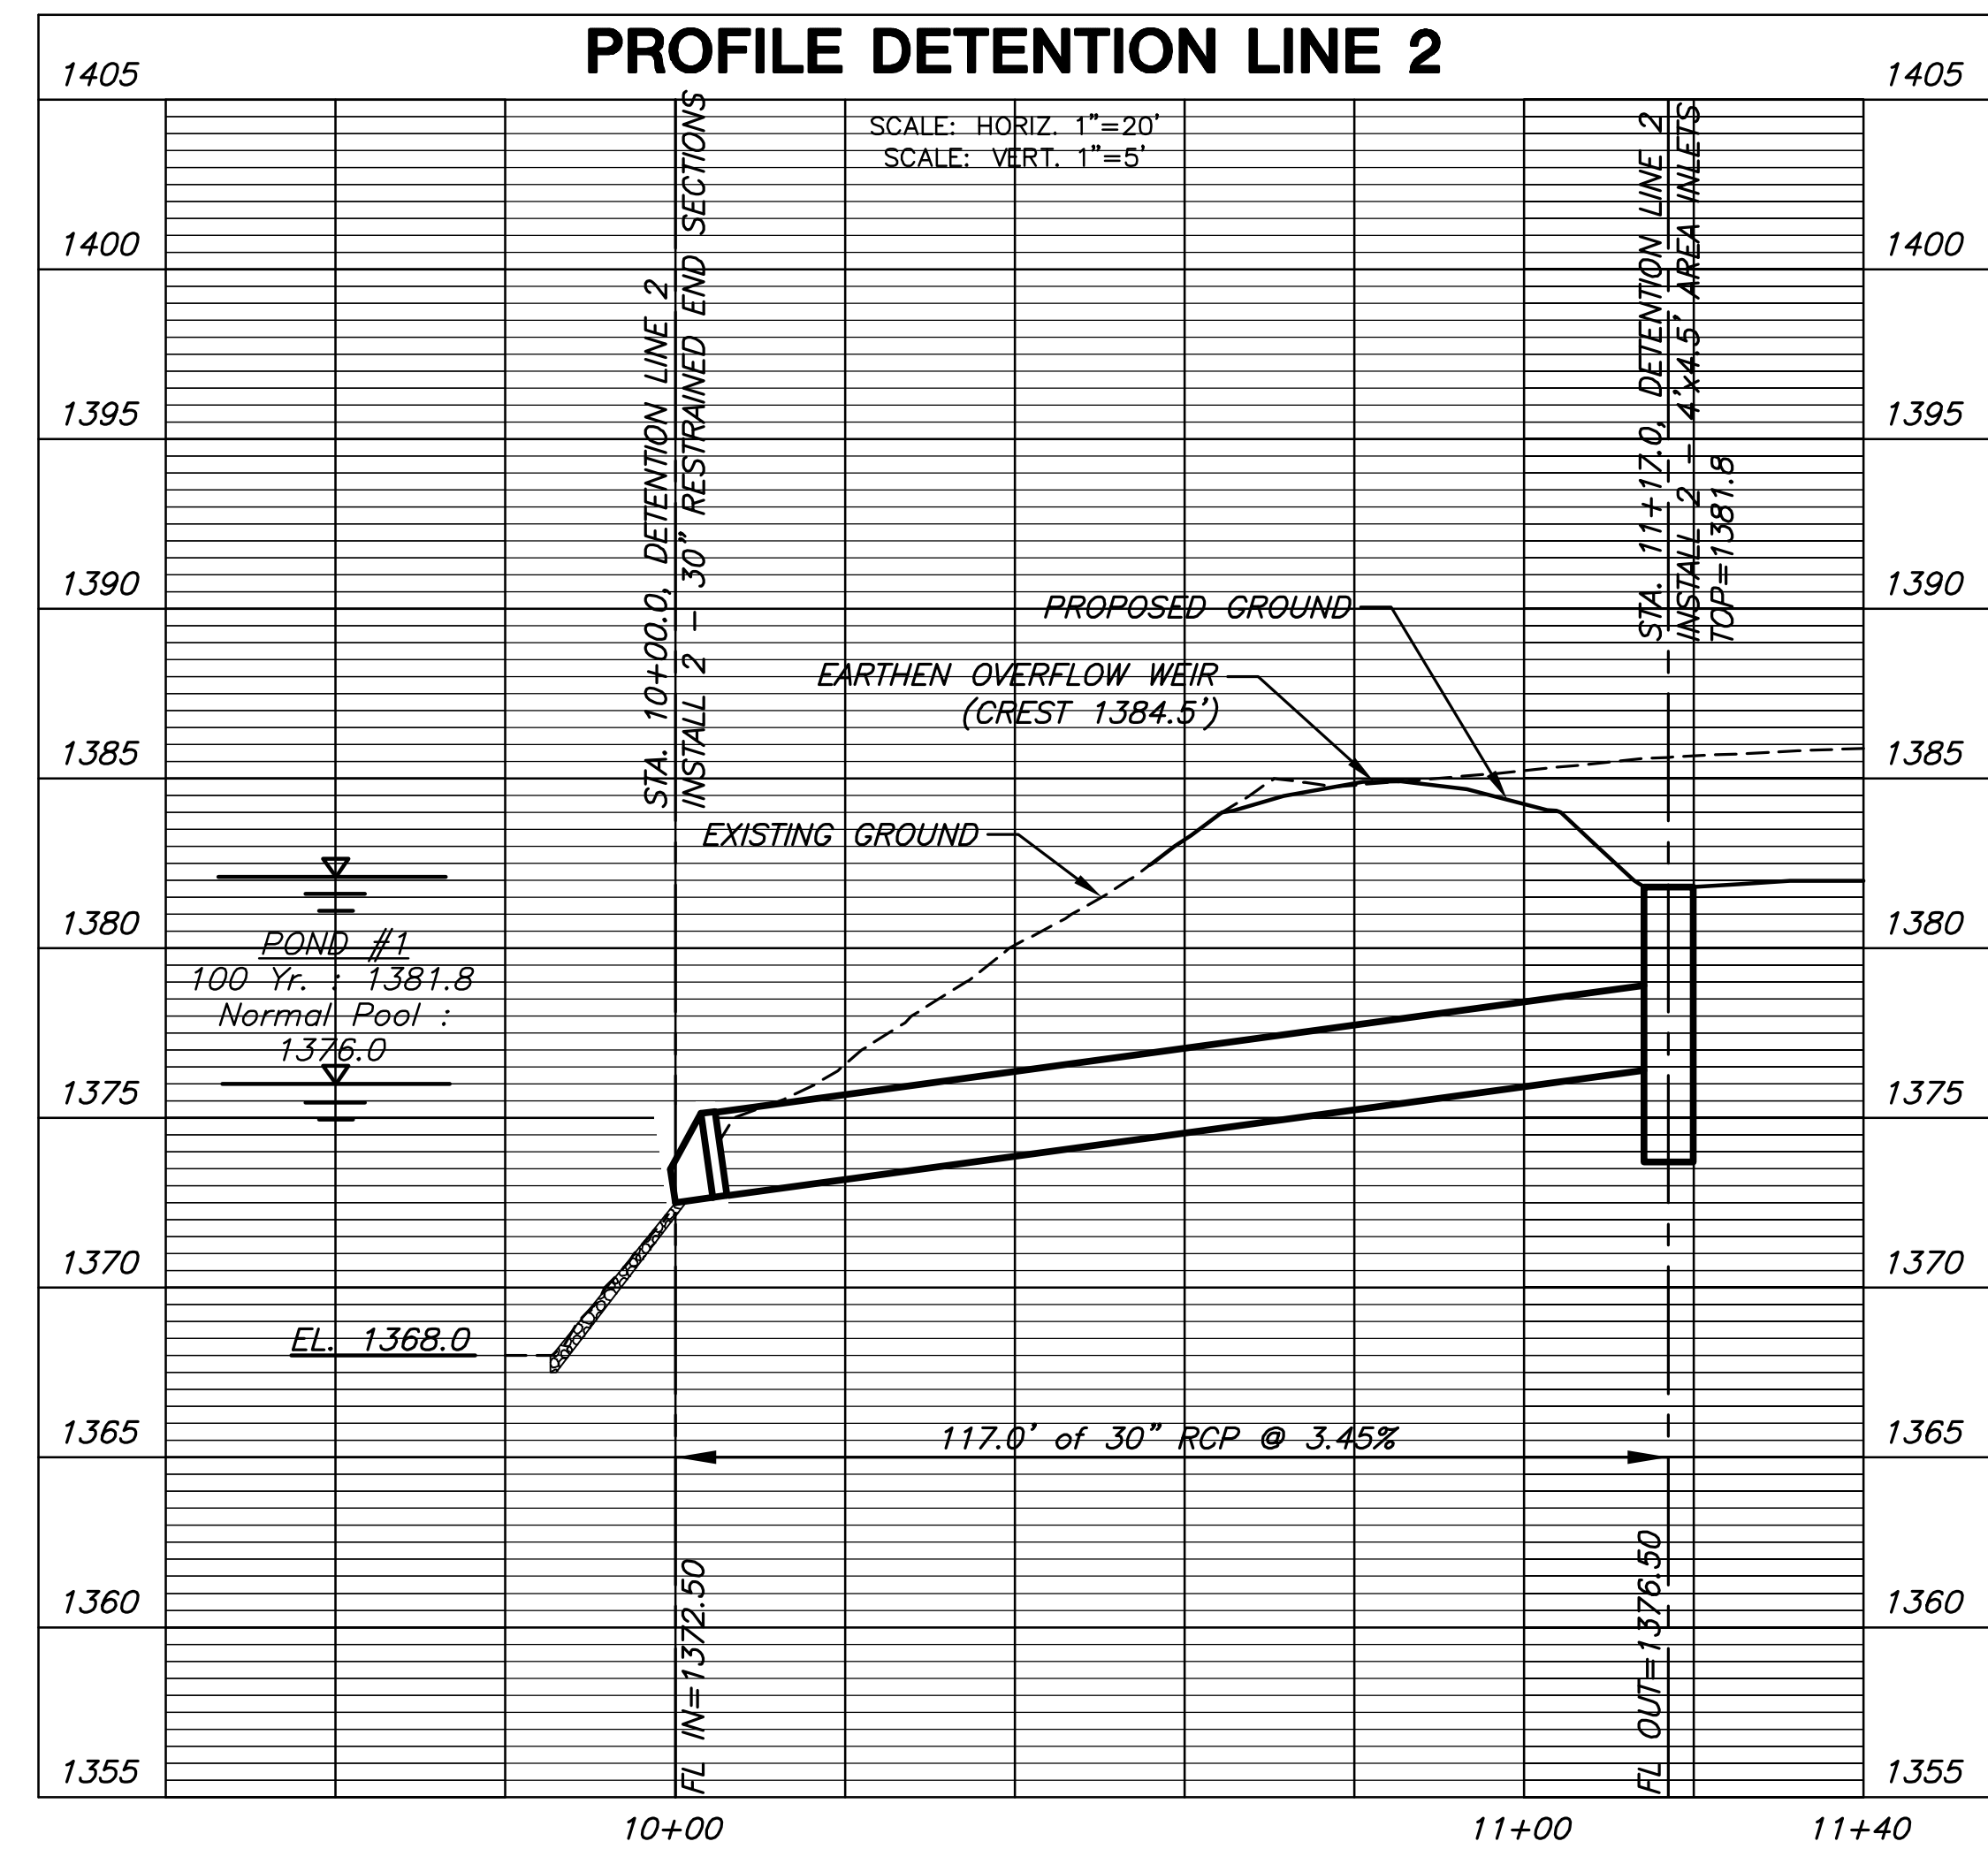

NOTE:
PONDS MAY BE PUMPED OR DEWATERED IN ORDER TO PROPERLY INSTALL PIPE, STRUCTURES, AND REPAIR THE LINER. COST SHALL BE SUBSIDIARY TO PIPE AND STRUCTURE INSTALLATION.
CONTRACTOR TO ENSURE PROPER LINER RE-COMPACTION AROUND AND OVER INLET AND PIPE INSTALLATIONS. COST SUBSIDIARY TO PIPE AND INLET INSTALLATION.



STORM WATER SEWER PLAN FOR
GREENWICH BUSINESS CENTER ADDITION
DETENTION

©2014 MKEC Engineering All Rights Reserved
www.mkec.com
These drawings and their contents, including, but not limited to, all concepts, designs, & ideas are the exclusive property of MKEC Engineering (MKEC), and may not be used or reproduced in any way without the express consent of MKEC.

LINE 1 AND LINE 2	
PROJECT NO.	468-84745
DATE	AUGUST 2014
SCALE	AS SHOWN
DESIGNED	DRAWN
SLF	KKL
CHECKED	GJA
NO.	REVISION
	DATE
SHEET NO.	
4 OF 15	



J:\CIVIL\5050\DWG\CIVIL\SD\SWS\DETENTION\05038_D1.DWG