


LATERAL 361 OF THE FOUR MILE CREEK SEWER IN THE CITY OF WICHITA

OCA NO. 744042
CITY OF WICHITA PROJECT NO. 468-83747
JAMES L. ARMOUR, P.E.- ACTING CITY ENGINEER

INDEX OF SHEETS

SHEET NO. 1	TITLE SHEET
SHEET NO. 2	KEY MAP AND GENERAL NOTES
SHEET NO. 3-5	PLATS
SHEET NO. 6-13	PLAN/PROFILE
SHEET NO. 14	TYPE "P" MANHOLE DETAILS
SHEET NO. 15	TYPE "P" SHALLOW MANHOLE DETAILS
SHEET NO. 16	TYPE "A" AND "B" SHALLOW MANHOLE DETAILS
SHEET NO. 17	FRAME & COVER DETAILS
SHEET NO. 18	RISER DETAILS
SHEET NO. 19-22	SOIL EROSION BMP DETAILS

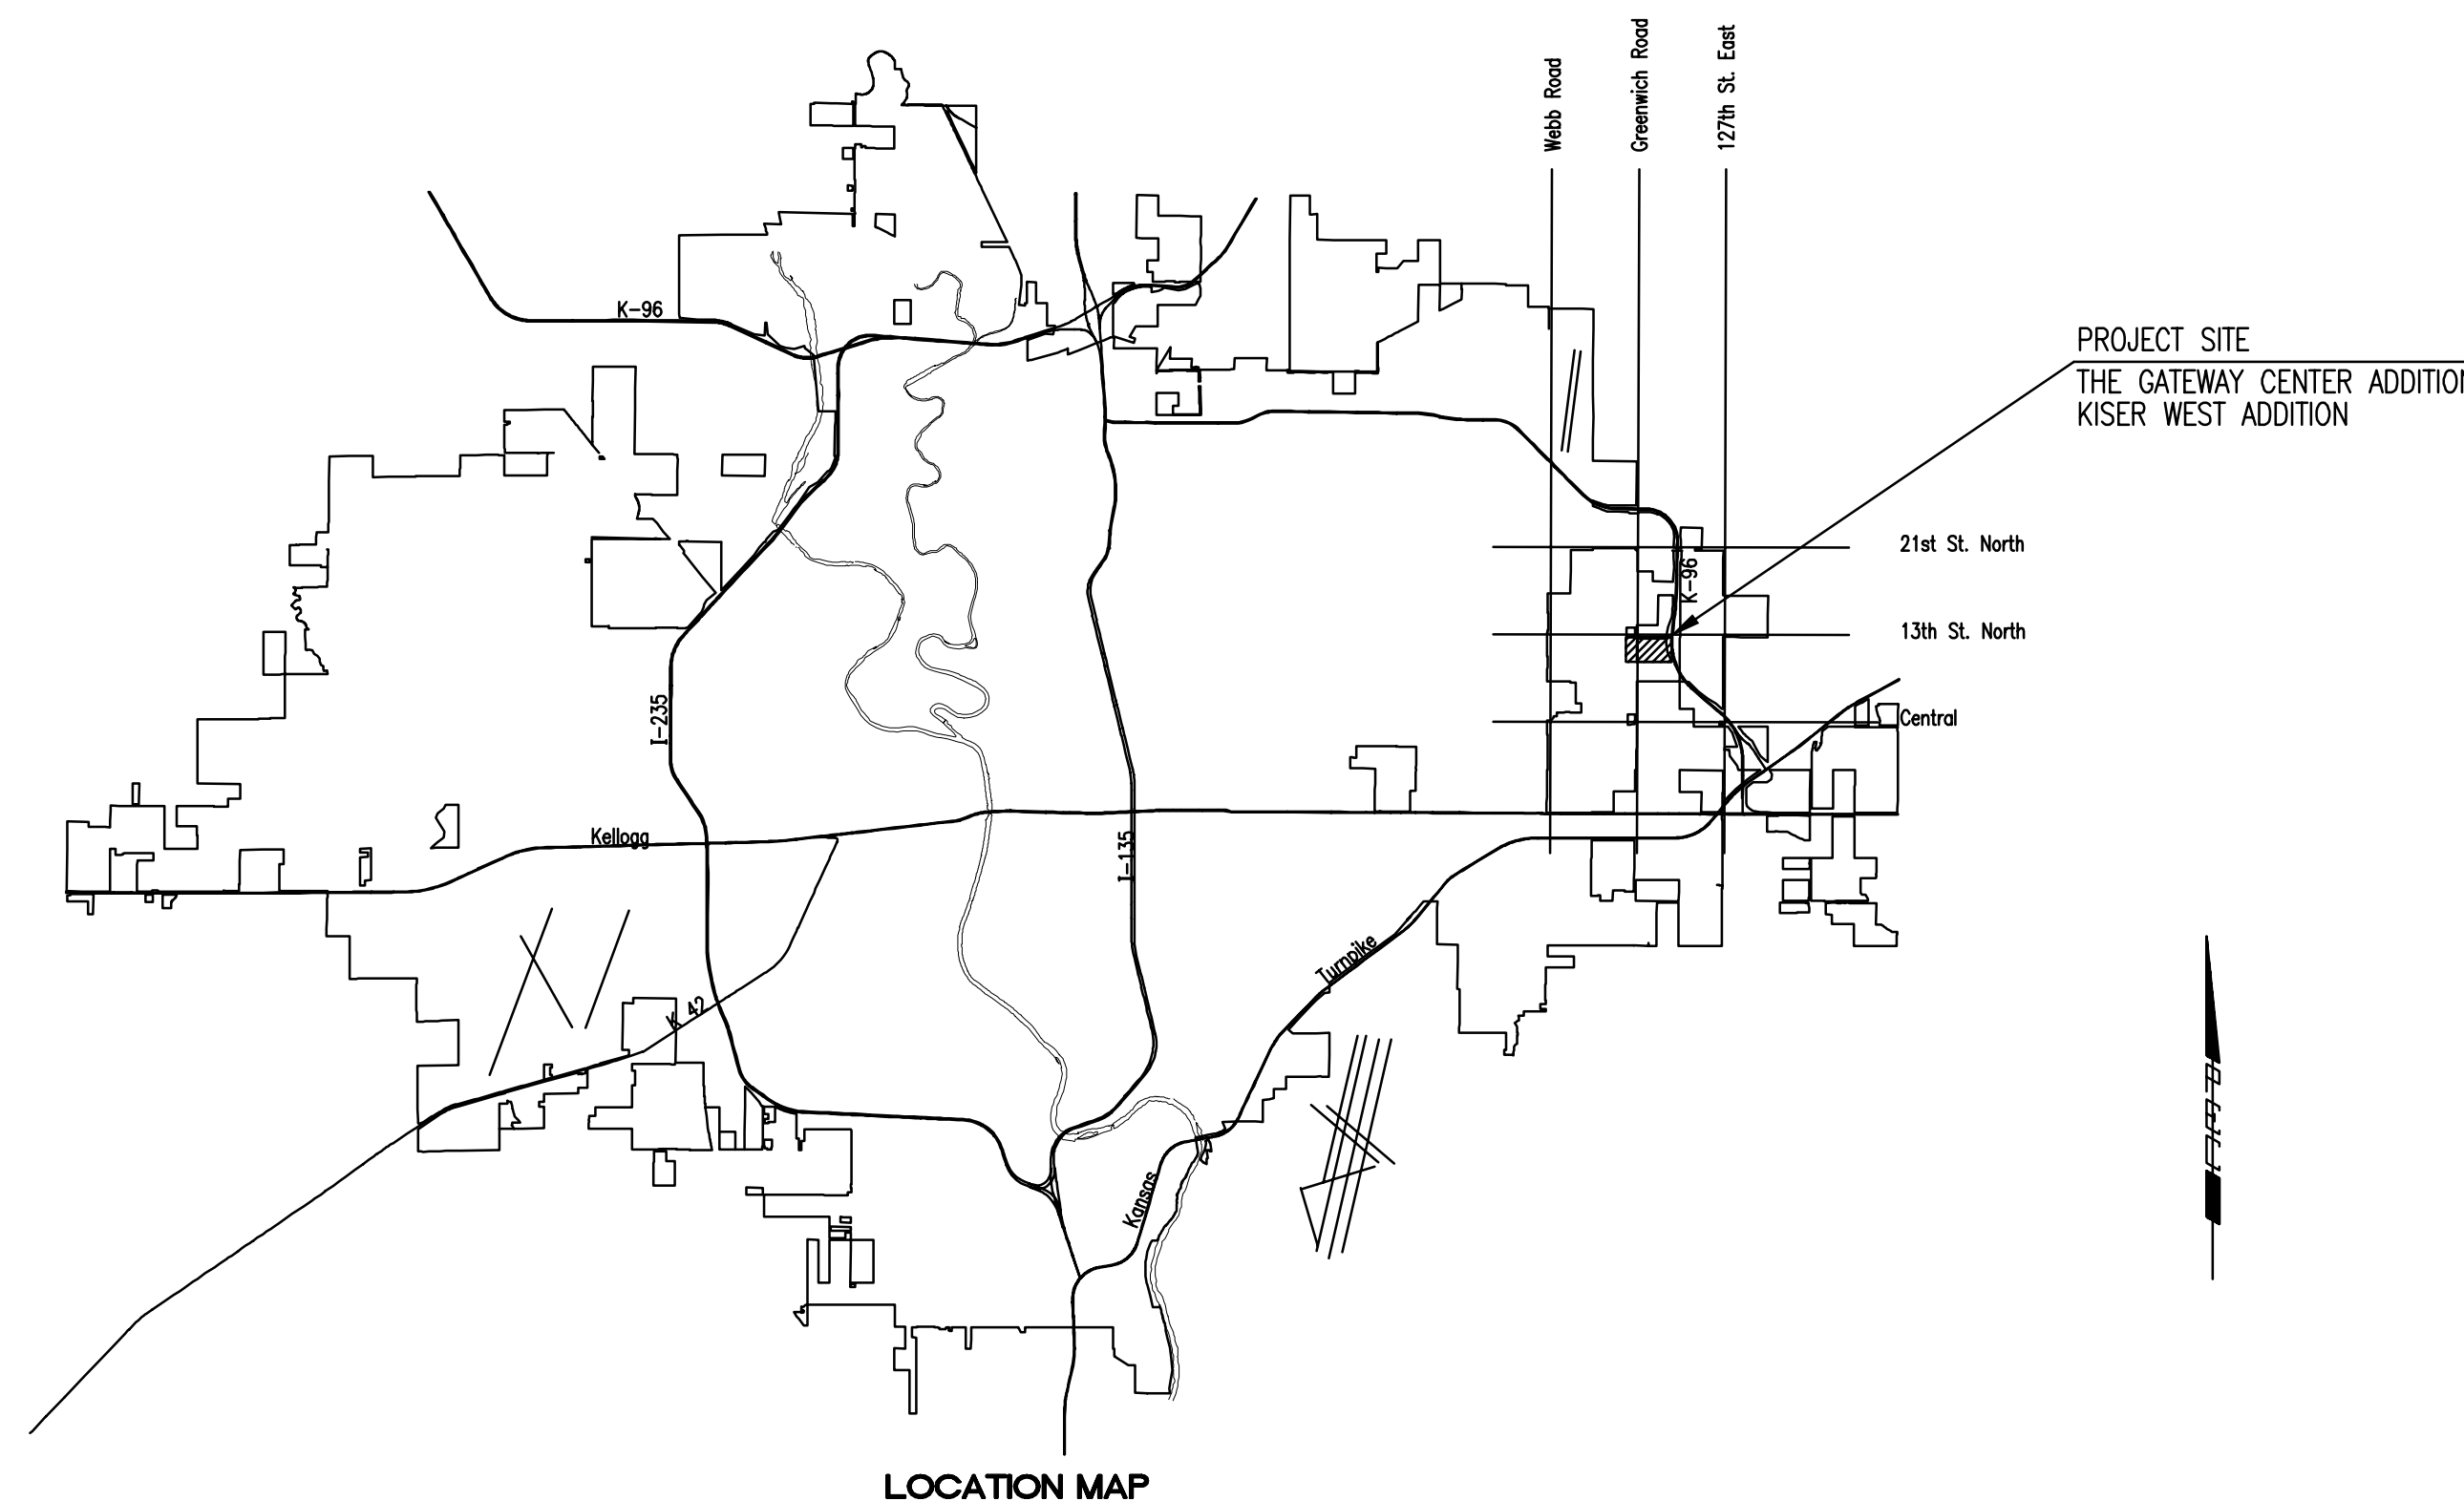

CONSTRUCTION SCHEDULE/SEQUENCE

THE CONTRACTOR FOR EACH OF THE FOLLOWING GATEWAY CENTER/KISER WEST PROJECTS SHALL COORDINATE THEIR EFFORTS WITH OTHER CONTRACTORS PERFORMING WORK IN THIS AREA SUCH THAT ANY NECESSARY SIMULTANEOUS CONSTRUCTION CAN PROCEED CONCURRENTLY WITHOUT CAUSING UNDUE DELAYS SO THAT CONSTRUCTION CAN BE COMPLETED WITHIN THE TIME FRAMES AS NOTED.

SANITARY SEWER (468-83747):

THE CONSTRUCTION OF SANITARY SEWER LINE NO. 1 FROM STA 0+00.0 TO STA 1+38.9 (MH1) AND SANITARY SEWER LINE NO. 2 FROM STA 0+00.0 (MH1) TO STA 1+50.6 (MH11) SHALL BE COMPLETED BY APRIL 28, 2004.

SANITARY SEWER LINE NO. 1 SHALL BE COMPLETED BY JUNE 4, 2004.

THE ENTIRE PROJECT SHALL BE COMPLETE BY JULY 7, 2004.

GATEWAY CENTER PRIVATE STREET (P.E.C. PROJECT NO. 35-03557-3432):

THIS PROJECT IS CURRENTLY IN THE DESIGN PHASE. ANTICIPATED CONSTRUCTIONAL START DATE FOR THIS PROJECT IS JUNE, 2004.

MARCH 2004

PLANS PREPARED BY
PROFESSIONAL ENGINEERING CONSULTANTS, P.A.
ENGINEERS
WICHITA, KANSAS