



BM#1: " " Cut top of curb on the southeast top of curb return, 46.66' East and 19.46' South of the intersection of Thurman & Evergreen, Elev = 166.10 (city datum)

BM#2: " " Cut top of curb on the south side curb line of the north Suncrest Ave. a distance of 97.86' East & 2.17' South of Lot 1, Blk. A, English Country Gardens Addition, Elev = 158.61 (city datum)

ENGLISH COUNTRY GARDENS ADDITION

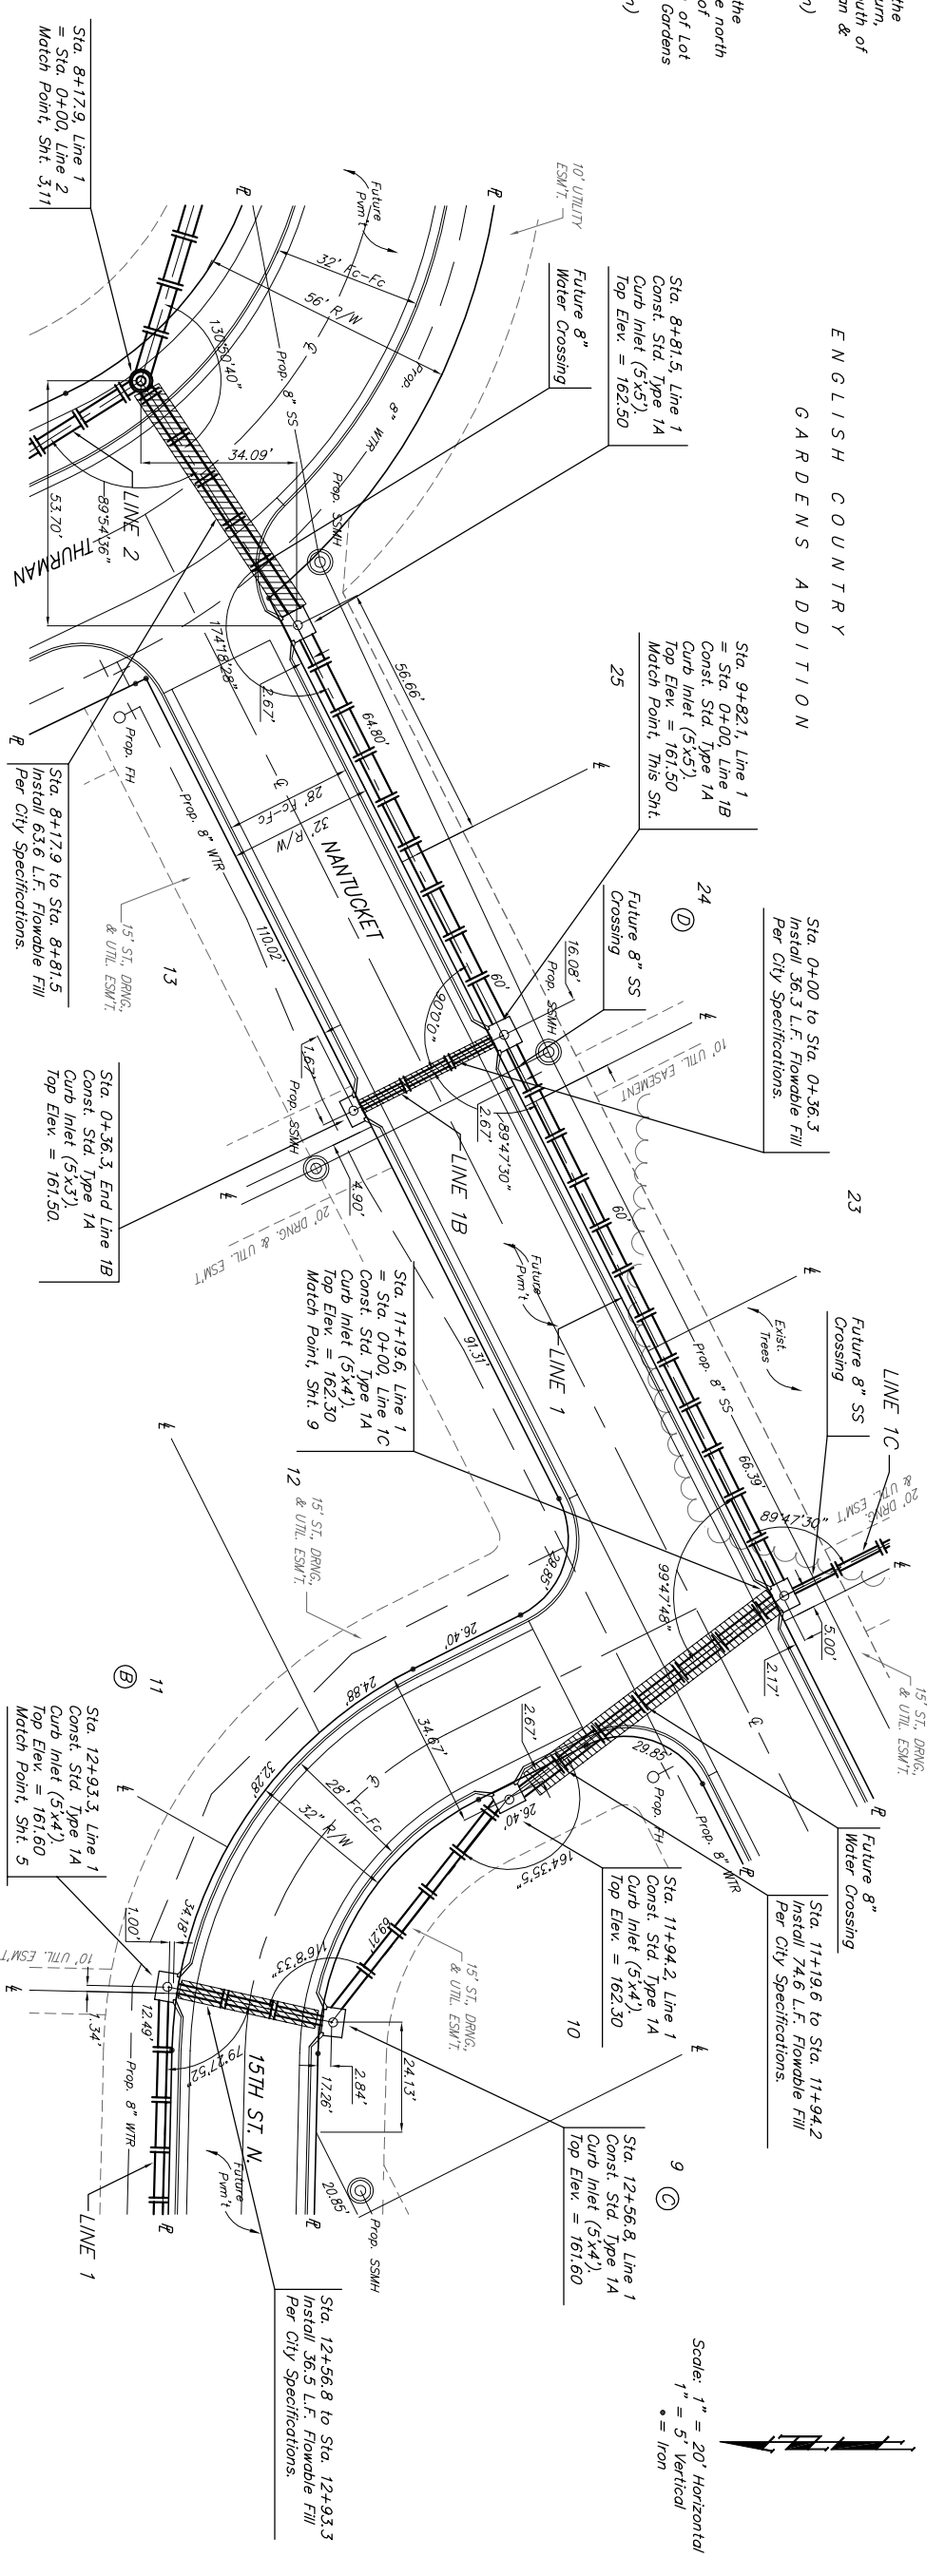

Scale: 1" = 20' Horizontal  
1" = 5' Vertical

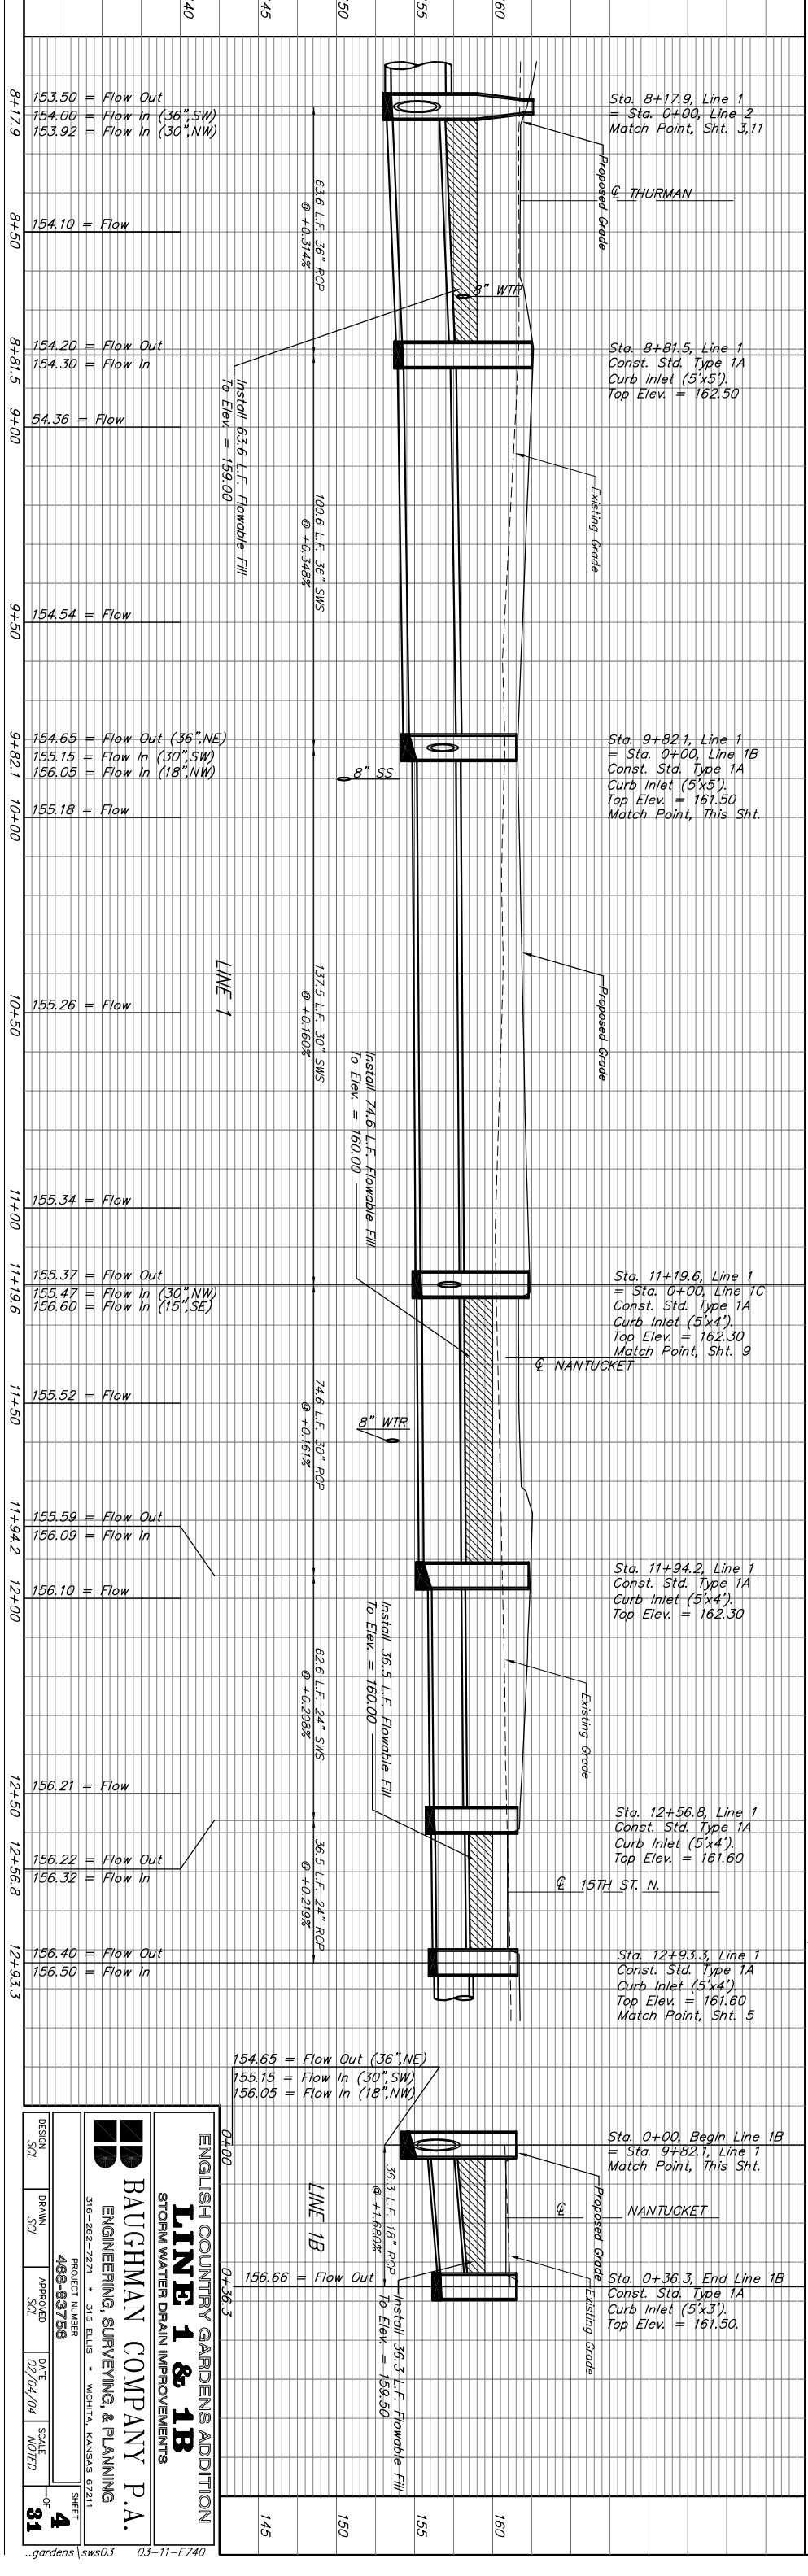

**ENGLISH COUNTRY GARDENS ADDITION**  
**LINE 1 & 1B**  
STORM WATER DRAIN IMPROVEMENTS

**BAUGHMAN COMPANY P.A.**  
ENGINEERING, SURVEYING, & PLANNING  
316-262-7271 • 315 ELLIS • WICHITA, KANSAS 67211  
PROJECT NUMBER: 489-83756

DESIGN	SC2L	DATE	02/04/04
DRAWN	SC2L	SCALE	NOTED
APPROVED	SC2L	SHEET	4
		OF	31

PROJECT NUMBER: 489-83756