

MH # 5346-135  
Construct Shallow Manhole over existing sanitary sewer line approx. 145 lf west of MH 5346-136. New manhole lid to be located in the concrete sidewalk.

MH # 5346-136  
Remove Manhole  
Approx depth = 4.2 ft



MH # 5346-139

MH # 5346-134  
Replace Manhole Frame & Cover  
Rework Manhole Bench & Invert  
Approx depth = 3.8 ft

Remove and replace 4 lf Concrete Sidewalk (E)  
Remove and replace 30 lf Asphalt Pavement  
Remove and replace 16 lf Concrete Approach (W)  
Remove and replace 4 lf Concrete Sidewalk (W)

Remove and replace 355 lf of 8" pipe  
from new MH 5346-135 to MH 5346-134

NOTE: MH 5346-134 has a pipe running through the manhole, along the south side. That pipe is running parallel with the sanitary sewer.

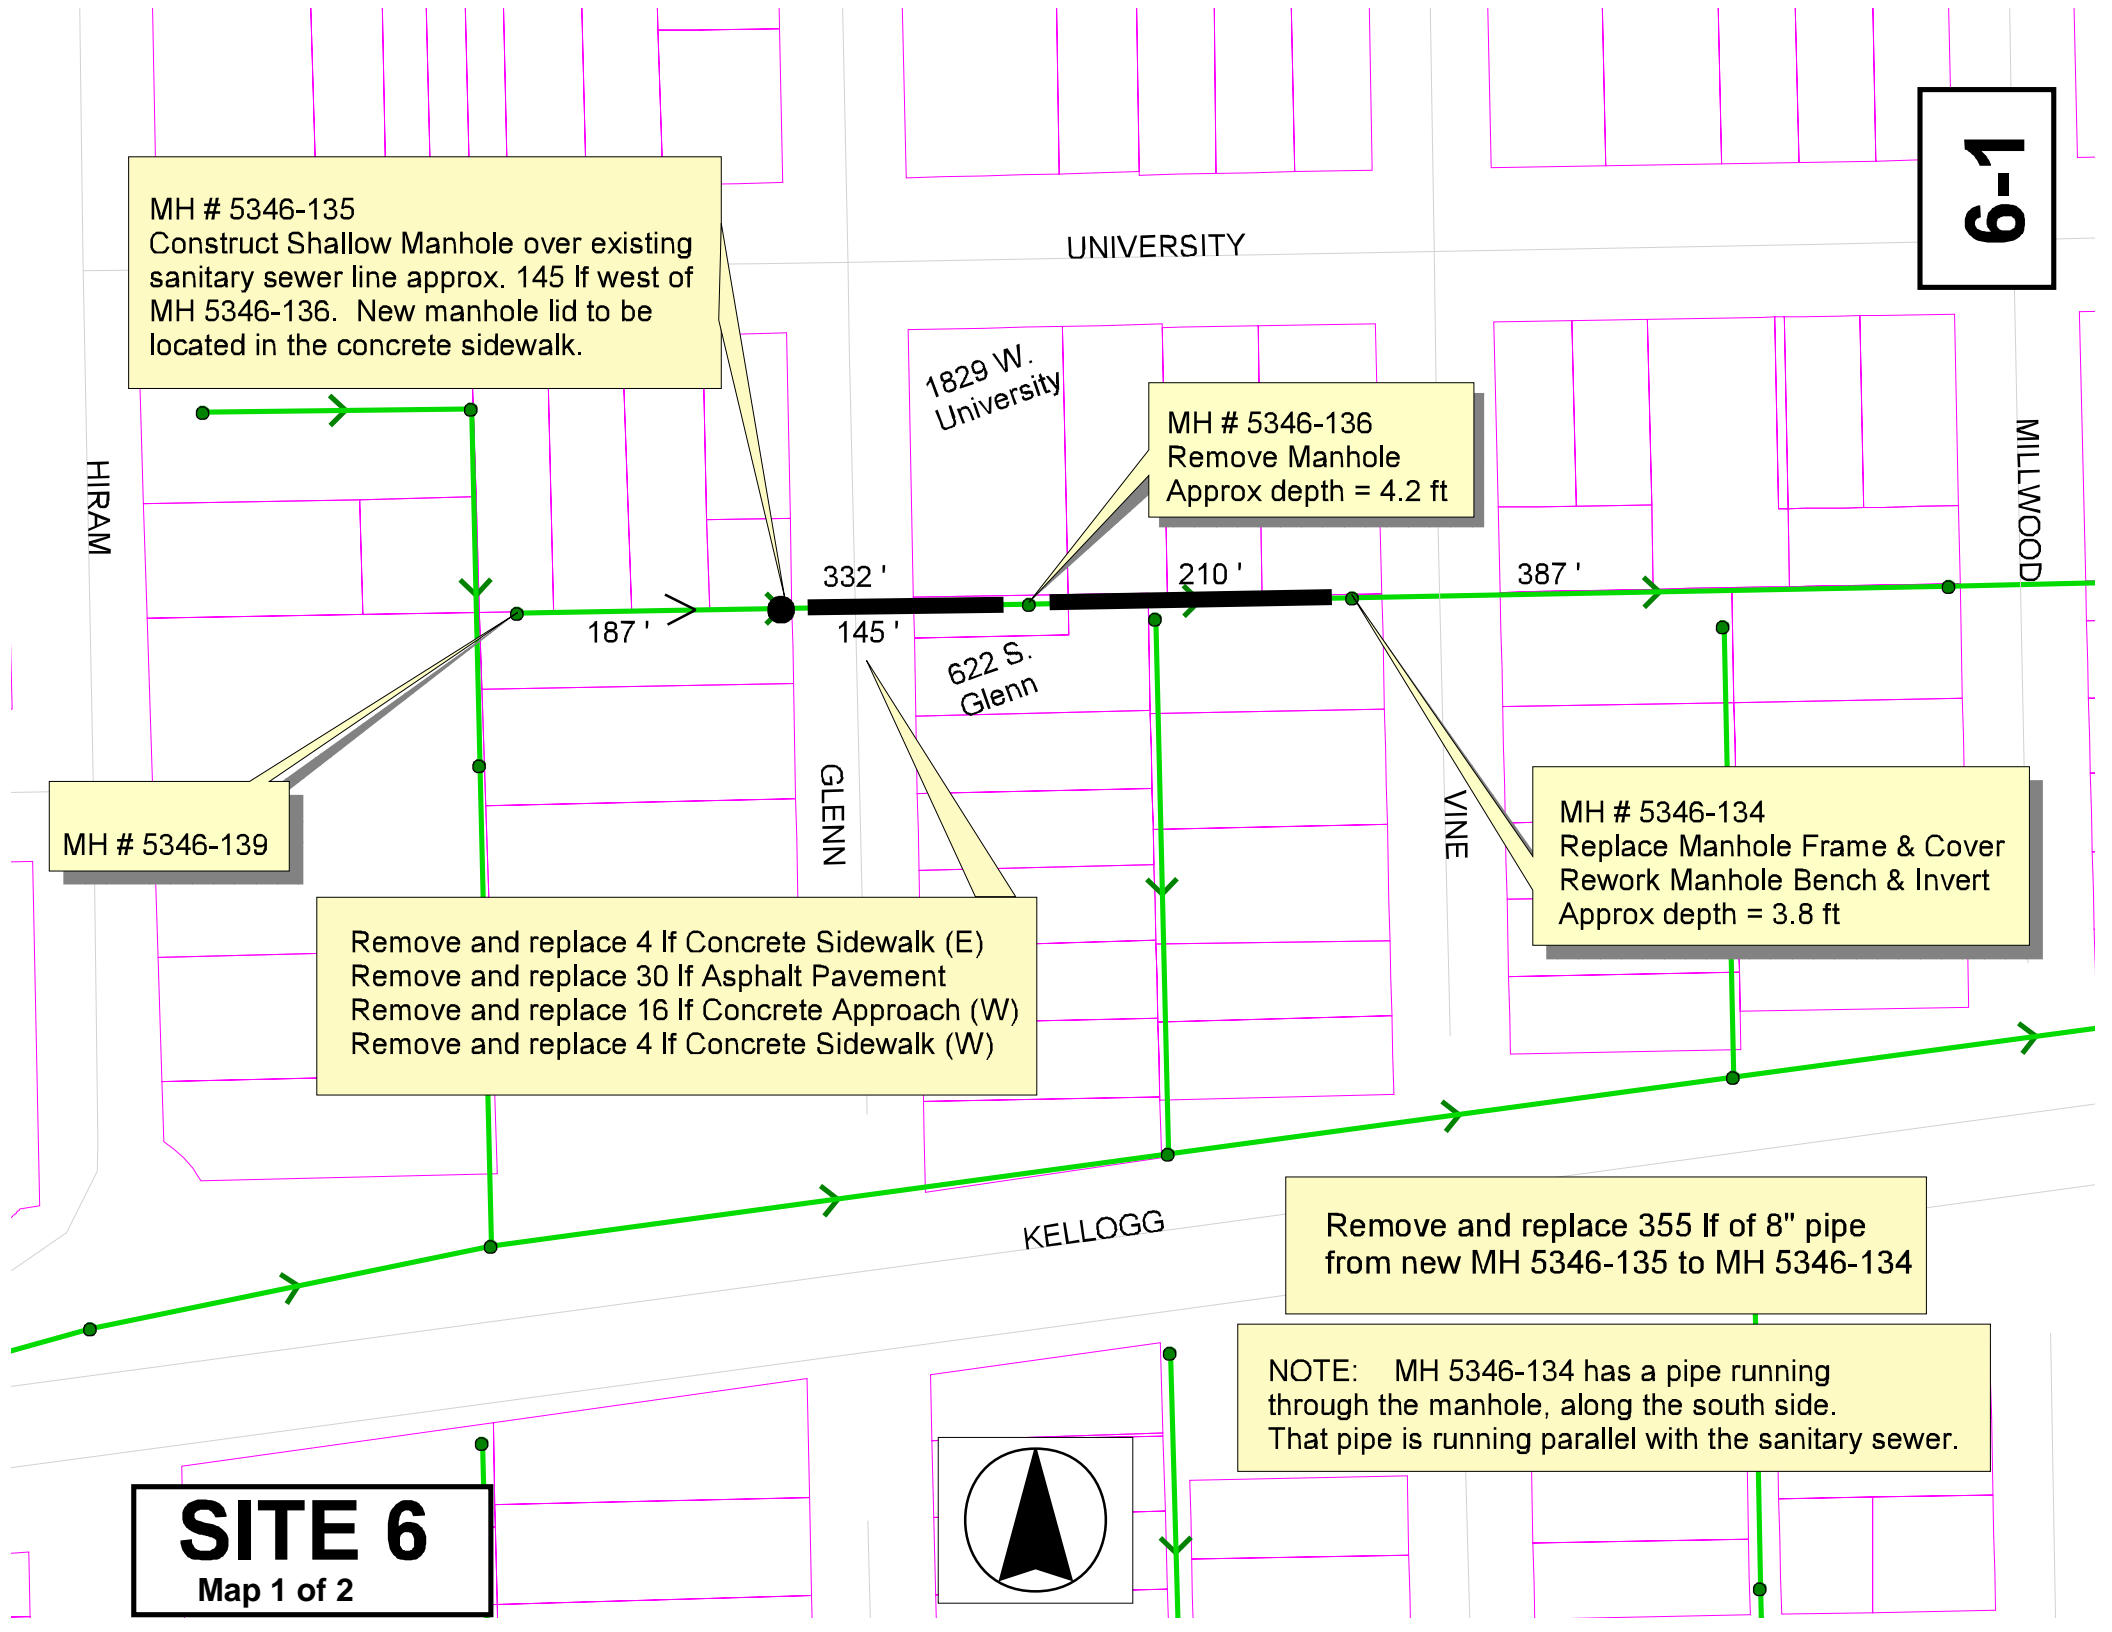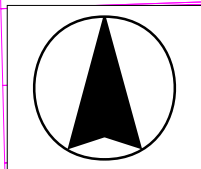

**6-2**

UNIVERSITY

1701 W. University

MH # 5346-131  
Replace Manhole Frame & Cover  
Rework Manhole Bench & Invert  
Approx depth = 5.2 ft

MH # 5346-128  
Rework Manhole Bench & Invert  
Approx depth = 5.0 ft

MH # 5346-134

387'

314'

302'

188'

VINE

624 S. Vine

MILLWOOD

621 S. Fern

FERN

ELIZABETH

MH # 5346-032

MH # 5346-218  
Replace Manhole Frame & Cover  
(see notes on picture, manhole is at the base of a tree)

MH # 5346-125  
Replace Manhole Frame & Cover  
Rework Manhole Bench & Invert  
Approx depth = 4.6 ft

KELLOGG

**SITE 6**  
Map 2 of 2

