




25.00'  $\left\{ \begin{array}{l} EXC = 5.6 \\ LF = 23.7 \\ CF = 12.5 \end{array} \right.$

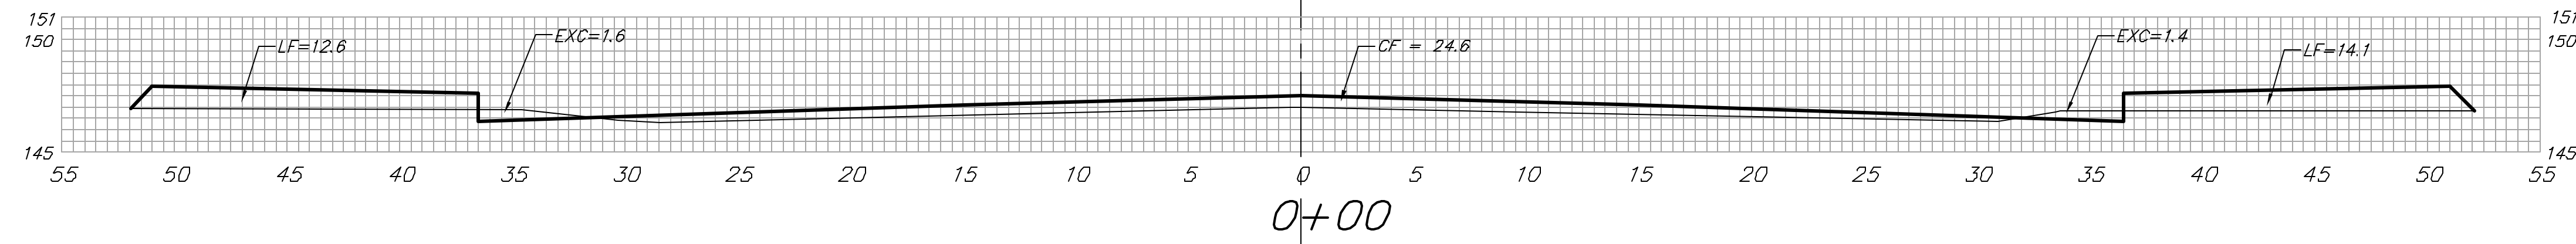


15.00'  $\left\{ \begin{array}{l} EXC = 2.9 \\ LF = 13.7 \\ CF = 10.9 \end{array} \right.$

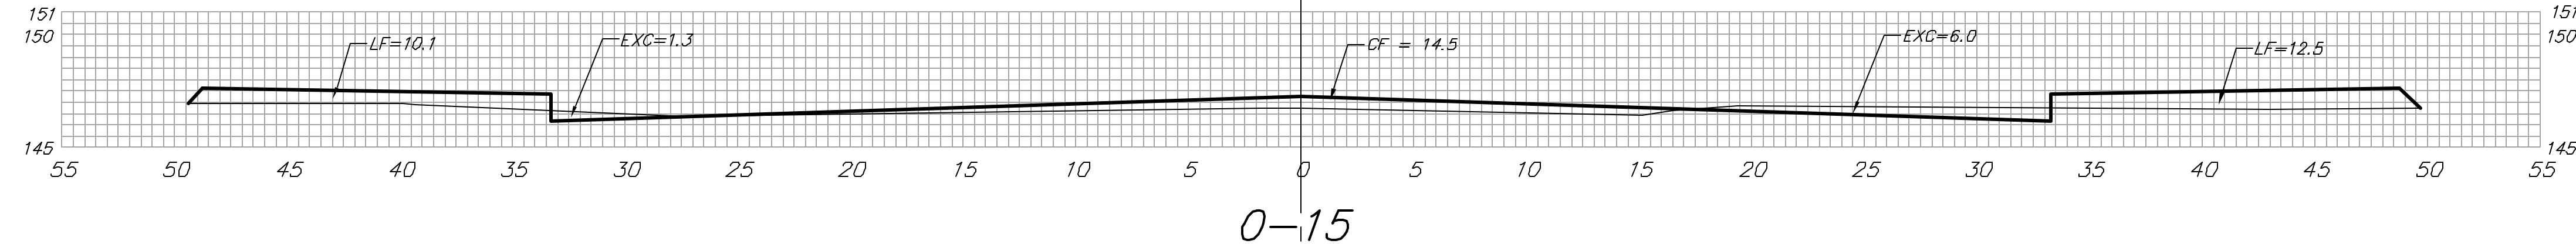

20.00'  $\left\{ \begin{array}{l} EXC = 42.0 \\ LF = 18.3 \\ CF = 5.4 \end{array} \right.$

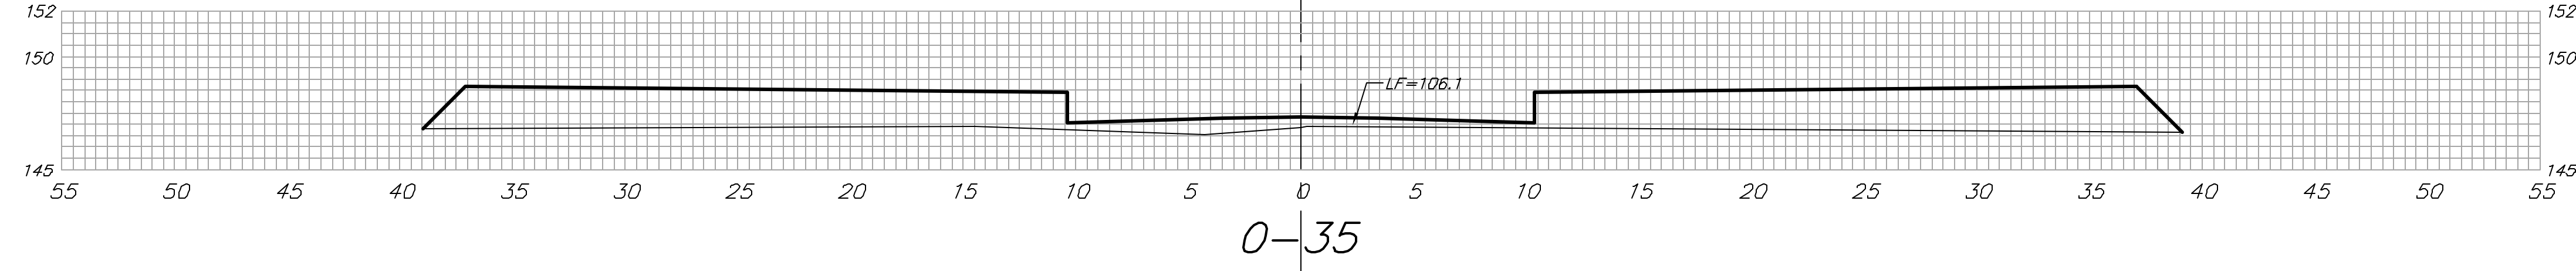

15.00'  $\left\{ \begin{array}{l} EXC = 36.5 \\ LF = 0.0 \\ CF = 0.0 \end{array} \right.$

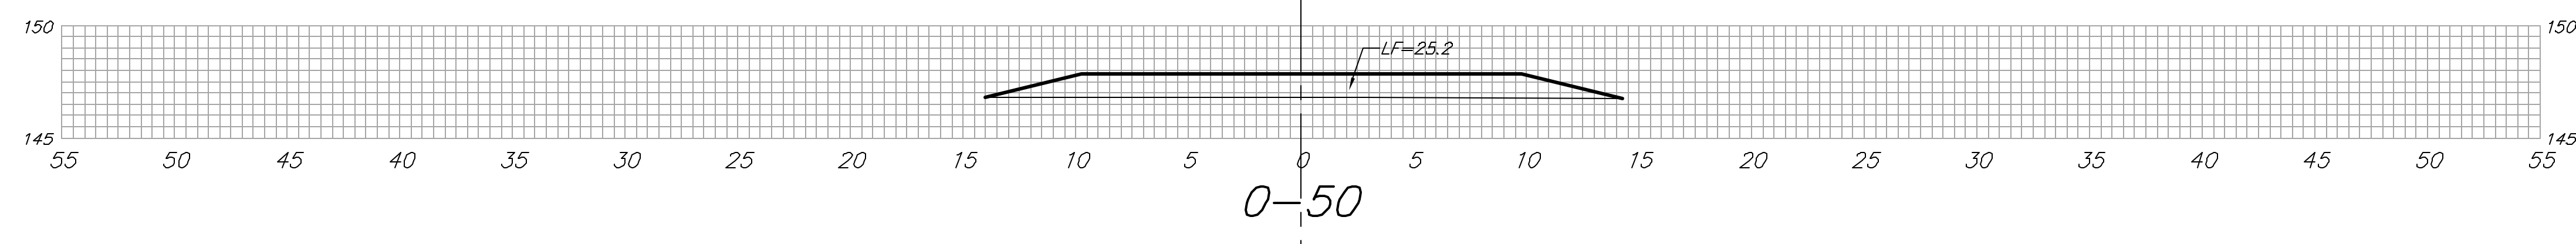

MILSTEAD (LOT 35-43, BLOCK D)

Sheet Totals:  
 Excavation = 87.0  
 Loose Fill = 55.7  
 Compacted Fill = 28.8

<b>BAUGHMAN COMPANY P.A.</b> ENGINEERING, SURVEYING, & PLANNING <small>316-262-7271 • 318 ELLIS • WICHITA, KANSAS 67211</small>	REV.
	40
PROJECT NUMBER	SHEET
472-83385	44