




25.00' $\left\{ \begin{array}{l} EXC = 9.4 \\ LF = 17.3 \\ CF = 5.5 \end{array} \right.$

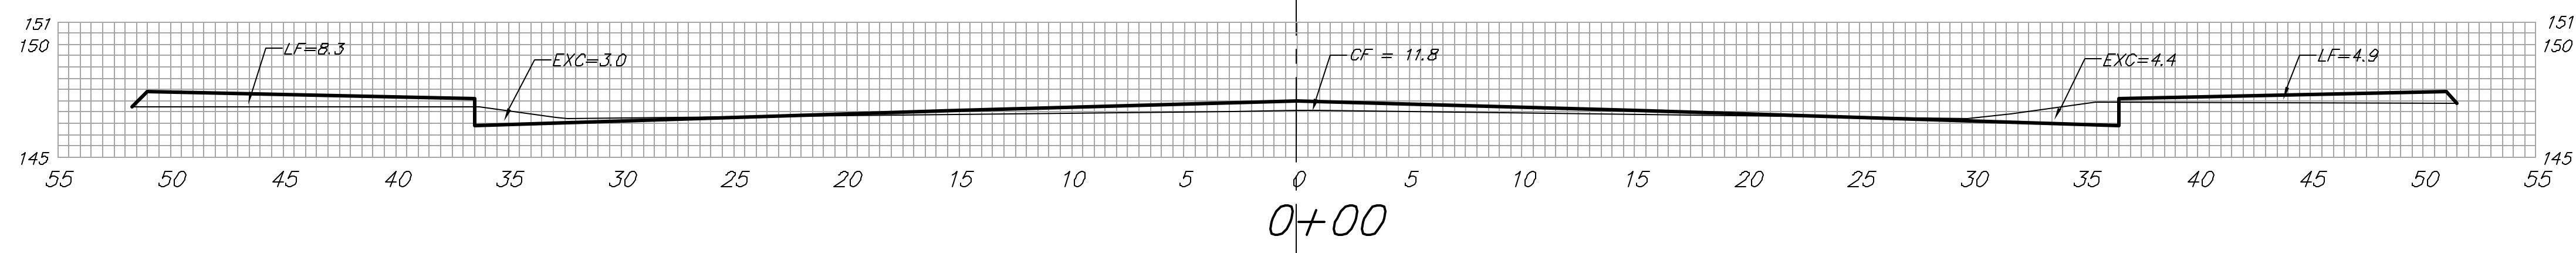


15.00' $\left\{ \begin{array}{l} EXC = 7.5 \\ LF = 3.9 \\ CF = 3.8 \end{array} \right.$

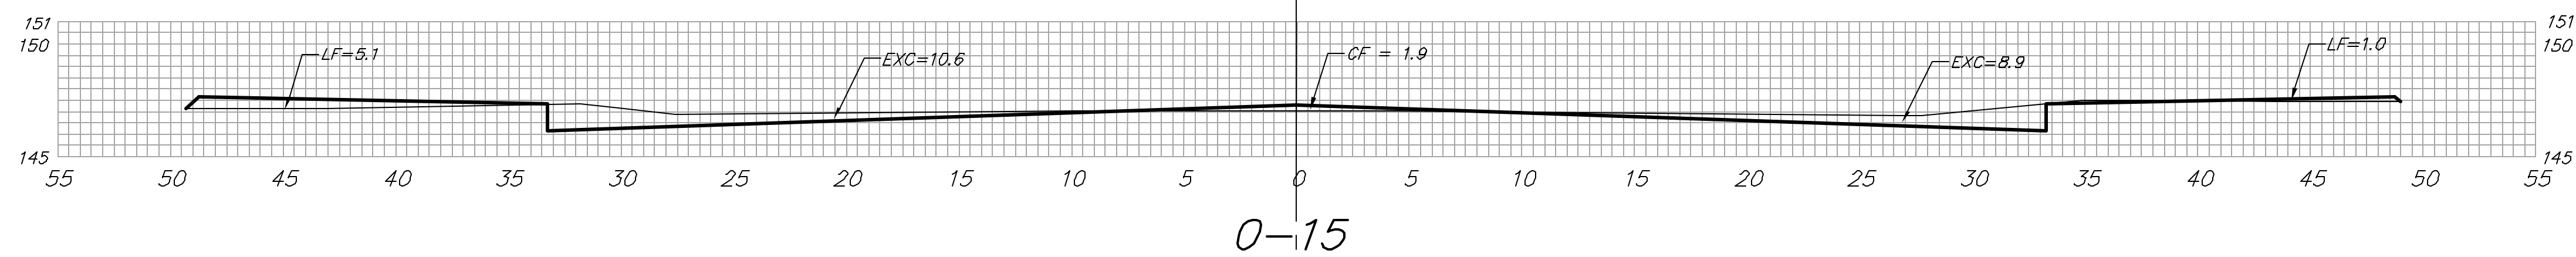

20.00' $\left\{ \begin{array}{l} EXC = 7.6 \\ LF = 25.0 \\ CF = 1.3 \end{array} \right.$

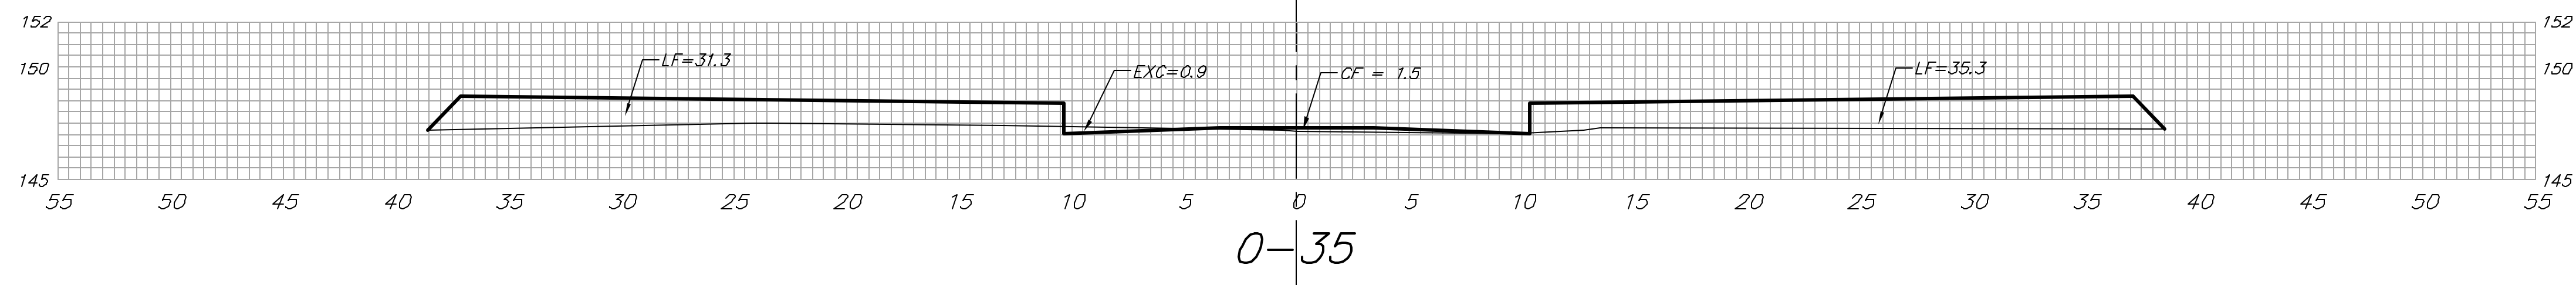

15.00' $\left\{ \begin{array}{l} EXC = 5.5 \\ LF = 18.5 \\ CF = 0.4 \end{array} \right.$

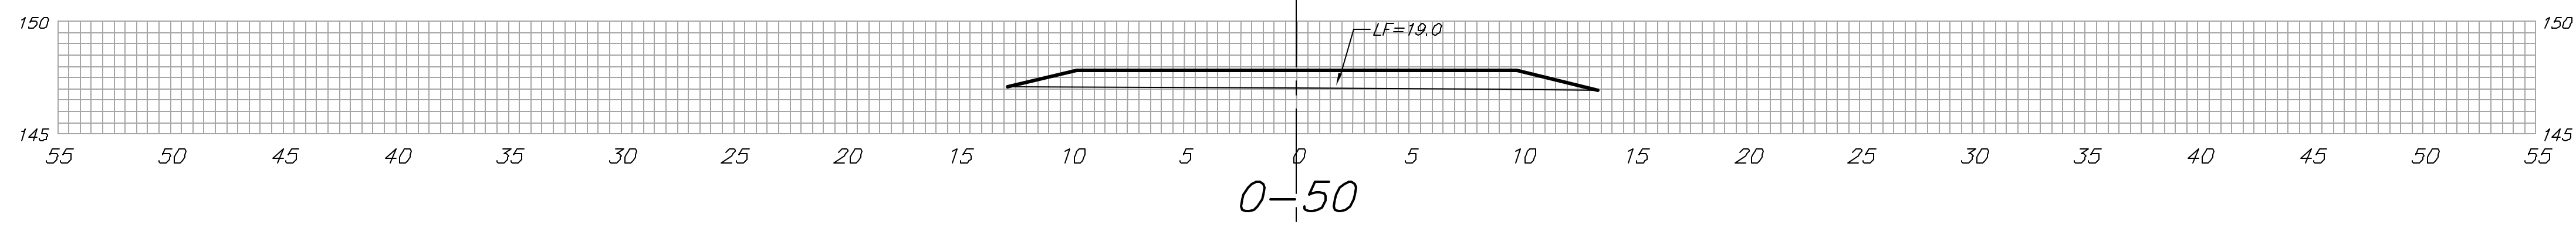

MILSTEAD (LOT 44-53, BLOCK D)

Sheet Totals:
Excavation = 30.0
Loose Fill = 58.7
Compacted Fill = 11.0

BAUGHMAN COMPANY P.A. ENGINEERING, SURVEYING, & PLANNING <small>316-282-7271 • 315 ELLIS • WICHITA, KANSAS 67211</small>	REV.
	SHEET 42 OF 44 <small>Flat Creek Ph 3/25/10</small>
PROJECT NUMBER 472-83365	