

**GRAPHIC SCALE**  
1 inch = 20 ft.

(IN FEET)

20  
0  
10  
20  
40

N

CED

UTILITY LEGEND

|  |   |
|--|---|
| <ul style="list-style-type: none"> <li>CB = Cat Box</li> <li>W = Water Well</li> <li>SH = Sprinkler Head</li> <li>WM = Water Meter</li> <li>WV = Water Valve</li> <li>GM = Gas Meter</li> <li>GV = Gas Valve</li> <li>TC = Telephone Risers</li> <li>SC = Section Corner</li> <li>SB = Set 5/8" x 24" Rebar</li> <li>DT = Deciduous Tree or Shrub</li> <li>CT = Coniferous Tree</li> <li>EF = Existing Fence</li> <li>PL = Property Line</li> <li>UT = Underground Telephone</li> <li>UE = Underground Electric</li> <li>OE = Overhead Electric</li> <li>WL = Water Line</li> <li>SS = Sanitary Sewer</li> <li>GL = Gas Line</li> <li>CTV = Cable TV or Fiber Optic</li> </ul> | <ul style="list-style-type: none"> <li>CP = Flag Pole</li> <li>SM = SS Manhole</li> <li>SS = SWS Manhole</li> <li>SI = Sign</li> <li>FF = Fire Hydrant</li> <li>MP = Misc. Post</li> <li>GA = Guy Anchor</li> <li>PP = Power Pole</li> <li>LP = Light Pole</li> <li>MB = Mailbox</li> </ul> |
|--|---|


UTILITIES SHOWN REPRESENT THE BEST INFORMATION AVAILABLE FOR DESIGN. ADDITIONAL UTILITIES MAY BE PRESENT ON THIS PROJECT. THE CONTRACTOR SHALL BE RESPONSIBLE FOR DETERMINING THE EXACT LOCATION, DEPTH AND CONSTRUCTION UNDER THE CONTRACTOR'S OBLIGATION TO LABEL FOR ANY DAMAGE CAUSED BY THE FAILURE TO DO SO.

Existing 29" x 18" OMMAC were not field located. Contractor shall verify size and location.

**WATER SERVICE TABLE**

| Sta.     | Desc. | Lt.  | Rt. | Exist. Top Elev. | Prop. Top Elev. |
|----------|-------|------|-----|------------------|-----------------|
| 18+47.95 | WV    | 5.7' |     | 145.40           | 145.80          |

\* Not field located. Contractor shall verify elevation and location.

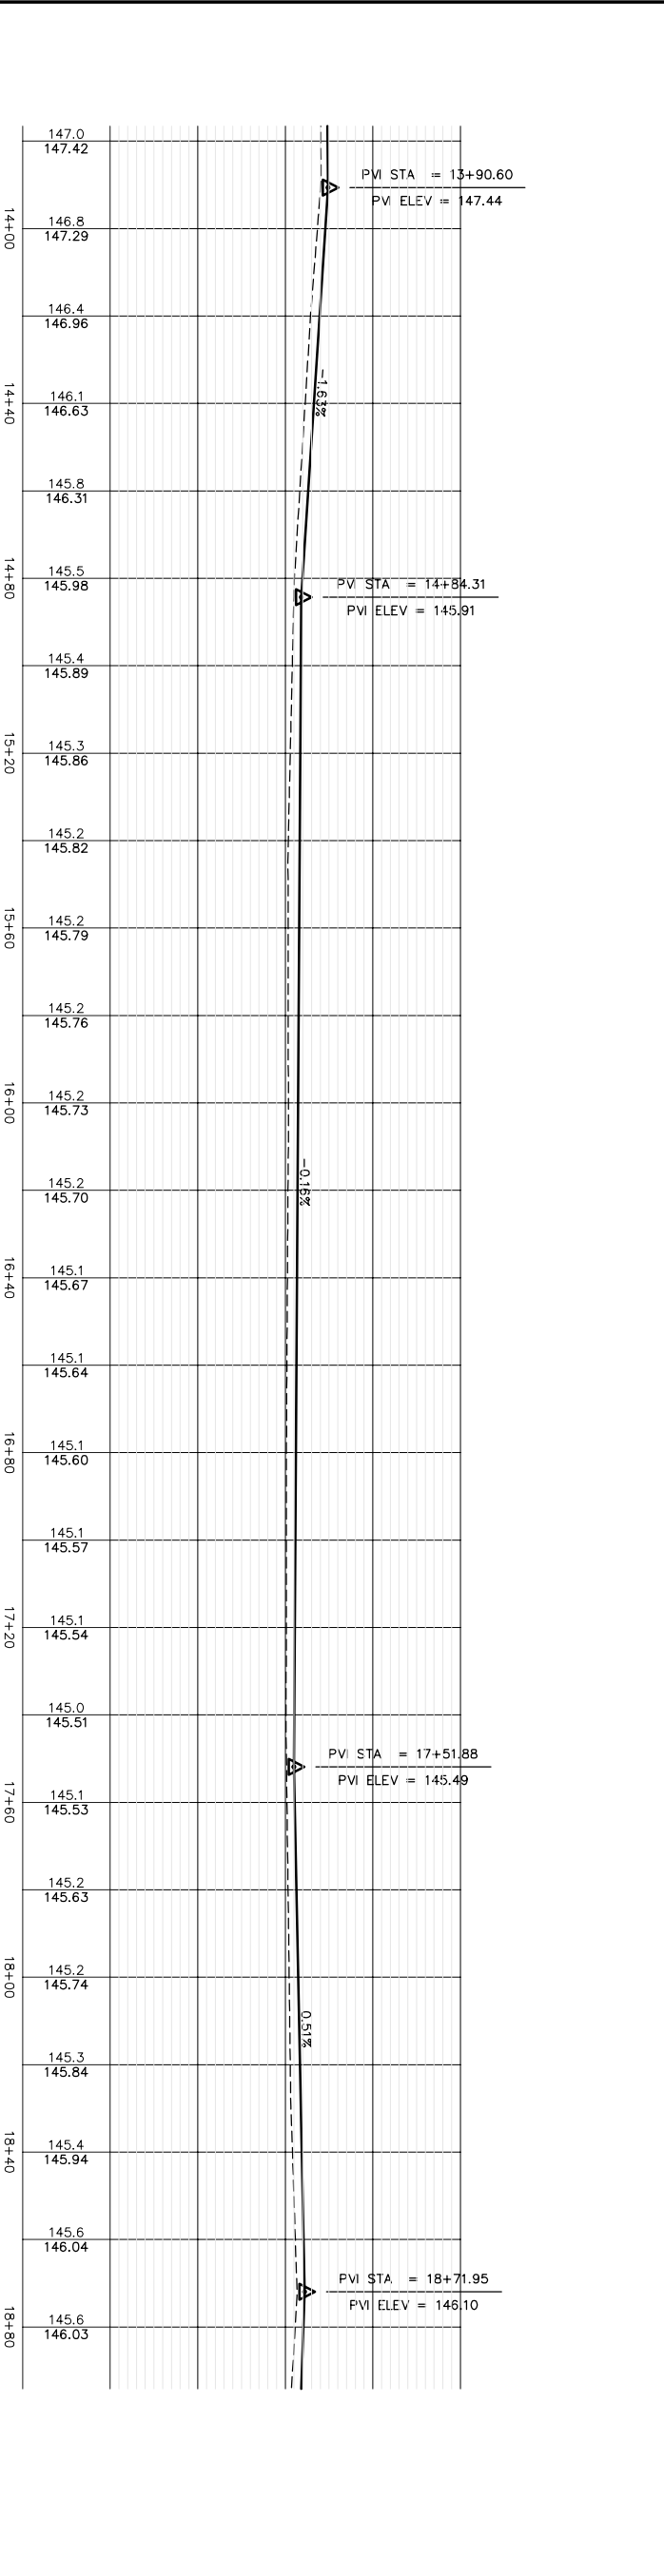

**STREET PAYING PLAN FOR**  
**56TH STREET NORTH**  
WICHITA, SEDGWICK CO., KANSAS  
CED PROJ. NO.: 20020917

**CERTIFIED ENGINEERING DESIGN, P.A.**  
810 WEST DOUGLAS, SUITE C  
WICHITA, KANSAS 67203  
PH. (316) 262-8808 FAX. (316) 262-1669

DESIGNED: HDF  
DRAWN: OKW  
DATE: 12/02  
SCALE: 1" = 20'  
SHEET: 29  
CHECKED: HDF  
CED FILE: 53-d&w&rd-Base TOTAL 74

**SURVEY DISCLAIMER:**  
TOPOGRAPHIC SURVEY, USED IN PREPARING PLANS WAS PROVIDED BY CARBER SURVEYING SERVICE, (620) 866-7033, 423 WEST FIRST AVE. HUTCHINSON, KS. ENGINEER DOES NOT GUARANTEE SURVEY ELEVATIONS FOR ACCURACY. CONTRACTOR SHALL VERIFY ELEVATIONS AND NOTIFY ENGINEER OF ANY DISCREPANCIES.