




50' > EXC = 24.2  
 LF = 0.0  
 CF = 2.3  
 MF = 0.0

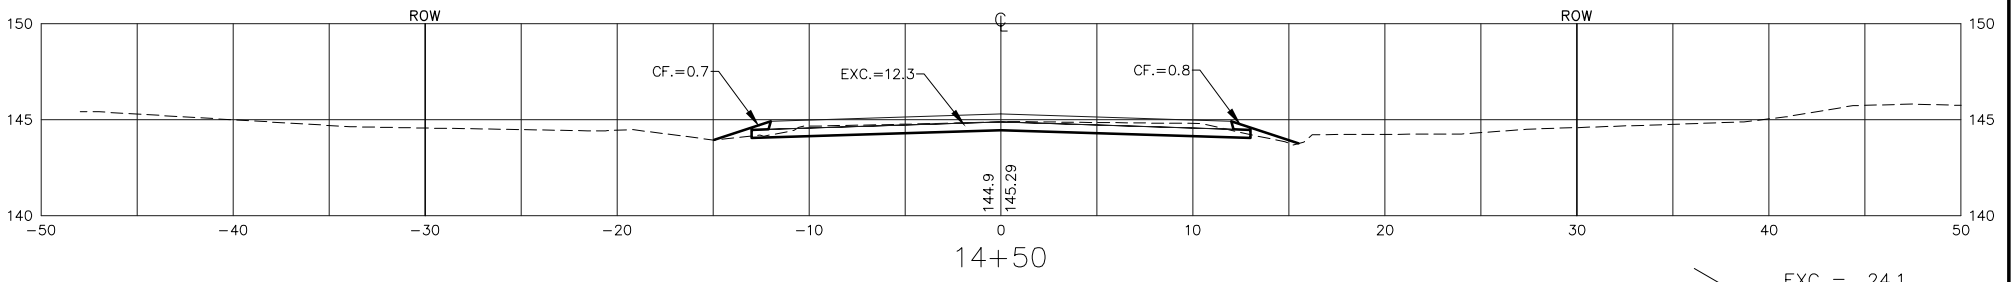


50' > EXC = 24.1  
 LF = 0.0  
 CF = 1.0  
 MF = 0.0

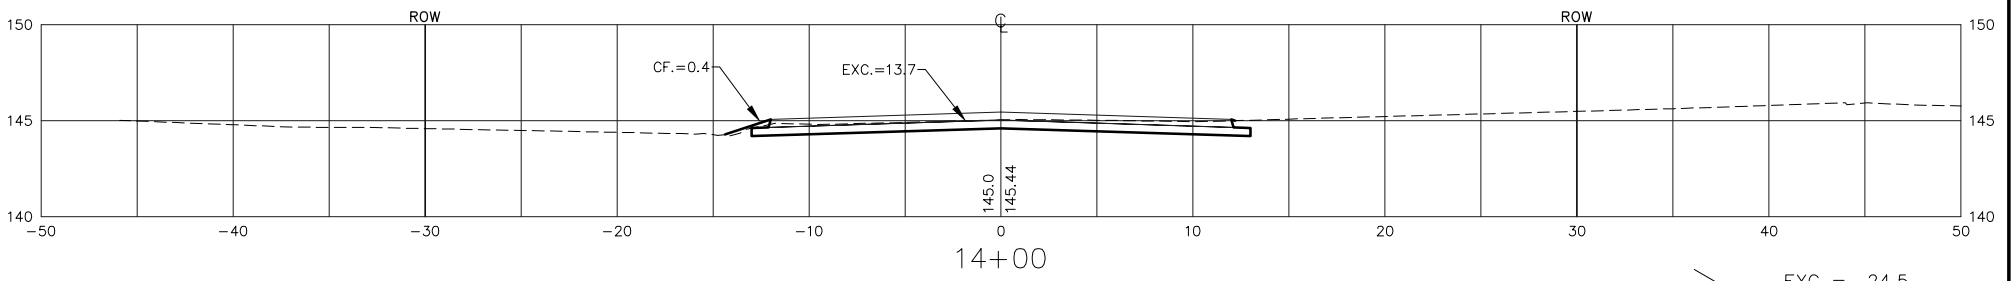


50' > EXC = 24.5  
 LF = 0.0  
 CF = 2.0  
 MF = 0.0

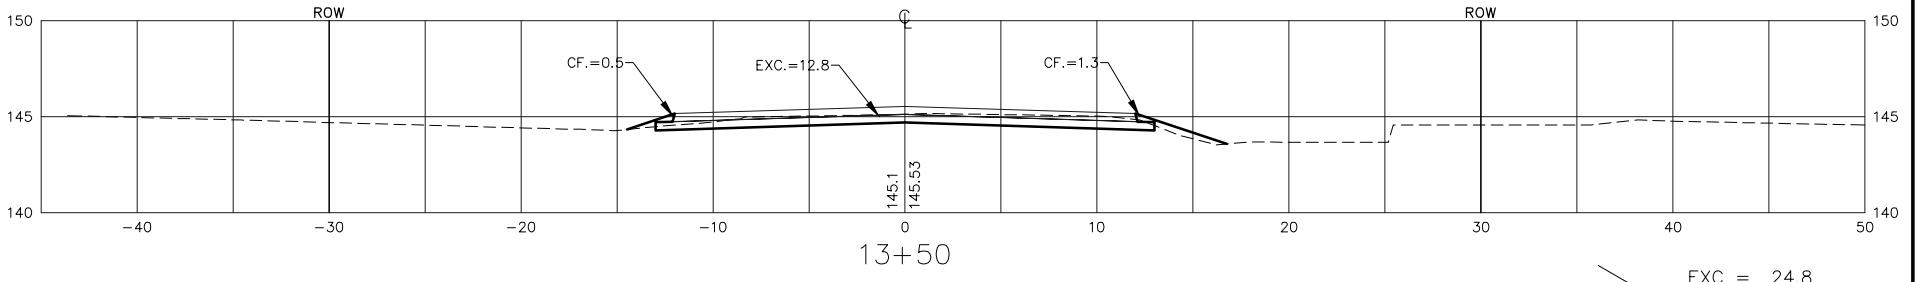


50' > EXC = 24.8  
 LF = 0.0  
 CF = 2.3  
 MF = 0.0

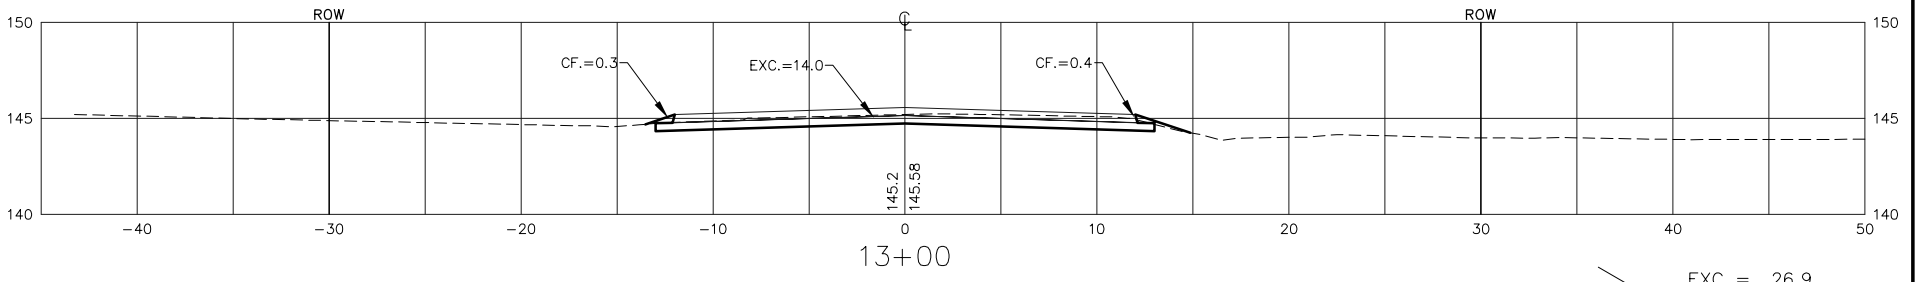


50' > EXC = 26.9  
 LF = 0.0  
 CF = 0.9  
 MF = 0.0

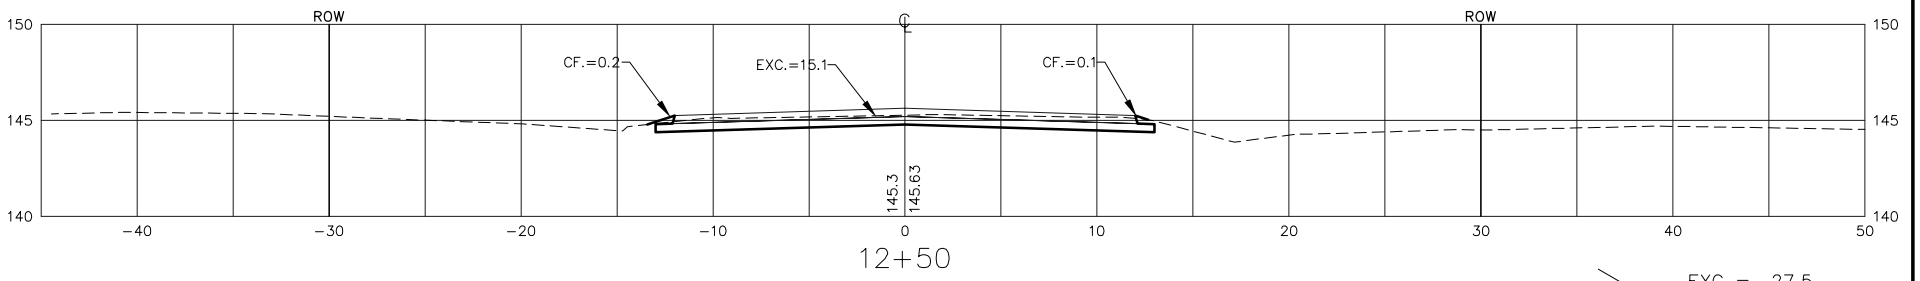

50' > EXC = 27.5  
 LF = 0.0  
 CF = 0.5  
 MF = 0.0

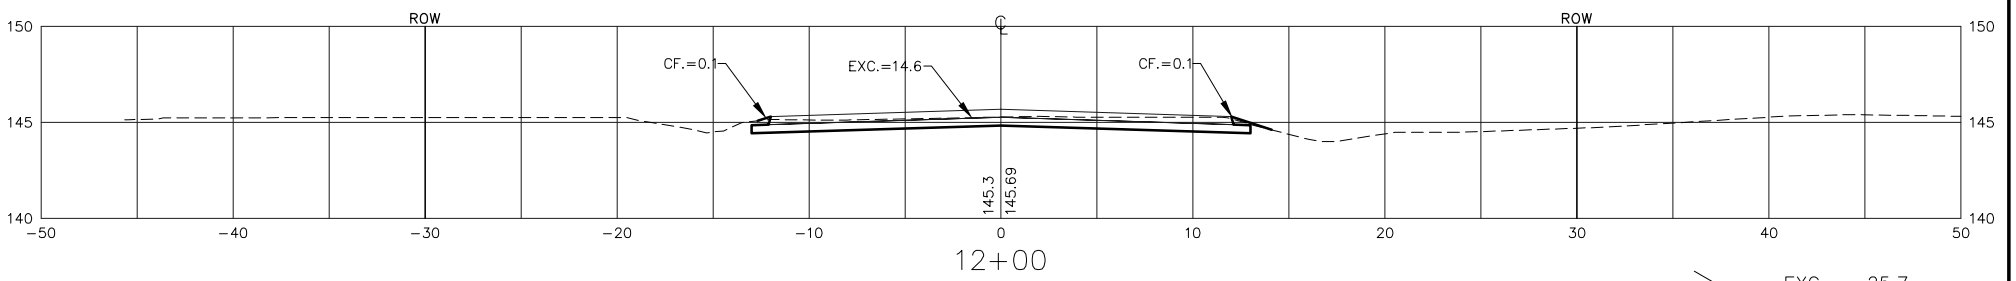

50' > EXC = 25.7  
 LF = 0.0  
 CF = 0.6  
 MF = 0.0

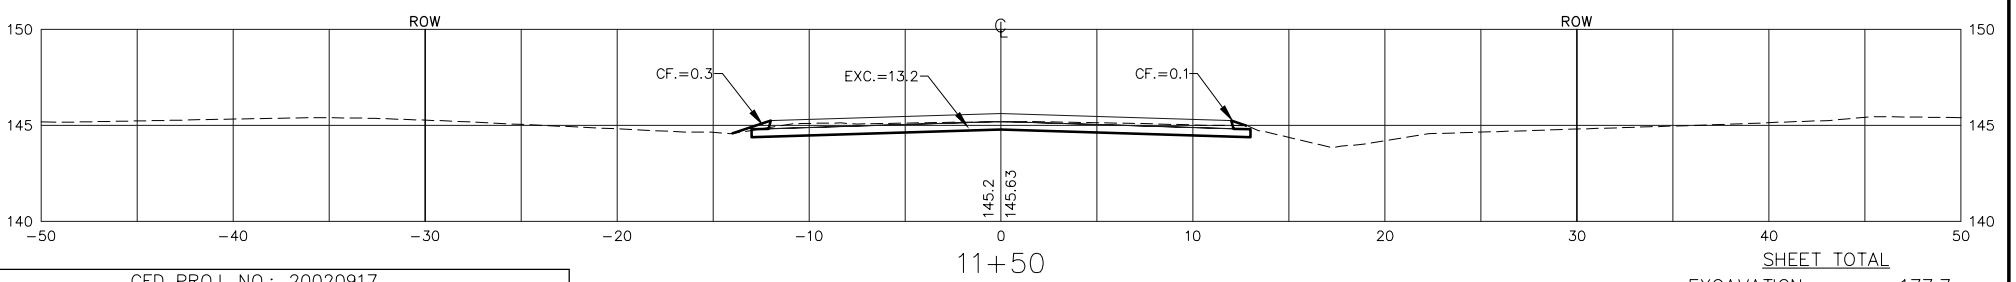

SHEET TOTAL

EXCAVATION = 177.7  
 LOOSE FILL = 0.0  
 COMPACTED FILL = 9.6  
 MANIPULATED FILL = 0.0  
 SEDGWICK AVE.

CED PROJ. NO.: 20020917

**CERTIFIED ENGINEERING DESIGN, P.A.**



810 WEST DOUGLAS, SUITE C  
 WICHITA, KANSAS 67203  
 PH: (316) 262-8808  
 FAX: (316) 262-1669

SHEET 38  
 TOTAL 74