




50' > EXC = 23.9
 LF = 0.0
 CF = 0.8
 MF = 0.0

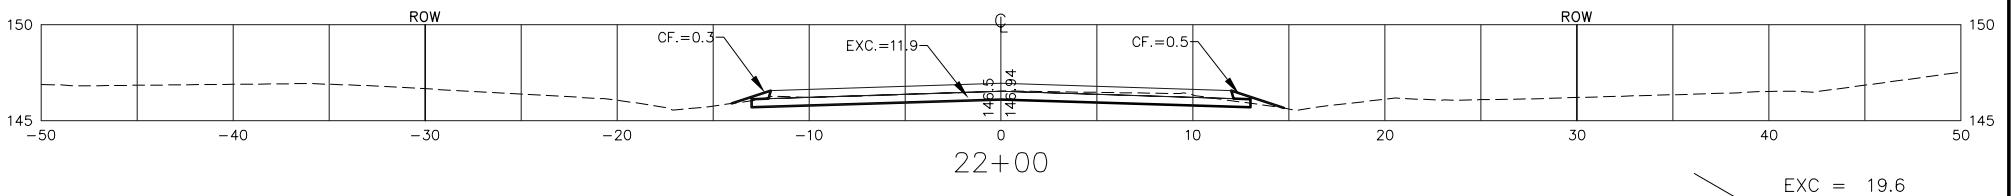


50' > EXC = 19.6
 LF = 0.0
 CF = 1.9
 MF = 0.0

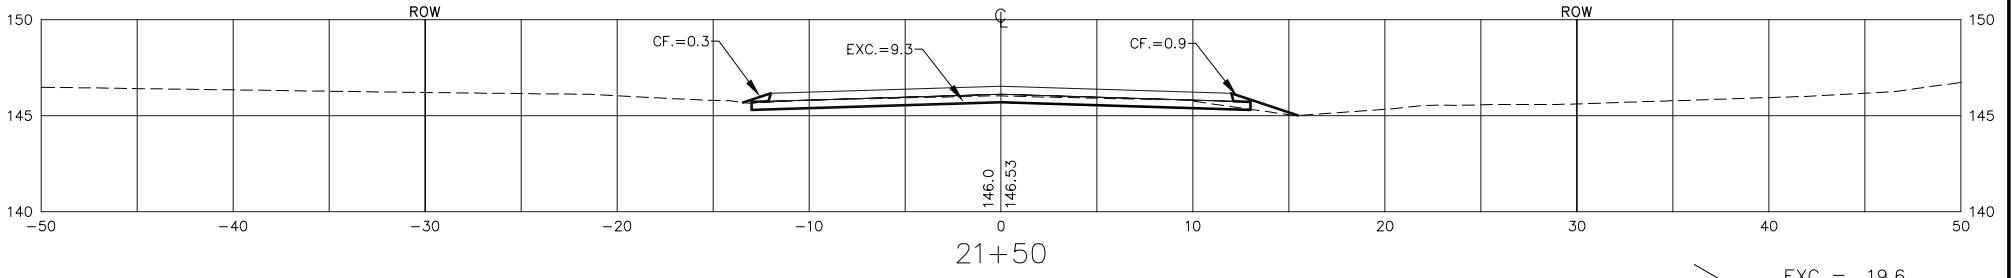


50' > EXC = 19.6
 LF = 0.0
 CF = 1.5
 MF = 0.0

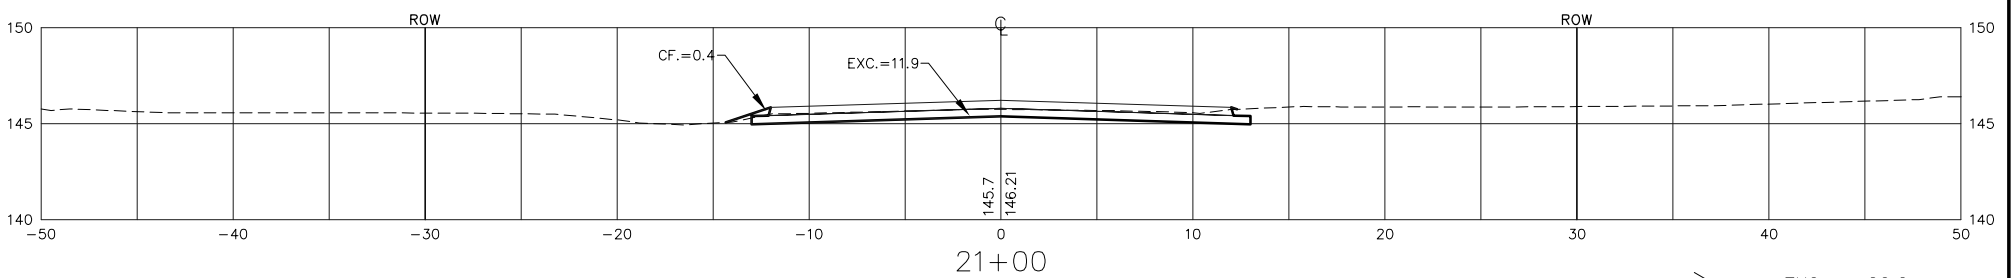


50' > EXC = 22.2
 LF = 0.0
 CF = 0.6
 MF = 0.0

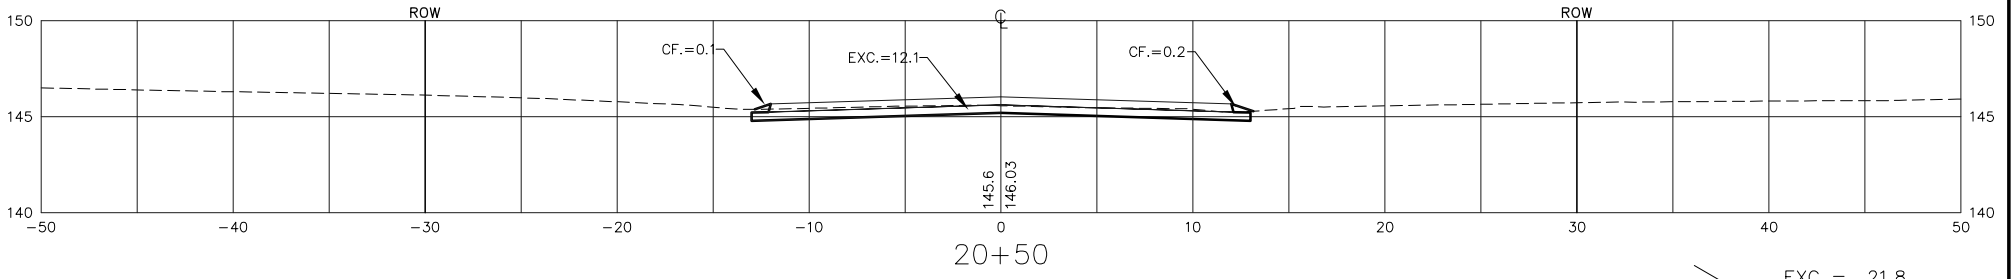


50' > EXC = 21.8
 LF = 0.0
 CF = 1.2
 MF = 0.0

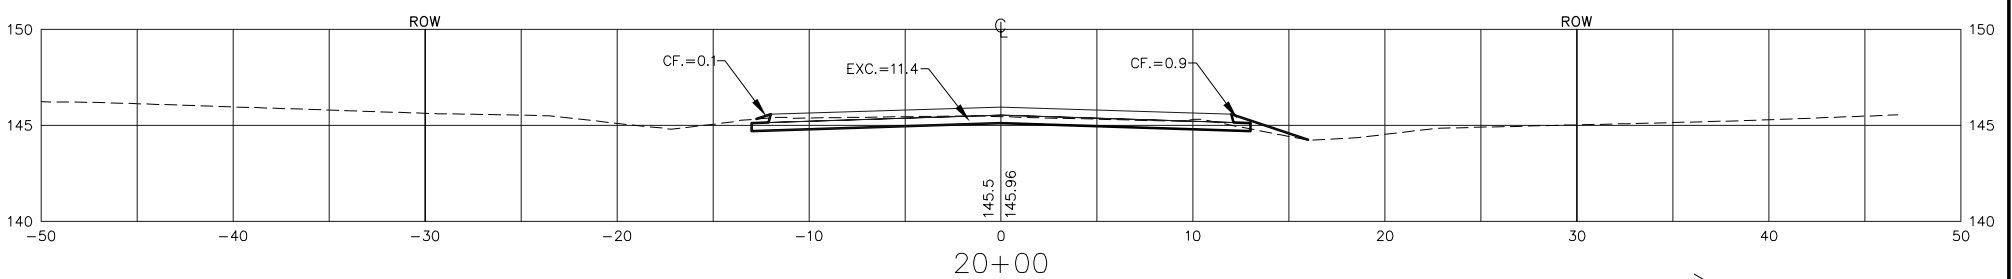


50' > EXC = 23.7
 LF = 0.0
 CF = 1.8
 MF = 0.0

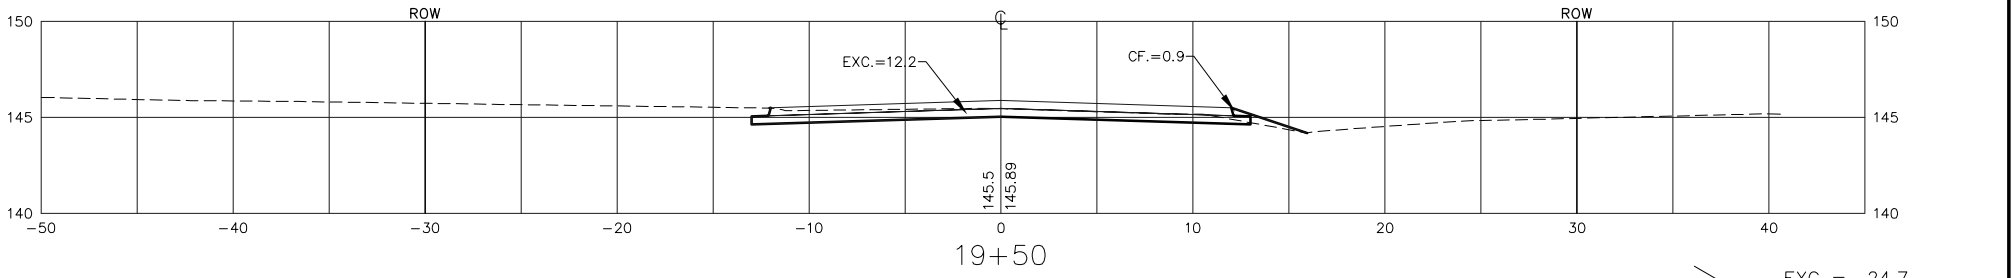

50' > EXC = 24.7
 LF = 0.0
 CF = 0.8
 MF = 0.0

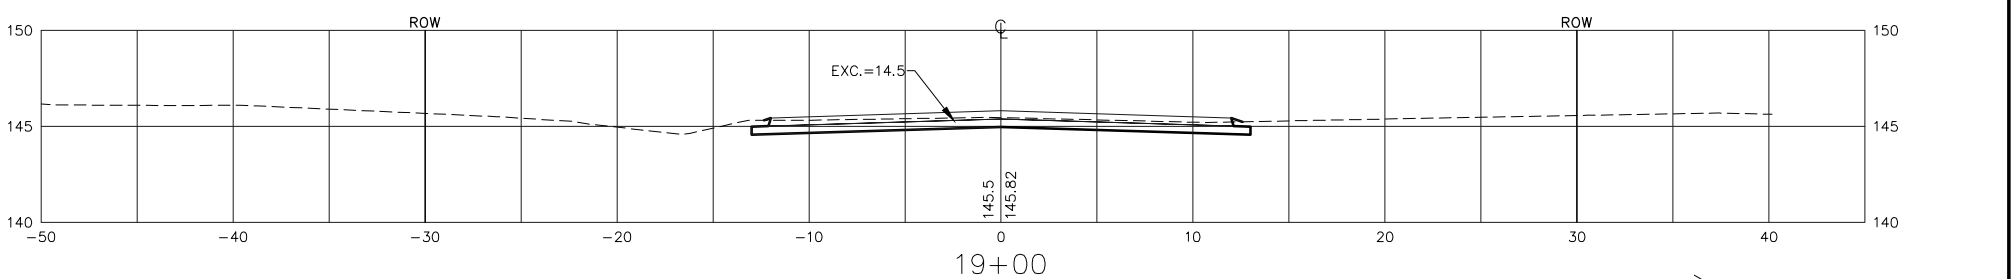

50' > EXC = 26.3
 LF = 0.0
 CF = 0.8
 MF = 0.0

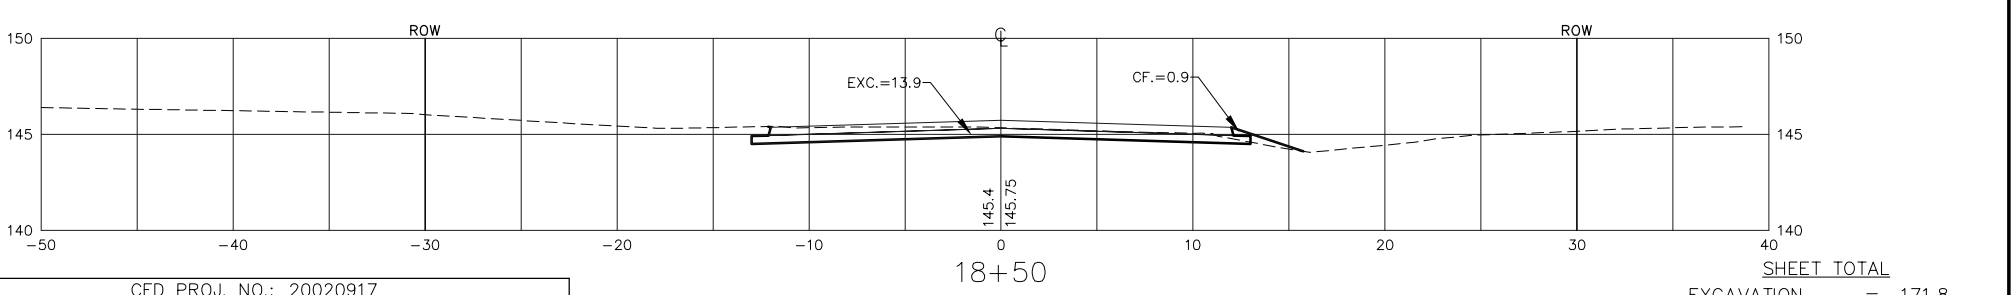

50' > EXC = 26.3
 LF = 0.0
 CF = 0.8
 MF = 0.0

SHEET TOTAL

EXCAVATION = 171.8
 LOOSE FILL = 0.0
 COMPACTED FILL = 9.4
 MANIPULATED FILL = 0.0
 SEDGWICK AVE.

CED PROJ. NO.: 20020917

CERTIFIED ENGINEERING DESIGN, P.A.
 810 WEST DOUGLAS, SUITE C
 WICHITA, KANSAS 67203
 PH: (316) 262-8808
 FAX: (316) 262-1669

SHEET	40
TOTAL	74

