




50' > EXC = 22.8
 LF = 0.0
 CF = 1.0
 MF = 0.0

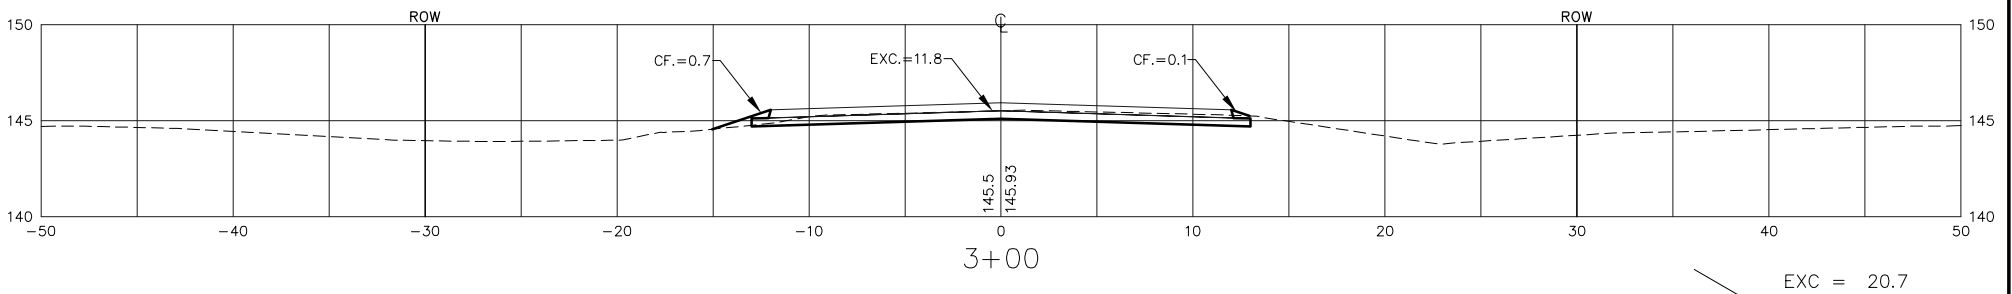


50' > EXC = 20.7
 LF = 0.0
 CF = 1.8
 MF = 0.0

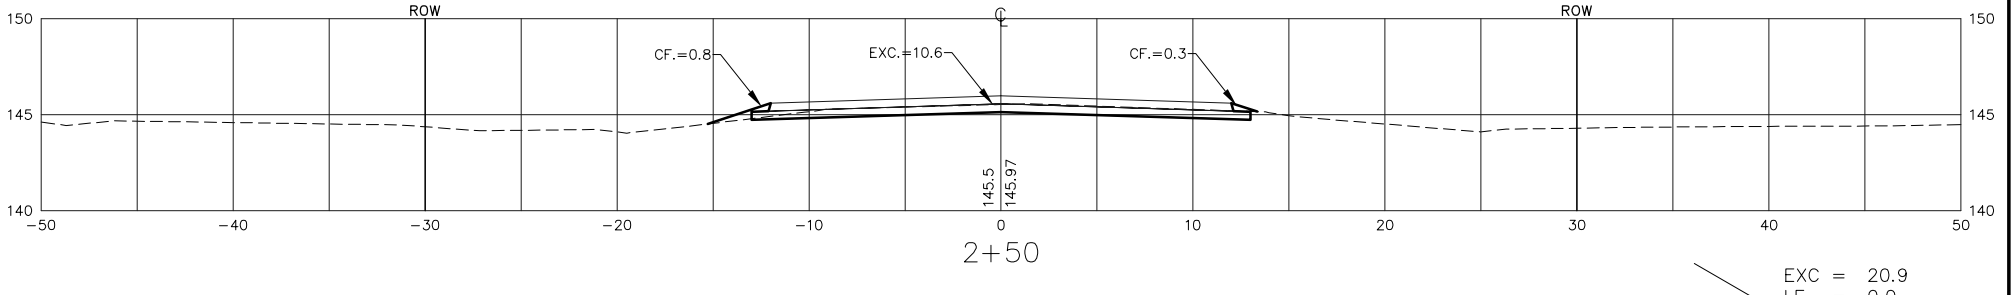


50' > EXC = 20.9
 LF = 0.0
 CF = 1.8
 MF = 0.0

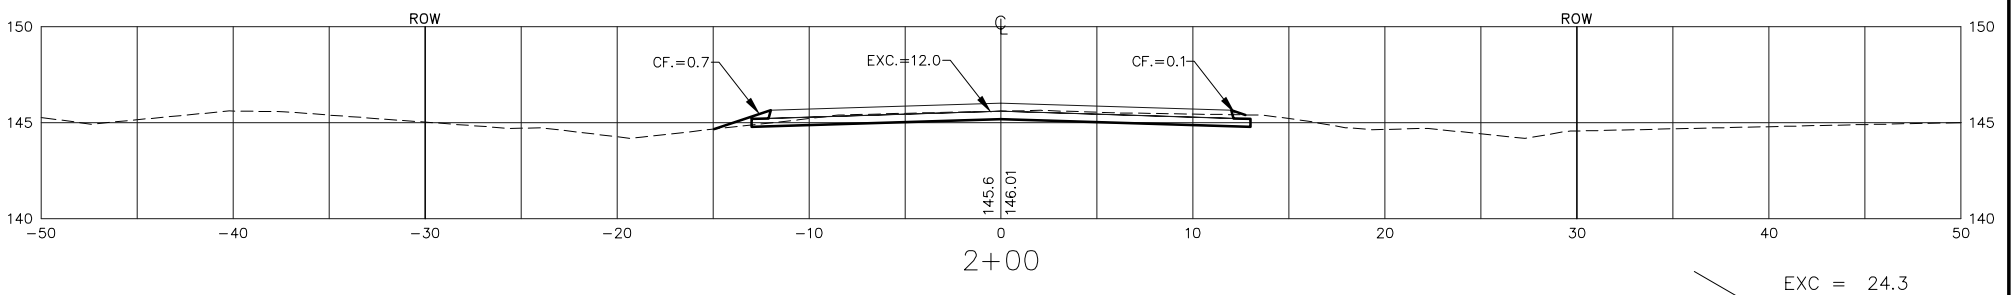


50' > EXC = 24.3
 LF = 0.0
 CF = 0.7
 MF = 0.0

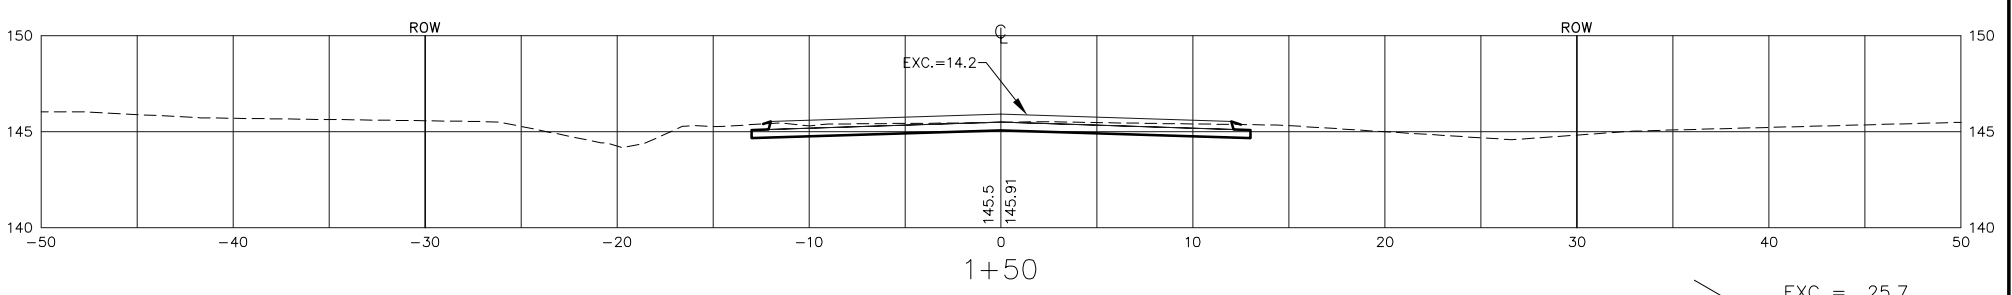


50' > EXC = 25.7
 LF = 0.0
 CF = 0.3
 MF = 0.0

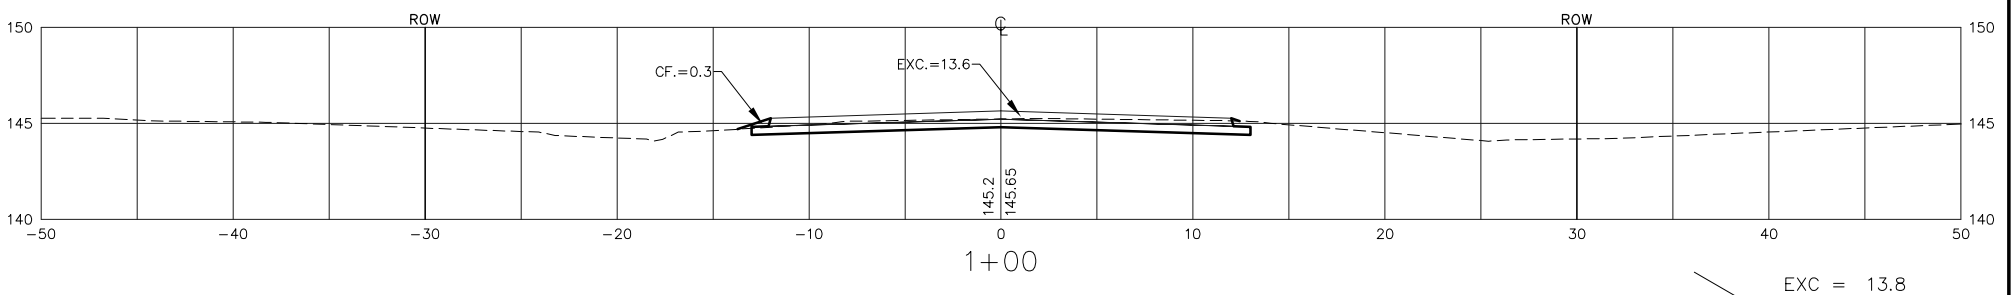


50' > EXC = 13.8
 LF = 0.0
 CF = 3.5
 MF = 0.0

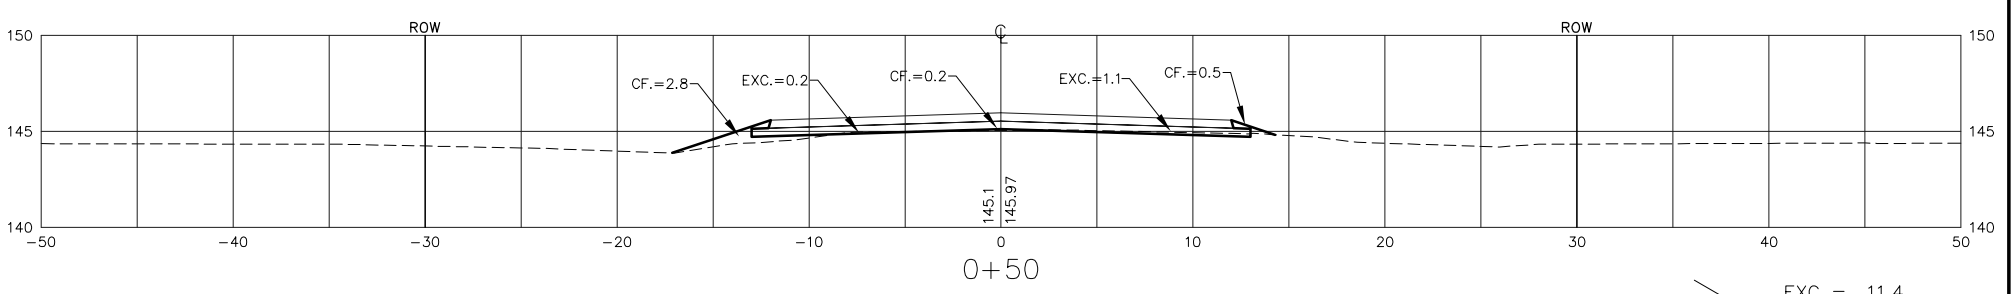

38' > EXC = 11.4
 LF = 0.0
 CF = 2.5
 MF = 0.0

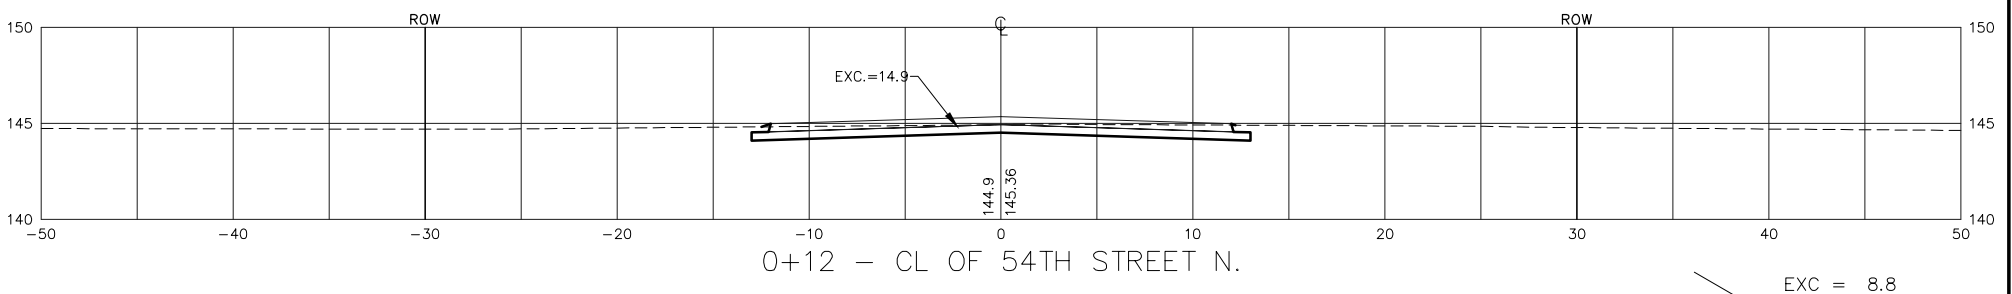

12' > EXC = 8.8
 LF = 0.0
 CF = 0.0
 MF = 0.0

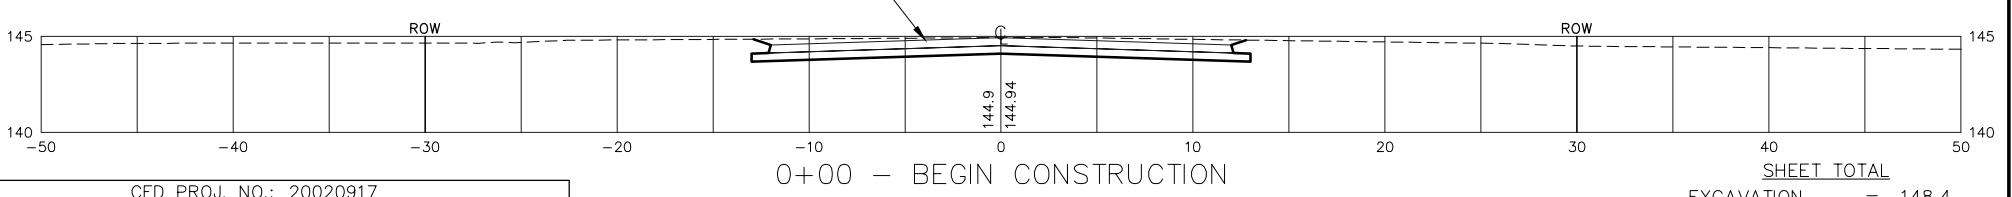

40' > EXC = 11.4
 LF = 0.0
 CF = 2.5
 MF = 0.0

SHEET TOTAL
 EXCAVATION = 148.4
 LOOSE FILL = 0.0
 COMPACTED FILL = 11.6
 MANIPULATED FILL = 0.0
 ATHENIAN AVE.

CED PROJ. NO.: 20020917
CERTIFIED ENGINEERING DESIGN, P.A.
 810 WEST DOUGLAS, SUITE C
 WICHITA, KANSAS 67203
 PH: (316) 262-8808
 FAX: (316) 262-1669

SHEET	42
TOTAL	74