




50' > EXC = 21.9
 LF = 0.0
 CF = 1.6
 MF = 0.0

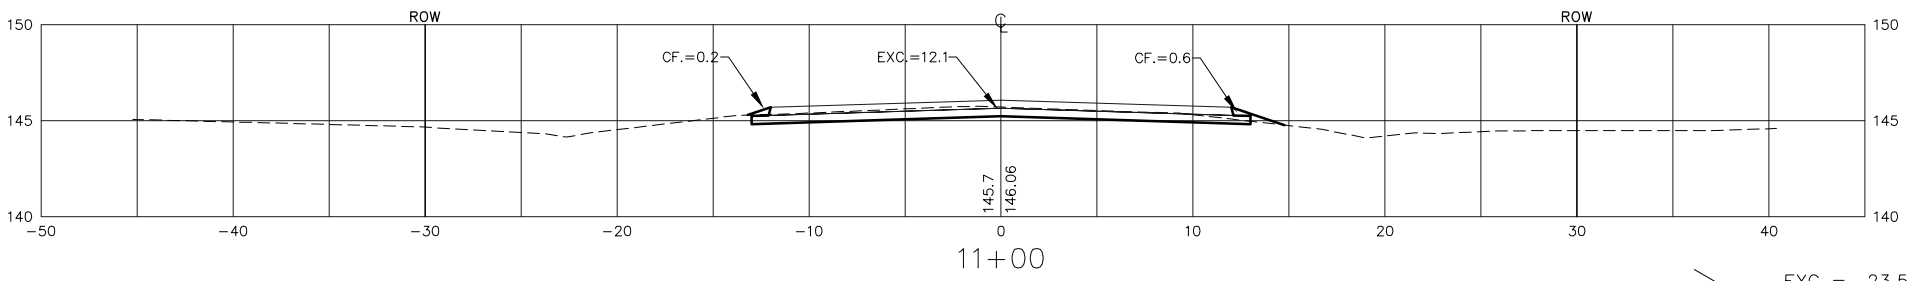


50' > EXC = 23.5
 LF = 0.0
 CF = 1.0
 MF = 0.0

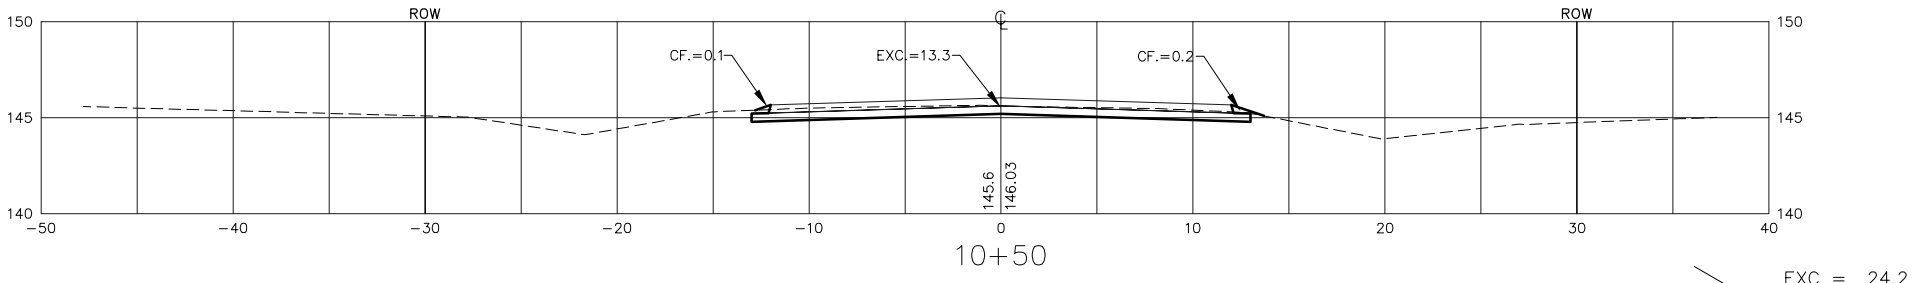


50' > EXC = 24.2
 LF = 0.0
 CF = 1.0
 MF = 0.0

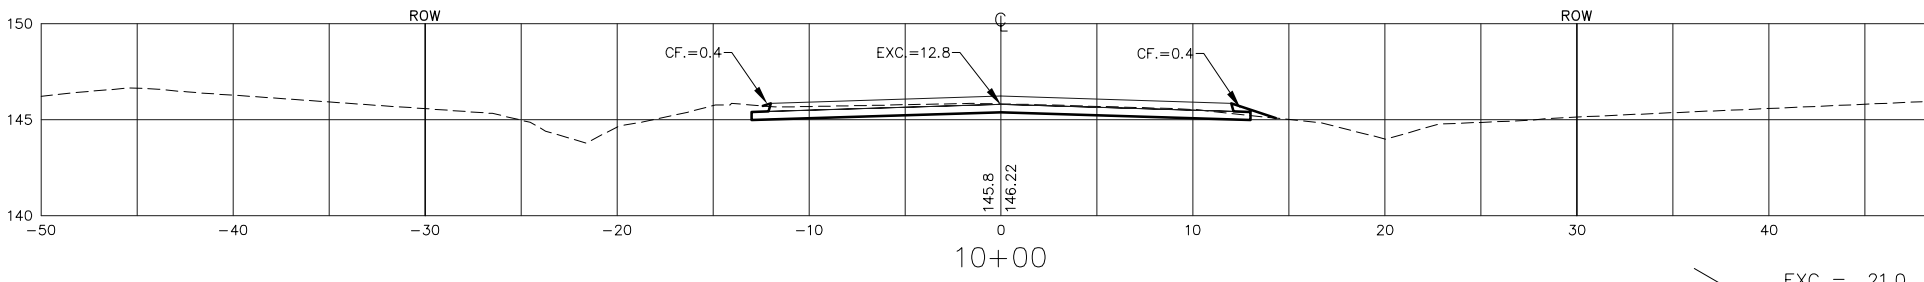


50' > EXC = 21.0
 LF = 0.0
 CF = 2.6
 MF = 0.0

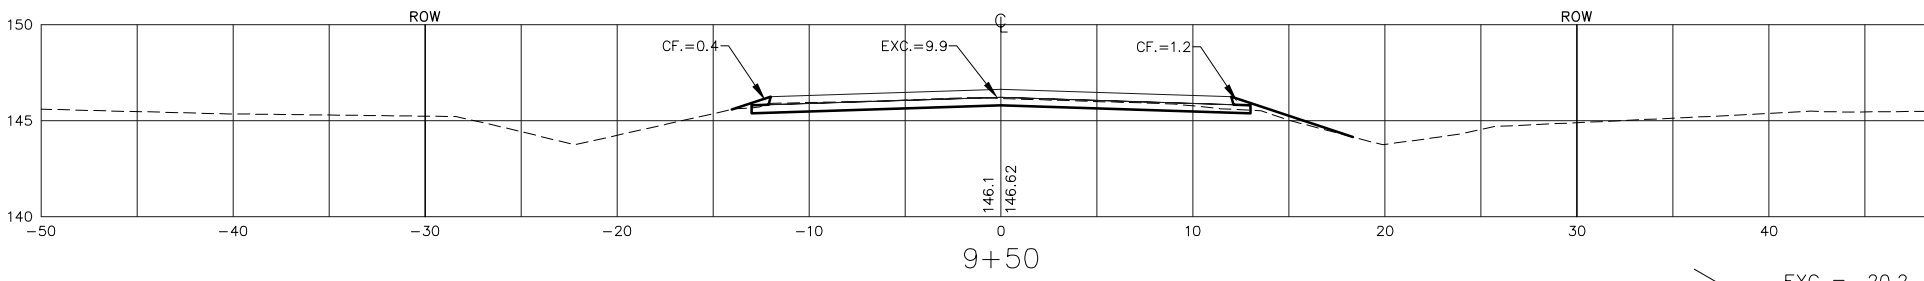


50' > EXC = 20.2
 LF = 0.0
 CF = 1.9
 MF = 0.0

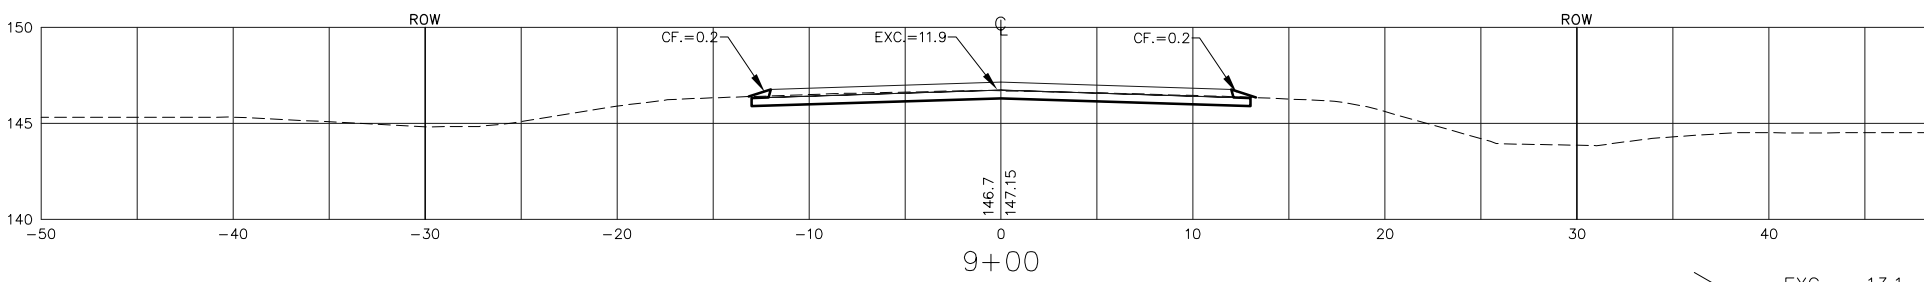


27.05' > EXC = 13.1
 LF = 0.0
 CF = 0.3
 MF = 0.0

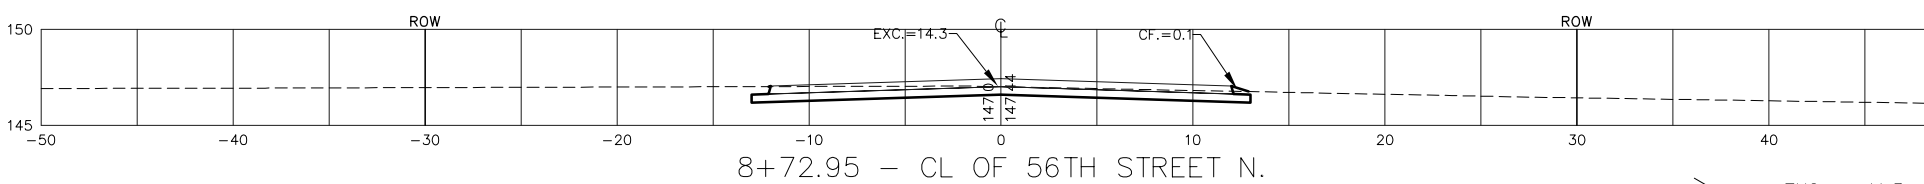

22.95' > EXC = 11.3
 LF = 0.0
 CF = 0.4
 MF = 0.0

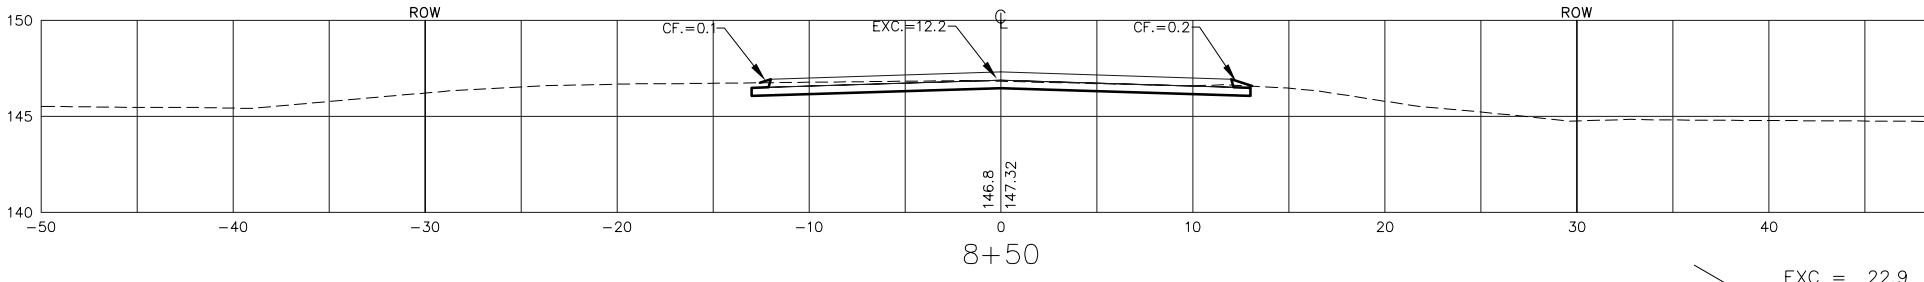

50' > EXC = 22.9
 LF = 0.0
 CF = 0.5
 MF = 0.0

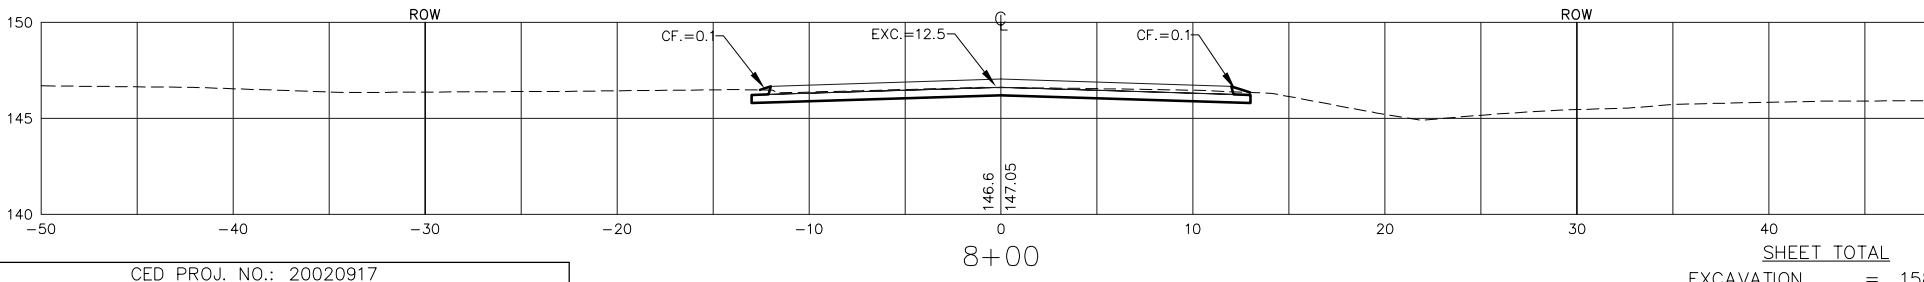

50' > EXC = 22.9
 LF = 0.0
 CF = 0.5
 MF = 0.0

CED PROJ. NO.: 20020917

CERTIFIED ENGINEERING DESIGN, P.A.



810 WEST DOUGLAS, SUITE C
 WICHITA, KANSAS 67203
 PH: (316) 262-8808
 FAX: (316) 262-1669

SHEET 44
 TOTAL 74

SHEET TOTAL

EXCAVATION = 158.1
 LOOSE FILL = 0.0
 COMPACTED FILL = 9.3
 MANIPULATED FILL = 0.0

ATHENIAN AVE.