



CUL-DE-SAC

SECTION G

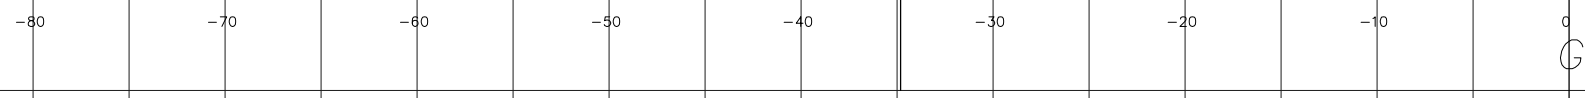


CUL-DE-SAC

SECTION F

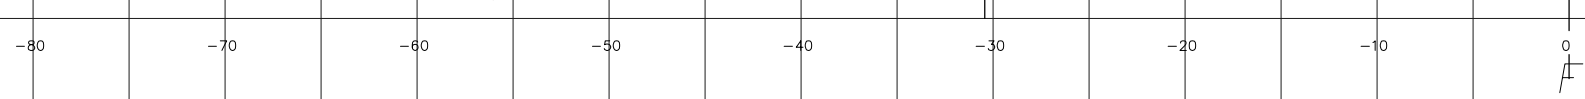

CUL-DE-SAC


SECTION E

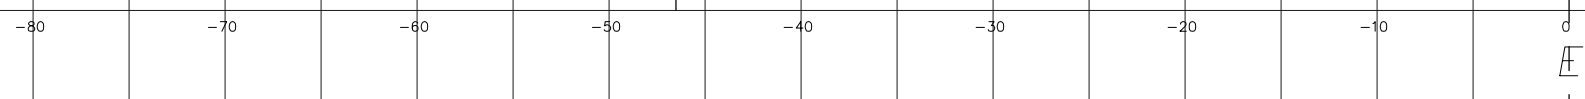

R/W


CUL-DE-SAC

SECTION D

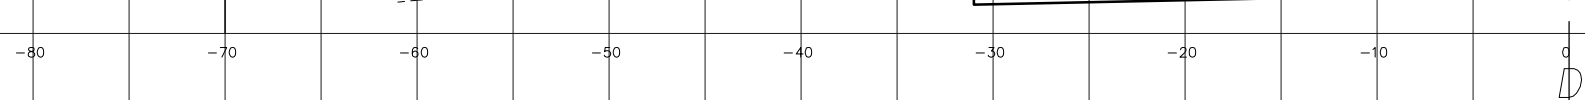


CUL-DE-SAC

SECTION C

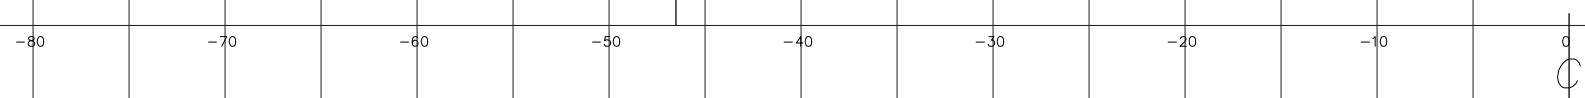


CUL-DE-SAC

SECTION B

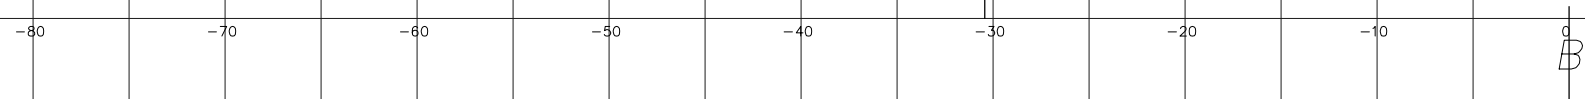

CUL-DE-SAC

SECTION A

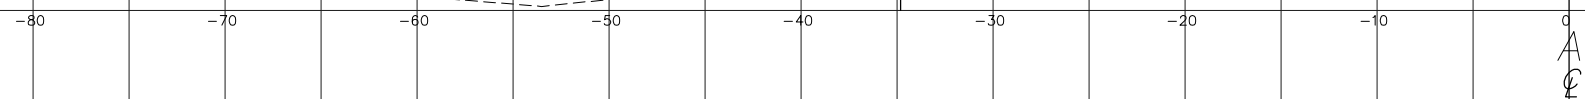

SHEET TOTAL

EXCAVATION	=	13.0
LOOSE FILL	=	0.0
COMPACTED FILL	=	1.5
MANIPULATED FILL	=	0.0

STREET TOTAL

EXCAVATION	=	721.0
LOOSE FILL	=	0.0
COMPACTED FILL	=	45.8
MANIPULATED FILL	=	0.0

ATHENIAN AVE.

CED PROJ. NO.: 20020917

CERTIFIED ENGINEERING DESIGN

810 WEST DOUGLAS, SUITE C
WICHITA, KANSAS 67203
PH: (316) 262-8808
FAX: (316) 262-1660



SHEET 47
TOTAL 74