




50' > EXC = 23.6  
 LF = 0.0  
 CF = 1.0  
 MF = 0.0

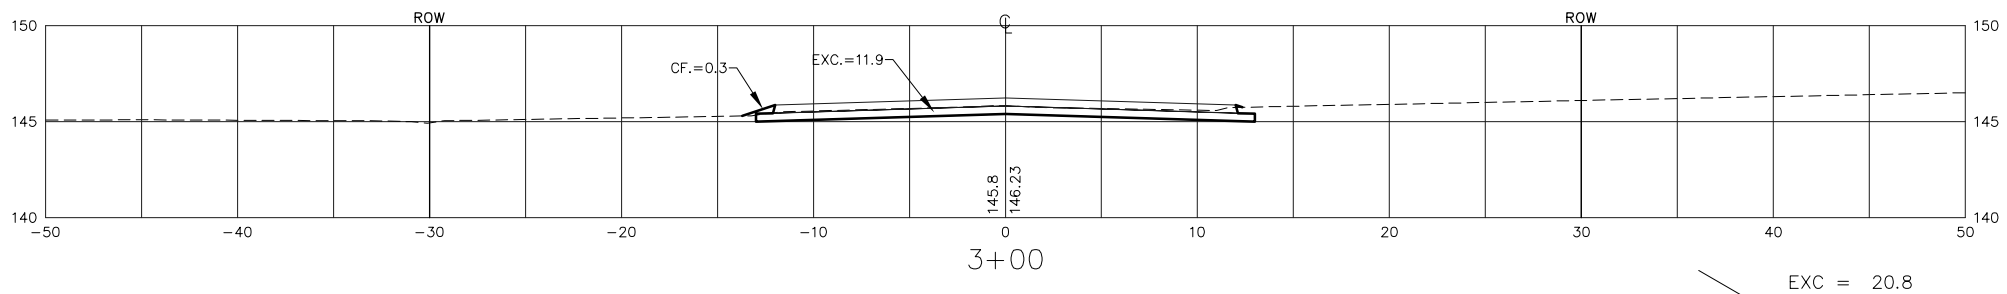


50' > EXC = 20.8  
 LF = 0.0  
 CF = 1.0  
 MF = 0.0

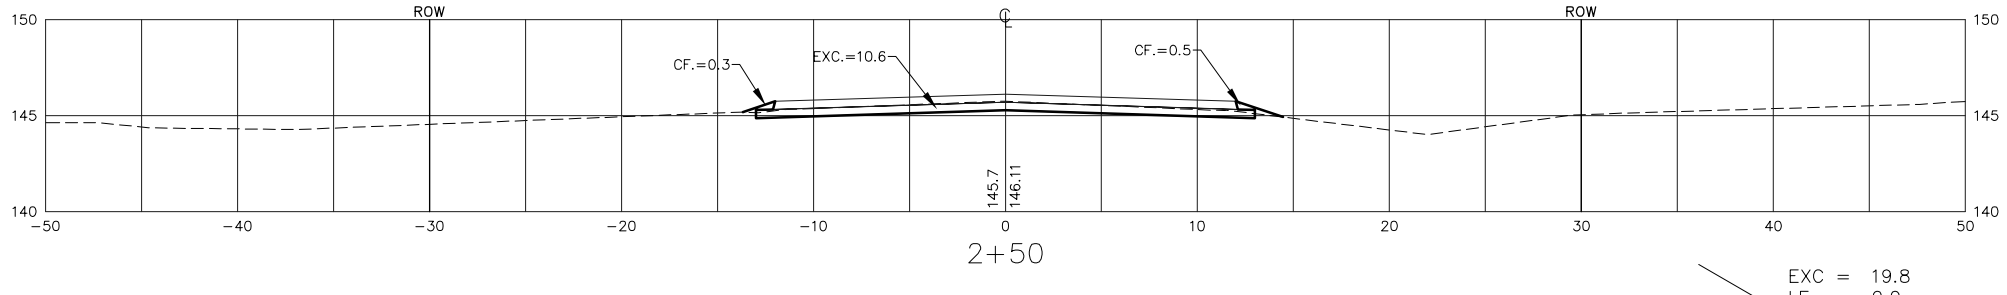


50' > EXC = 19.8  
 LF = 0.0  
 CF = 1.6  
 MF = 0.0

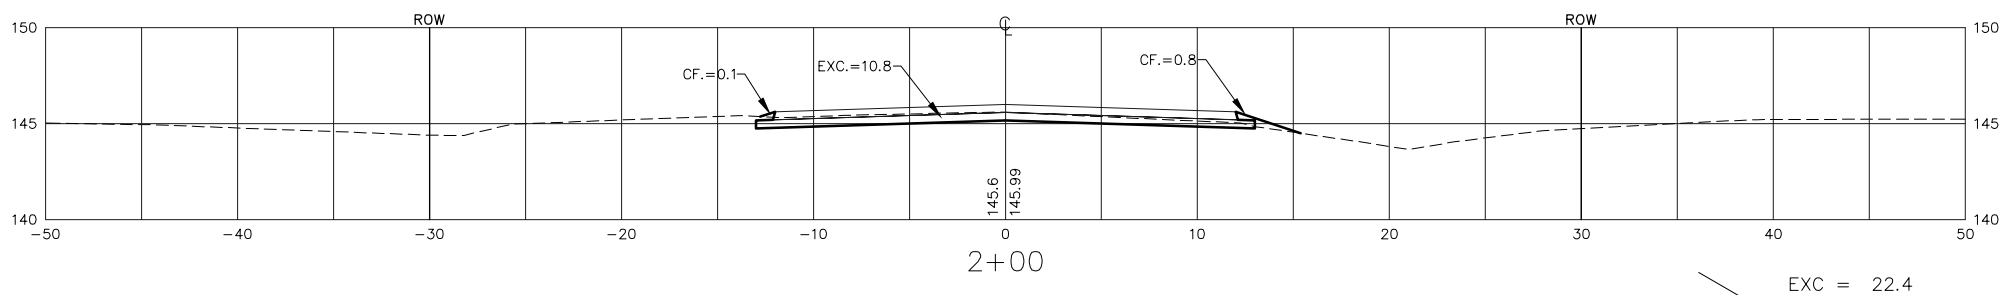


50' > EXC = 22.4  
 LF = 0.0  
 CF = 1.1  
 MF = 0.0

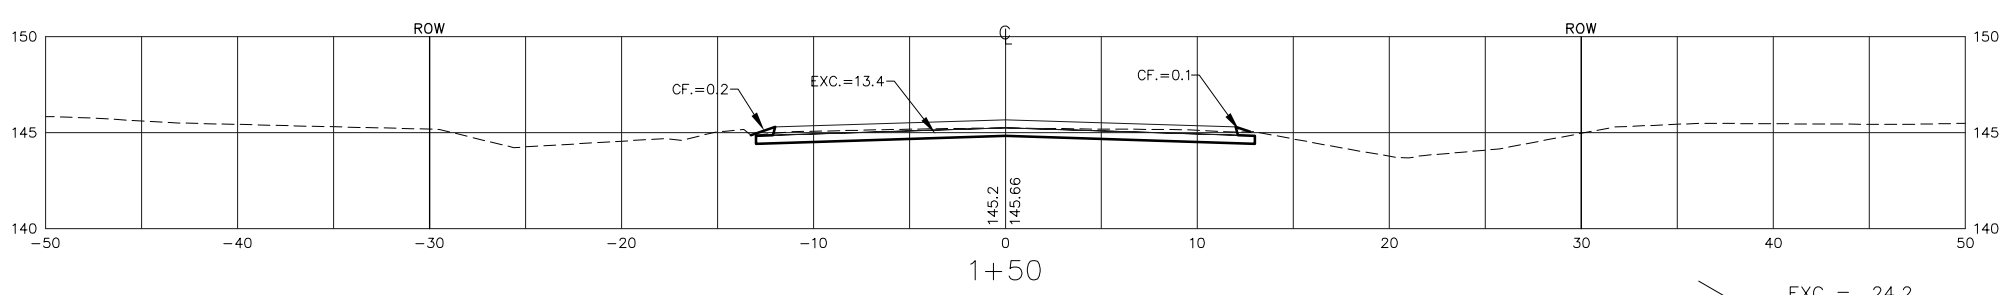

50' > EXC = 24.2  
 LF = 0.0  
 CF = 0.6  
 MF = 0.0

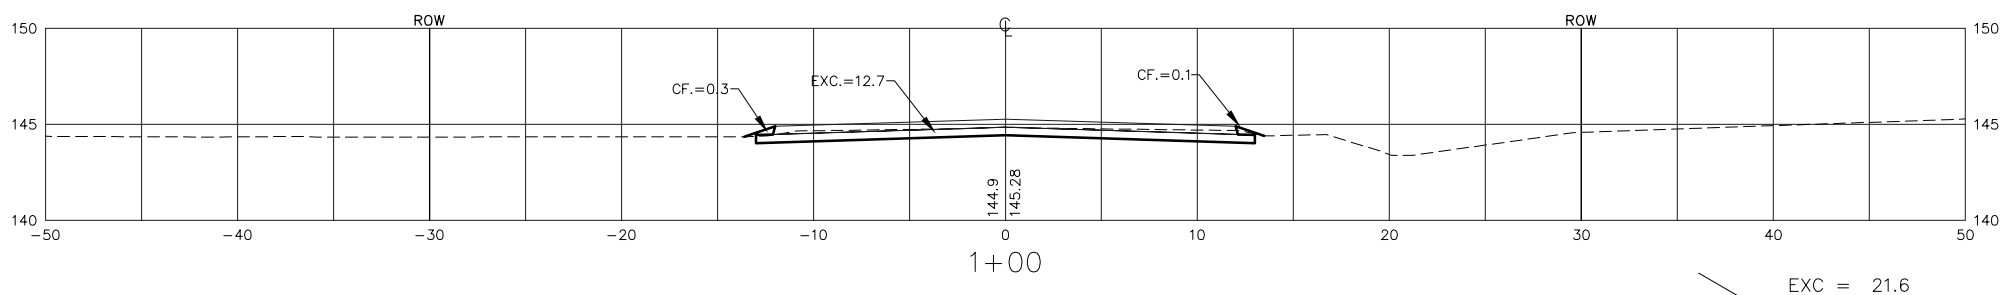


50' > EXC = 21.6  
 LF = 0.0  
 CF = 2.4  
 MF = 0.0

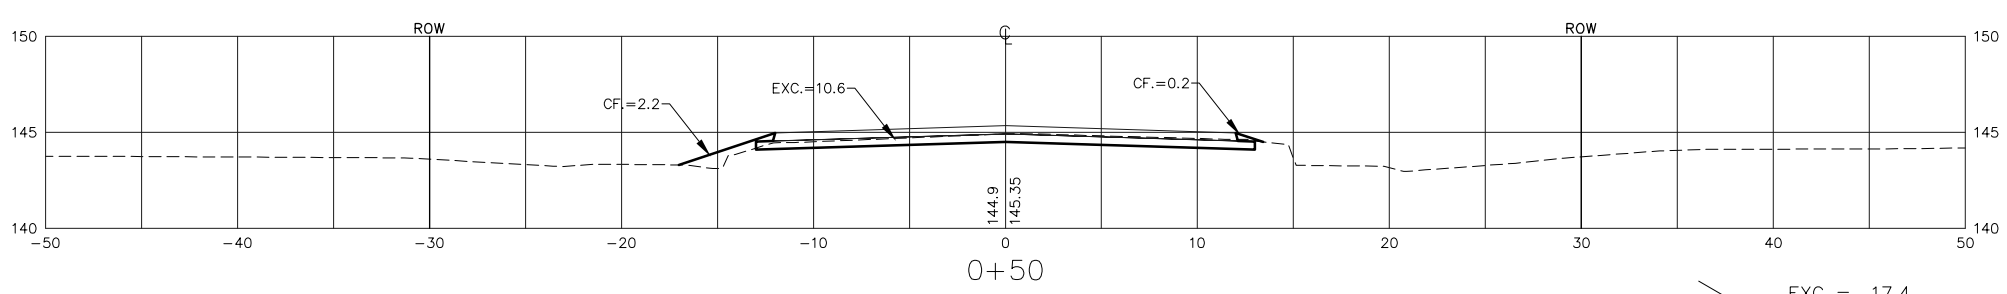

38' > EXC = 17.4  
 LF = 0.0  
 CF = 1.7  
 MF = 0.0



12' > EXC = 8.4  
 LF = 0.0  
 CF = 0.0  
 MF = 0.0

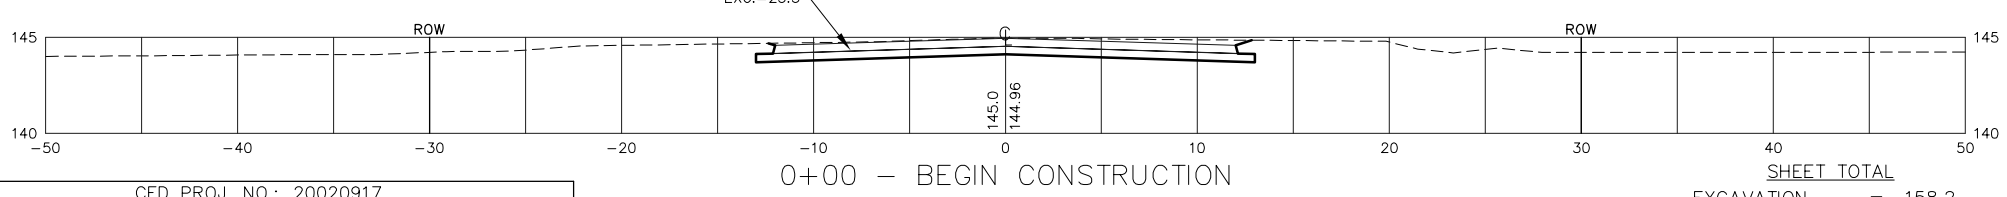

CED PROJ. NO.: 20020917

**CERTIFIED ENGINEERING DESIGN, P.A.**



810 WEST DOUGLAS, SUITE C  
 WICHITA, KANSAS 67203  
 PH: (316) 262-8808  
 FAX: (316) 262-1669

SHEET 48  
 TOTAL 74

0+00 - BEGIN CONSTRUCTION

SHEET TOTAL

EXCAVATION = 158.2  
 LOOSE FILL = 0.0  
 COMPACTED FILL = 9.4  
 MANIPULATED FILL = 0.0

CHARLES AVE.