




50' > EXC = 20.9  
 LF = 0.0  
 CF = 1.3  
 MF = 0.0

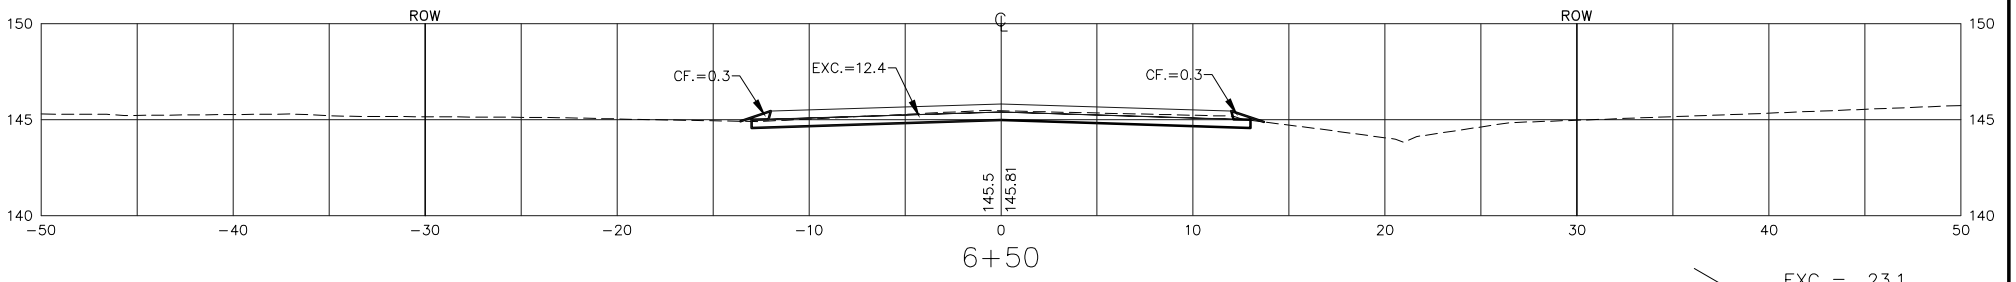


50' > EXC = 23.1  
 LF = 0.0  
 CF = 1.3  
 MF = 0.0

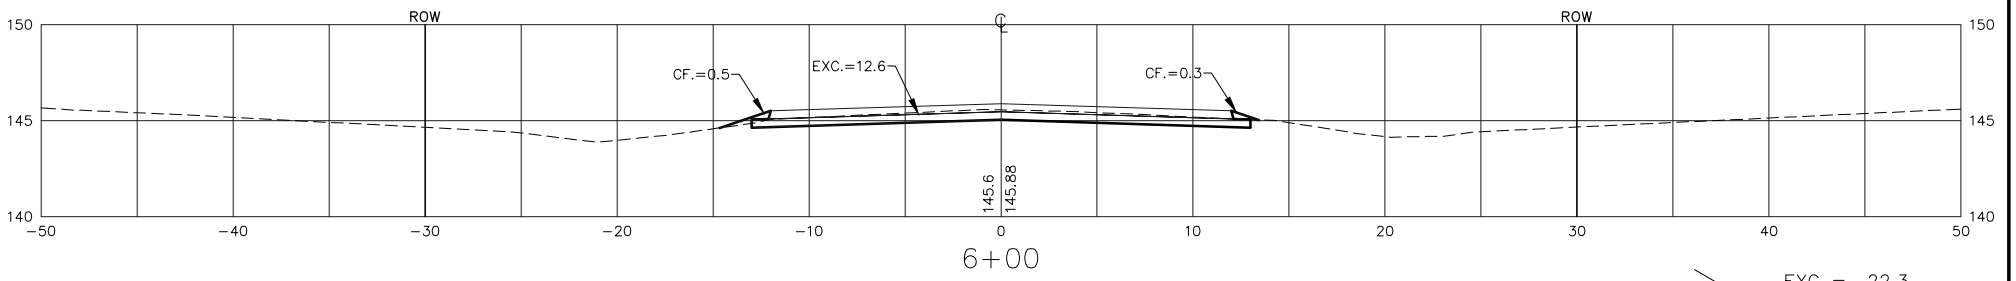


50' > EXC = 22.3  
 LF = 0.0  
 CF = 1.3  
 MF = 0.0

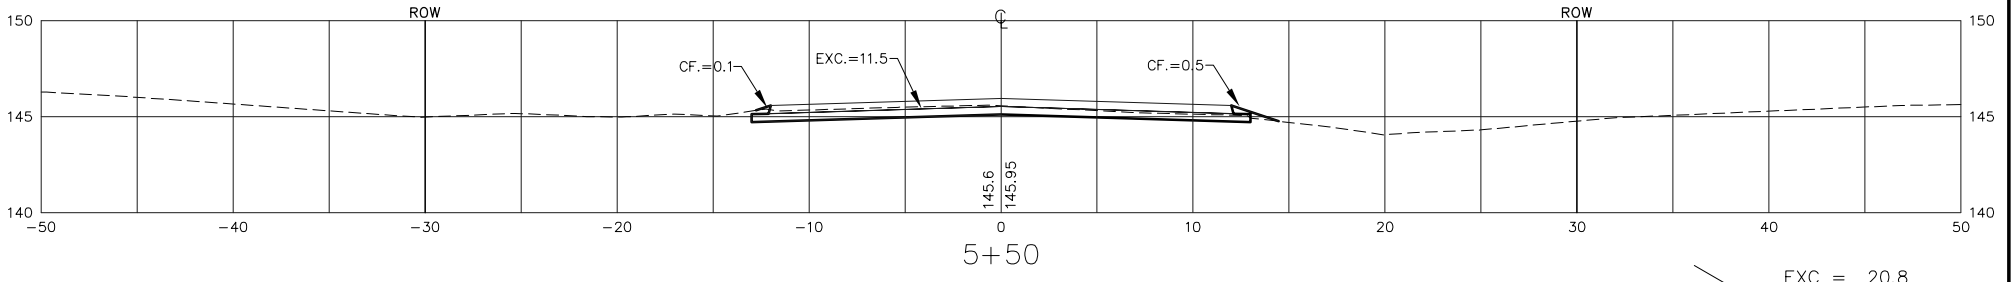


50' > EXC = 20.8  
 LF = 0.0  
 CF = 1.2  
 MF = 0.0

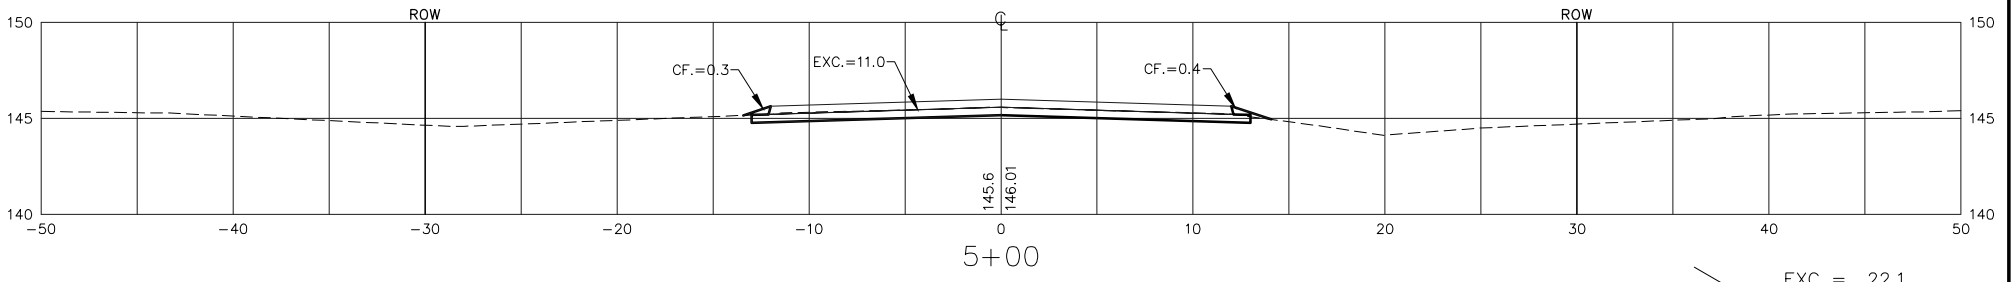


50' > EXC = 22.1  
 LF = 0.0  
 CF = 1.0  
 MF = 0.0

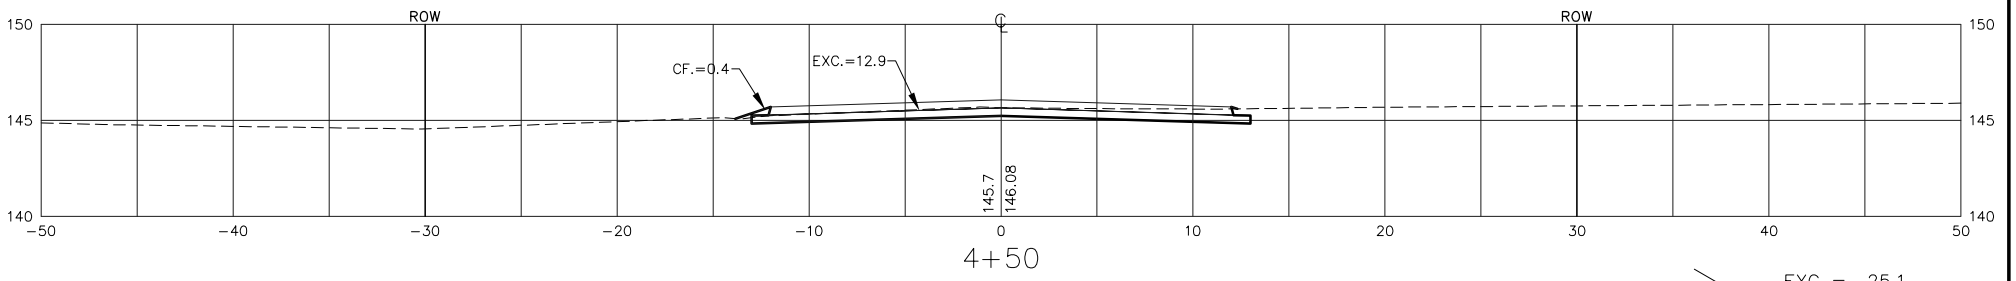

50' > EXC = 25.1  
 LF = 0.0  
 CF = 1.0  
 MF = 0.0

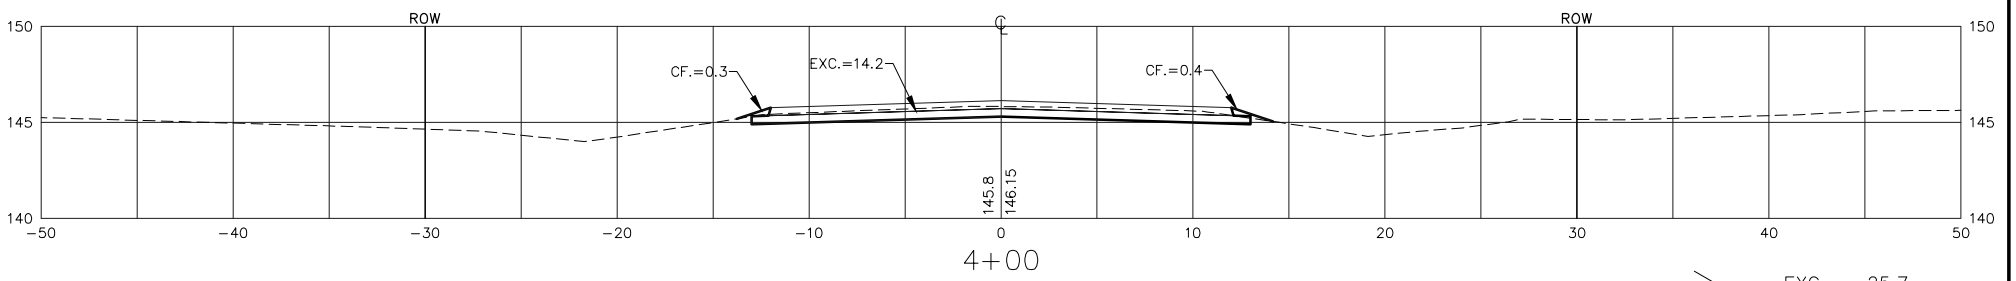

50' > EXC = 25.7  
 LF = 0.0  
 CF = 1.4  
 MF = 0.0

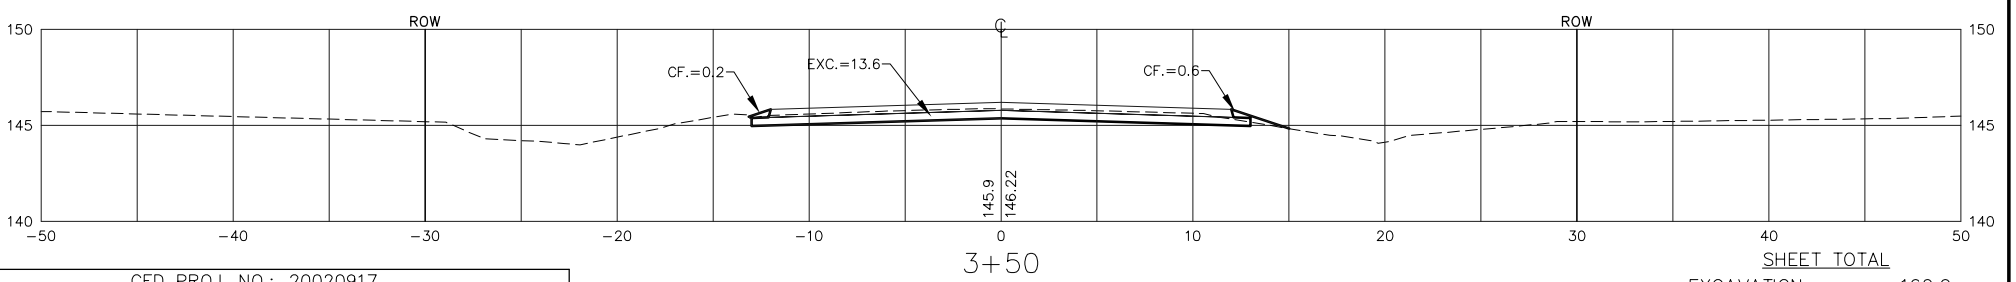

50' > EXC = 25.7  
 LF = 0.0  
 CF = 1.4  
 MF = 0.0

CED PROJ. NO.: 20020917

**CERTIFIED ENGINEERING DESIGN, P.A.**



810 WEST DOUGLAS, SUITE C  
 WICHITA, KANSAS 67203  
 PH: (316) 262-8808  
 FAX: (316) 262-1669

SHEET 49  
 TOTAL 74

SHEET TOTAL

EXCAVATION = 160.0  
 LOOSE FILL = 0.0  
 COMPACTED FILL = 8.5  
 MANIPULATED FILL = 0.0

CHARLES AVE.