




50' > EXC = 15.6
 LF = 0.0
 CF = 1.7
 MF = 0.0

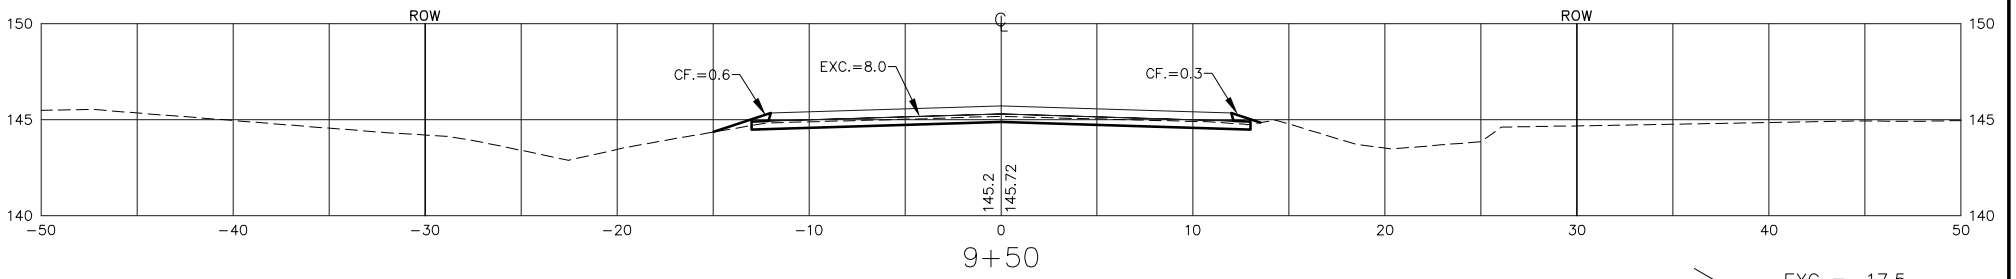


50' > EXC = 17.5
 LF = 0.0
 CF = 1.3
 MF = 0.0

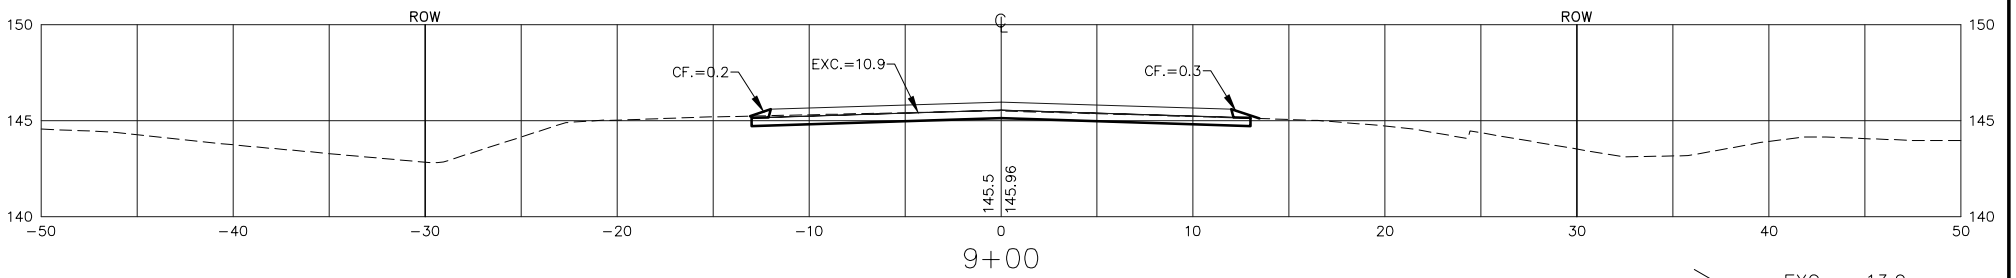


28.51' > EXC = 13.0
 LF = 0.0
 CF = 0.3
 MF = 0.0

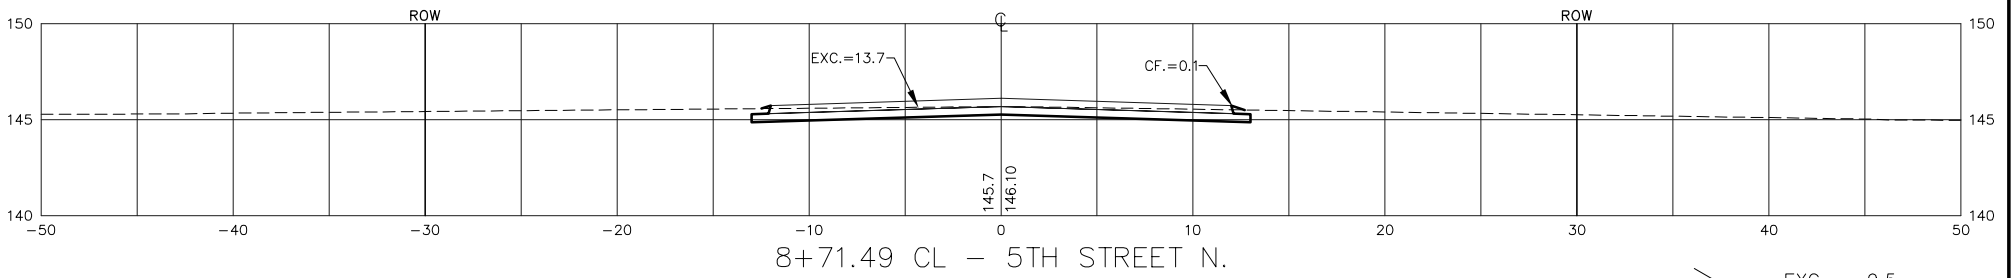


21.49' > EXC = 9.5
 LF = 0.0
 CF = 0.2
 MF = 0.0

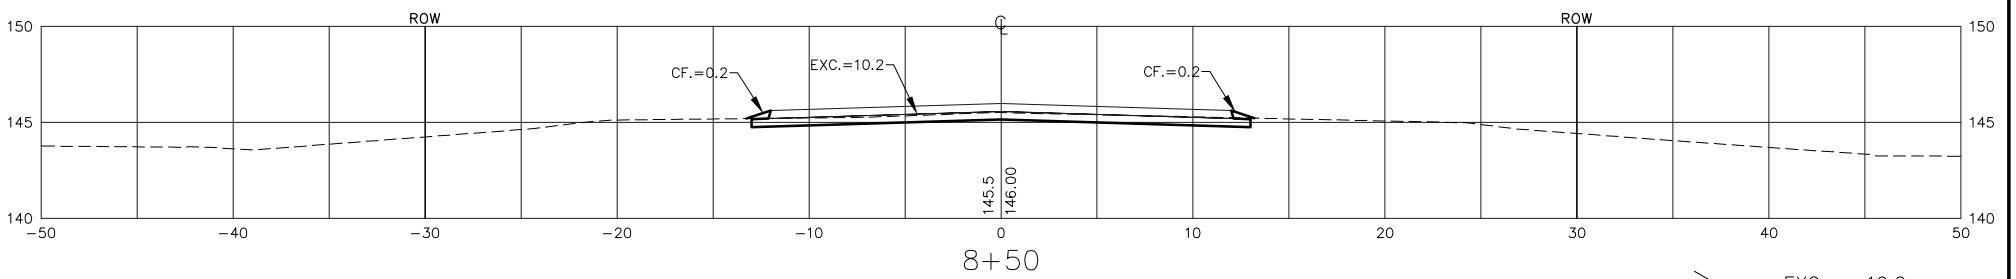


50' > EXC = 19.0
 LF = 0.0
 CF = 1.6
 MF = 0.0

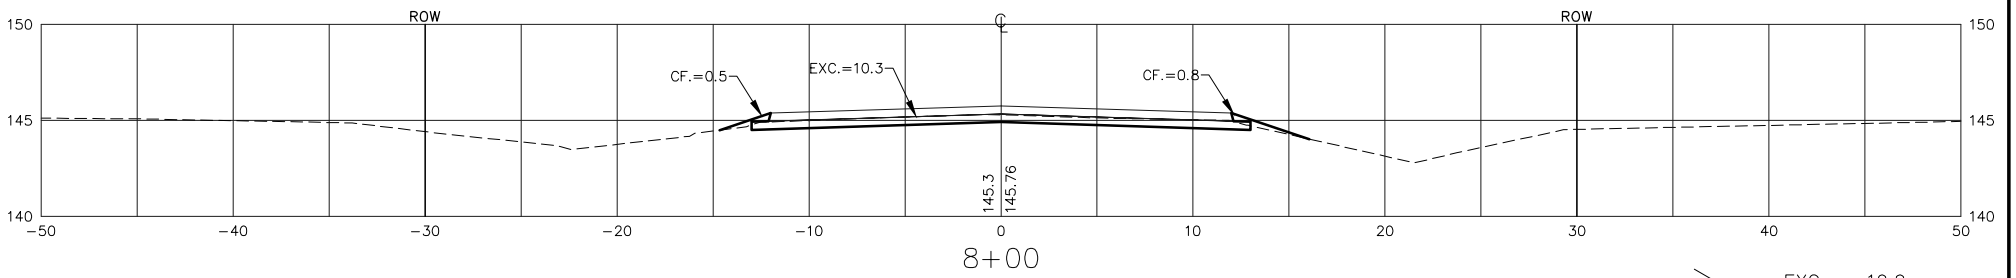

50' > EXC = 19.9
 LF = 0.0
 CF = 1.7
 MF = 0.0

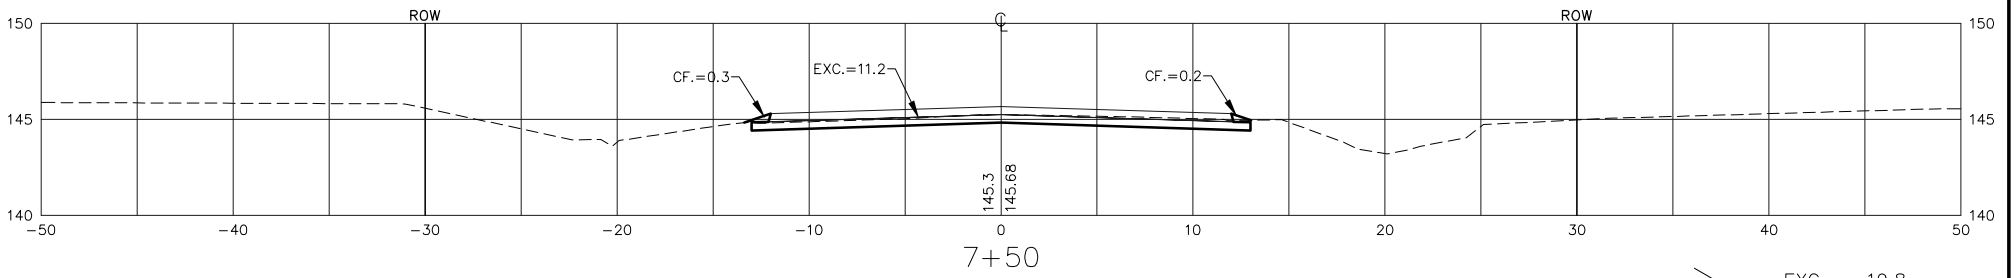

50' > EXC = 19.8
 LF = 0.0
 CF = 1.2
 MF = 0.0

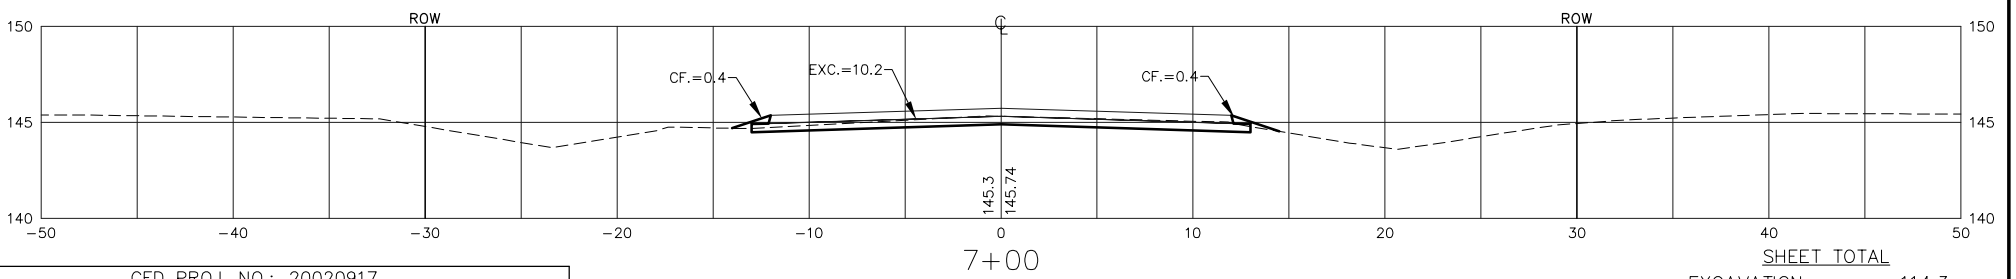

50' > EXC = 19.8
 LF = 0.0
 CF = 1.2
 MF = 0.0

CED PROJ. NO.: 20020917

CERTIFIED ENGINEERING DESIGN, P.A.



810 WEST DOUGLAS, SUITE C
 WICHITA, KANSAS 67203
 PH: (316) 262-8808
 FAX: (316) 262-1669

SHEET 50
 TOTAL 74

SHEET TOTAL

EXCAVATION = 114.3
 LOOSE FILL = 0.0
 COMPACTED FILL = 8.0
 MANIPULATED FILL = 0.0

CHARLES AVE.