




50' > EXC = 21.4  
 LF = 0.0  
 CF = 1.1  
 MF = 0.0

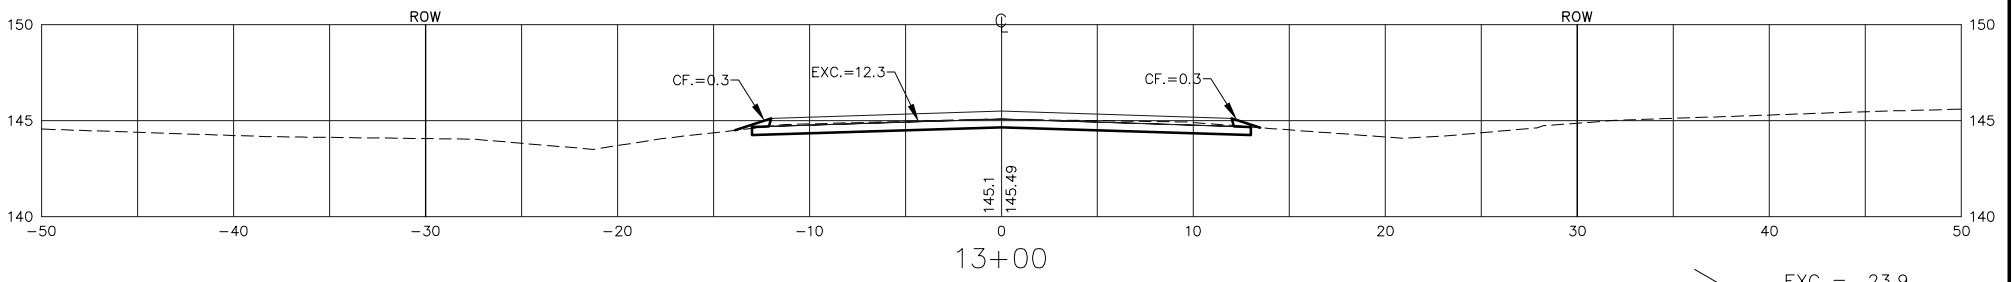


50' > EXC = 23.9  
 LF = 0.0  
 CF = 1.1  
 MF = 0.0

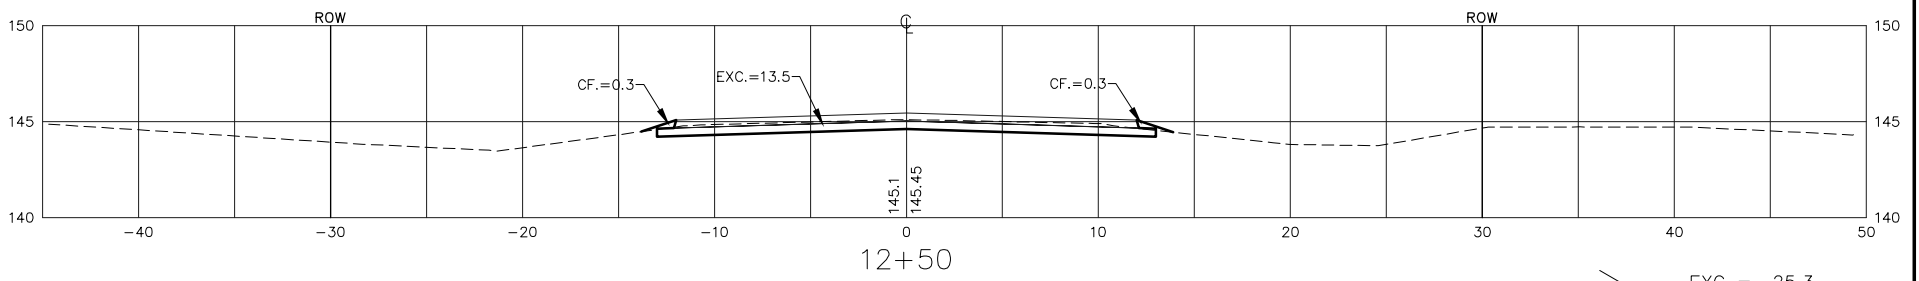


50' > EXC = 25.3  
 LF = 0.0  
 CF = 1.0  
 MF = 0.0

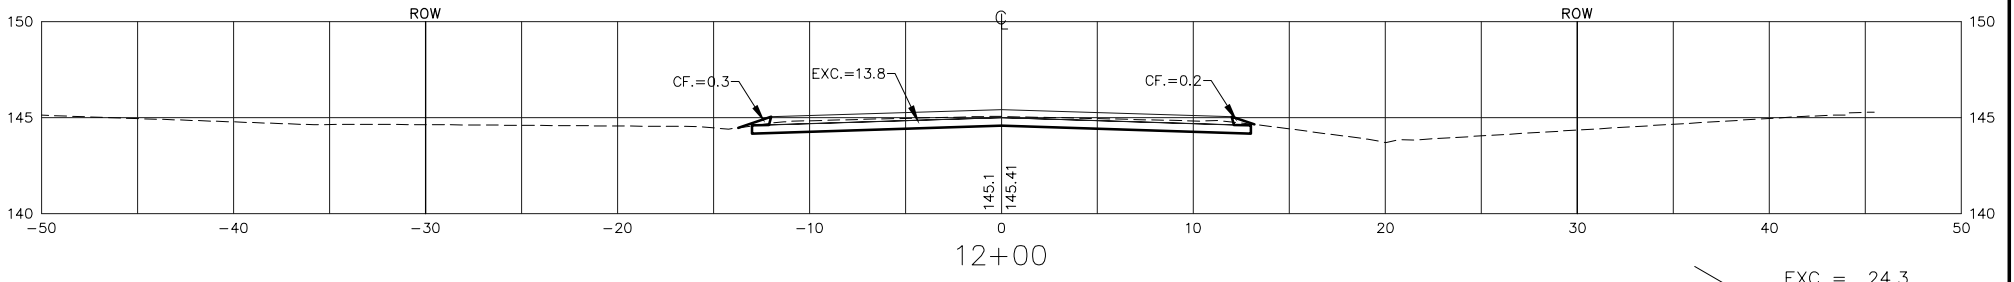


50' > EXC = 24.3  
 LF = 0.0  
 CF = 0.9  
 MF = 0.0

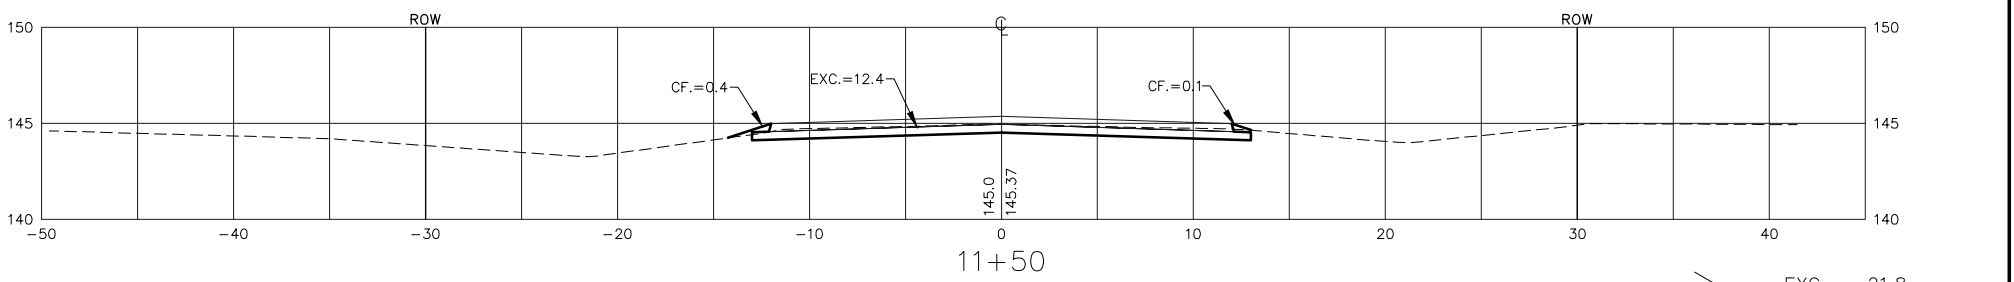


50' > EXC = 21.8  
 LF = 0.0  
 CF = 1.1  
 MF = 0.0

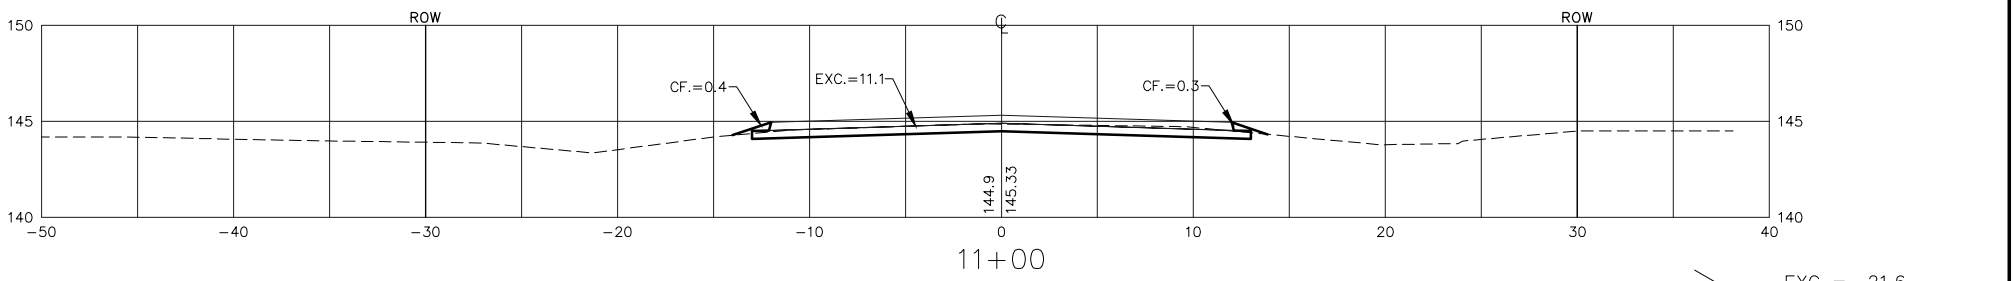

50' > EXC = 21.6  
 LF = 0.0  
 CF = 0.9  
 MF = 0.0

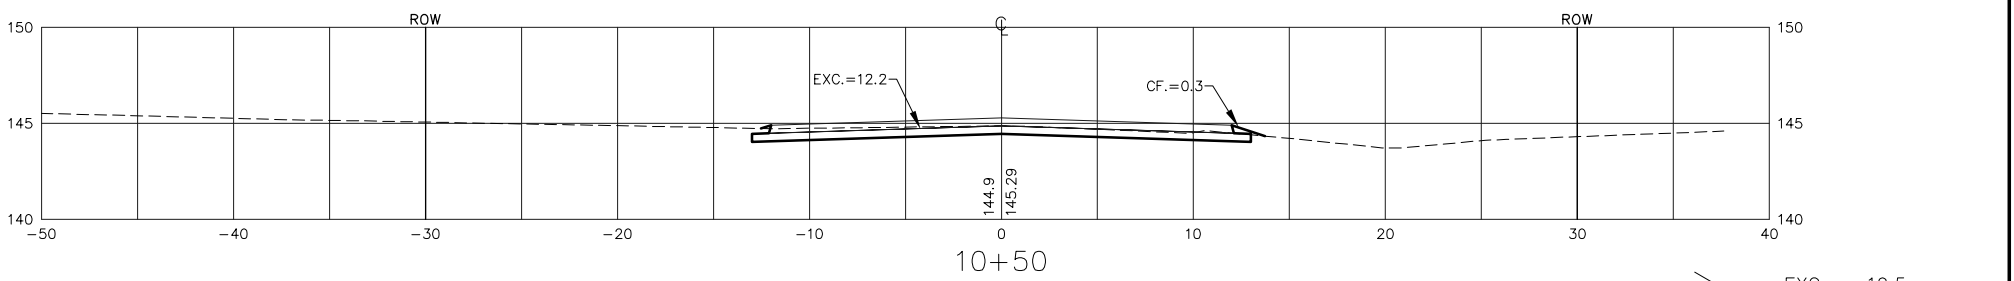

50' > EXC = 19.5  
 LF = 0.0  
 CF = 1.1  
 MF = 0.0

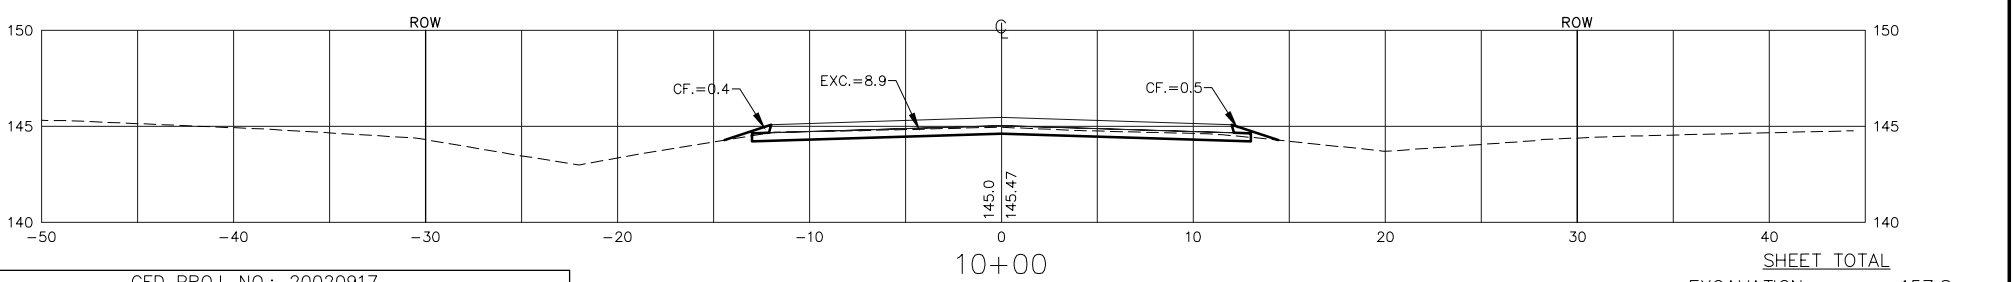

SHEET TOTAL  
 EXCAVATION = 157.8  
 LOOSE FILL = 0.0  
 COMPACTED FILL = 7.2  
 MANIPULATED FILL = 0.0

CHARLES AVE.

CED PROJ. NO.: 20020917

**CERTIFIED ENGINEERING DESIGN, P.A.**



810 WEST DOUGLAS, SUITE C  
 WICHITA, KANSAS 67203  
 PH: (316) 262-8808  
 FAX: (316) 262-1669

SHEET 51  
 TOTAL 74