



THROAT OF CUL-DE-SAC
FROM STA. 16+45.81
TO SEC. A & G

EXC =	3.0
LF =	0.0
CF =	0.1
MF =	0.0

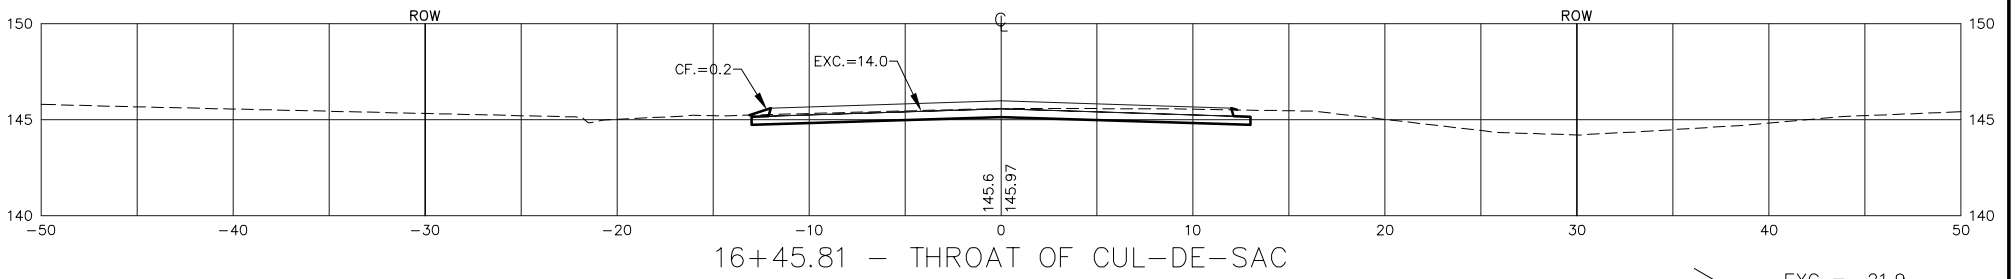


45.81'

EXC =	21.9
LF =	0.0
CF =	0.9
MF =	0.0

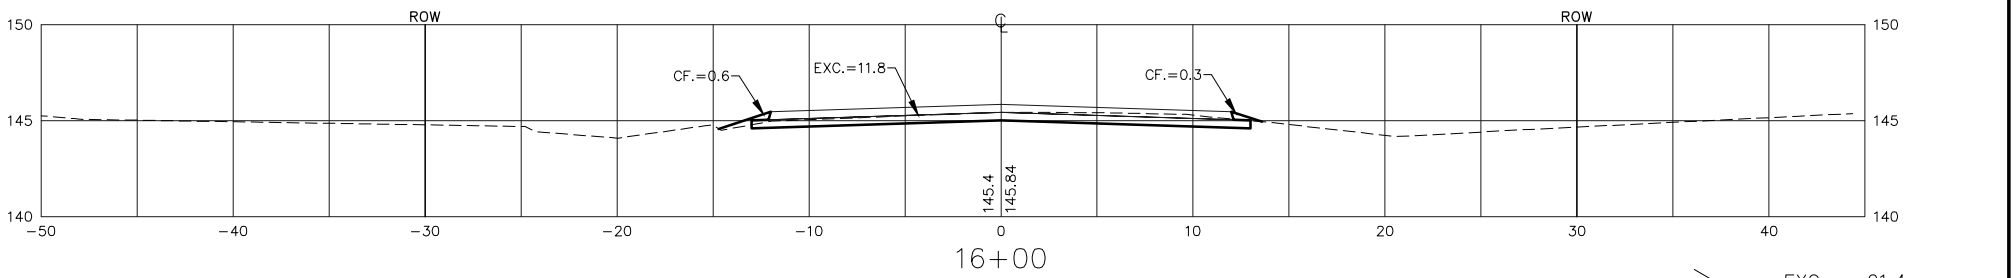


50'

EXC =	21.4
LF =	0.0
CF =	1.4
MF =	0.0

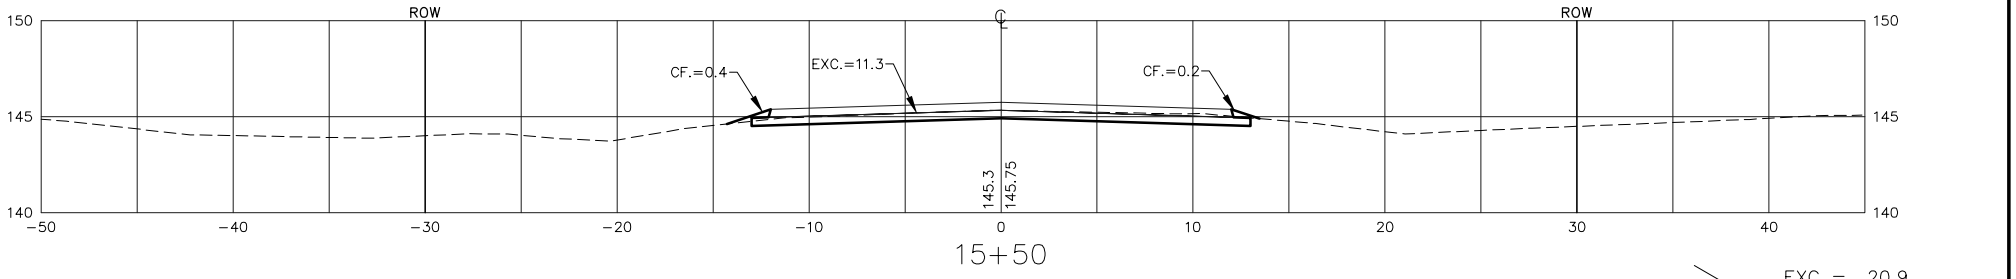


50'

EXC =	20.9
LF =	0.0
CF =	1.0
MF =	0.0

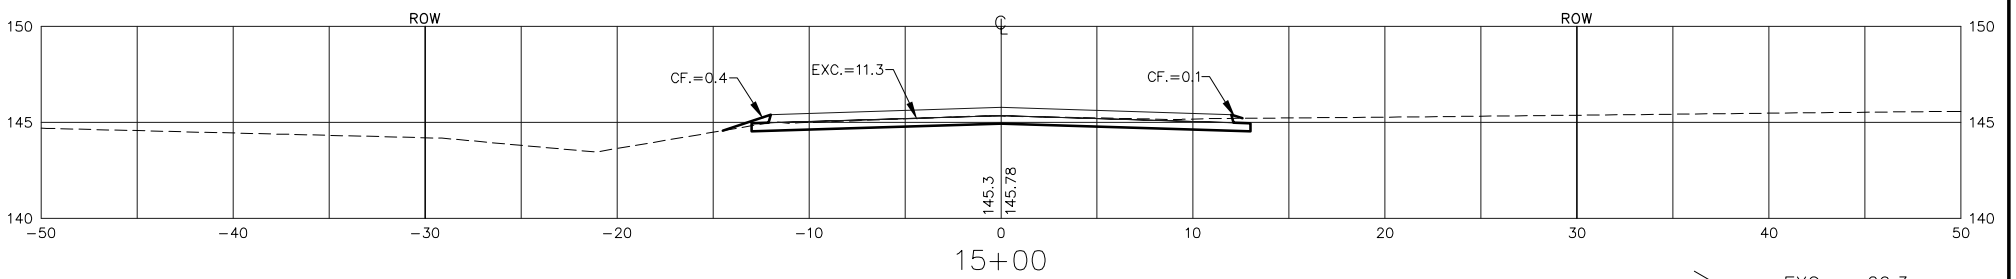


50'

EXC =	20.3
LF =	0.0
CF =	1.1
MF =	0.0

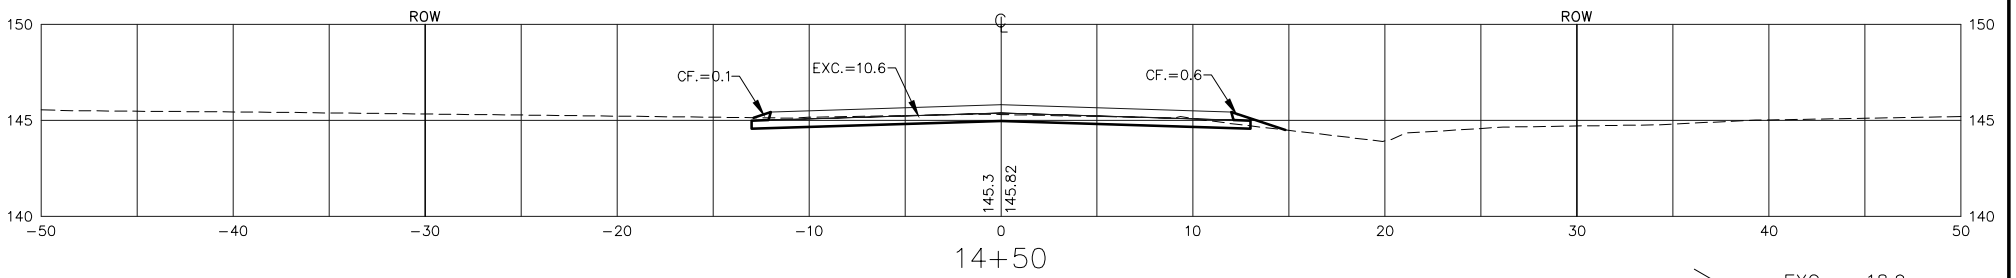


50'

EXC =	18.9
LF =	0.0
CF =	1.7
MF =	0.0

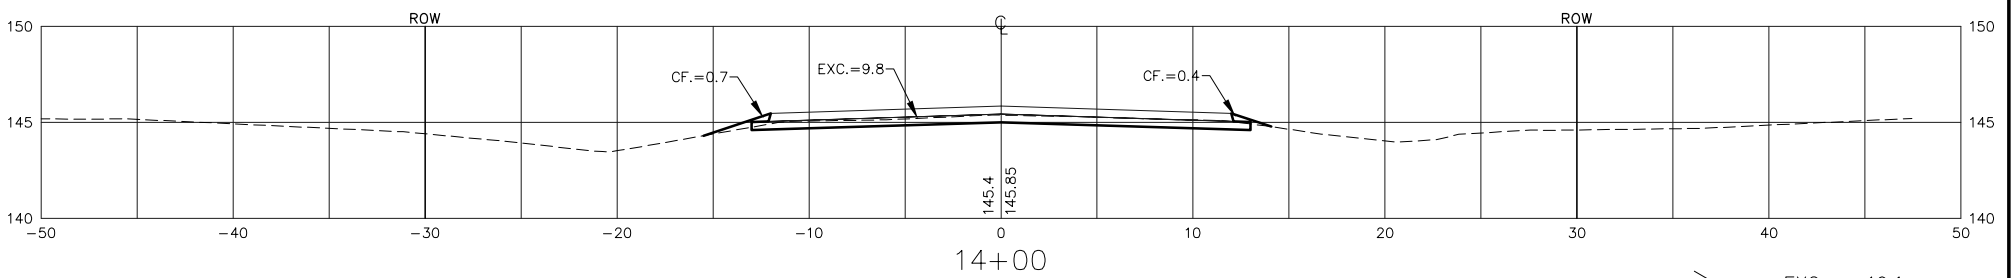

50'

EXC =	19.1
LF =	0.0
CF =	1.6
MF =	0.0

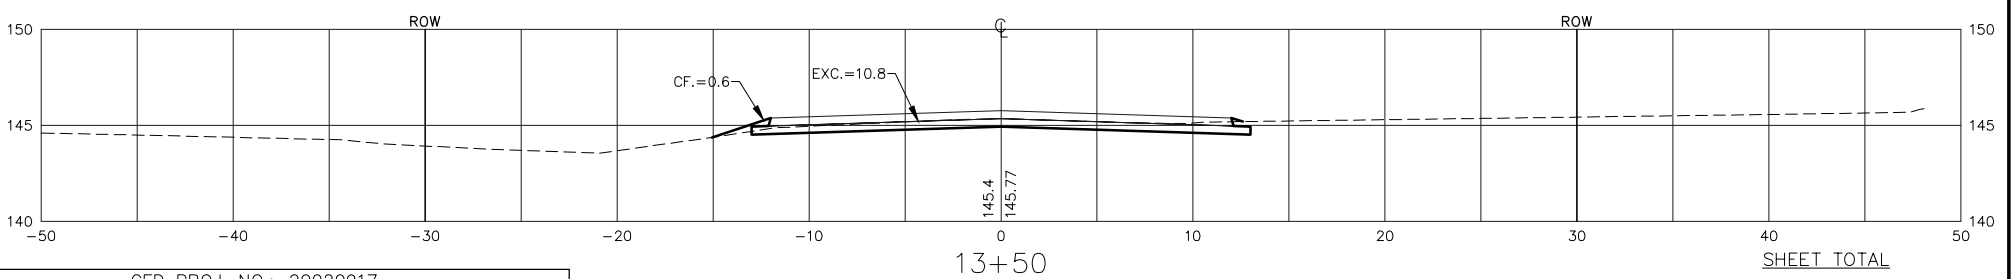

SHEET TOTAL

EXCAVATION	=	125.5
LOOSE FILL	=	0.0
COMPACTED FILL	=	7.8
MANIPULATED FILL	=	0.0

CHARLES AVE.

CED PROJ. NO.: 20020917

CERTIFIED ENGINEERING DESIGN, P.A.

810 WEST DOUGLAS, SUITE C
WICHITA, KANSAS 67203
PH: (316) 262-8808
FAX: (316) 262-1669

SHEET	52
TOTAL	74

