




50' > EXC = 21.8  
LF = 0.0  
CF = 1.5  
MF = 0.0

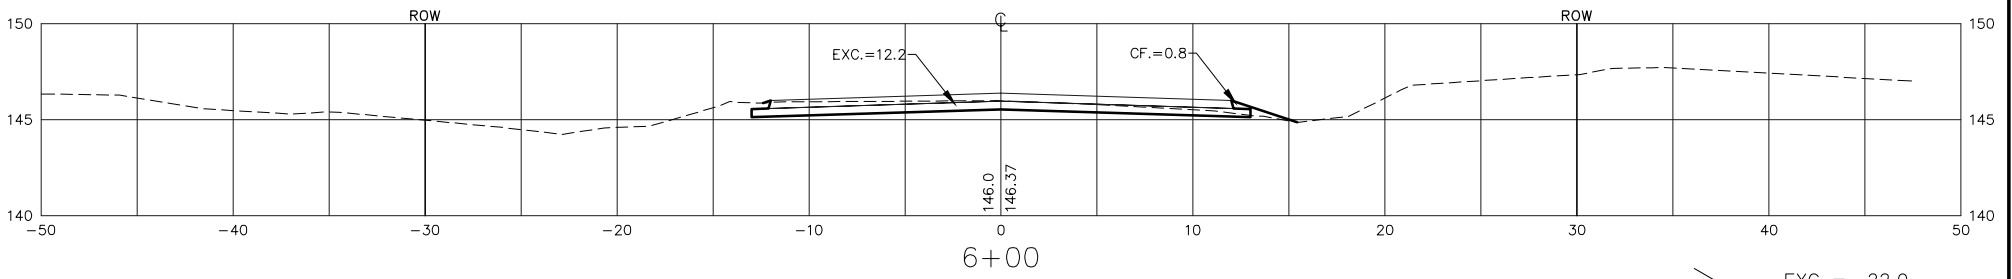


50' > EXC = 22.0  
LF = 0.0  
CF = 1.4  
MF = 0.0

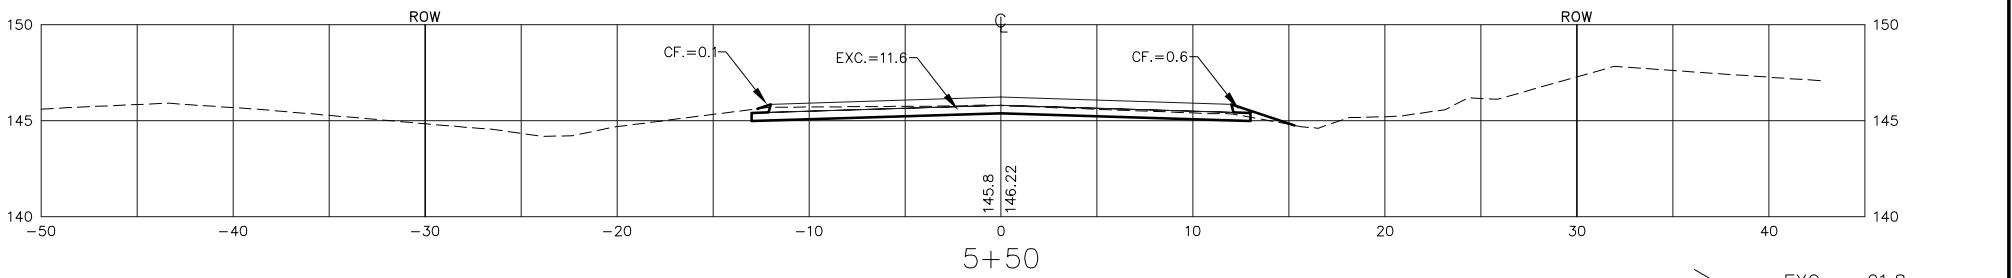


50' > EXC = 21.8  
LF = 0.0  
CF = 1.1  
MF = 0.0

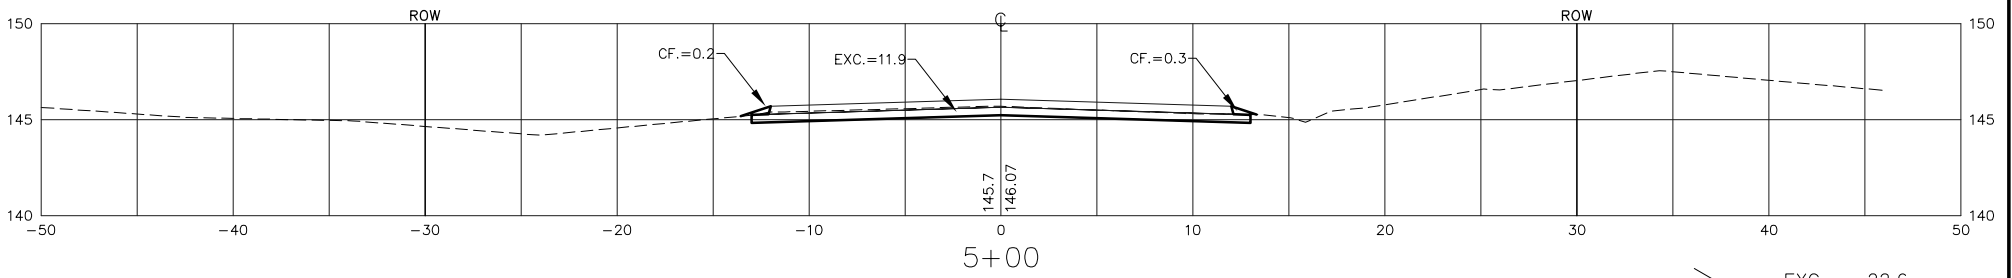


50' > EXC = 22.6  
LF = 0.0  
CF = 0.6  
MF = 0.0

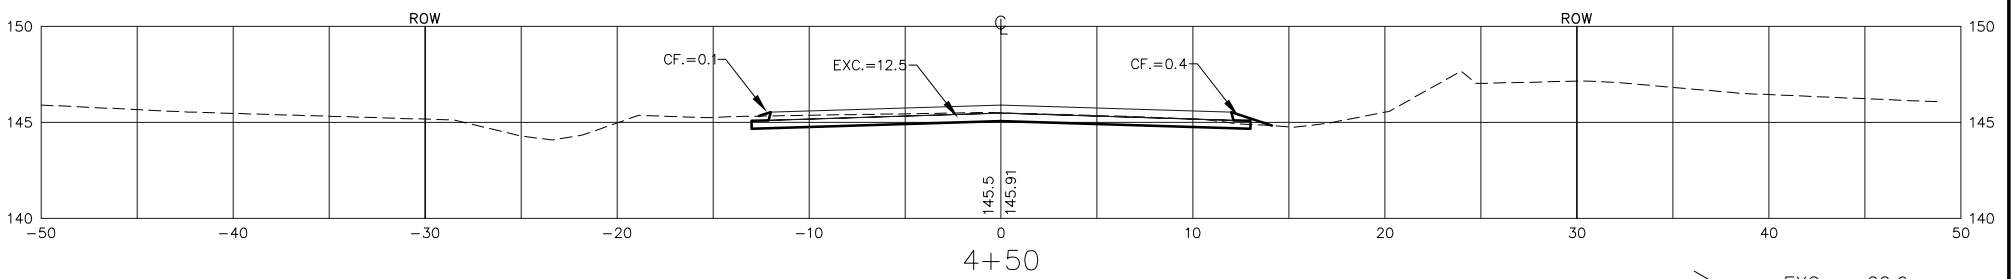


50' > EXC = 22.6  
LF = 0.0  
CF = 1.0  
MF = 0.0

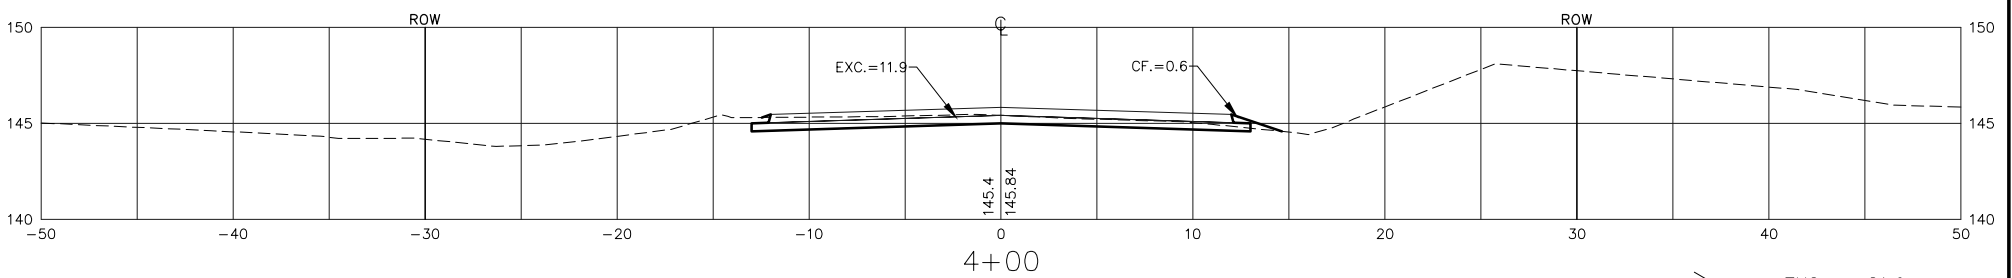

50' > EXC = 21.9  
LF = 0.0  
CF = 1.8  
MF = 0.0

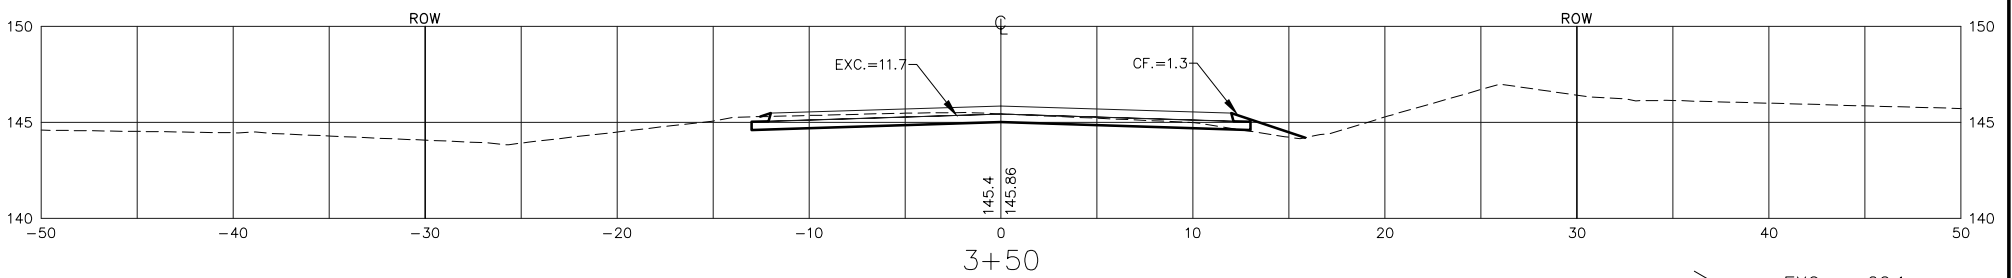

50' > EXC = 22.1  
LF = 0.0  
CF = 1.9  
MF = 0.0

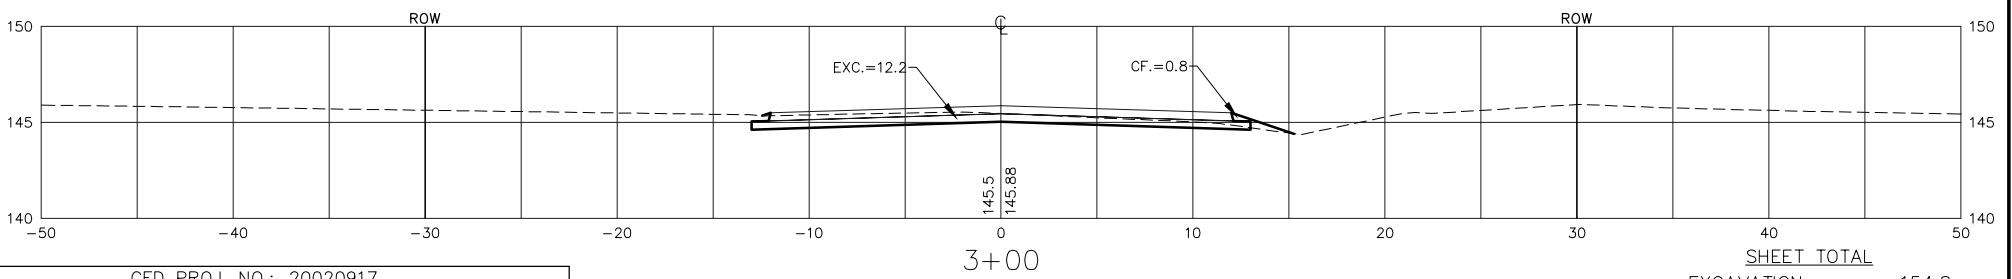

SHEET TOTAL  
EXCAVATION = 154.8  
LOOSE FILL = 0.0  
COMPACTED FILL = 9.3  
MANIPULATED FILL = 0.0  
DELAWARE AVE.

CED PROJ. NO.: 20020917

**CERTIFIED ENGINEERING DESIGN, P.A.**



810 WEST DOUGLAS, SUITE C  
WICHITA, KANSAS 67203  
PH: (316) 262-8808  
FAX: (316) 262-1669

SHEET 55  
TOTAL 74