




50' EXC = 21.9
LF = 0.0
CF = 2.5
MF = 0.0

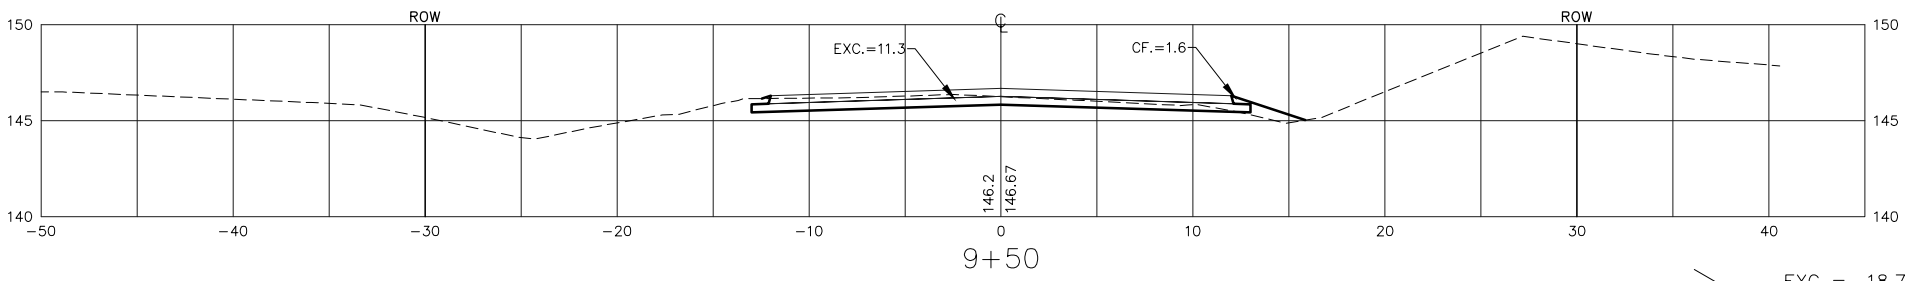


50' EXC = 18.7
LF = 0.0
CF = 3.6
MF = 0.0

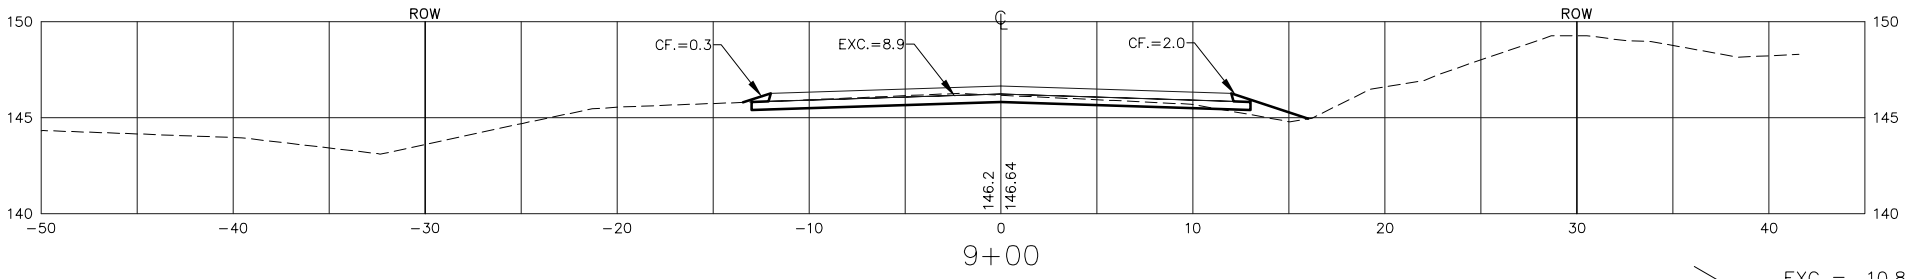


30.24' EXC = 10.8
LF = 0.0
CF = 0.8
MF = 0.0

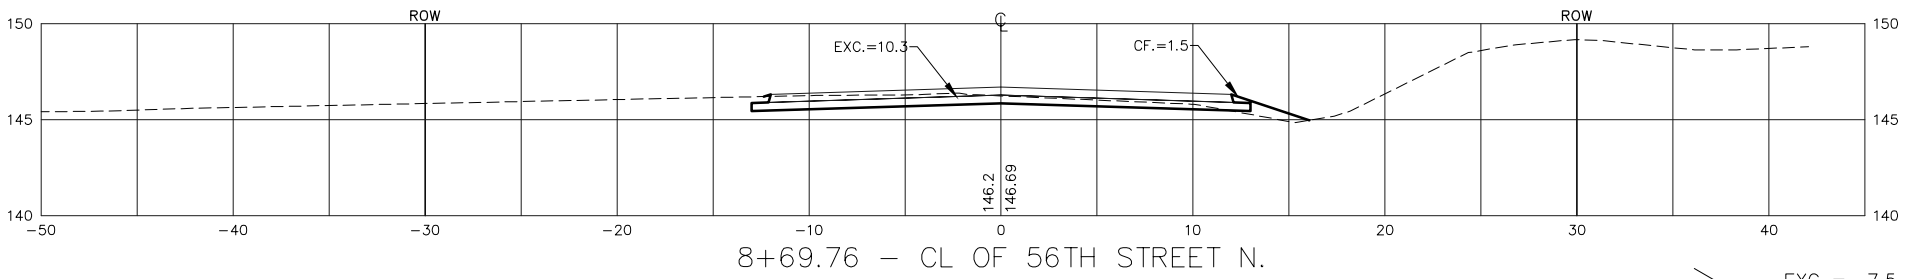


19.76' EXC = 7.5
LF = 0.0
CF = 0.4
MF = 0.0

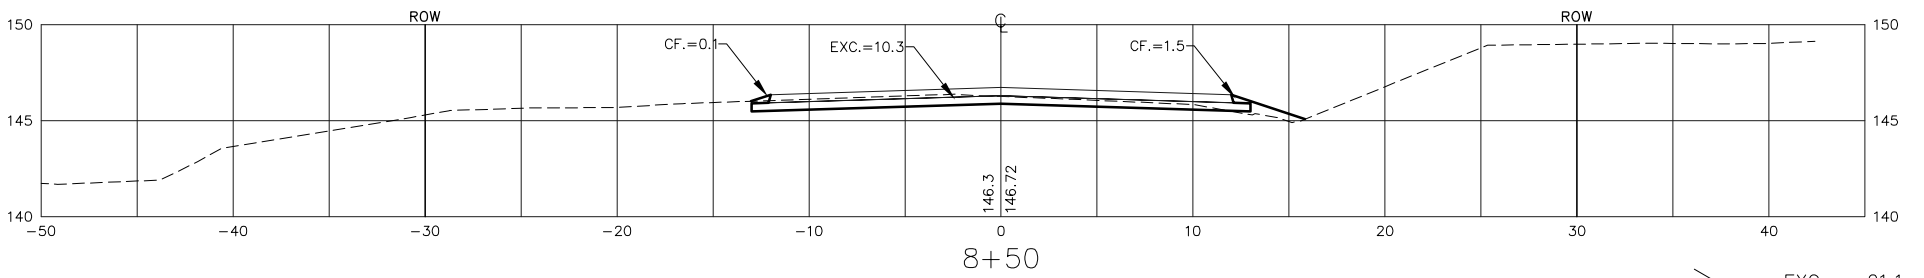


50' EXC = 21.1
LF = 0.0
CF = 2.8
MF = 0.0

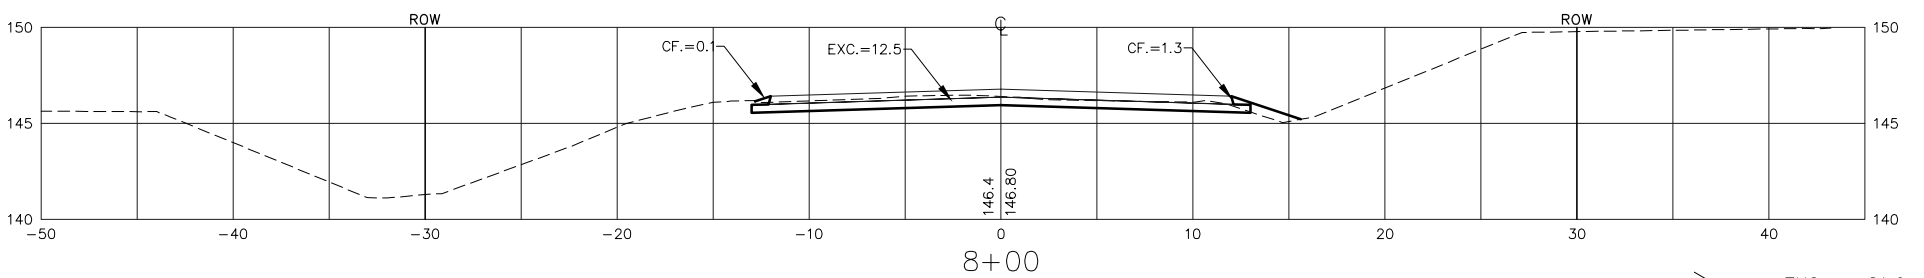


50' EXC = 21.6
LF = 0.0
CF = 1.8
MF = 0.0

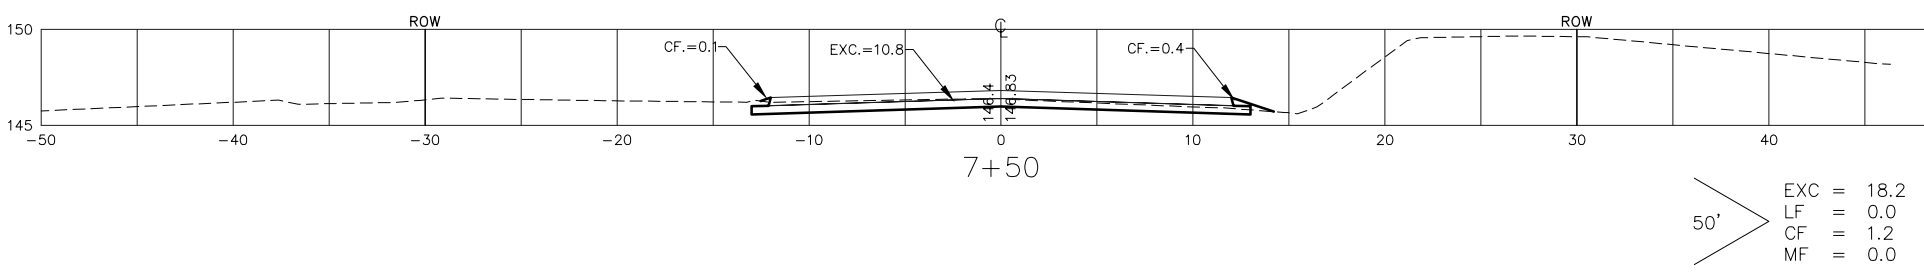

50' EXC = 18.2
LF = 0.0
CF = 1.2
MF = 0.0

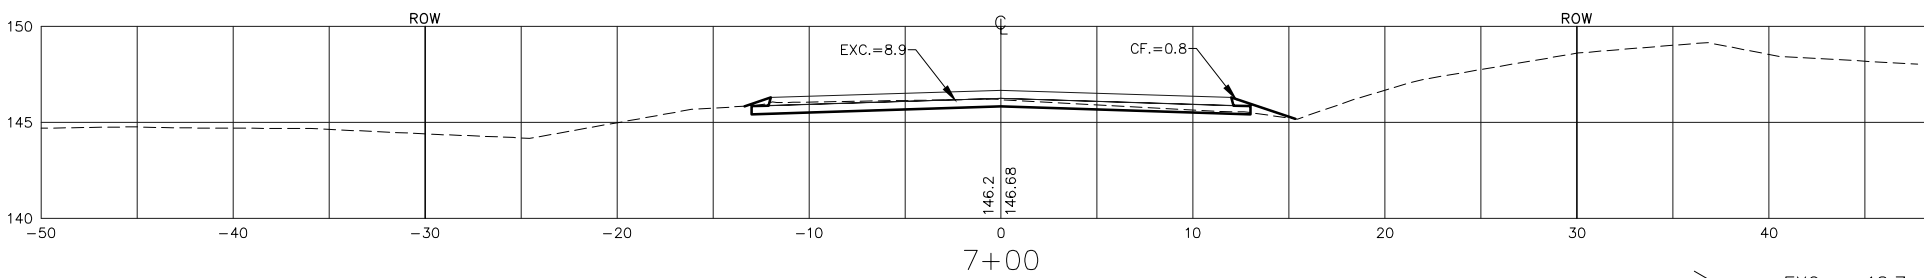

50' EXC = 18.7
LF = 0.0
CF = 1.5
MF = 0.0

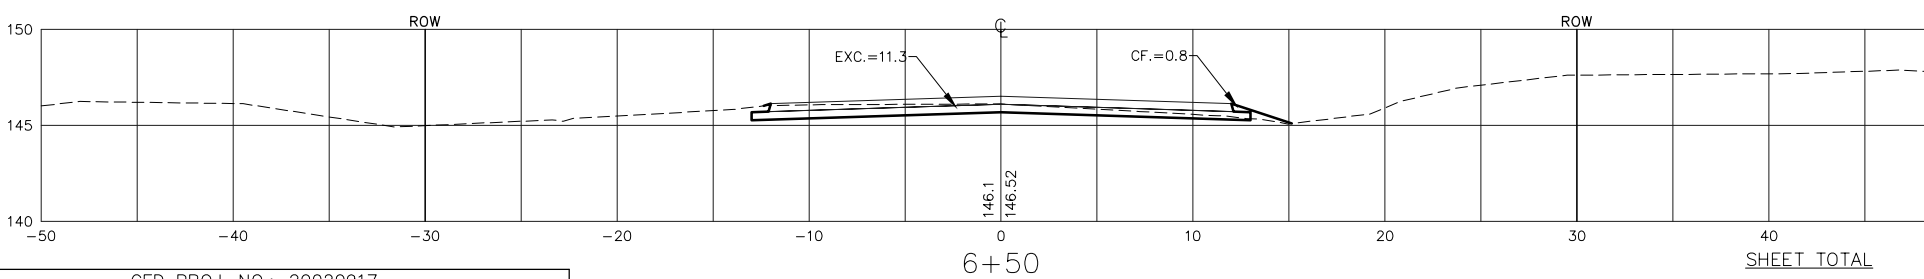

SHEET TOTAL

EXCAVATION = 138.5
LOOSE FILL = 0.0
COMPACTED FILL = 14.6
MANIPULATED FILL = 0.0

DELAWARE AVE.

CED PROJ. NO.: 20020917

CERTIFIED ENGINEERING DESIGN, P.A.



810 WEST DOUGLAS, SUITE C
WICHITA, KANSAS 67203
PH: (316) 262-8808
FAX: (316) 262-1669

SHEET 56
TOTAL 74