




50' > EXC = 23.1
 LF = 0.0
 CF = 1.6
 MF = 0.0

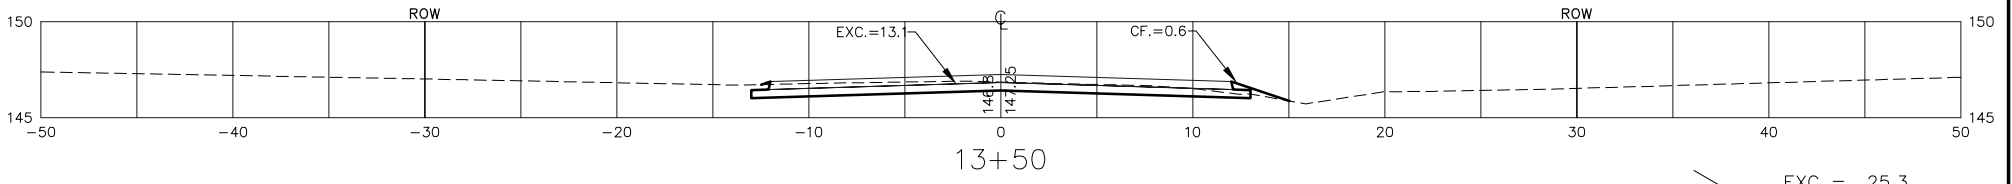


50' > EXC = 25.3
 LF = 0.0
 CF = 1.1
 MF = 0.0

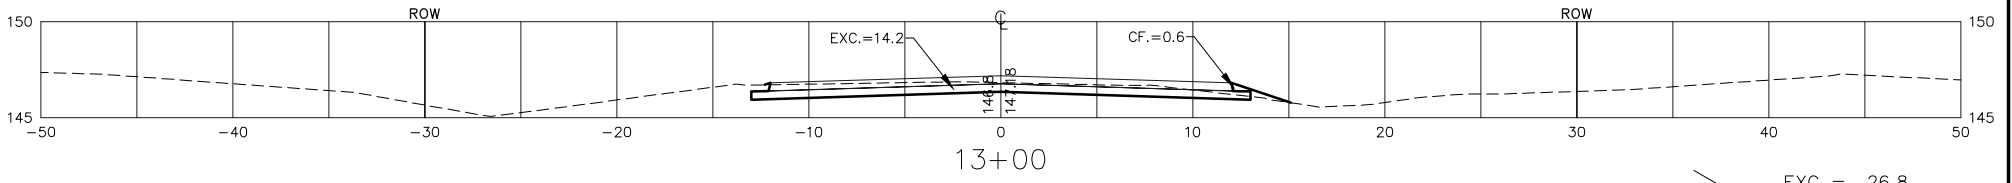


50' > EXC = 26.8
 LF = 0.0
 CF = 0.8
 MF = 0.0

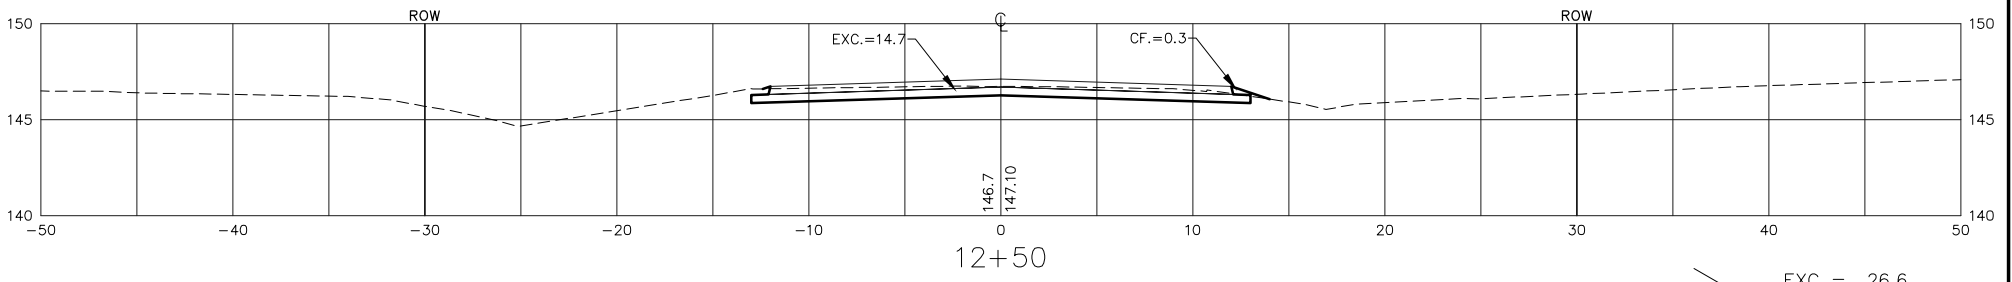


50' > EXC = 26.6
 LF = 0.0
 CF = 0.6
 MF = 0.0

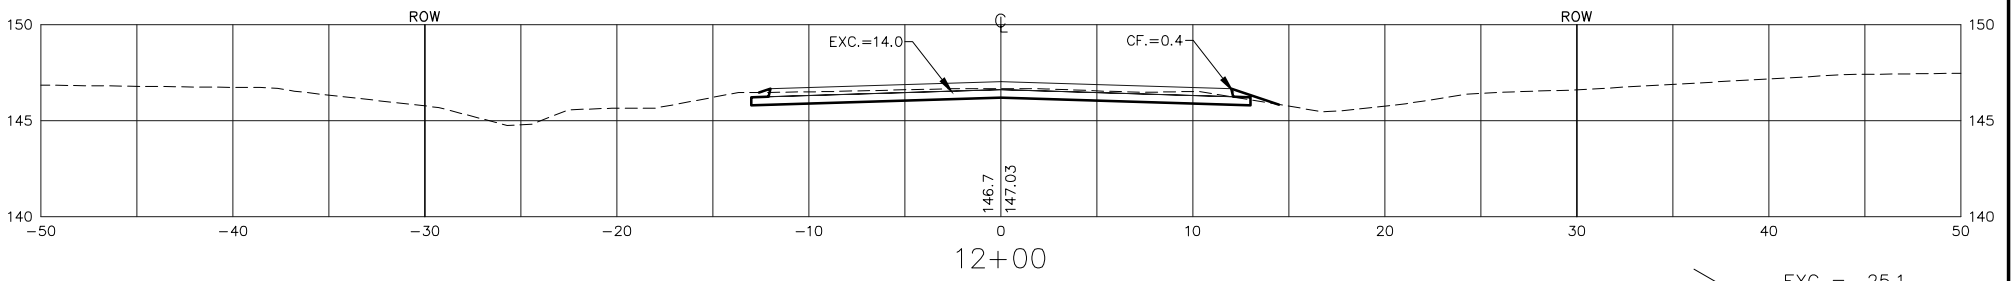


50' > EXC = 25.1
 LF = 0.0
 CF = 1.2
 MF = 0.0

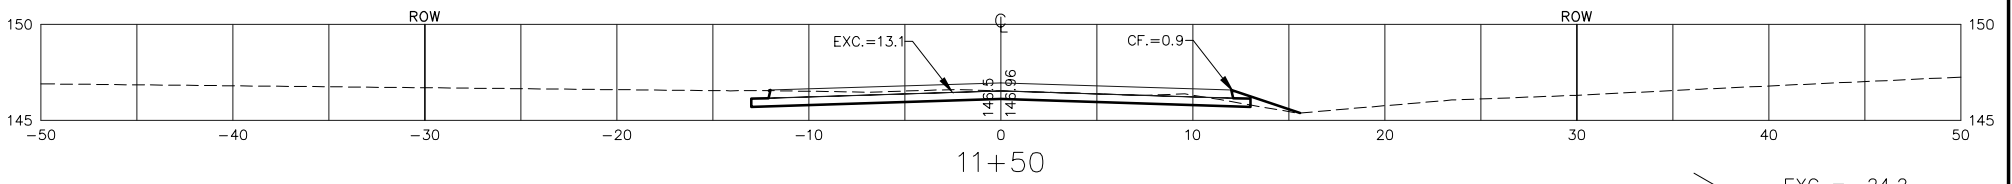


50' > EXC = 24.2
 LF = 0.0
 CF = 1.1
 MF = 0.0

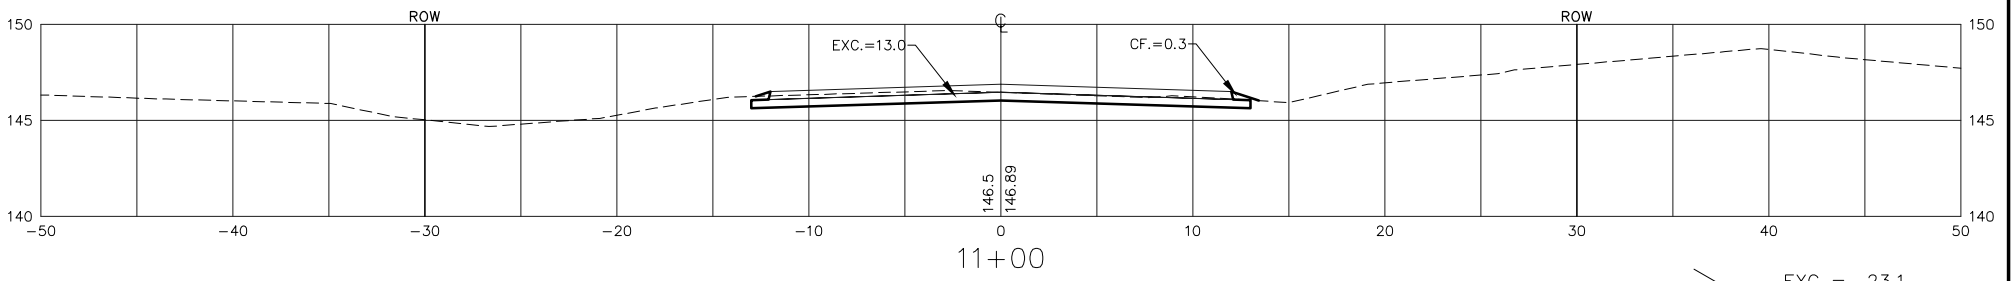

50' > EXC = 23.1
 LF = 0.0
 CF = 0.8
 MF = 0.0

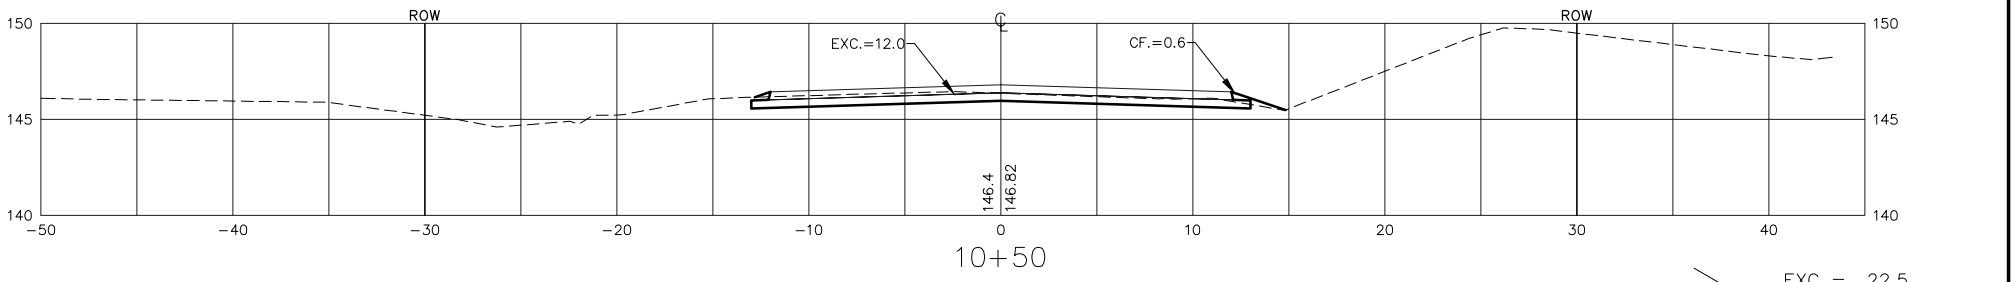

50' > EXC = 22.5
 LF = 0.0
 CF = 1.6
 MF = 0.0

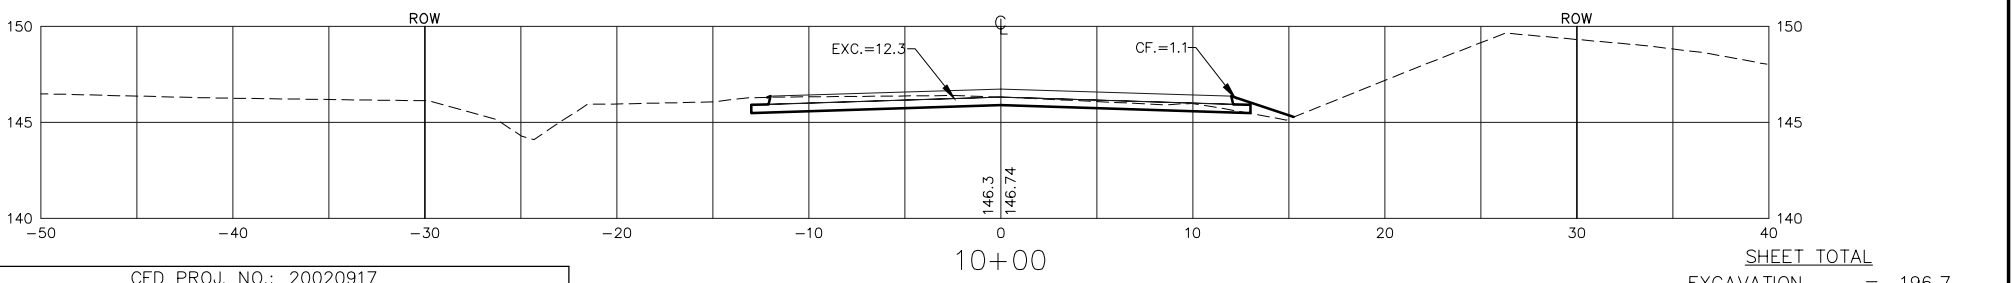

50' > EXC = 22.5
 LF = 0.0
 CF = 1.6
 MF = 0.0

SHEET TOTAL

EXCAVATION = 196.7
 LOOSE FILL = 0.0
 COMPACTED FILL = 8.8
 MANIPULATED FILL = 0.0

DELAWARE AVE.

CED PROJ. NO.: 20020917

CERTIFIED ENGINEERING DESIGN, P.A.



810 WEST DOUGLAS, SUITE C
 WICHITA, KANSAS 67203
 PH: (316) 262-8808
 FAX: (316) 262-1669

SHEET 57
 TOTAL 74