




50' EXC = 24.6
LF = 0.0
CF = 3.3
MF = 0.0

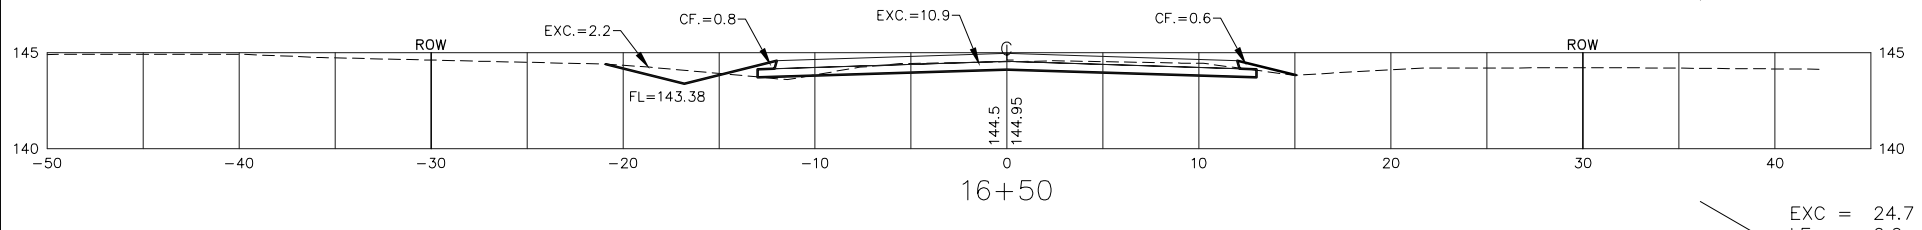


50' EXC = 23.2
LF = 0.0
CF = 2.8
MF = 0.0

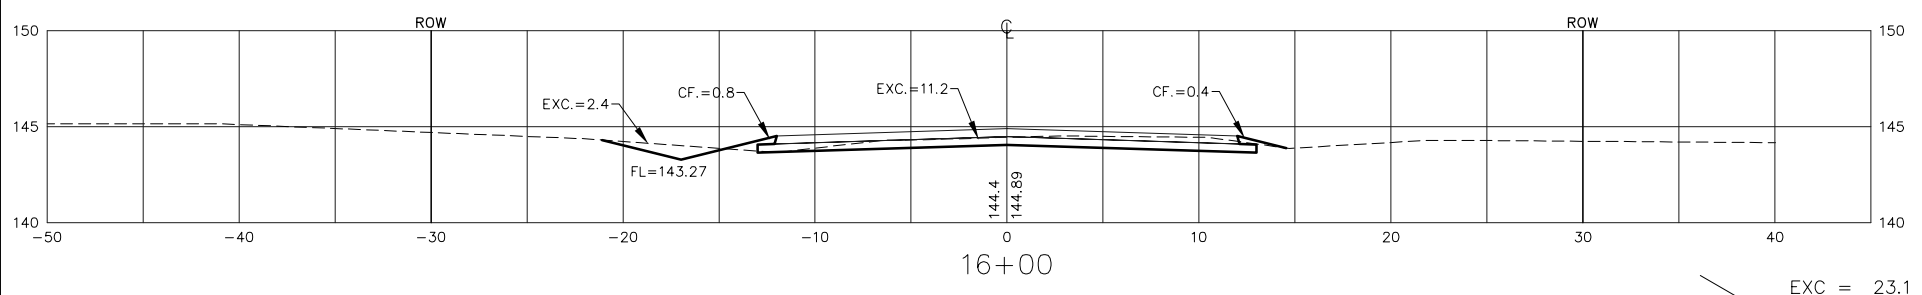


50' EXC = 24.7
LF = 0.0
CF = 2.4
MF = 0.0

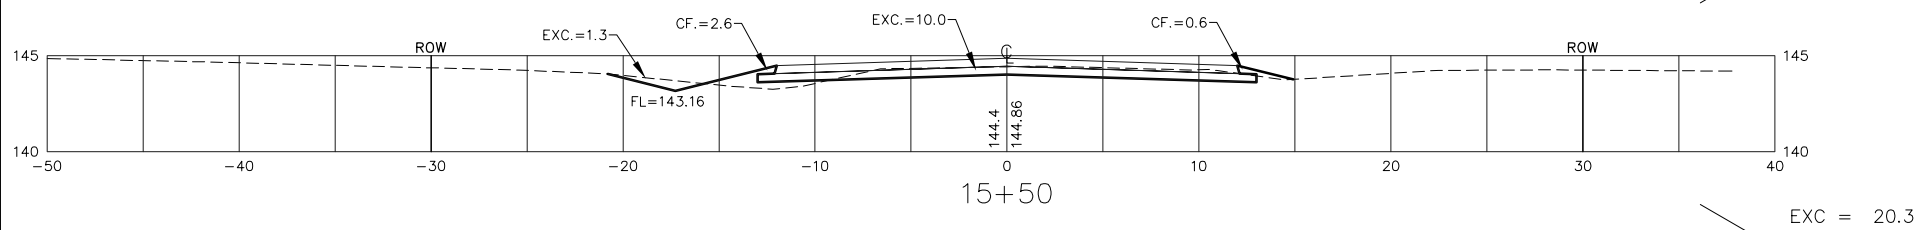

50' EXC = 23.1
LF = 0.0
CF = 4.1
MF = 0.0

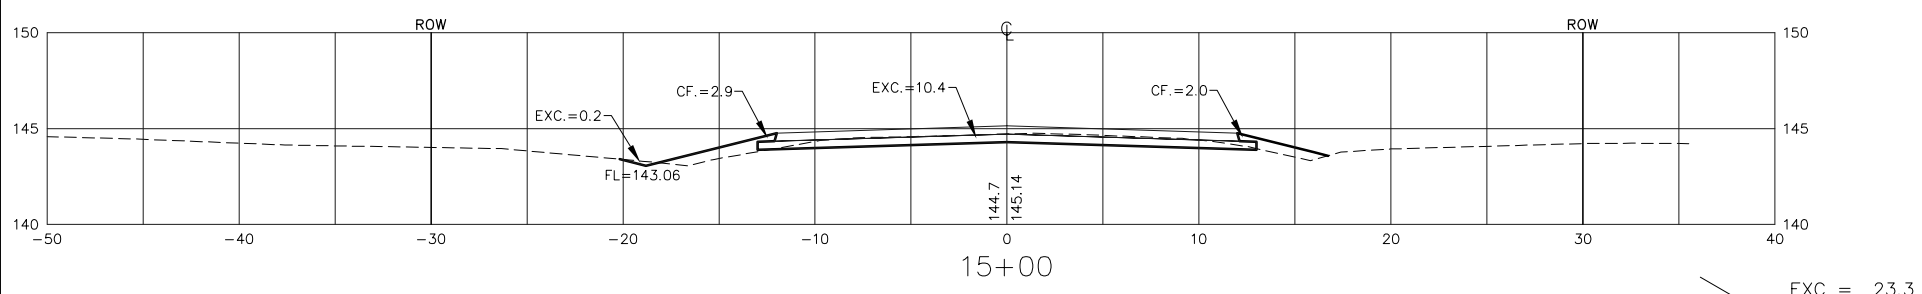


50' EXC = 20.3
LF = 0.0
CF = 7.5
MF = 0.0

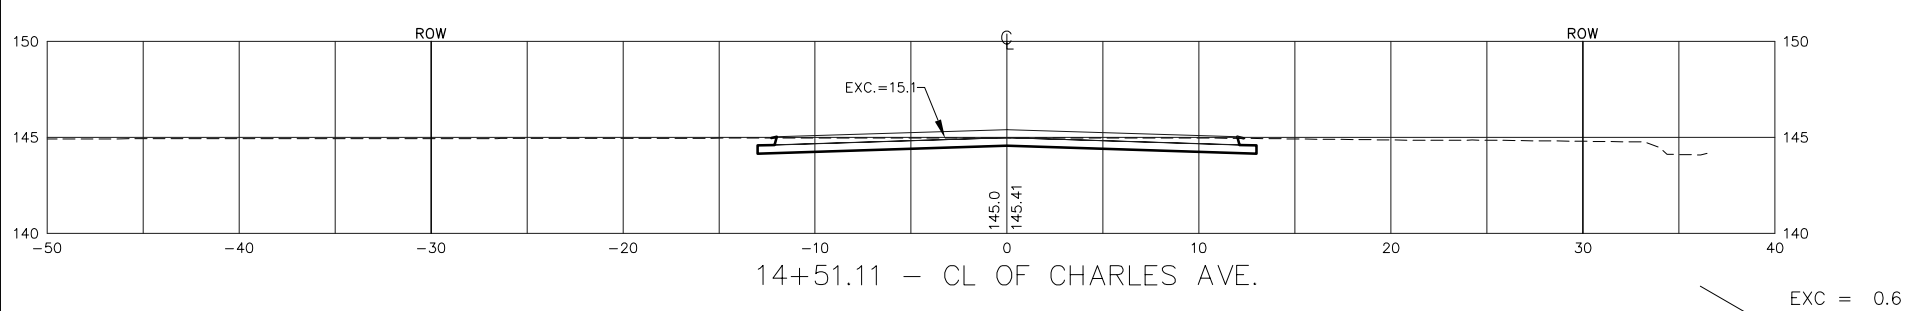


48.89' EXC = 23.3
LF = 0.0
CF = 4.4
MF = 0.0


14+51.11 - CL OF CHARLES AVE.

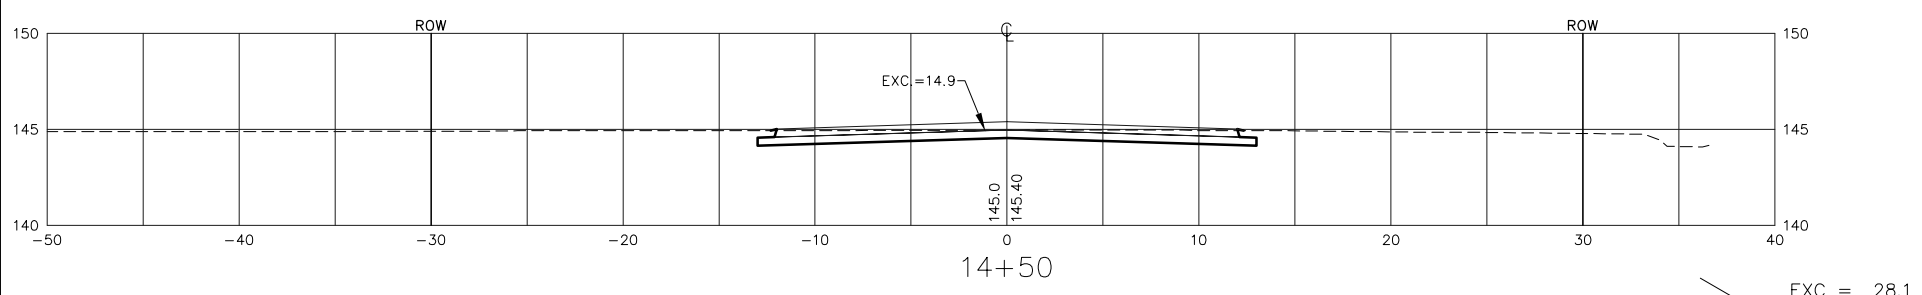

1.11 EXC = 0.6
LF = 0.0
CF = 0.0
MF = 0.0

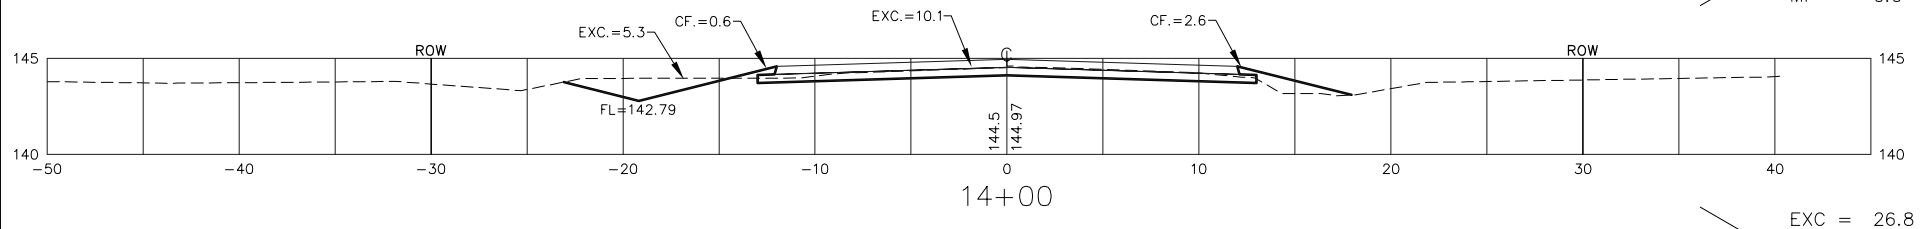

50' EXC = 28.1
LF = 0.0
CF = 1.5
MF = 0.0

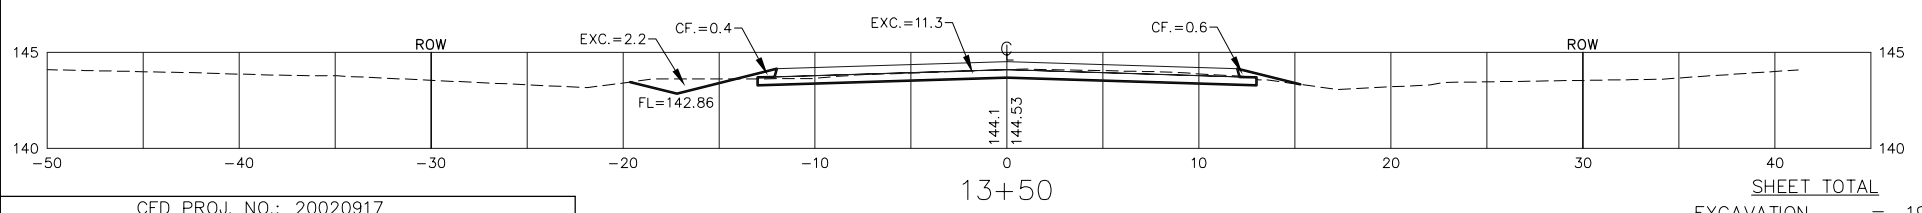

50' EXC = 26.8
LF = 0.0
CF = 3.9
MF = 0.0

SHEET TOTAL

EXCAVATION = 194.7
LOOSE FILL = 0.0
COMPACTED FILL = 29.9
MANIPULATED FILL = 0.0

54TH STREET N.