




50' EXC = 0.0
LF = 0.0
CF = 14.9
MF = 0.0

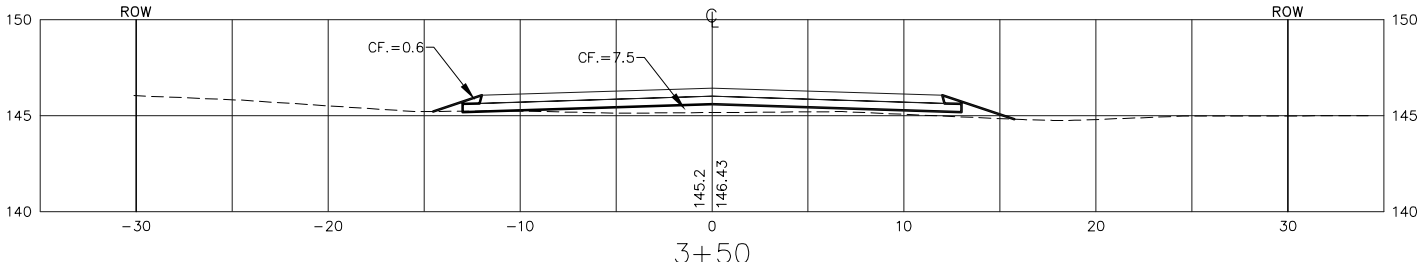


50' EXC = 0.0
LF = 0.0
CF = 14.2
MF = 0.0

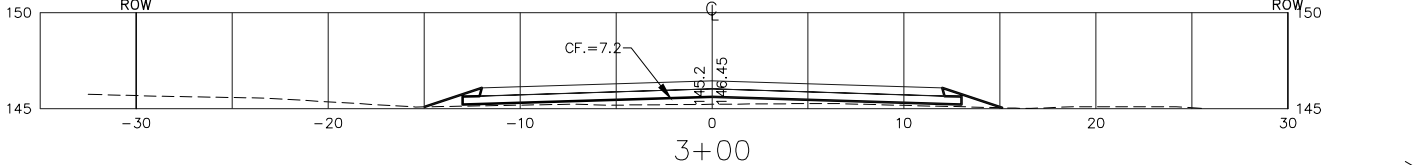


50' EXC = 0.0
LF = 0.0
CF = 13.1
MF = 0.0

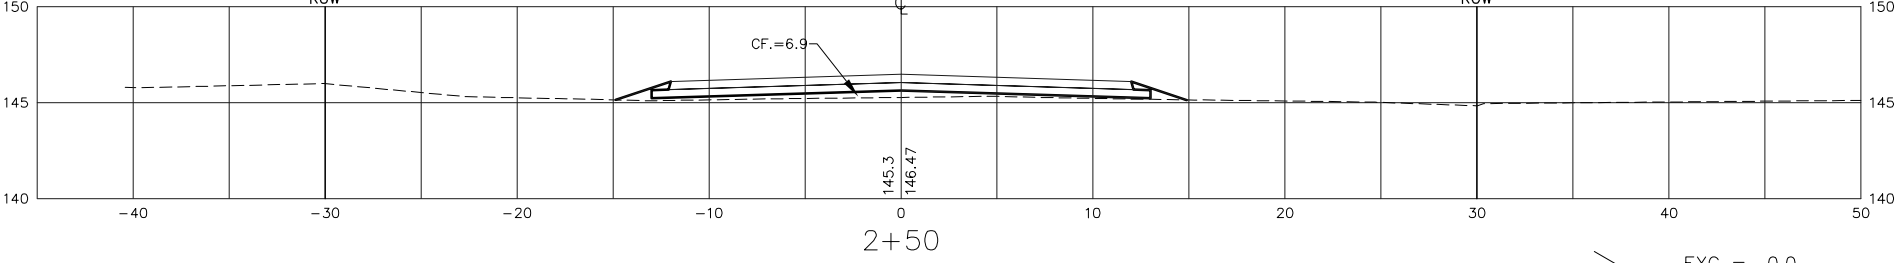


50' EXC = 0.0
LF = 0.0
CF = 12.7
MF = 0.0

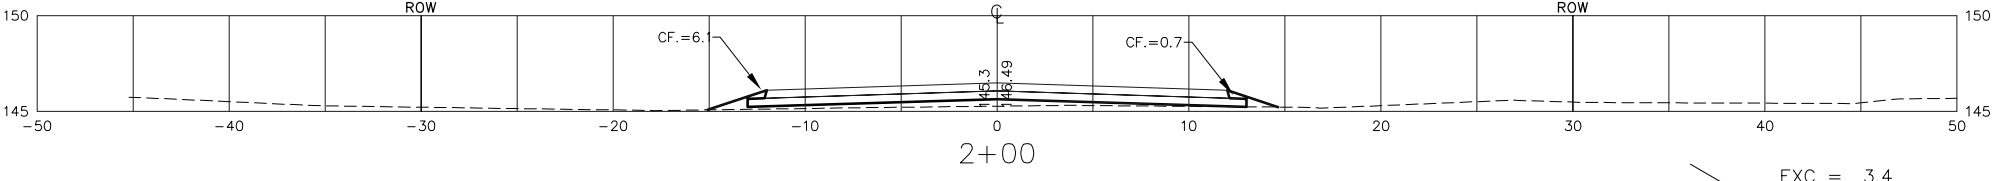


50' EXC = 3.4
LF = 0.0
CF = 7.1
MF = 0.0

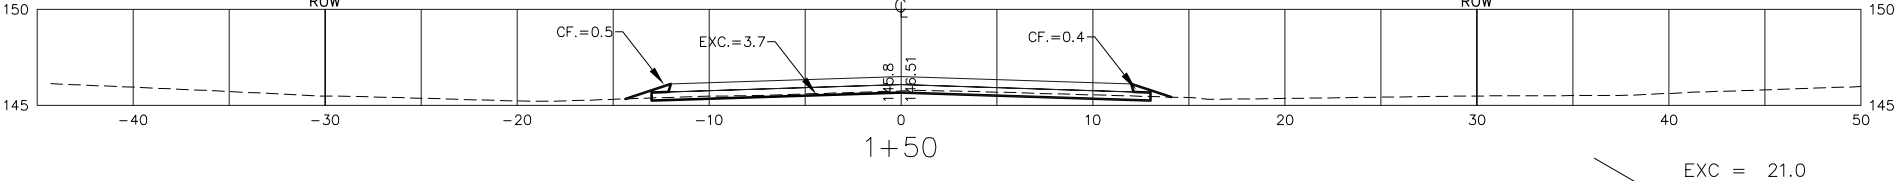


50' EXC = 21.0
LF = 0.0
CF = 0.8
MF = 0.0

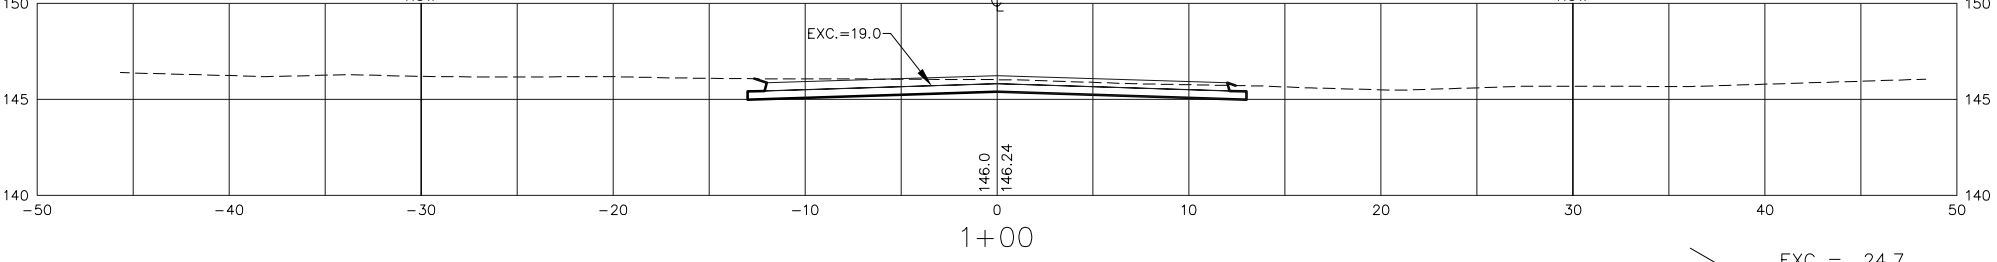

30' EXC = 24.7
LF = 0.0
CF = 0.0
MF = 0.0

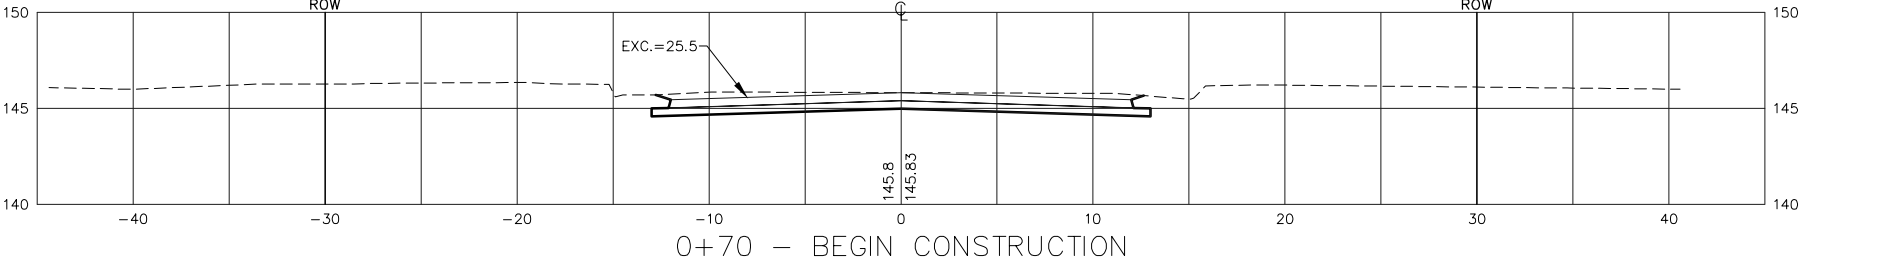

0+70 - BEGIN CONSTRUCTION

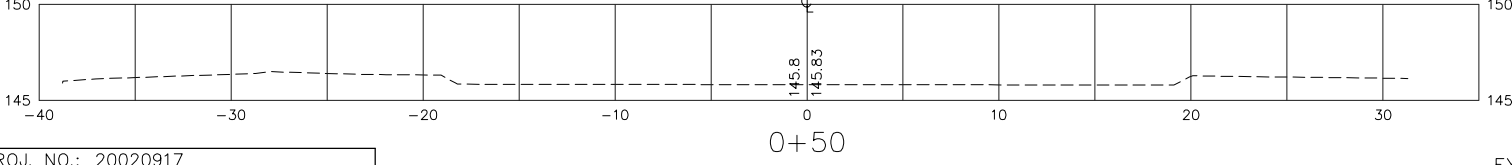

0+50

SHEET TOTAL
EXCAVATION = 49.1
LOOSE FILL = 0.0
COMPACTED FILL = 62.8
MANIPULATED FILL = 0.0
56TH STREET N.

