




38+00.00

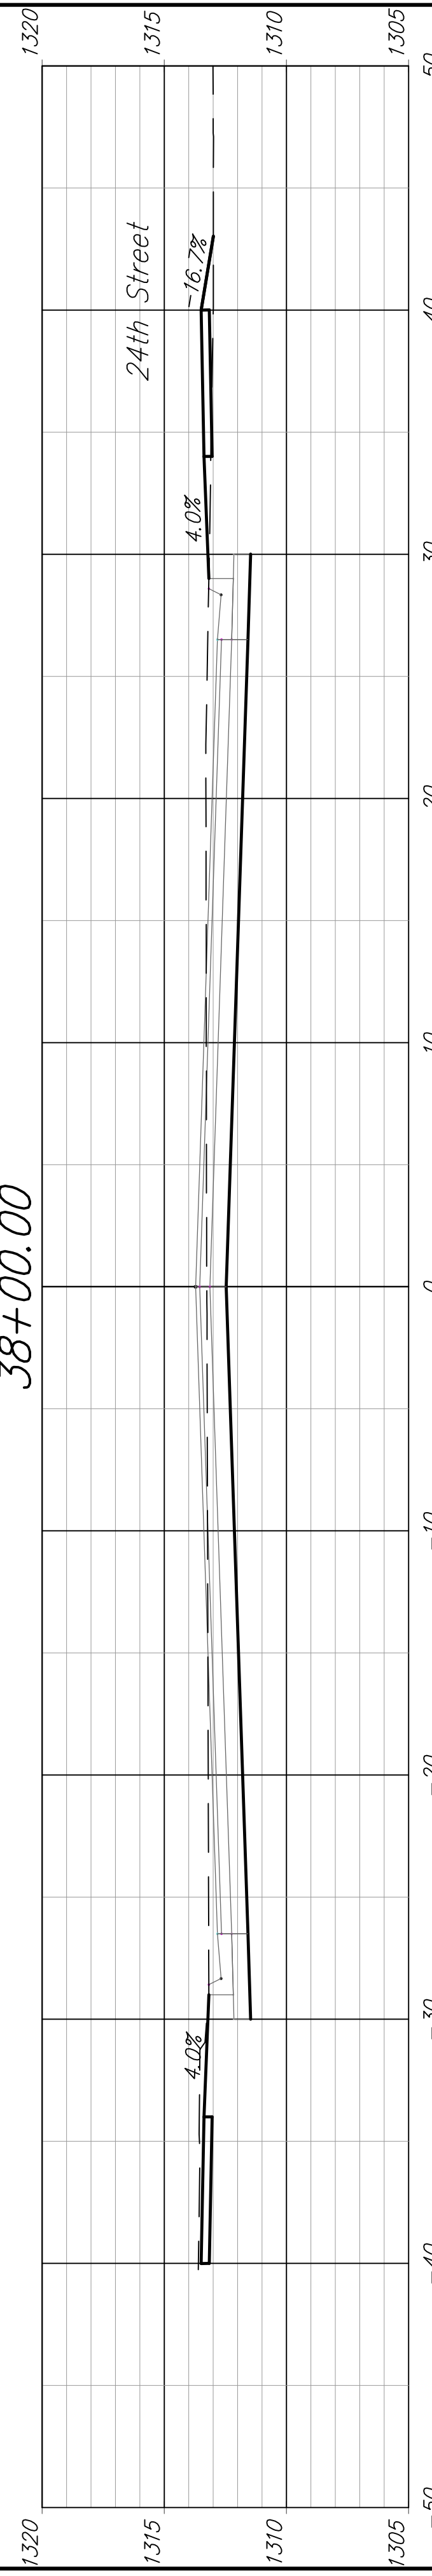


37+50.00

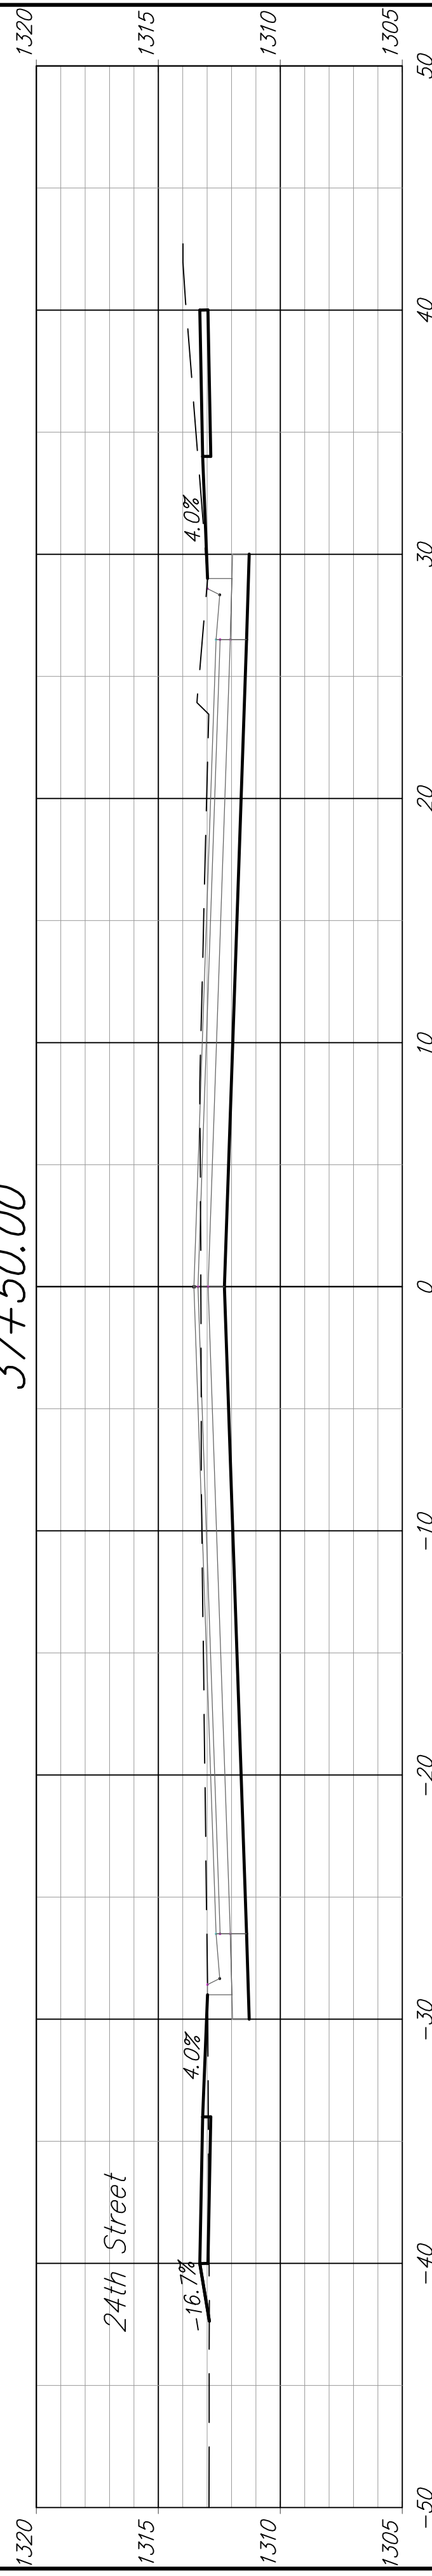


37+00.00

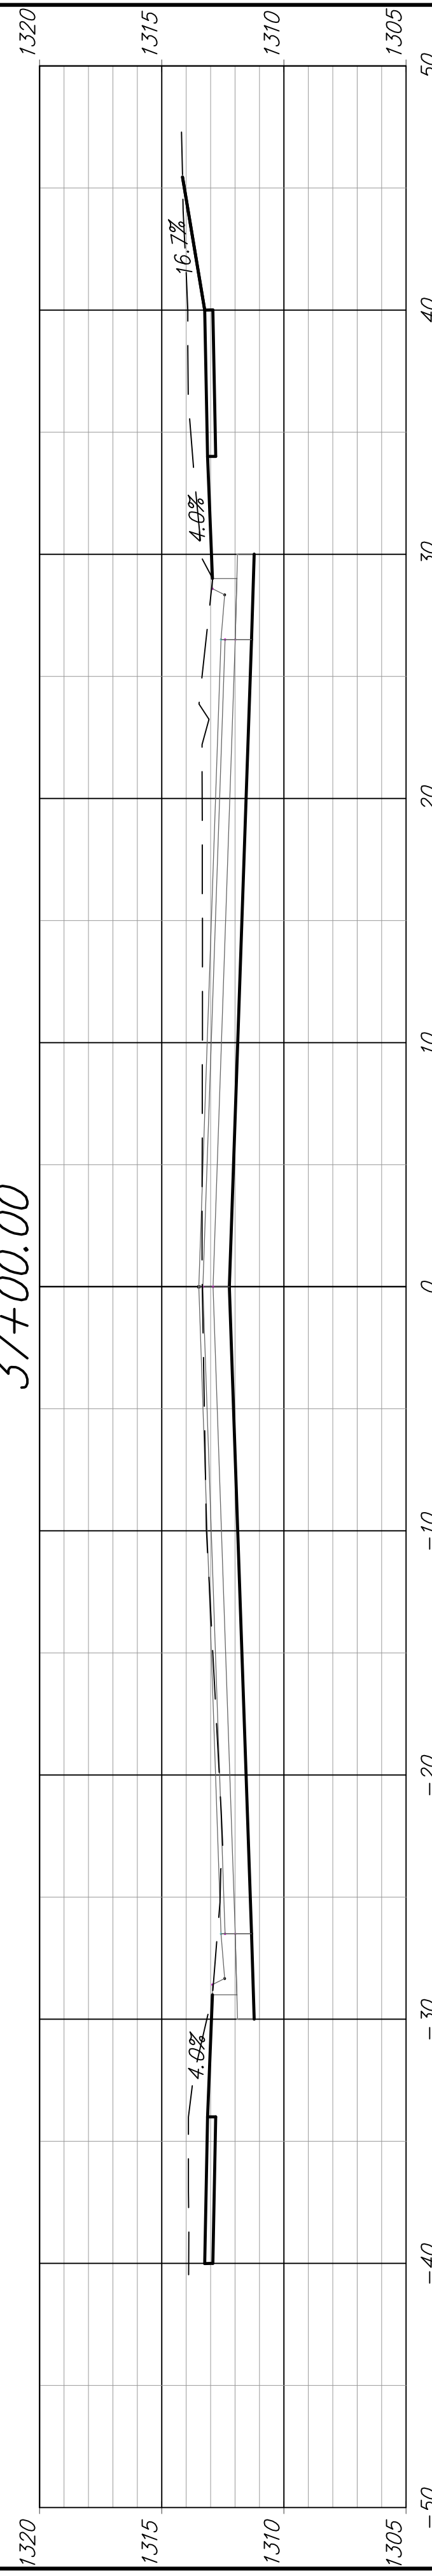


36+50.00

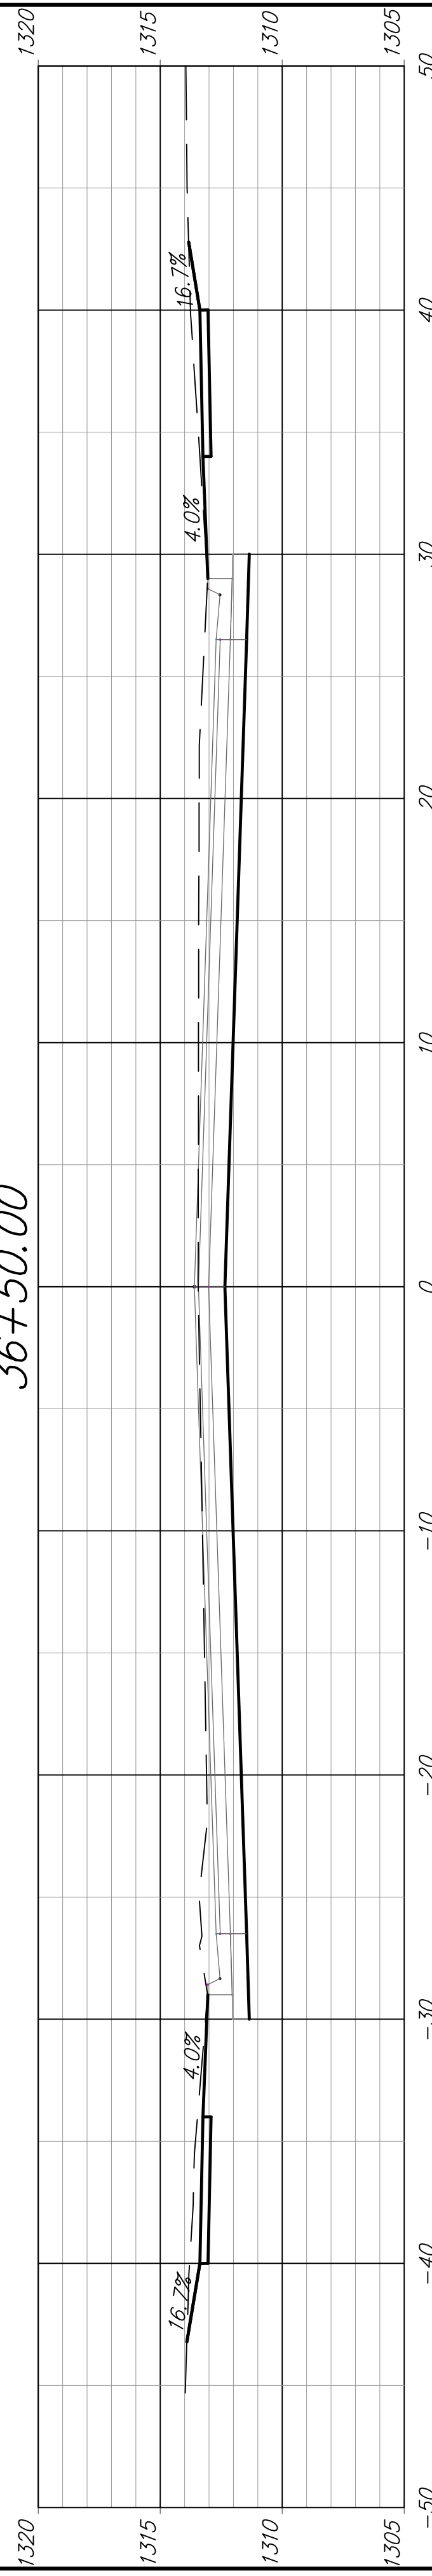

36+00.00

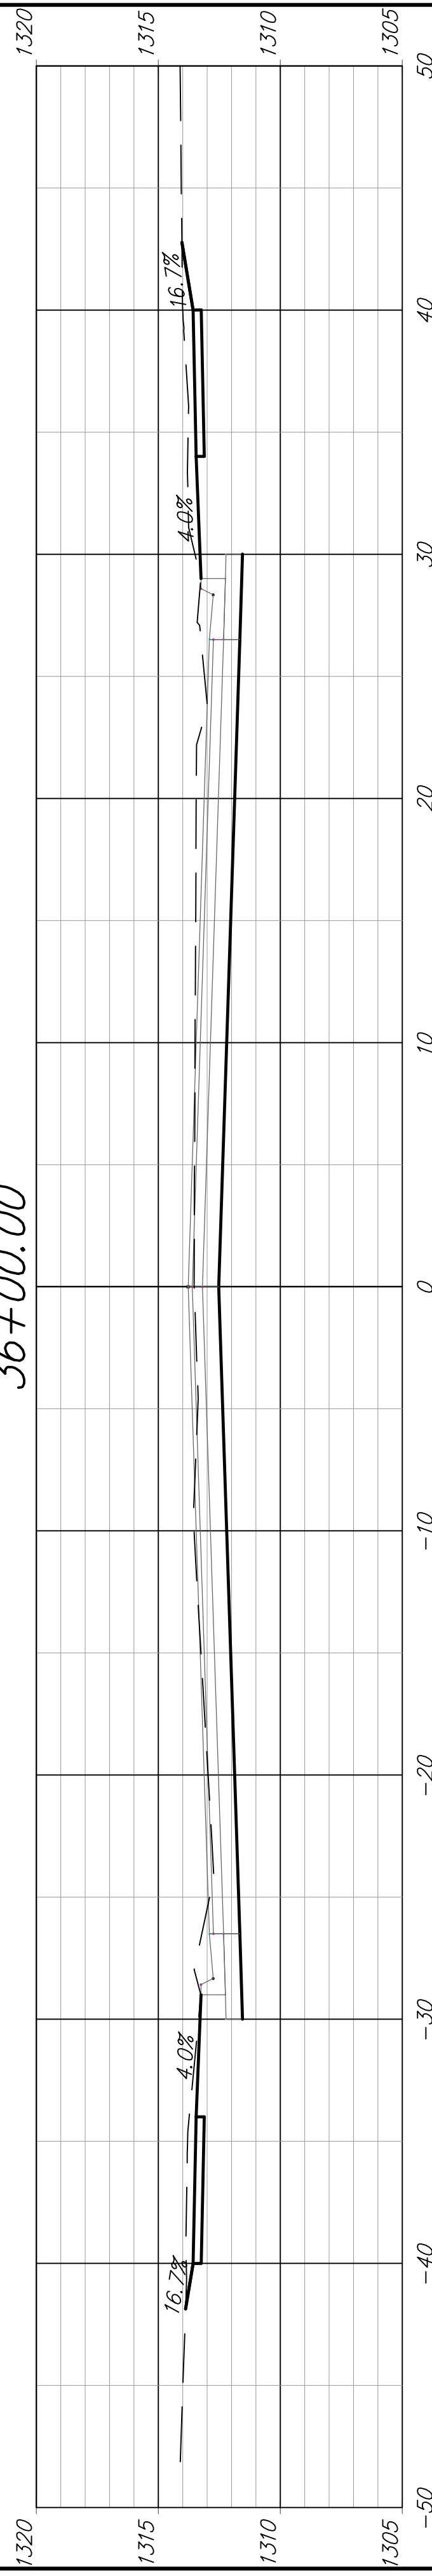


35+50.00

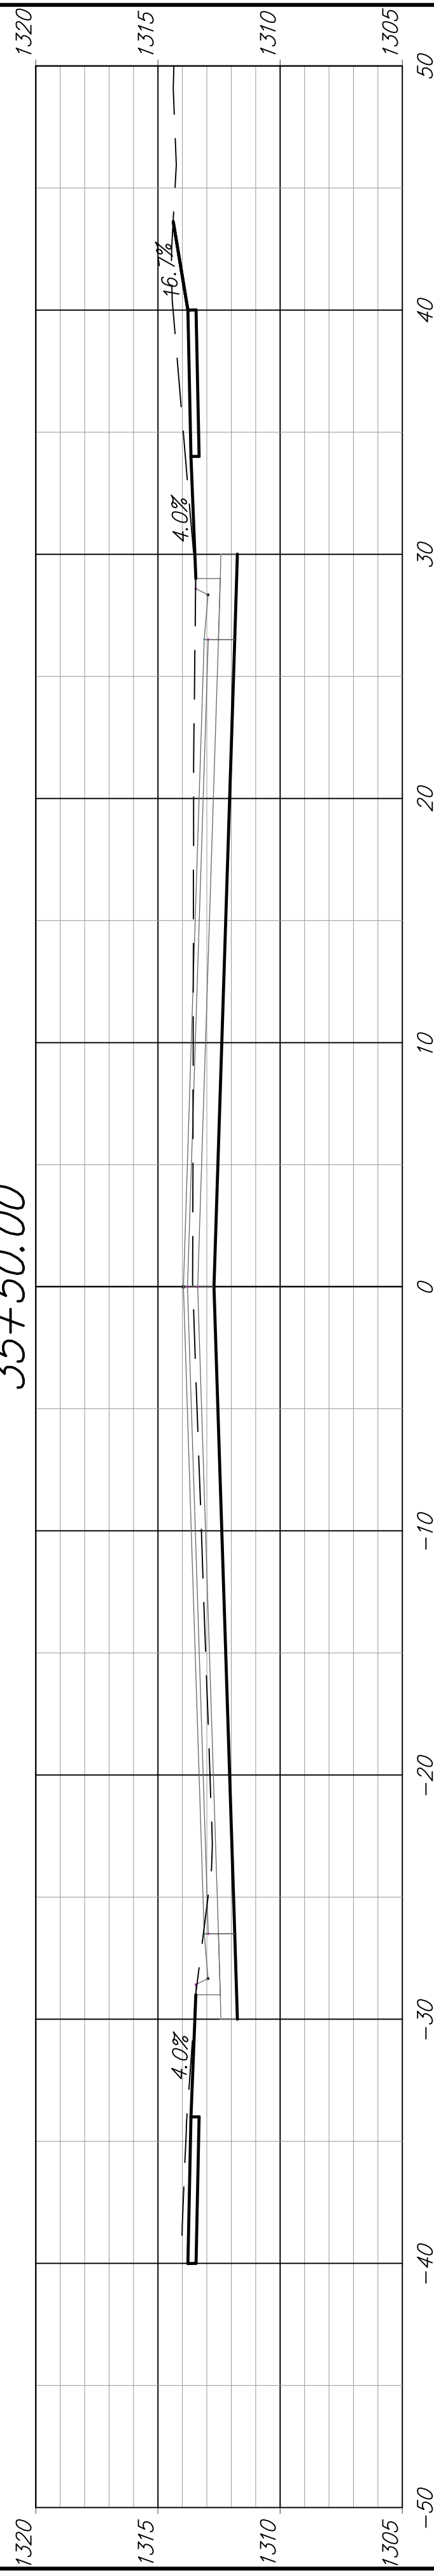

35+00.00



34+50.00

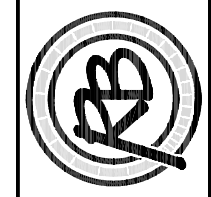

EARTHWORK SECTIONS  
 AMIDON PAVING IMPROVEMENTS  
 STA. 34+50 - 38+00