




50' > EXC = 23.0
LF = 0.0
CF = 0.8
MF = 0.0

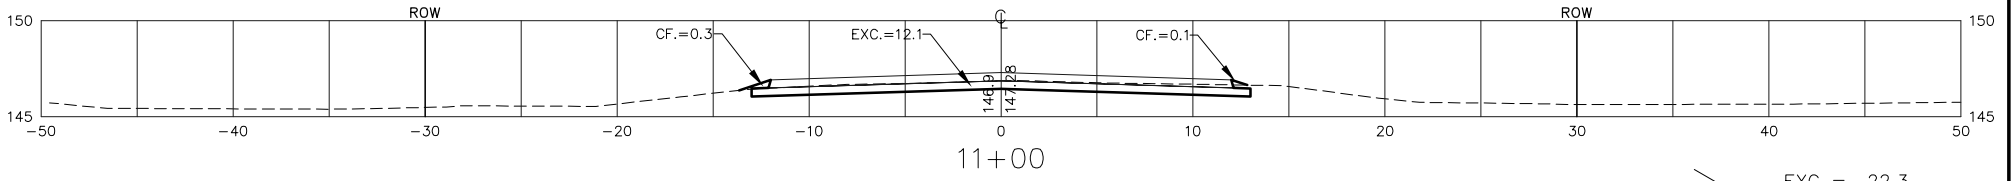


50' > EXC = 22.3
LF = 0.0
CF = 0.7
MF = 0.0

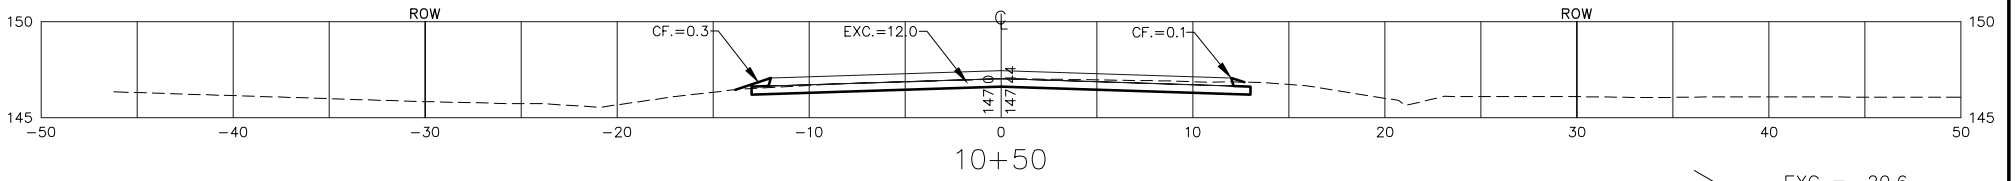


50' > EXC = 20.6
LF = 0.0
CF = 1.0
MF = 0.0

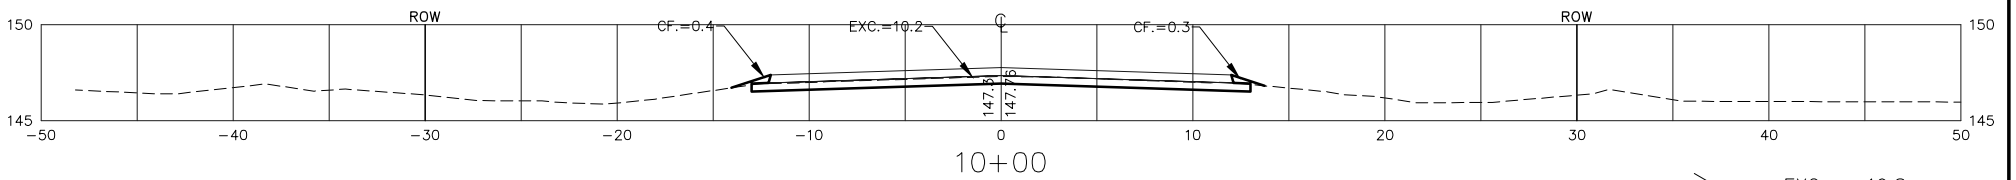


50' > EXC = 19.8
LF = 0.0
CF = 1.1
MF = 0.0

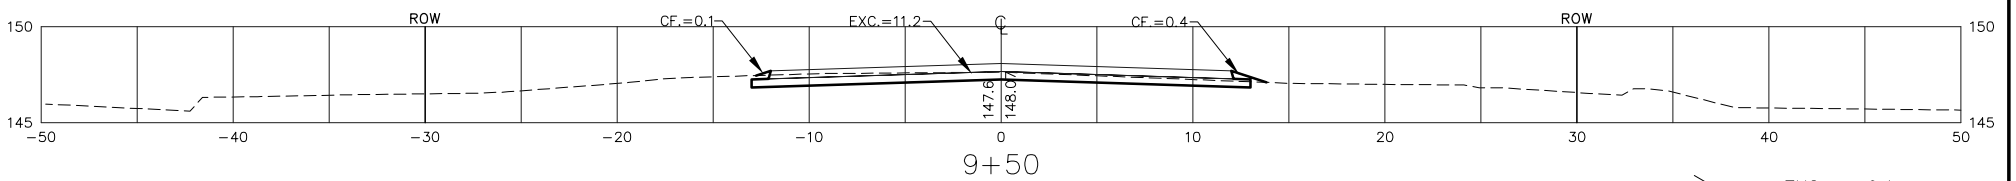


19.54' > EXC = 9.1
LF = 0.0
CF = 0.2
MF = 0.0

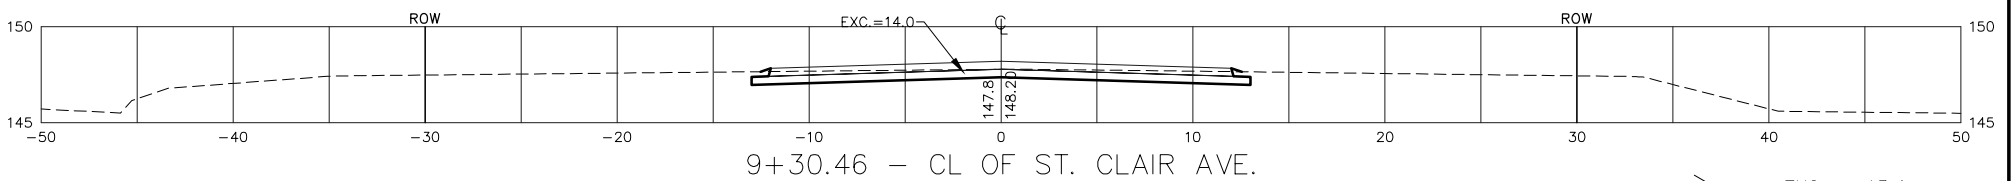


30.46' > EXC = 13.4
LF = 0.0
CF = 0.3
MF = 0.0

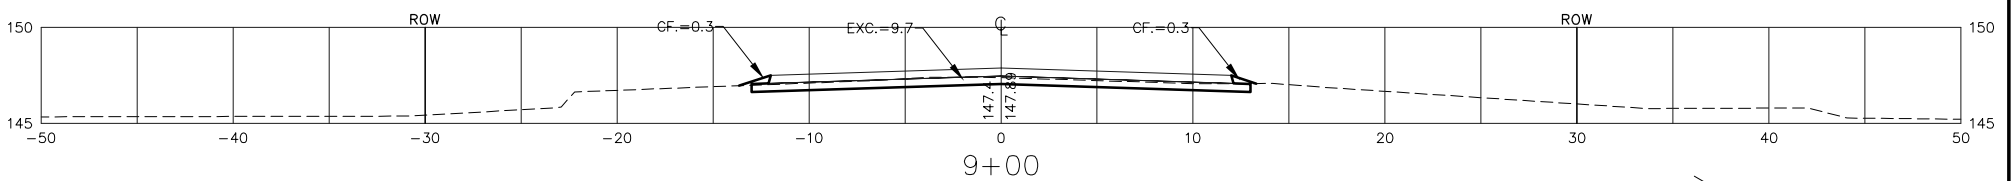


50' > EXC = 20.3
LF = 0.0
CF = 1.0
MF = 0.0

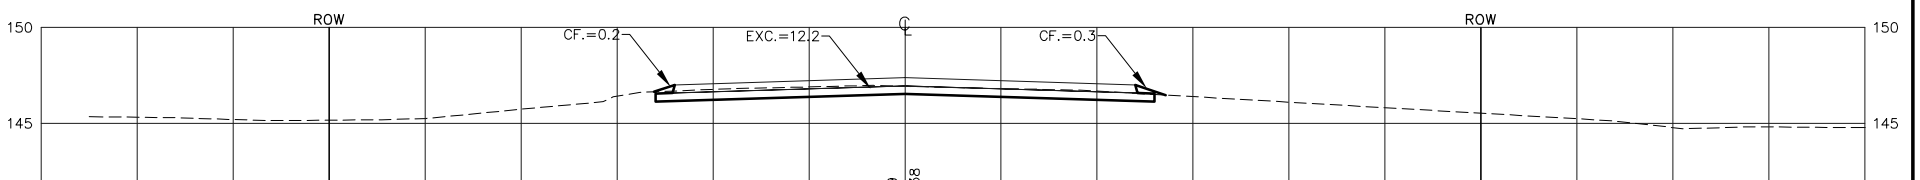

50' > EXC = 22.5
LF = 0.0
CF = 0.9
MF = 0.0

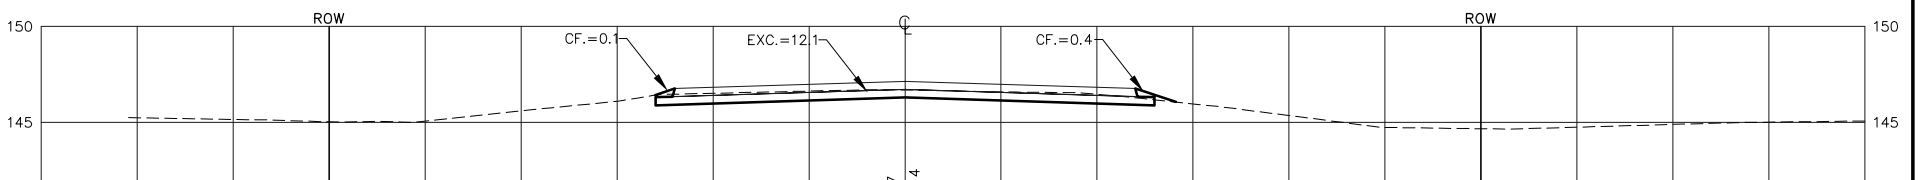

50' > EXC = 23.8
LF = 0.0
CF = 0.8
MF = 0.0

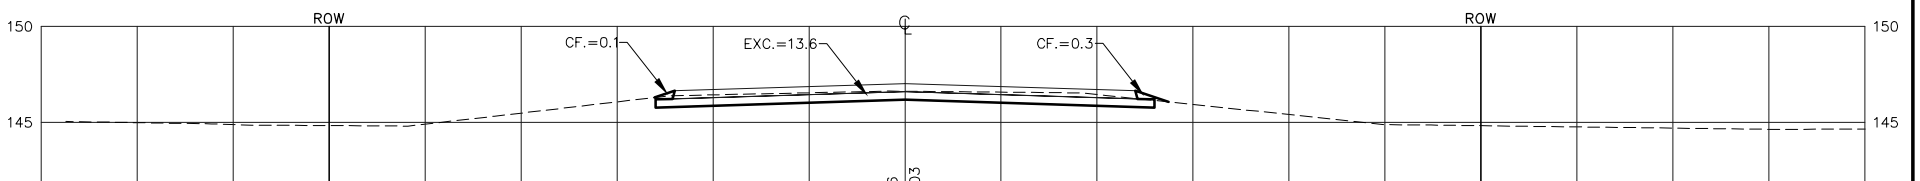

SHEET TOTAL

EXCAVATION = 174.8
LOOSE FILL = 0.0
COMPACTED FILL = 0.0
MANIPULATED FILL = 0.0

56TH STREET N.

CED PROJ. NO.: 20020917

CERTIFIED ENGINEERING DESIGN, P.A.



810 WEST DOUGLAS, SUITE C
WICHITA, KANSAS 67203
PH: (316) 262-8808
FAX: (316) 262-1669

SHEET 68
TOTAL 74