




50' > EXC = 15.1  
LF = 0.0  
CF = 1.4  
MF = 0.0

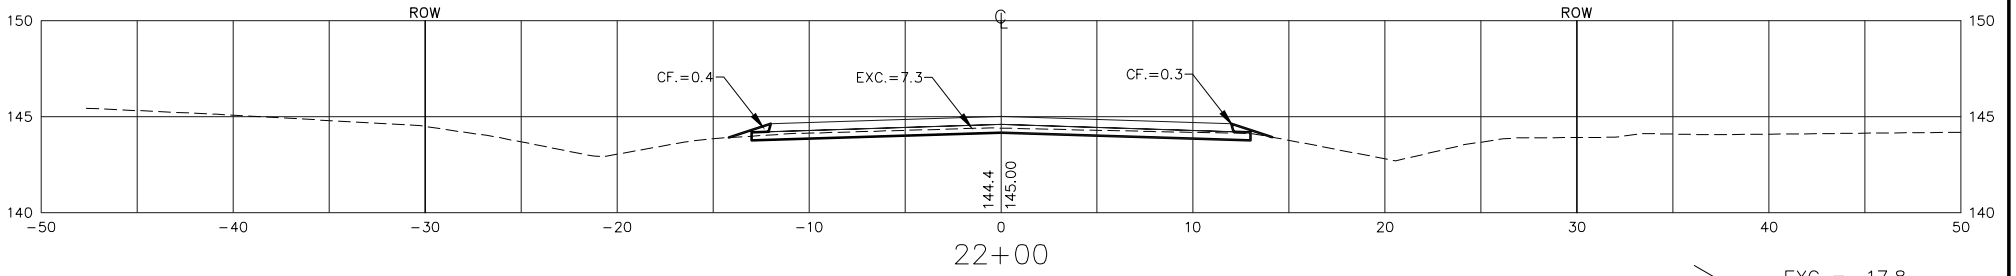


50' > EXC = 17.8  
LF = 0.0  
CF = 1.5  
MF = 0.0

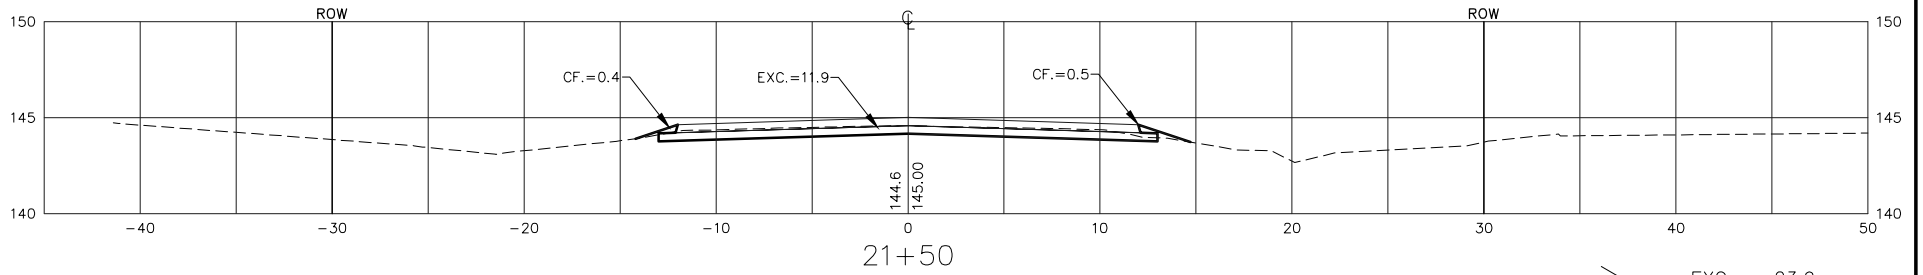


50' > EXC = 23.9  
LF = 0.0  
CF = 1.3  
MF = 0.0

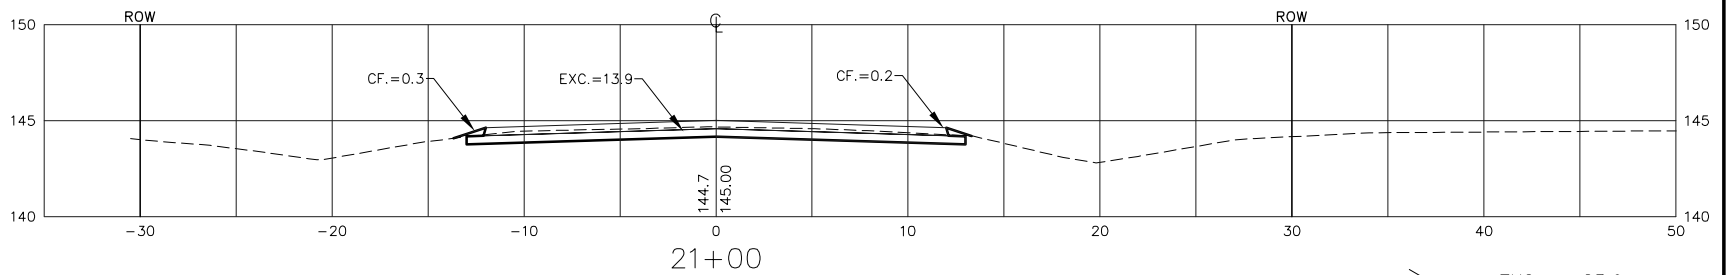


50' > EXC = 23.9  
LF = 0.0  
CF = 1.3  
MF = 0.0

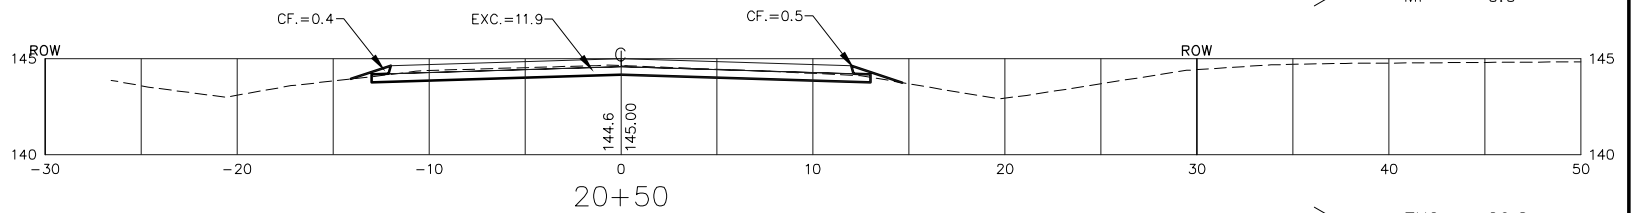


50' > EXC = 20.8  
LF = 0.0  
CF = 1.7  
MF = 0.0

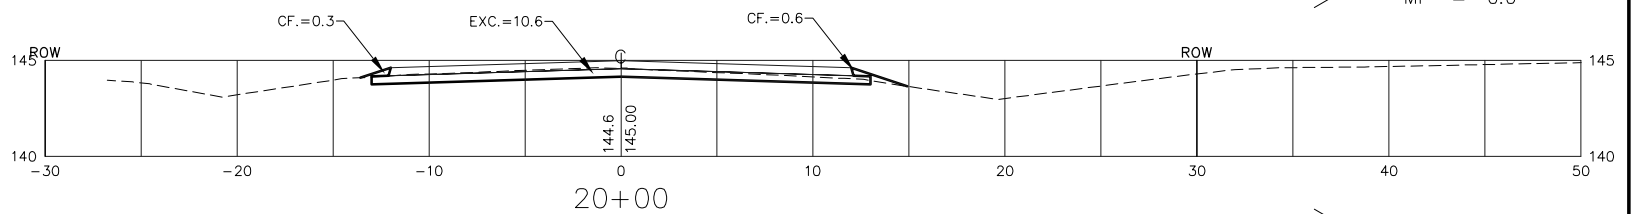


50' > EXC = 14.7  
LF = 0.0  
CF = 3.0  
MF = 0.0

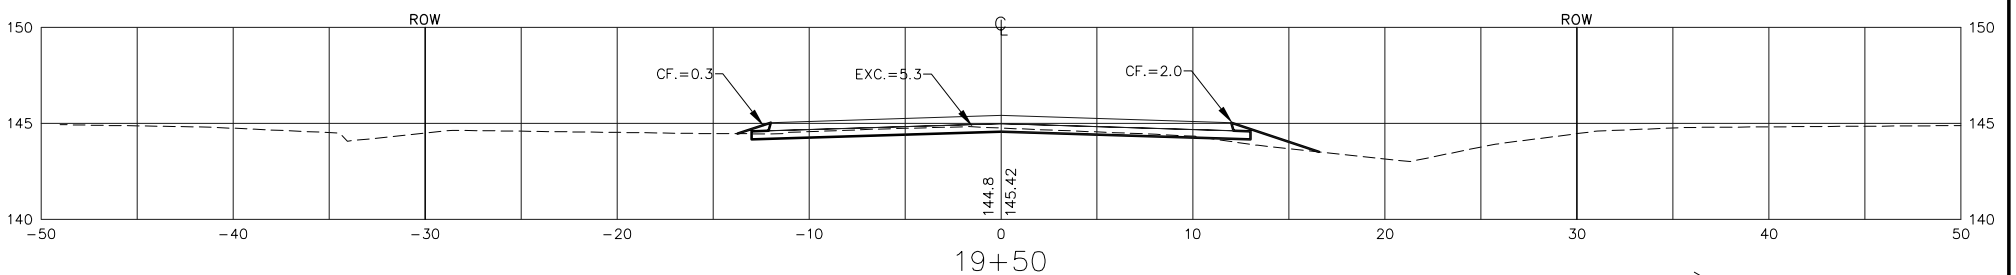

50' > EXC = 13.5  
LF = 0.0  
CF = 2.6  
MF = 0.0

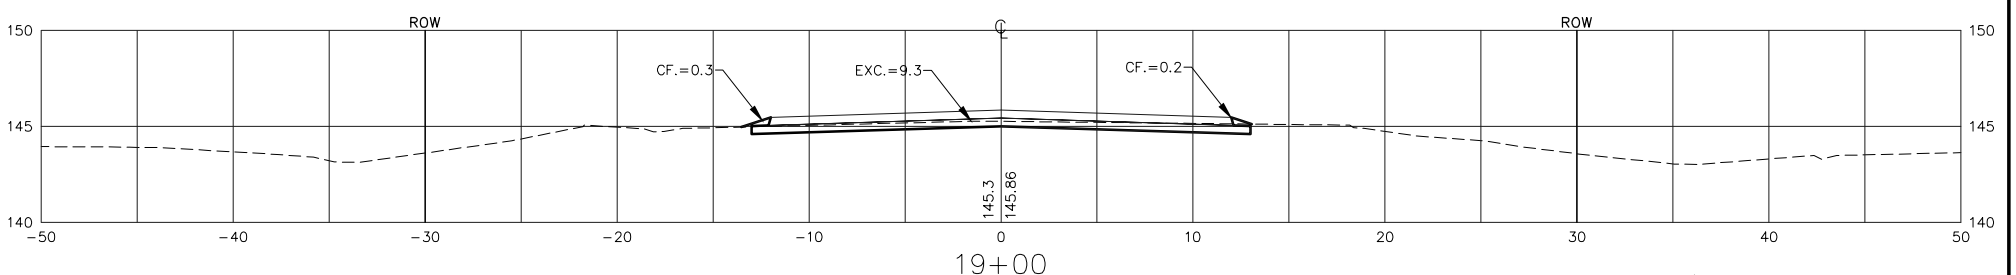

28.05' > EXC = 12.3  
LF = 0.0  
CF = 0.3  
MF = 0.0

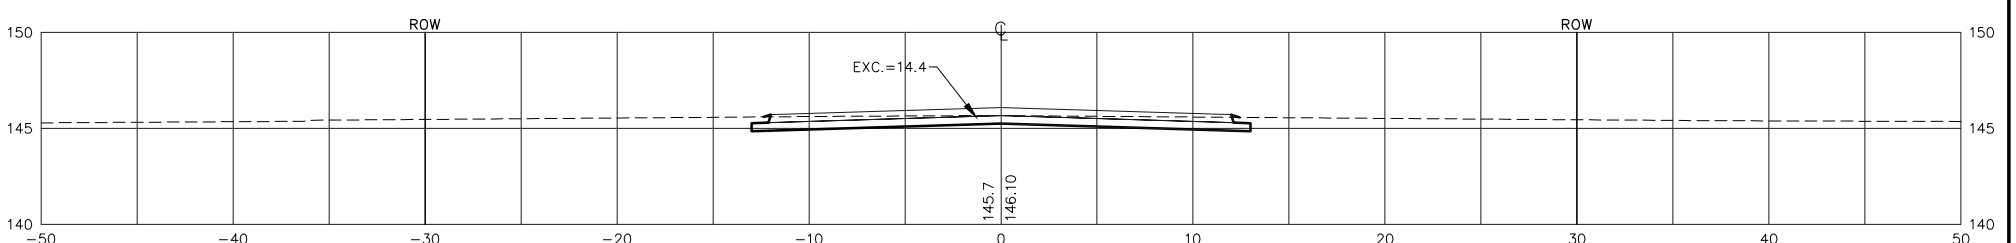

CED PROJ. NO.: 20020917

**CERTIFIED ENGINEERING DESIGN, P.A.**



810 WEST DOUGLAS, SUITE C  
WICHITA, KANSAS 67203  
PH: (316) 262-8808  
FAX: (316) 262-1669

SHEET 71  
TOTAL 74

SHEET TOTAL

EXCAVATION = 142.0  
LOOSE FILL = 0.0  
COMPACTED FILL = 13.1  
MANIPULATED FILL = 0.0

56TH STREET N.