




12' EXC = 4.4
LF = 0.0
CF = 0.1
MF = 0.0

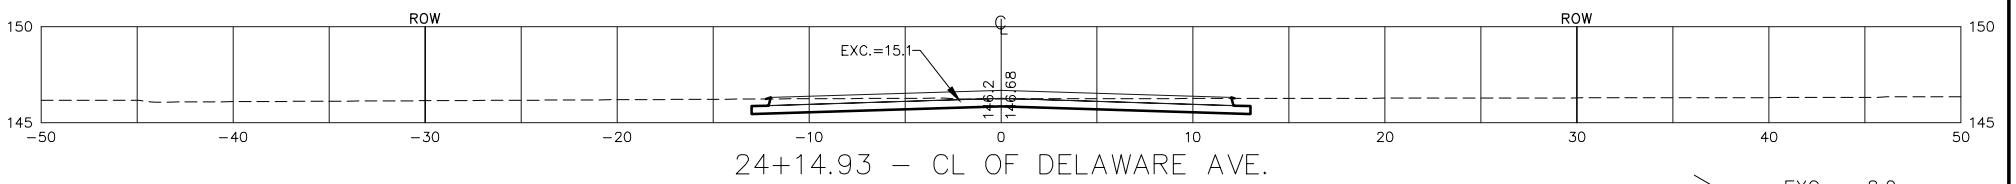


14.93' EXC = 8.2
LF = 0.0
CF = 0.1
MF = 0.0

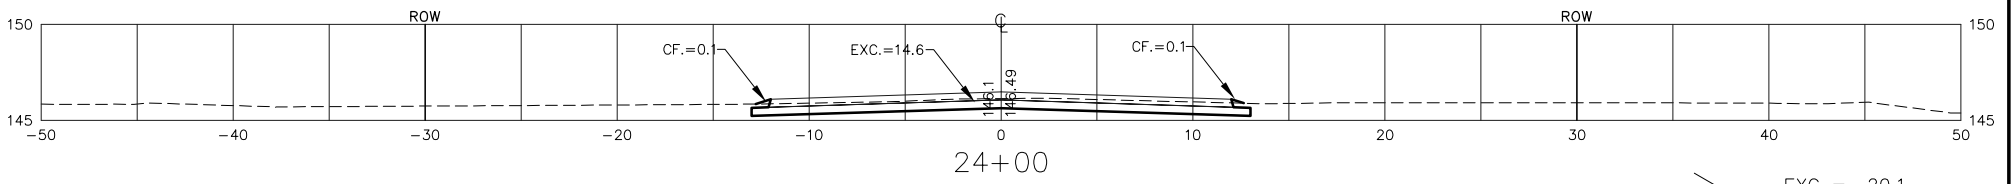


50' EXC = 20.1
LF = 0.0
CF = 1.7
MF = 0.0

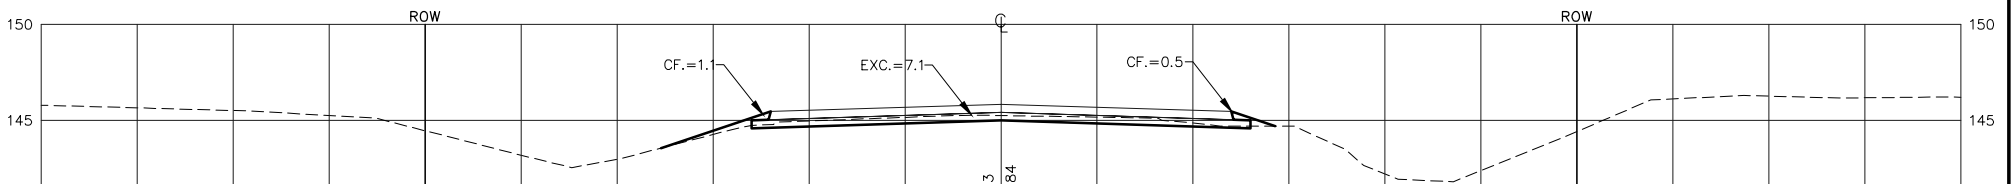

50' EXC = 16.2
LF = 0.0
CF = 1.9
MF = 0.0

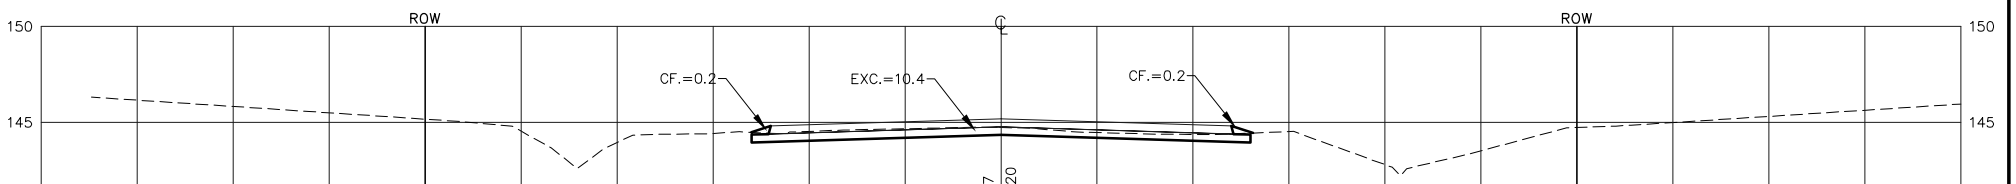

50' EXC = 18.0
LF = 0.0
CF = 1.1
MF = 0.0

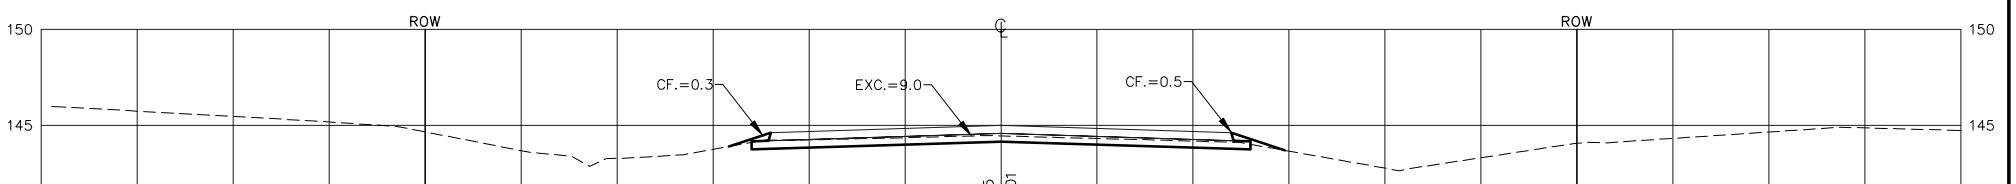

SHEET TOTAL		STREET TOTAL	
EXCAVATION	= 66.9	EXCAVATION	= 861.4
LOOSE FILL	= 0.0	LOOSE FILL	= 0.0
COMPACTED FILL	= 4.9	COMPACTED FILL	= 108.4
MANIPULATED FILL	= 0.0	MANIPULATED FILL	= 0.0
56TH STREET N.		56TH STREET N.	