




50' > EXC = 20.7
 LF = 0.0
 CF = 0.4
 MF = 0.0

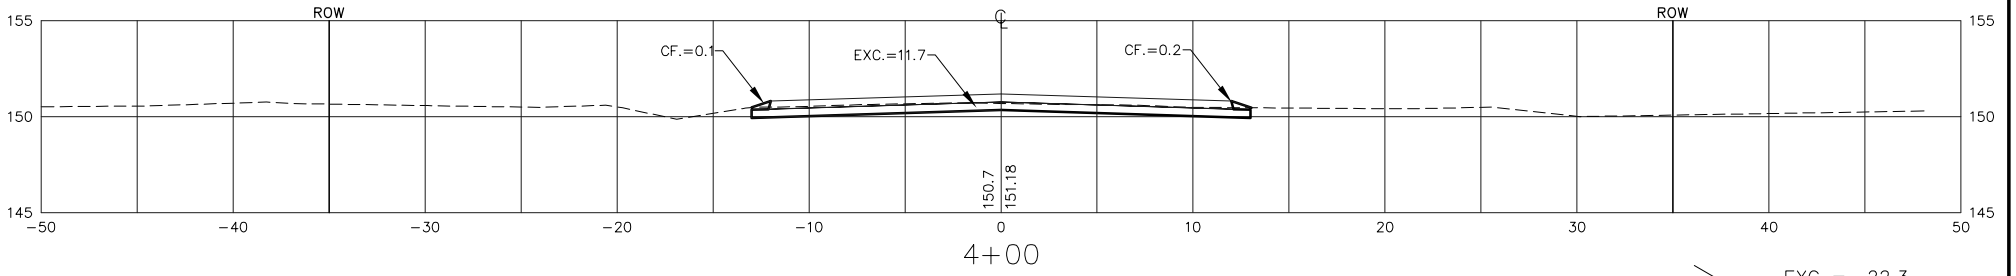


50' > EXC = 22.3
 LF = 0.0
 CF = 0.5
 MF = 0.0

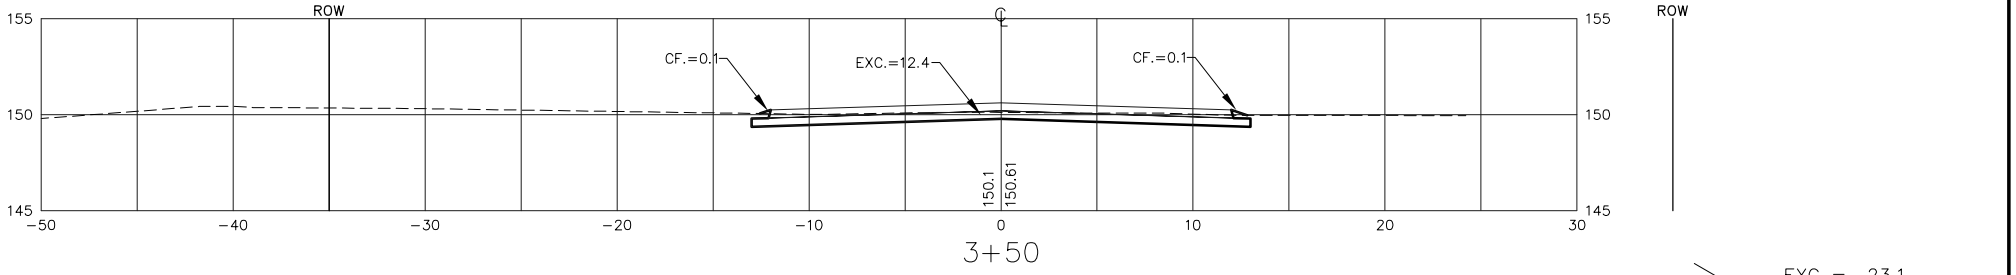


50' > EXC = 23.1
 LF = 0.0
 CF = 0.3
 MF = 0.0

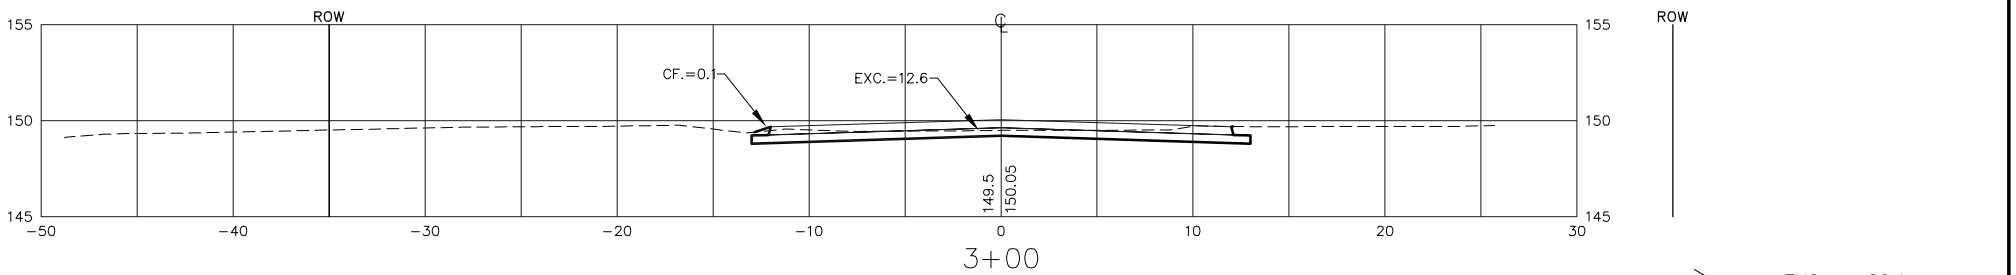


50' > EXC = 22.1
 LF = 0.0
 CF = 0.6
 MF = 0.0

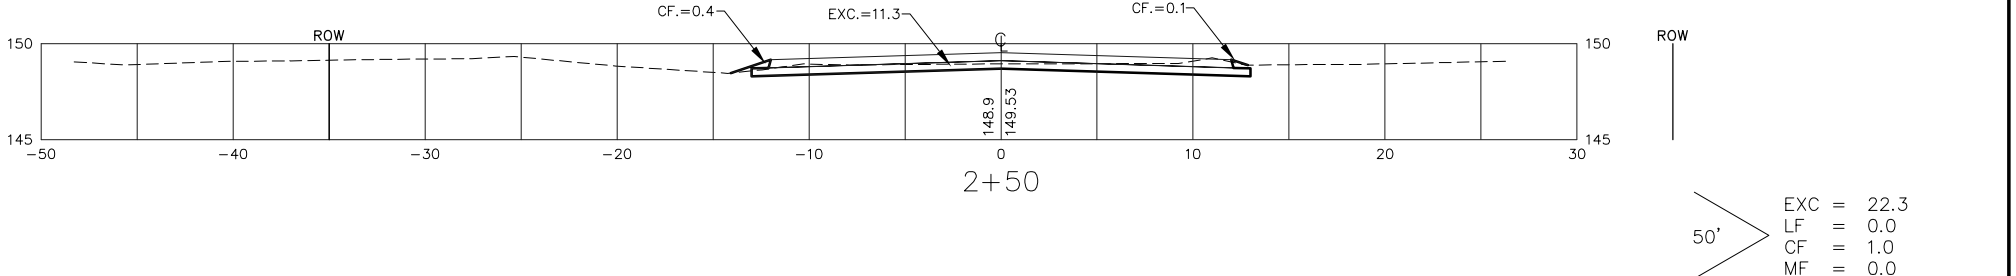


50' > EXC = 22.3
 LF = 0.0
 CF = 1.0
 MF = 0.0

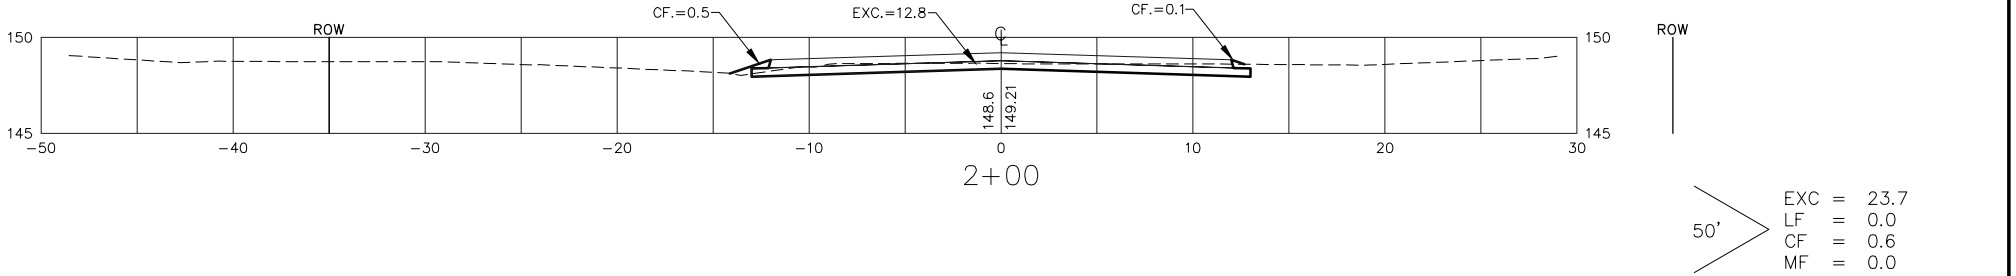



50' > EXC = 23.7
 LF = 0.0
 CF = 0.6
 MF = 0.0

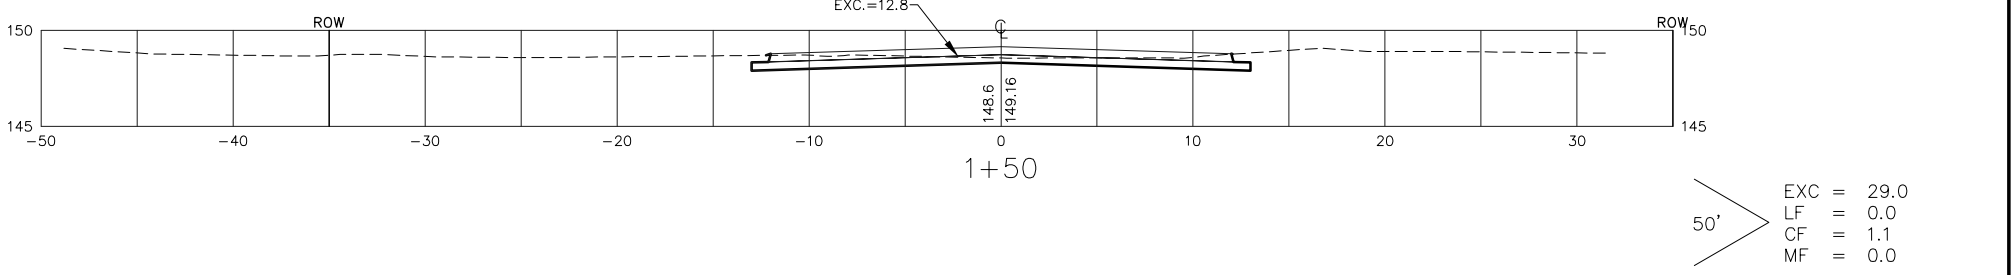

50' > EXC = 29.0
 LF = 0.0
 CF = 1.1
 MF = 0.0

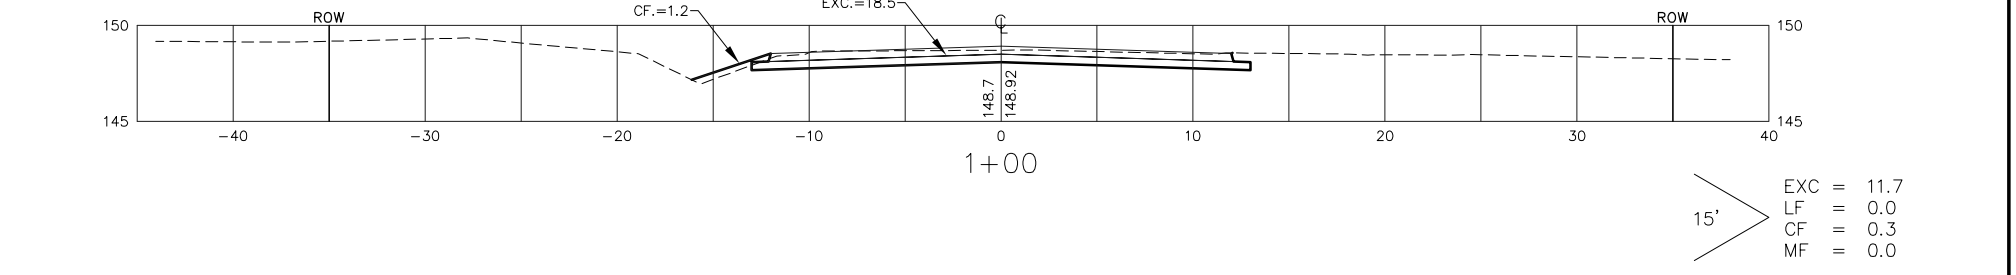

15' > EXC = 11.7
 LF = 0.0
 CF = 0.3
 MF = 0.0

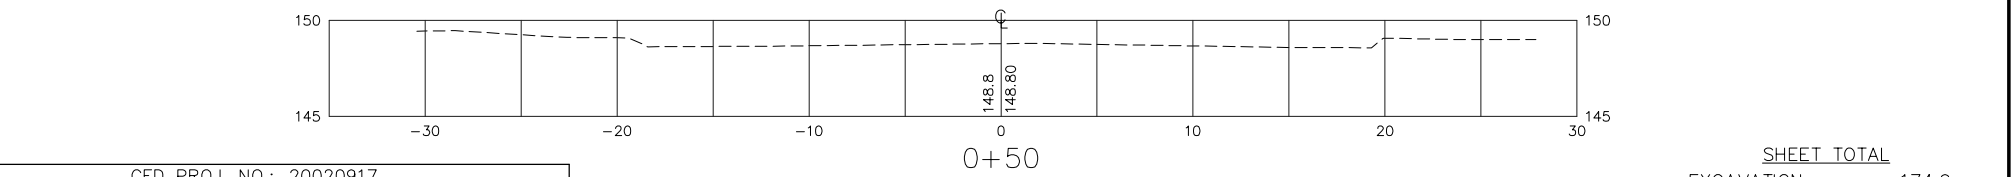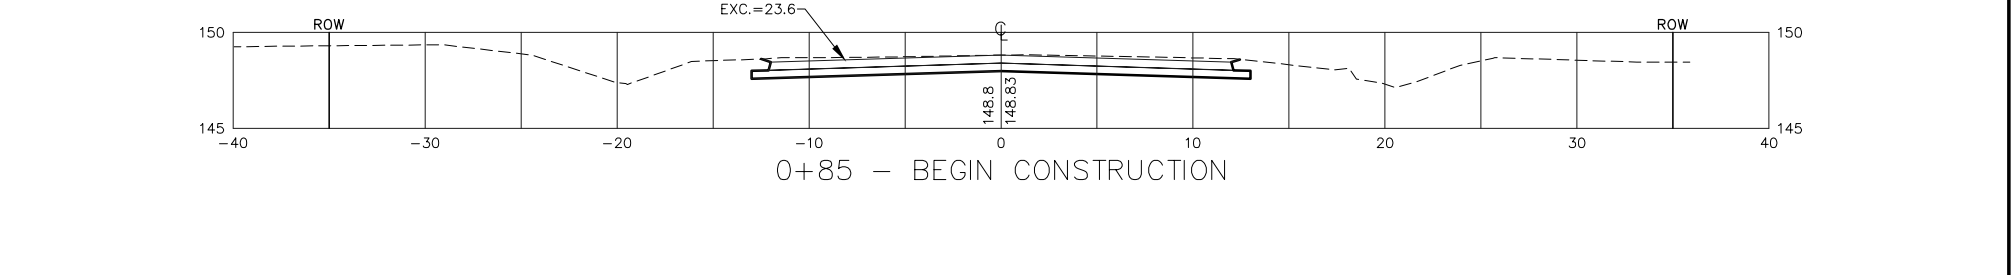

SHEET TOTAL
 EXCAVATION = 174.9
 LOOSE FILL = 0.0
 COMPACTED FILL = 4.8
 MANIPULATED FILL = 0.0
 57TH STREET N.