


33.07' > EXC = 10.4
 LF = 0.0
 CF = 0.1
 MF = 0.0

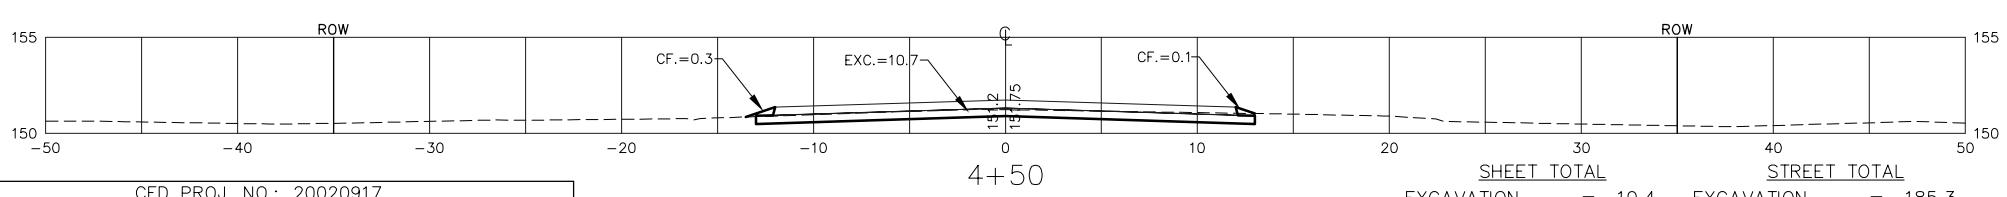

SHEET TOTAL		STREET TOTAL	
EXCAVATION	= 10.4	EXCAVATION	= 185.3
LOOSE FILL	= 0.0	LOOSE FILL	= 0.0
COMPACTED FILL	= 0.1	COMPACTED FILL	= 4.9
MANIPULATED FILL	= 0.0	MANIPULATED FILL	= 0.0
57TH STREET N.		57TH STREET N.	

CED PROJ. NO.: 20020917

CERTIFIED ENGINEERING DESIGN, P.A.

810 WEST DOUGLAS, SUITE C
 WICHITA, KANSAS 67203
 PH: (316) 262-8808
 FAX: (316) 262-1669

SHEET	74
TOTAL	74

