


40 30 20 10 0 10 20 30 40

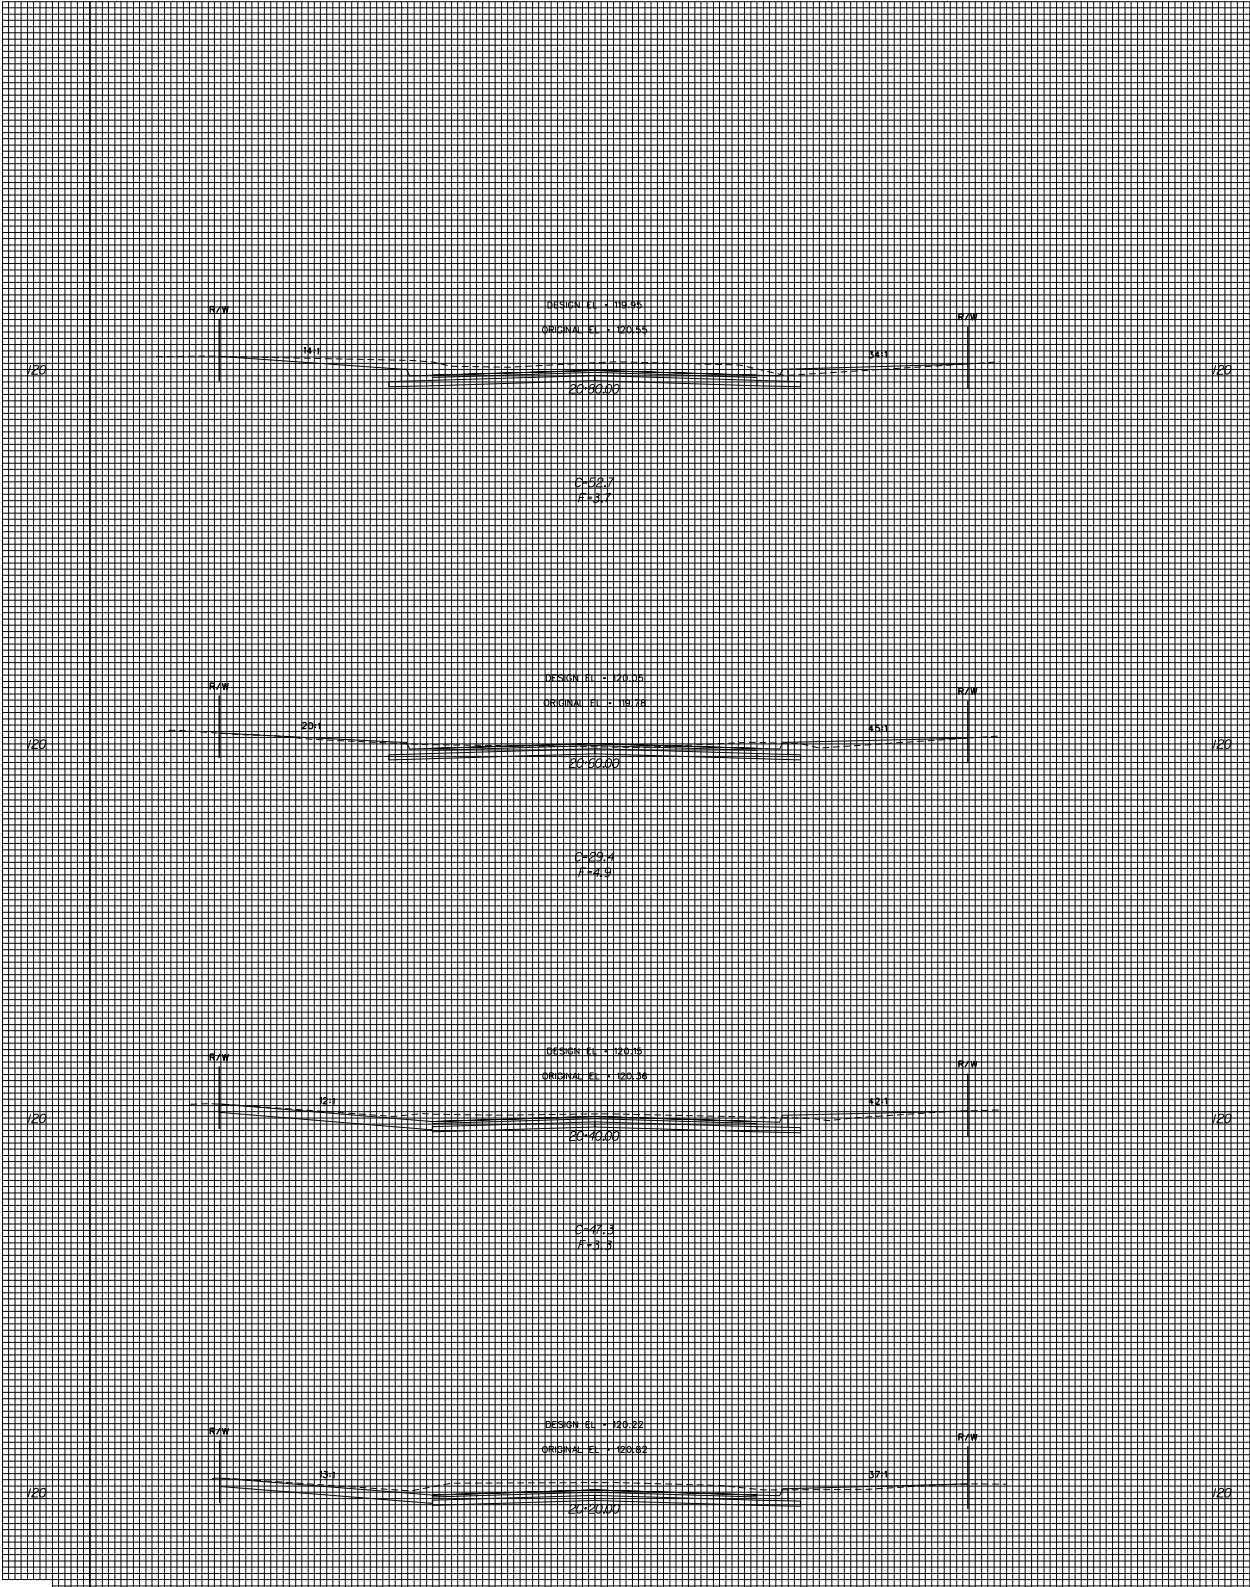

40 30 20 10 0 10 20 30 40

CROSS SECTIONS
Sta. 20+00.00 - Sta. 20+80.00

ROAD SYSTEMS
 Civil Engineering
 Planning, Design, Construction

Project: R.L.U. Int. 2/2013
 Date: 1-11
 Scale: 1:100