


**HAWTHORNE ADDITION
PECKHAM 'B' - LINE 1
STORM WATER SEWER PLANS**

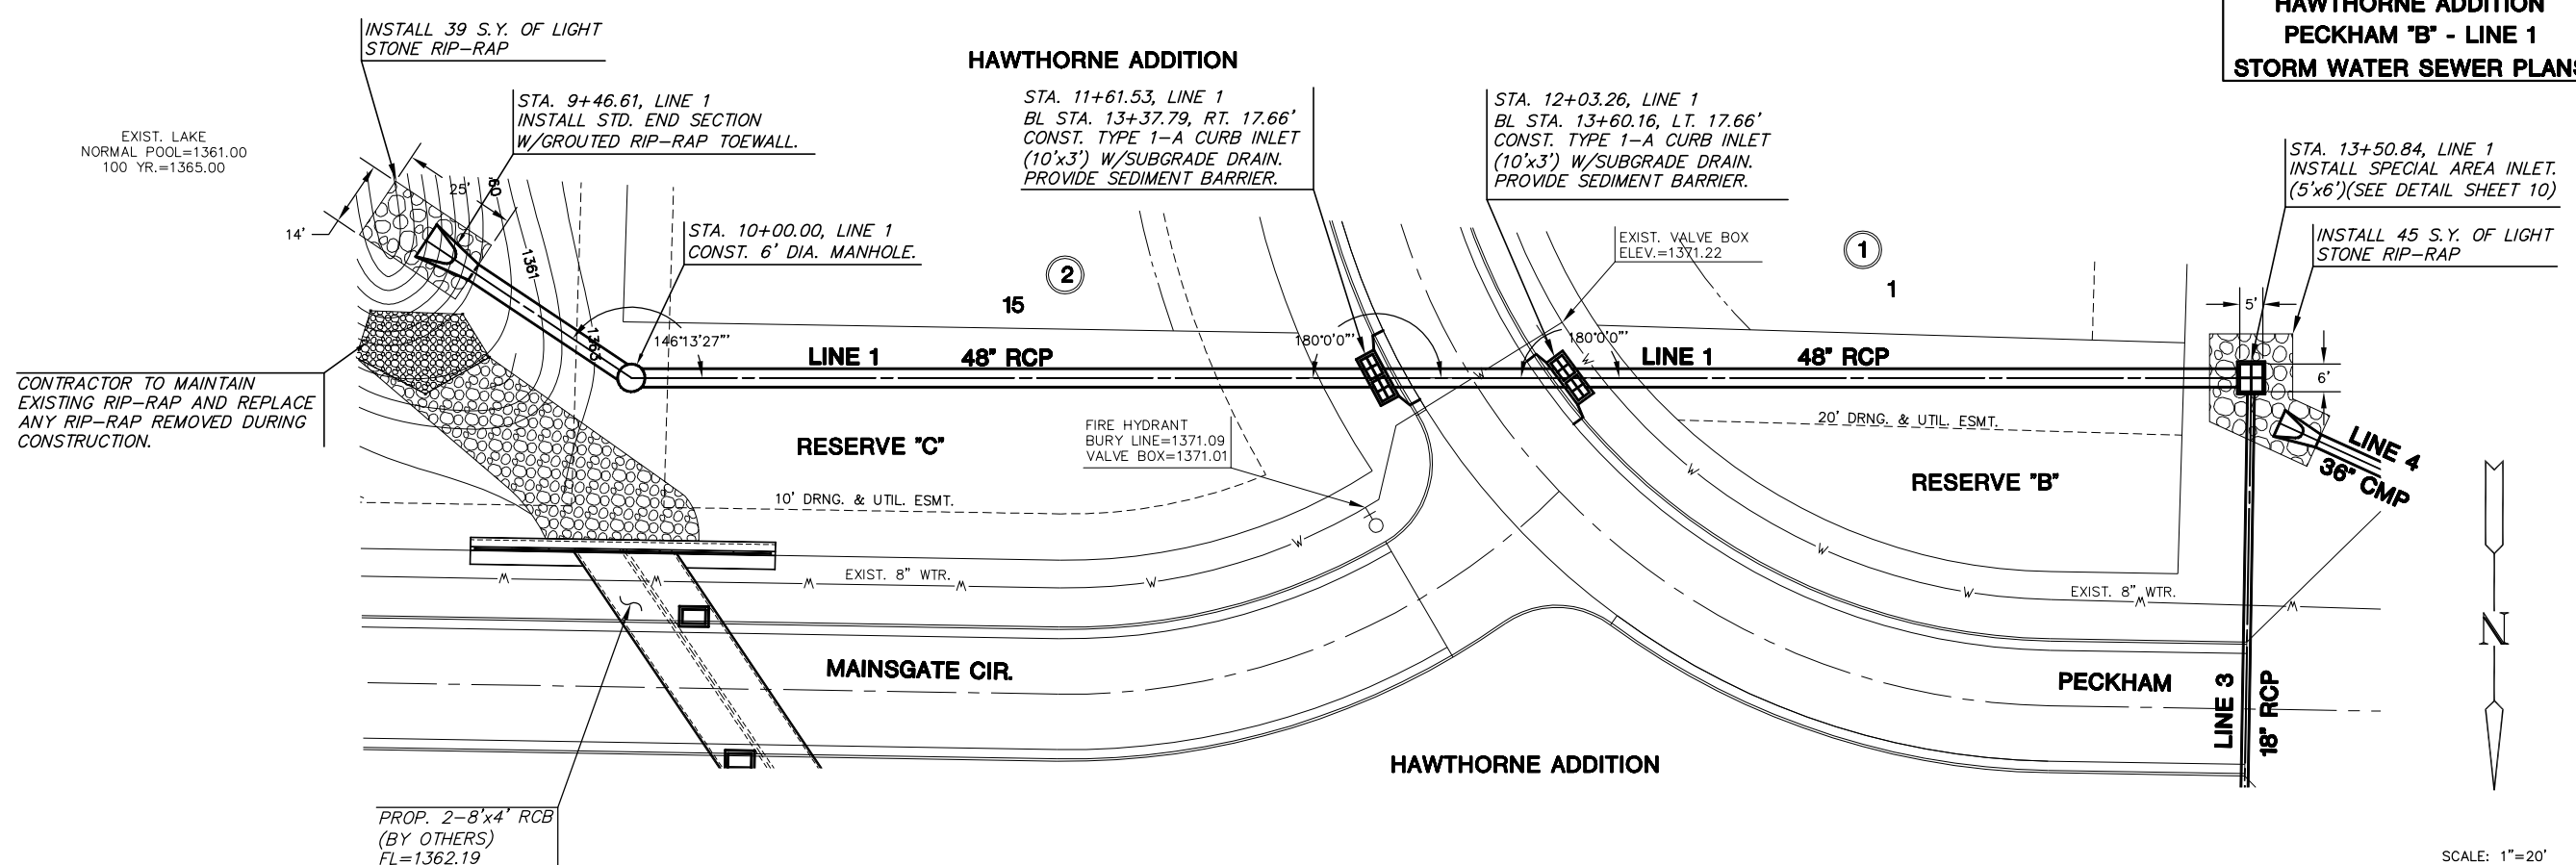

PLAN LINE 1

PROFILE LINE 1

