


HAWTHORNE ADDITION

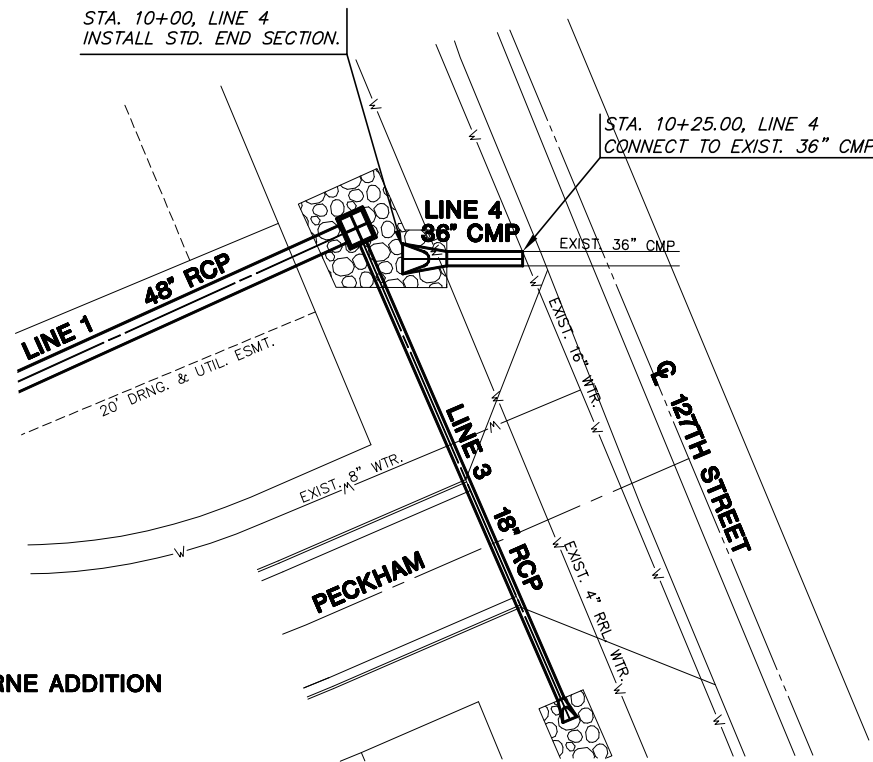

HAWTHORNE ADDITION

PLAN LINE 3


SCALE: 1"=20'

PLAN LINE 4

SCALE: 1"=20'


PROFILE LINE 3

SCALE: HORIZ. 1"=20'
SCALE: VERT. 1"=5'

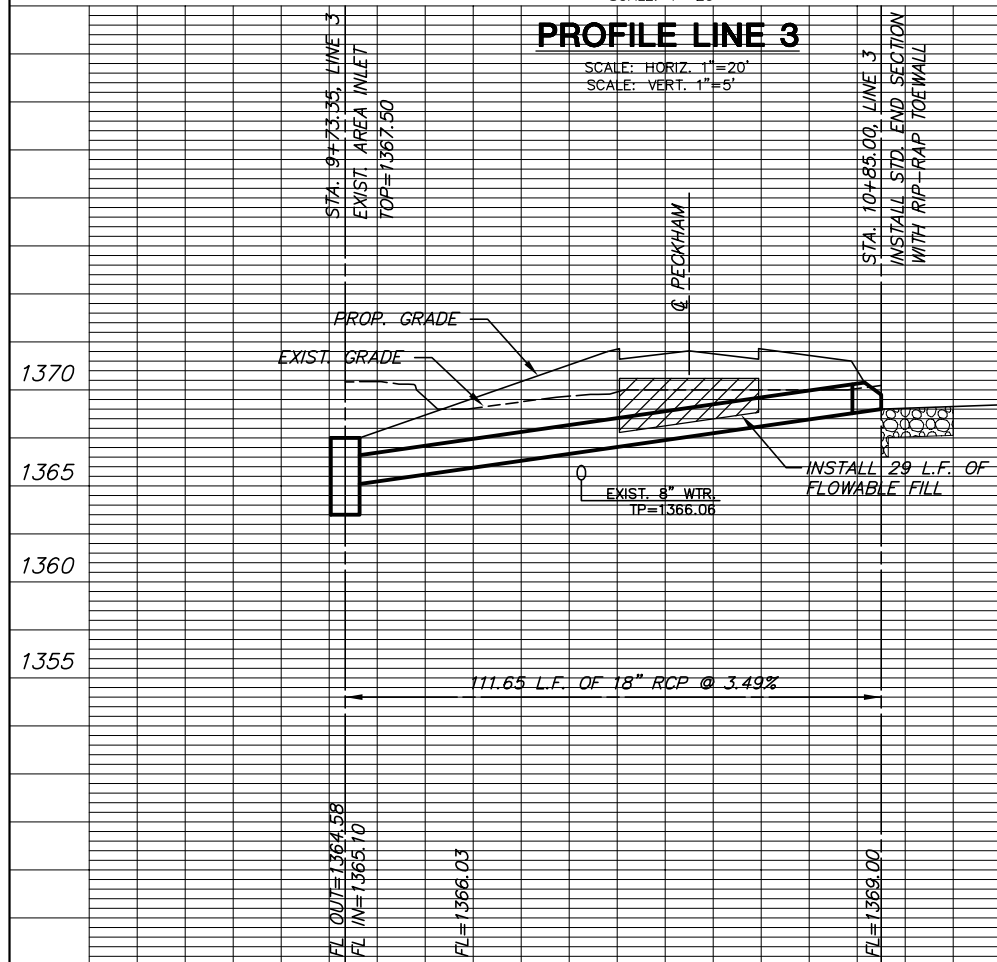

PROFILE LINE 4

SCALE: HORIZ. 1"=20'
SCALE: VERT. 1"=5'

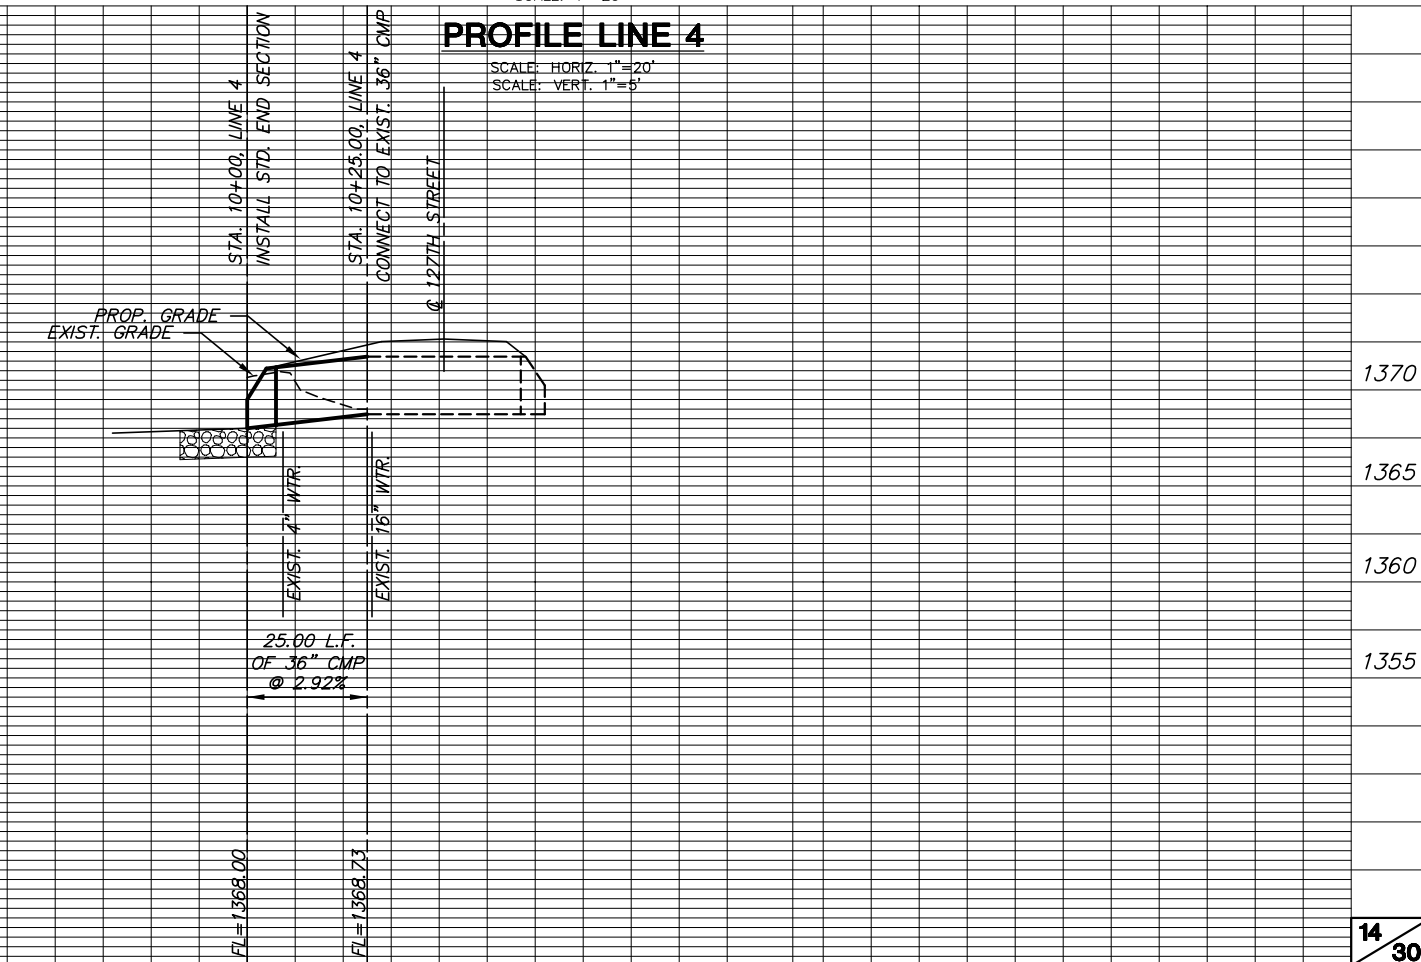

= FLOWABLE FILL

