



HAWTHORNE ADDITION
MAINSGATE CIRCLE
CROSS SECTIONS


2+50

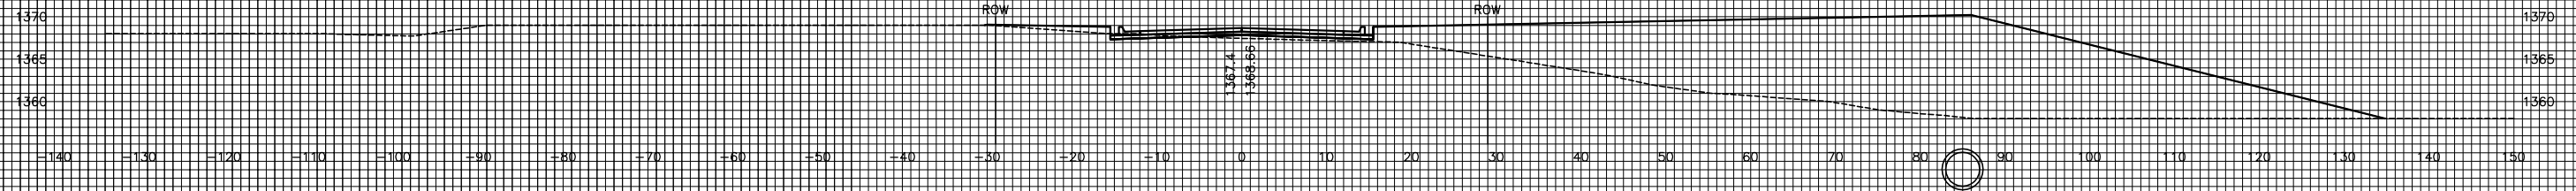


2+00

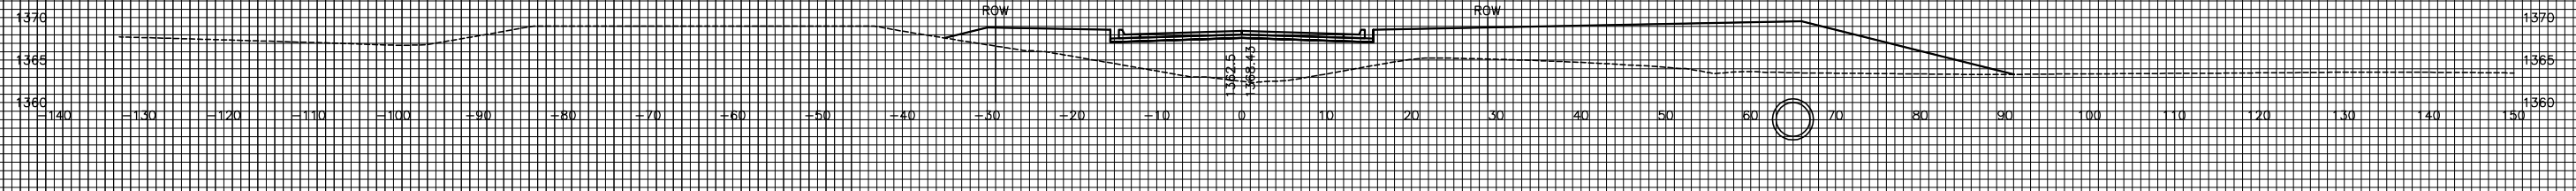


1+50

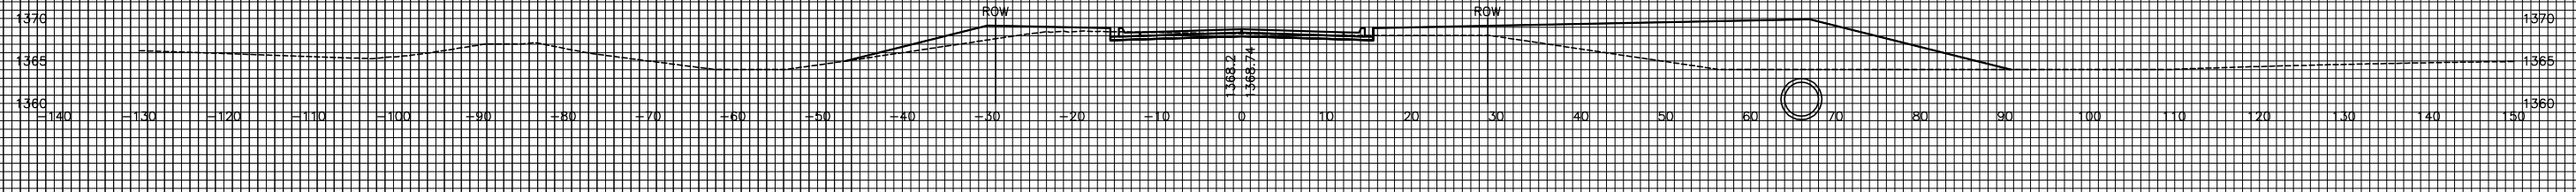

1+00

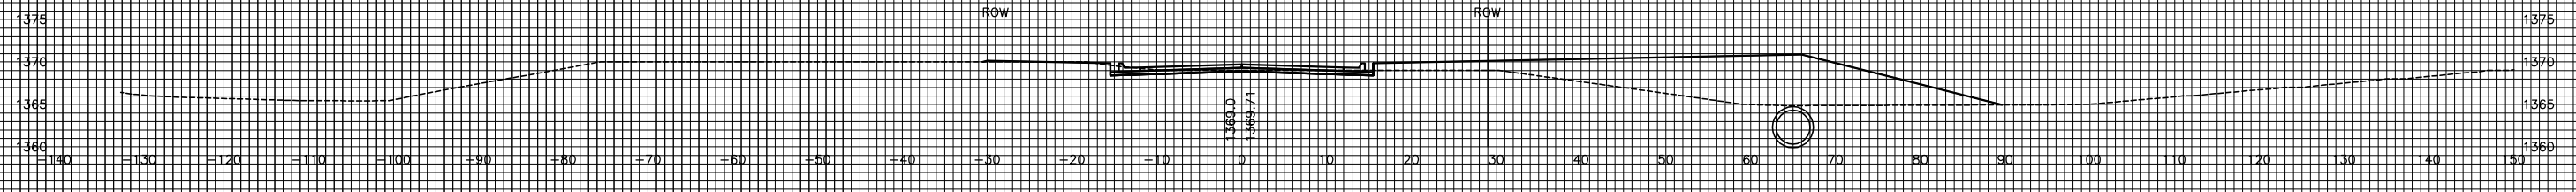

0+50

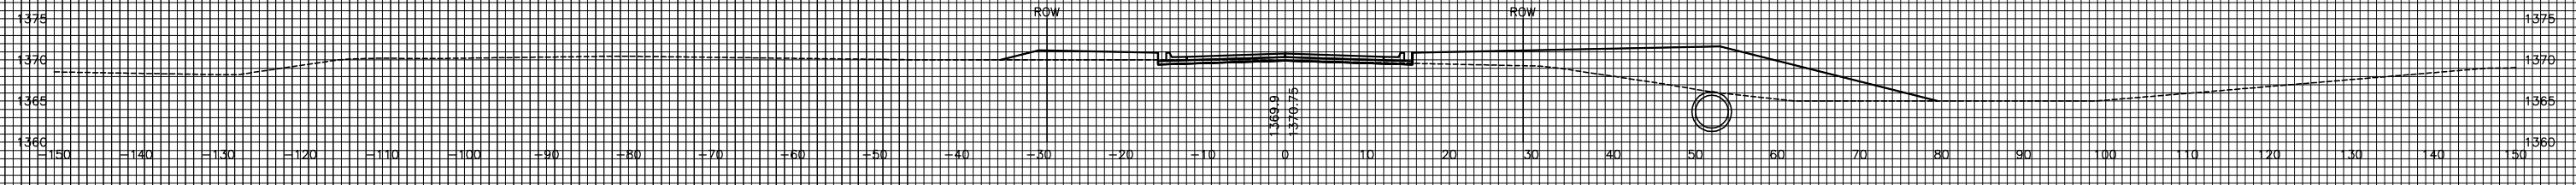

0+00

