



**HAWTHORNE ADDITION  
MAINS GATE CIRCLE  
CROSS SECTIONS**


5-50

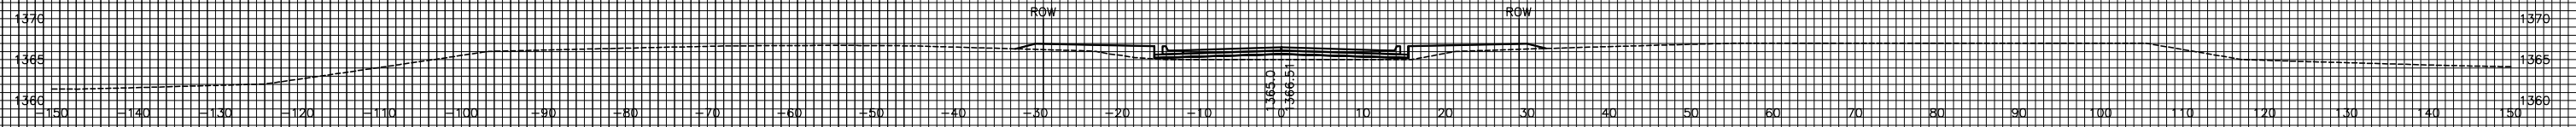


5-00

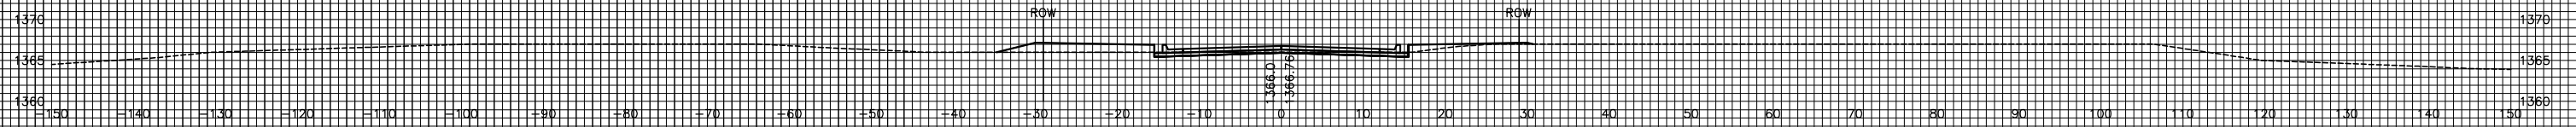


4-50

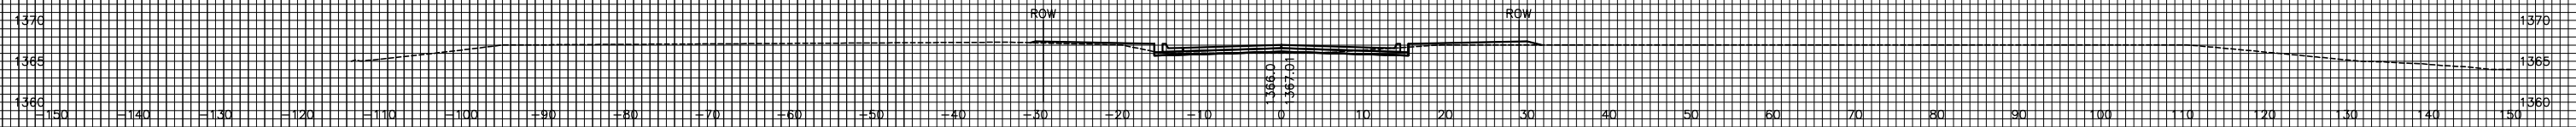

4-00

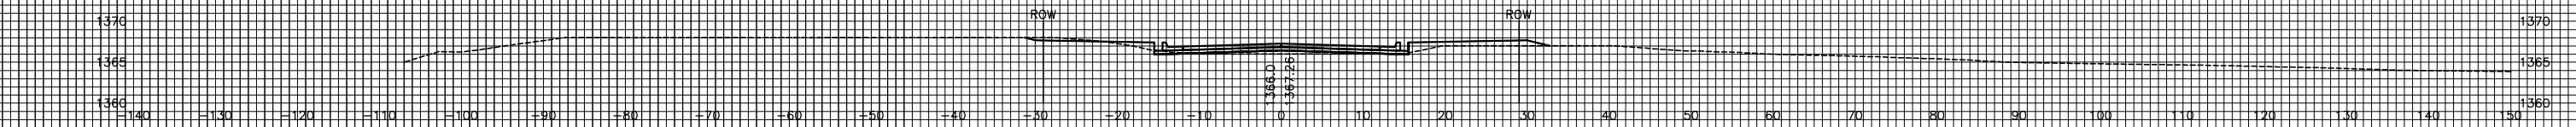

3-50

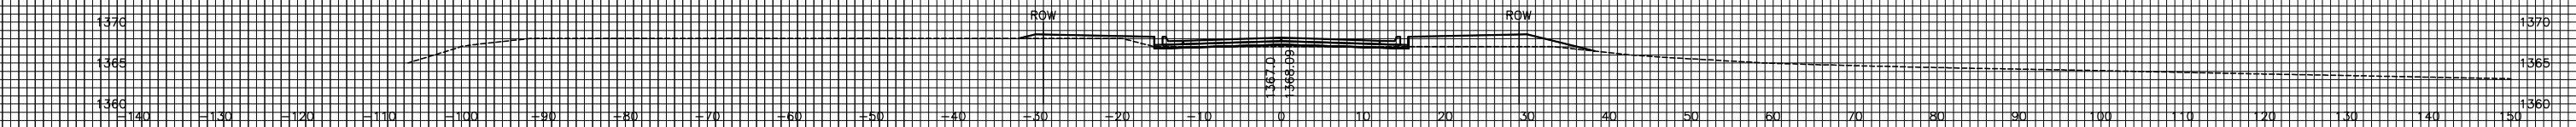

3-00

