



0+50

25'  $\left\{ \begin{array}{l} EXC = 21.5 \\ LF = 14.8 \\ CF = 0.0 \end{array} \right.$

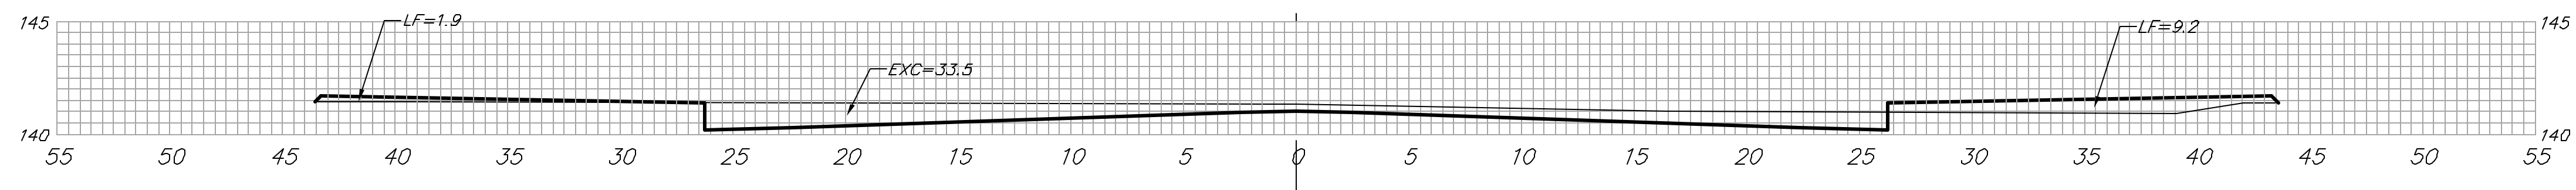


0+25

25'  $\left\{ \begin{array}{l} EXC = 43.5 \\ LF = 6.6 \\ CF = 0.0 \end{array} \right.$

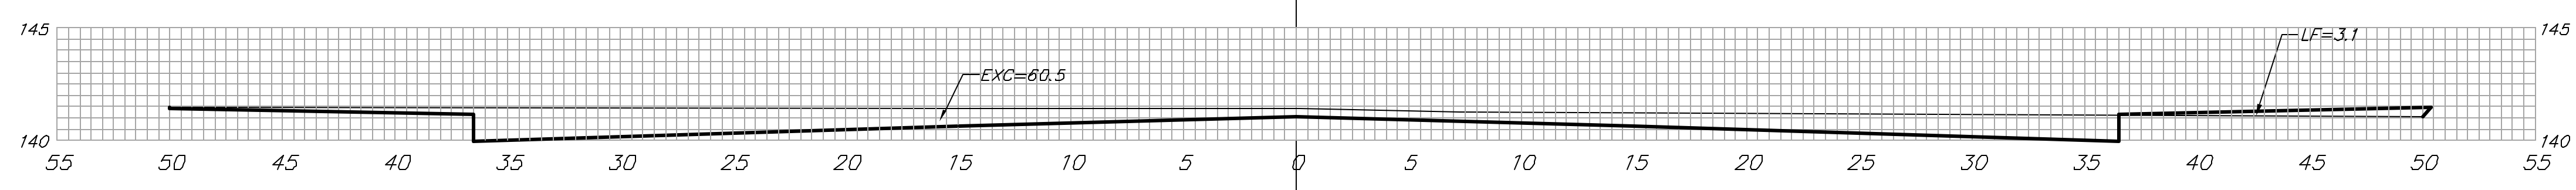


0+00

15'  $\left\{ \begin{array}{l} EXC = 50.8 \\ LF = 0.9 \\ CF = 0.0 \end{array} \right.$

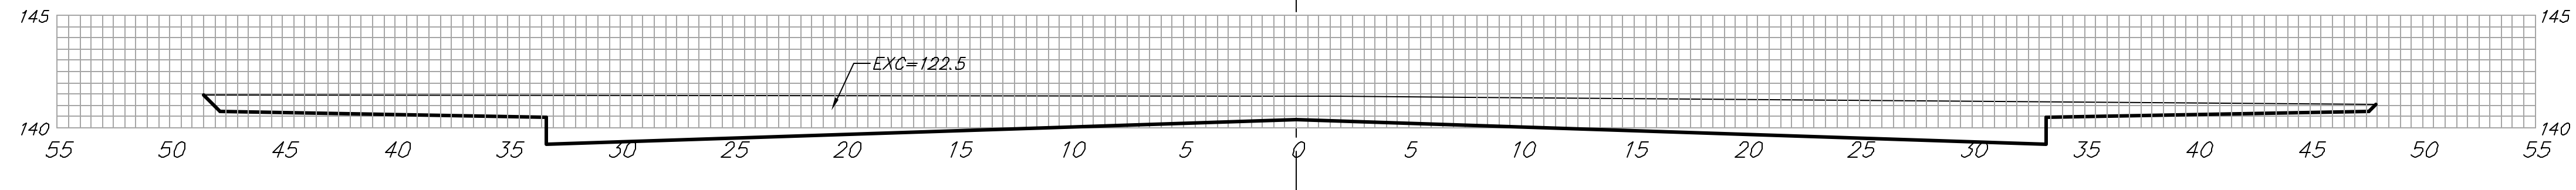


0-15

20'  $\left\{ \begin{array}{l} EXC = 78.3 \\ LF = 0.0 \\ CF = 0.0 \end{array} \right.$

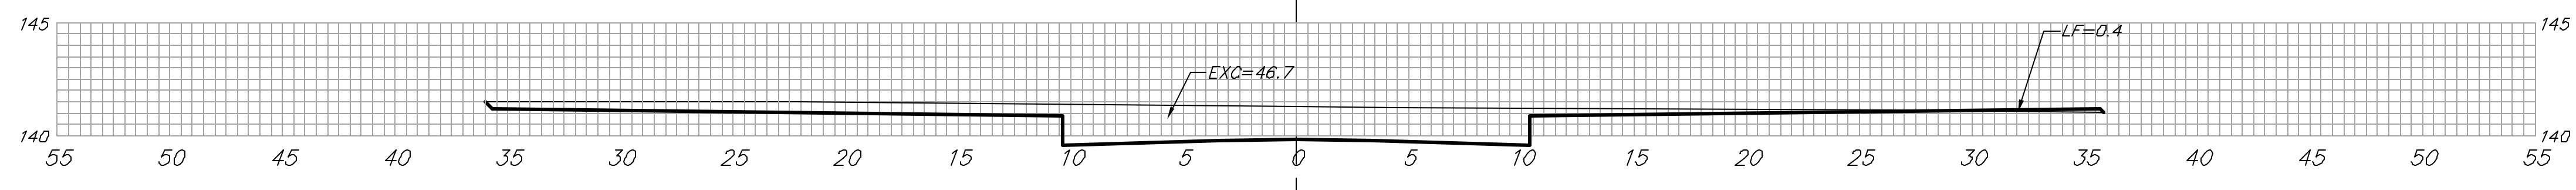

0-35

15'  $\left\{ \begin{array}{l} EXC = 14.0 \\ LF = 0.0 \\ CF = 0.0 \end{array} \right.$

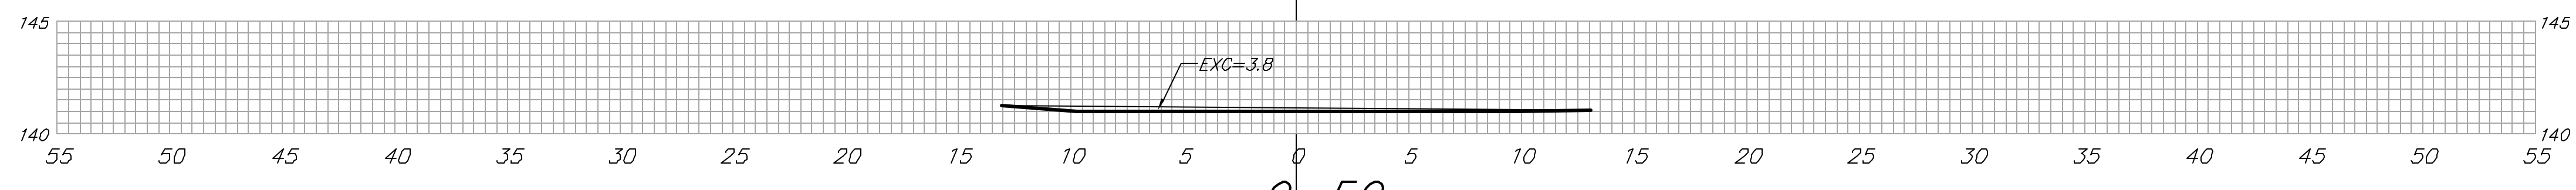

0-50

NORTHWIND CT.

Sheet Totals:  
 Excavation = 208.1  
 Loose Fill = 22.3  
 Compacted Fill = 0.00

<b>BAUGHMAN COMPANY P.A.</b> ENGINEERING, SURVEYING, & PLANNING <small>316-262-7271 • 315 ELLIS • WICHITA, KANSAS 67211</small>	REV.
	30
PROJECT NUMBER	SHEET
472-83772	34