




EXC = 51.8
LF = 1.6
CF = 0.0

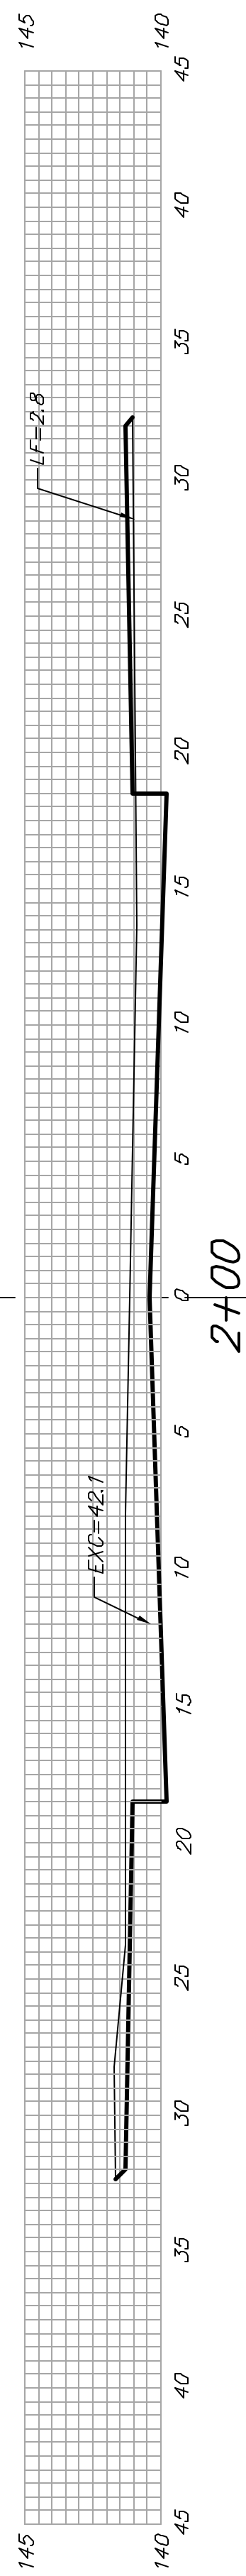


EXC = 71.5
LF = 6.3
CF = 0.0

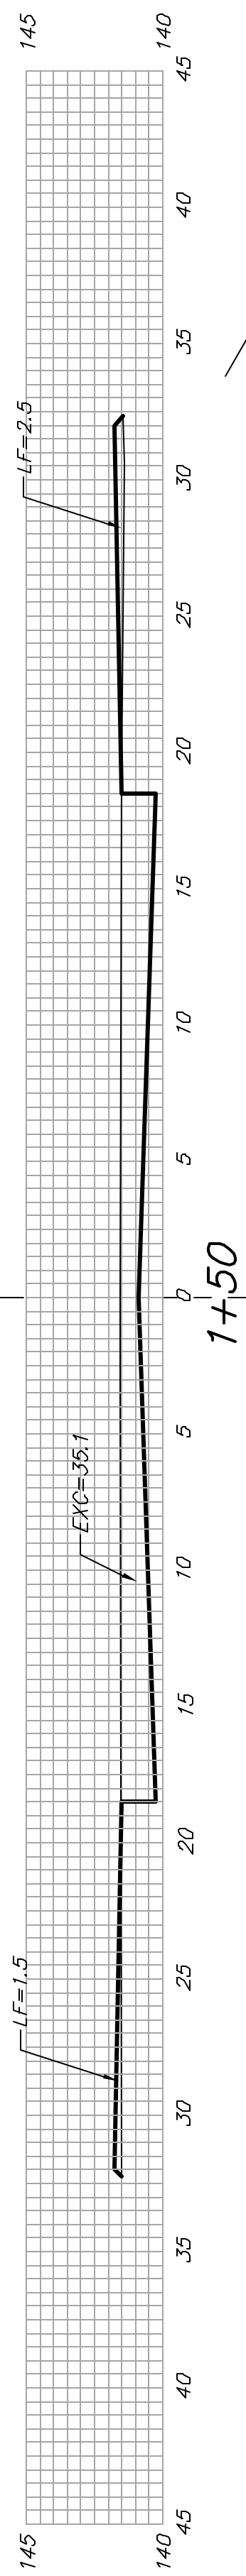


EXC = 32.5
LF = 47.9
CF = 59.5

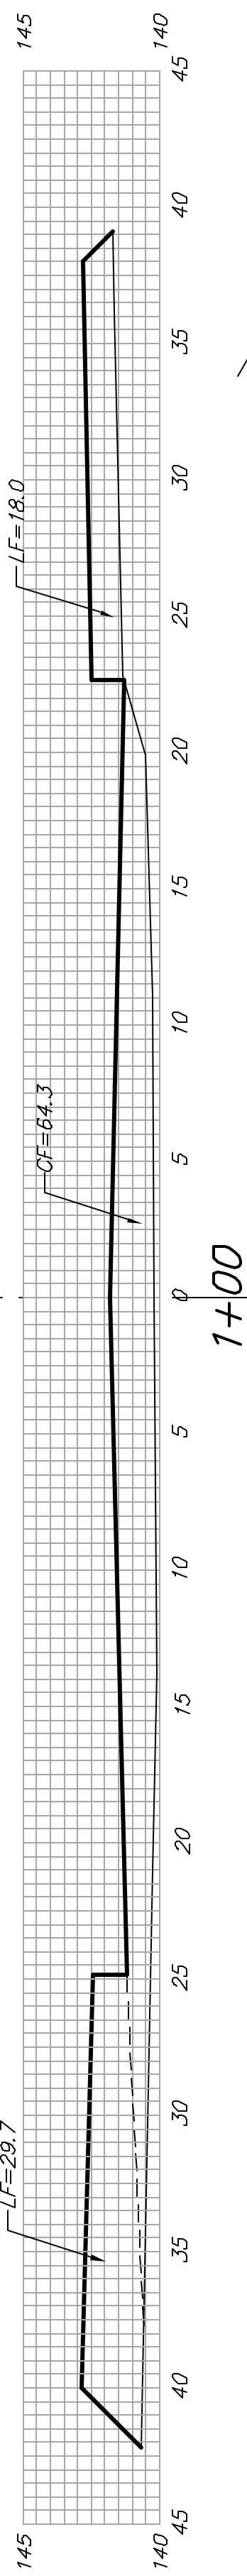

EXC = 0.0
LF = 90.7
CF = 161.5

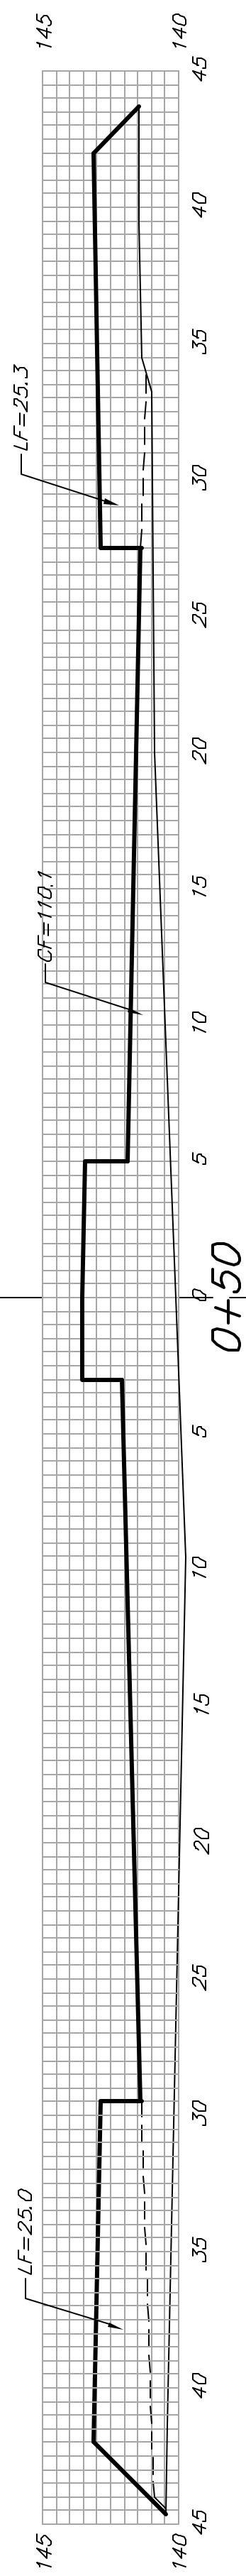


EXC = 0.0
LF = 27.5
CF = 66.7

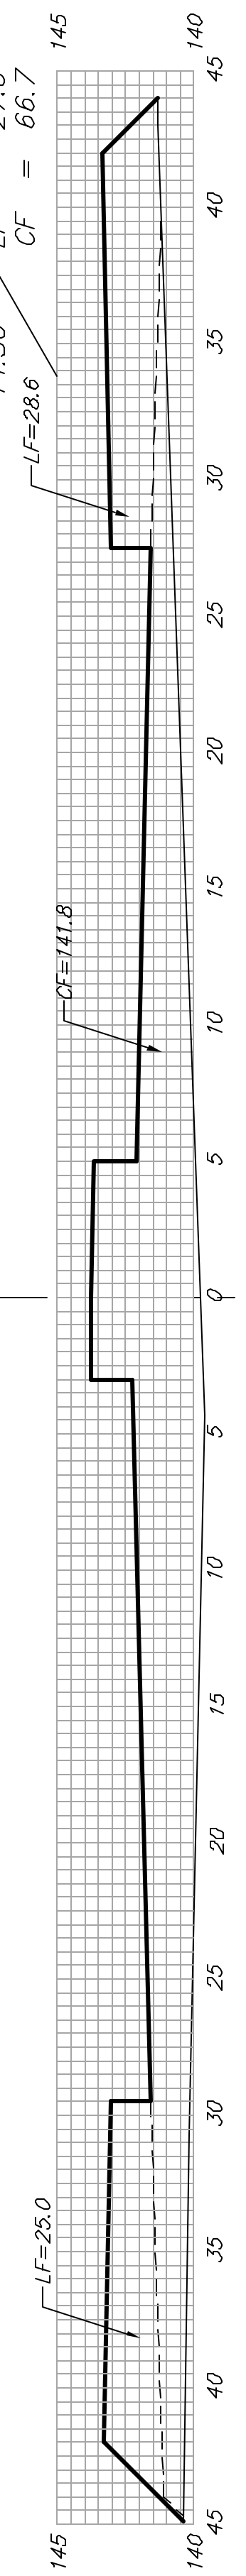


EXC = 0.0
LF = 27.5
CF = 66.7


HAZEL WOOD

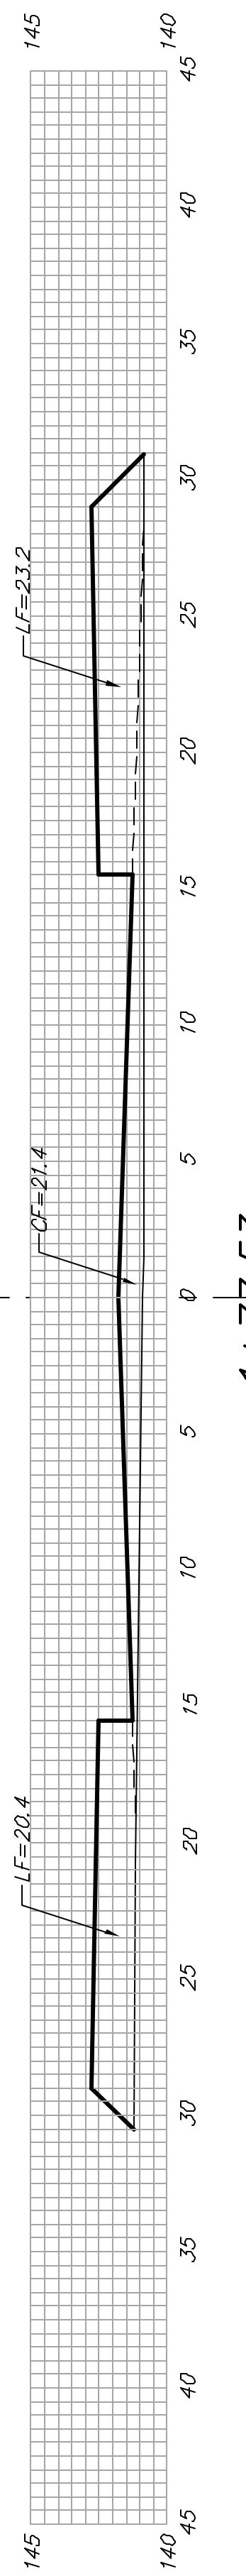

EXC = 0.0
LF = 44.6
CF = 18.5

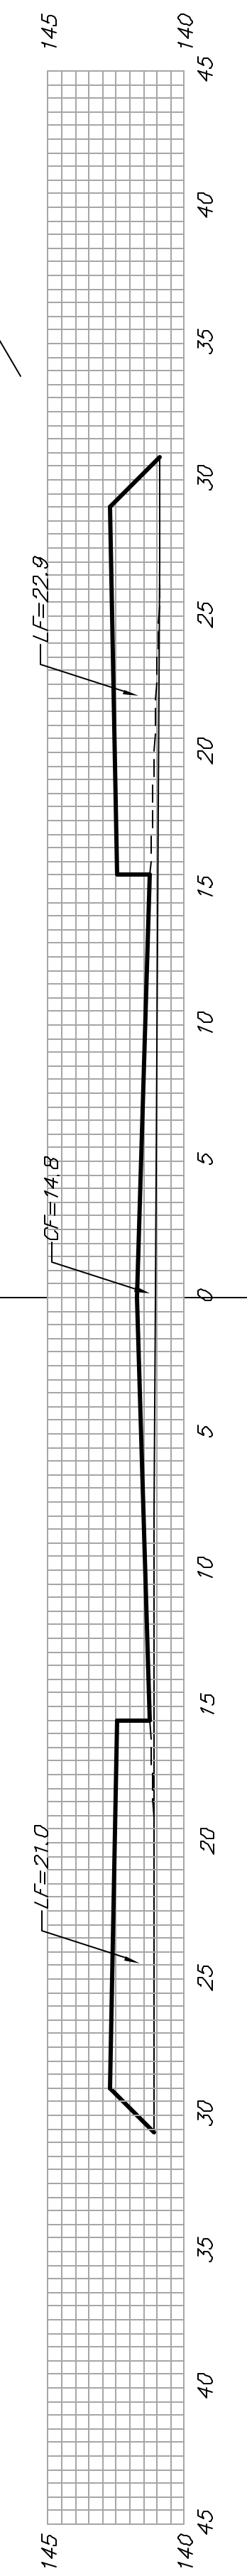

EXC = 1.9
LF = 70.9
CF = 15.0

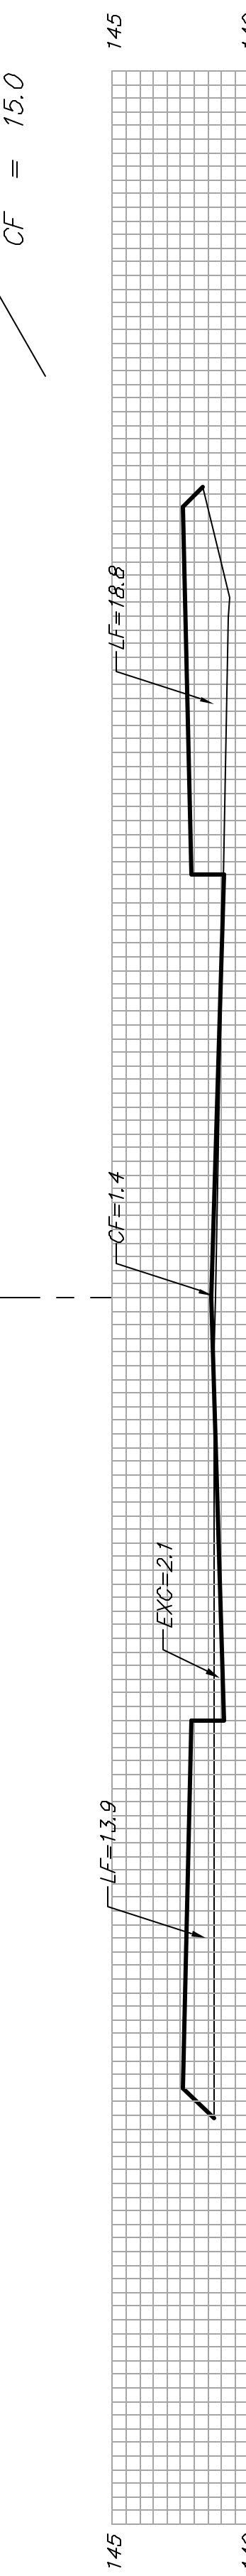

EXC = 14.0
LF = 49.6
CF = 1.3

NORTHMINN CT.

Sheet Totals:
Excavation = 171.7 C. Y.
Loose Fill = 339.1 C. Y.
Compacted Fill = 322.5 C. Y.

BAUGHMAN COMPANY P.A.
ENGINEERING, SURVEYING, & PLANNING
316-282-7271 • 315 ELLIS • WICHITA, KANSAS 67211

PROJECT NUMBER
472-83772

REV.
SHEET
31
OF
34