



4+85.65

15.00' $\left\{ \begin{array}{l} EXC = 0.0 \\ LF = 68.4 \\ CF = 84.0 \end{array} \right.$

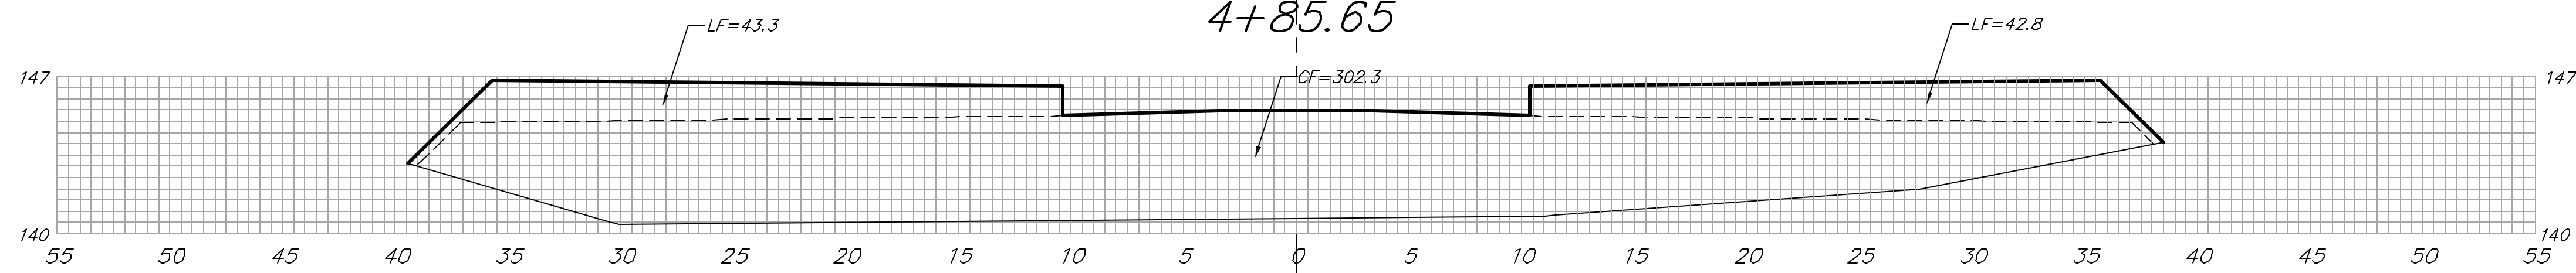


4+70.65

20.00' $\left\{ \begin{array}{l} EXC = 0.0 \\ LF = 48.9 \\ CF = 216.0 \end{array} \right.$

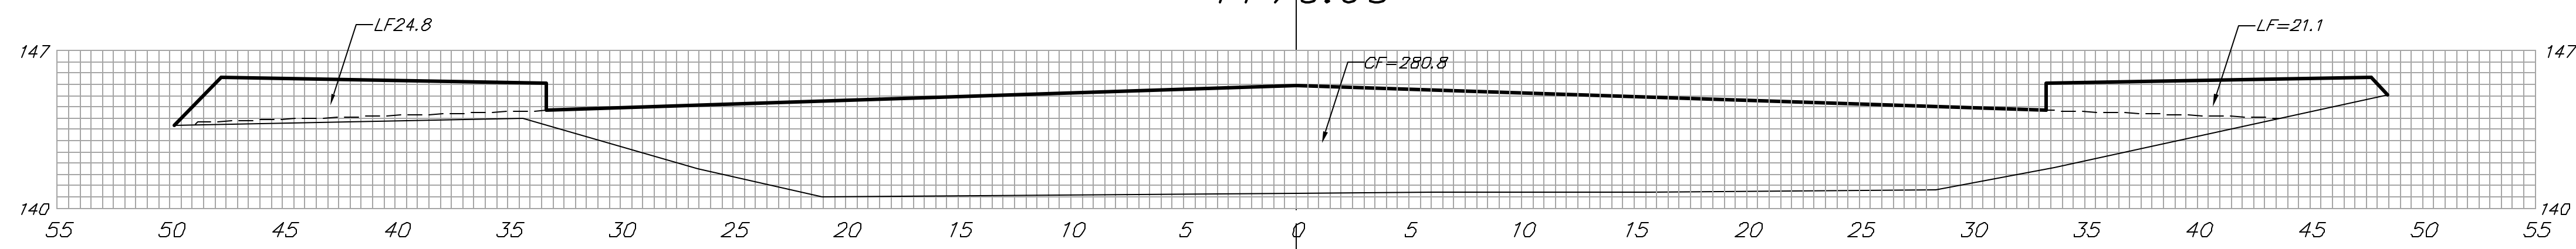


4+50.65

15.00' $\left\{ \begin{array}{l} EXC = 0.0 \\ LF = 24.4 \\ CF = 158.0 \end{array} \right.$

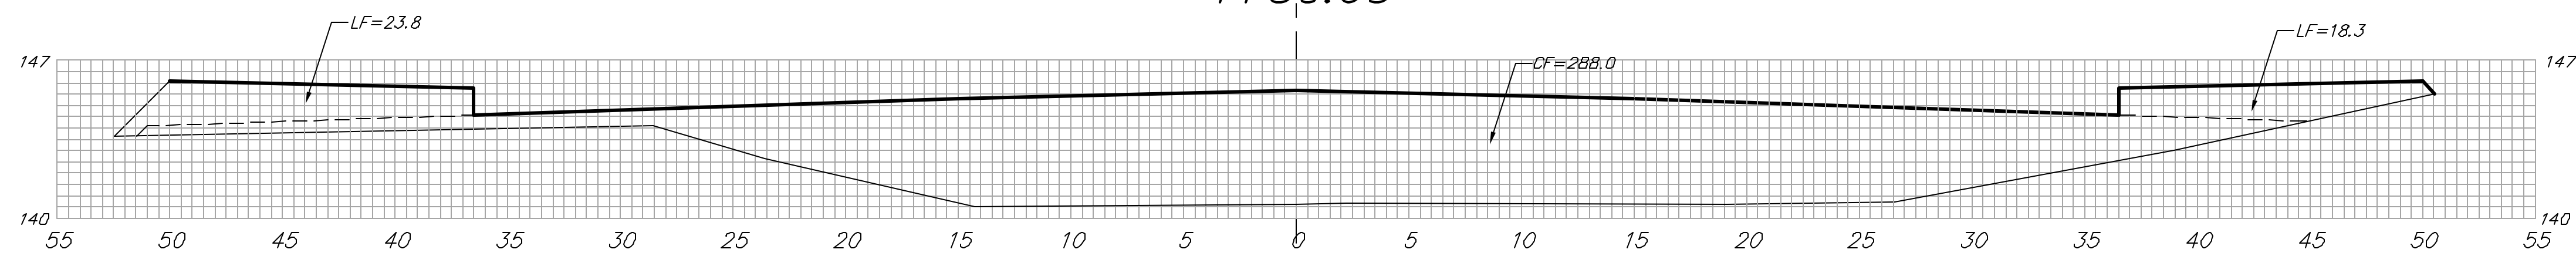

4+35.65

25' $\left\{ \begin{array}{l} EXC = 0.2 \\ LF = 44.1 \\ CF = 210.8 \end{array} \right.$

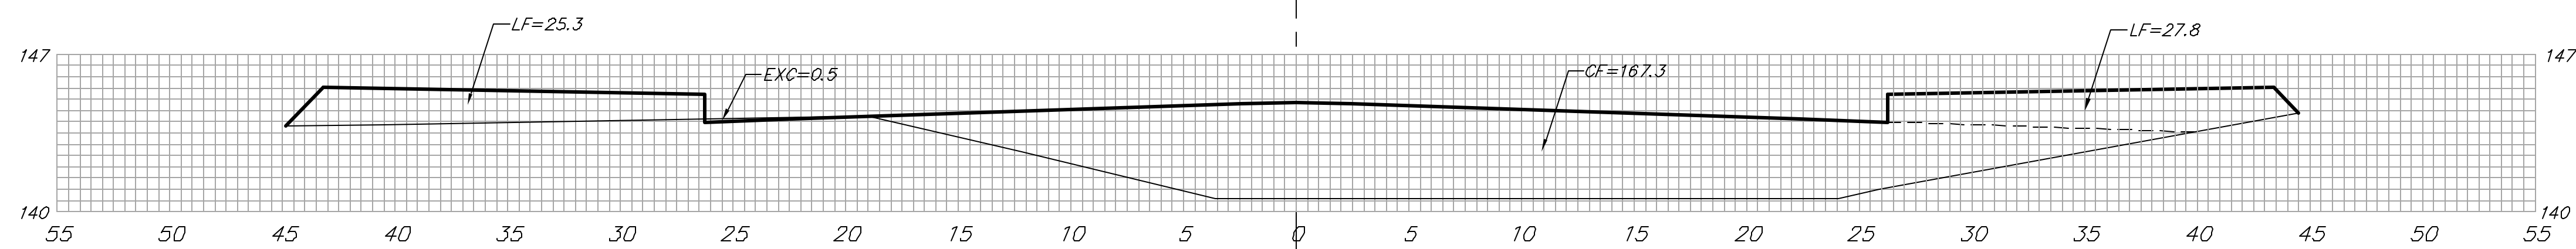

4+10.65

25' $\left\{ \begin{array}{l} EXC = 0.2 \\ LF = 43.0 \\ CF = 136.1 \end{array} \right.$

NORTHSHORE CIR.

Sheet Totals:
 Excavation = 0.4
 Loose Fill = 228.8
 Compacted Fill = 804.9

BAUGHMAN COMPANY P.A. ENGINEERING, SURVEYING, & PLANNING <small>316-282-7271 • 315 ELLIS • WICHITA, KANSAS 67211</small>	REV.
	33
PROJECT NUMBER	472-83772
SHEET	34