



SCALE 1" = 20'



STA. 8+00.33 LINE 1
CONSTRUCT TYPE 1A CURB INLET
5' x 3'
TOP ELEV. = 1335.87

EMERGENCY
ACCESS GATE
SEE DETAIL SHEET 9

STA. 8+35.67 LINE 1
CONSTRUCT TYPE 1A CURB INLET
5' x 3'
TOP ELEV. = 1335.87

STA. 9+75 LINE 1
CONSTRUCT TYPE 'P' MANHOLE
W/BEEHIVE FRAME & GRATE
TOP ELEV. = 1334.00

STA. 11+11.40 LINE 1
STA. 0+00 LINE 3
CONSTRUCT TYPE 'P' MANHOLE
TOP ELEV. = 1335.40

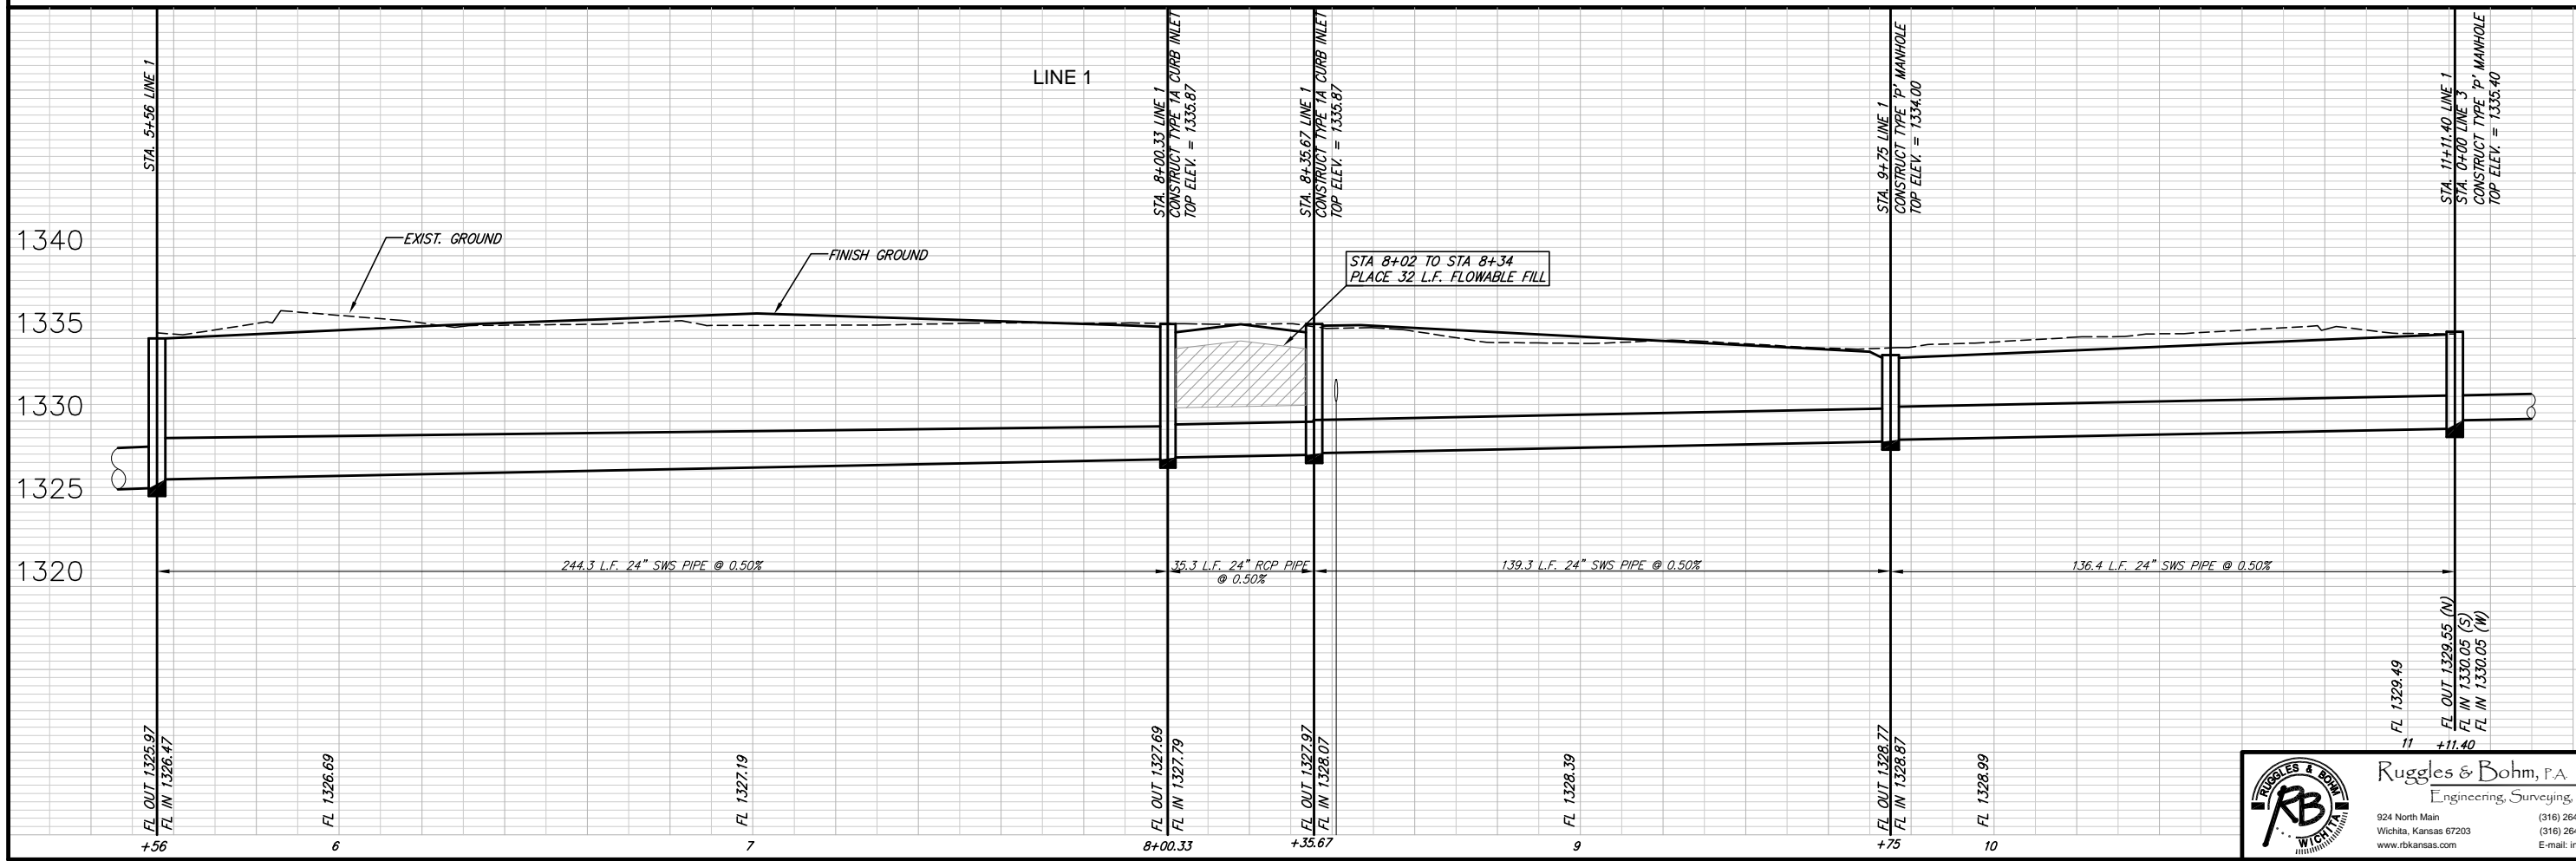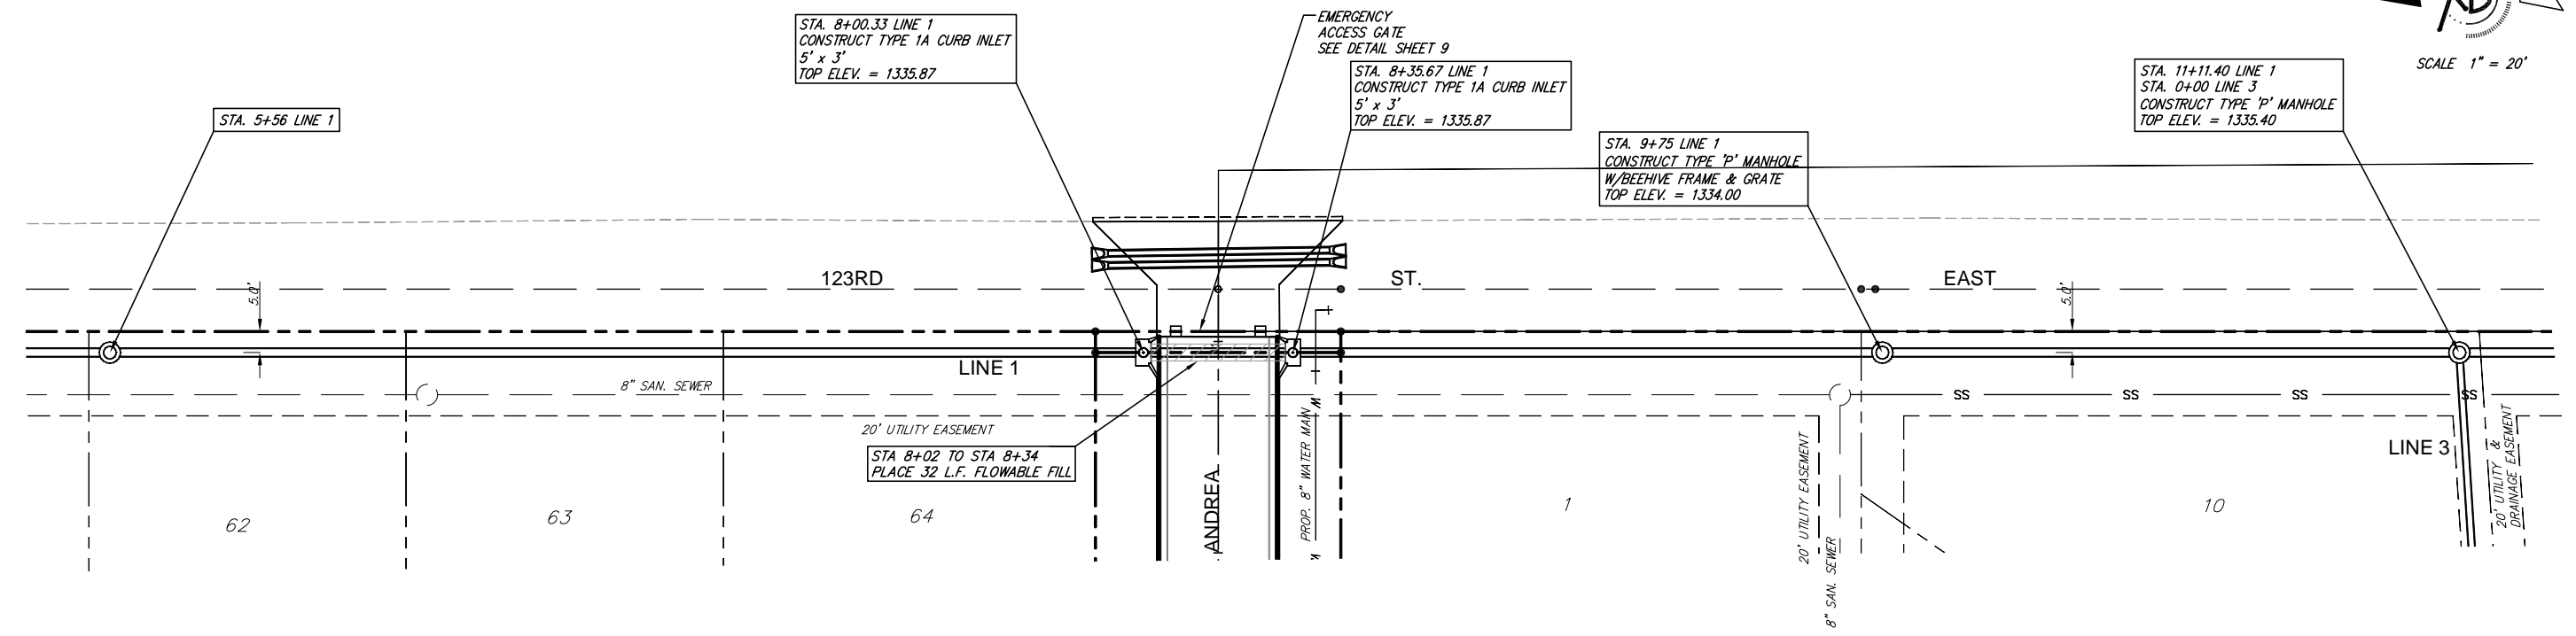

REVISION	DATE	BY
DESIGN	DATE	BY
KWL	Dec. 10, 2003	TEB
PROJECT NUMBER	472-83848	DRAWING FILE
	Base SWS [SWS02]	
Tara Falls Addition Storm Sewer Line 1 WICHITA, KANSAS		
RB JOB NUMBER	2432E	SHEET
		11
		OF
		32

Ruggles & Bohm, P.A.
Engineering, Surveying, Land Planning
924 North Main
Wichita, Kansas 67203
www.rbkansas.com
(316) 264-9008
(316) 264-4621 fax
E-mail: info@rbkansas.com