



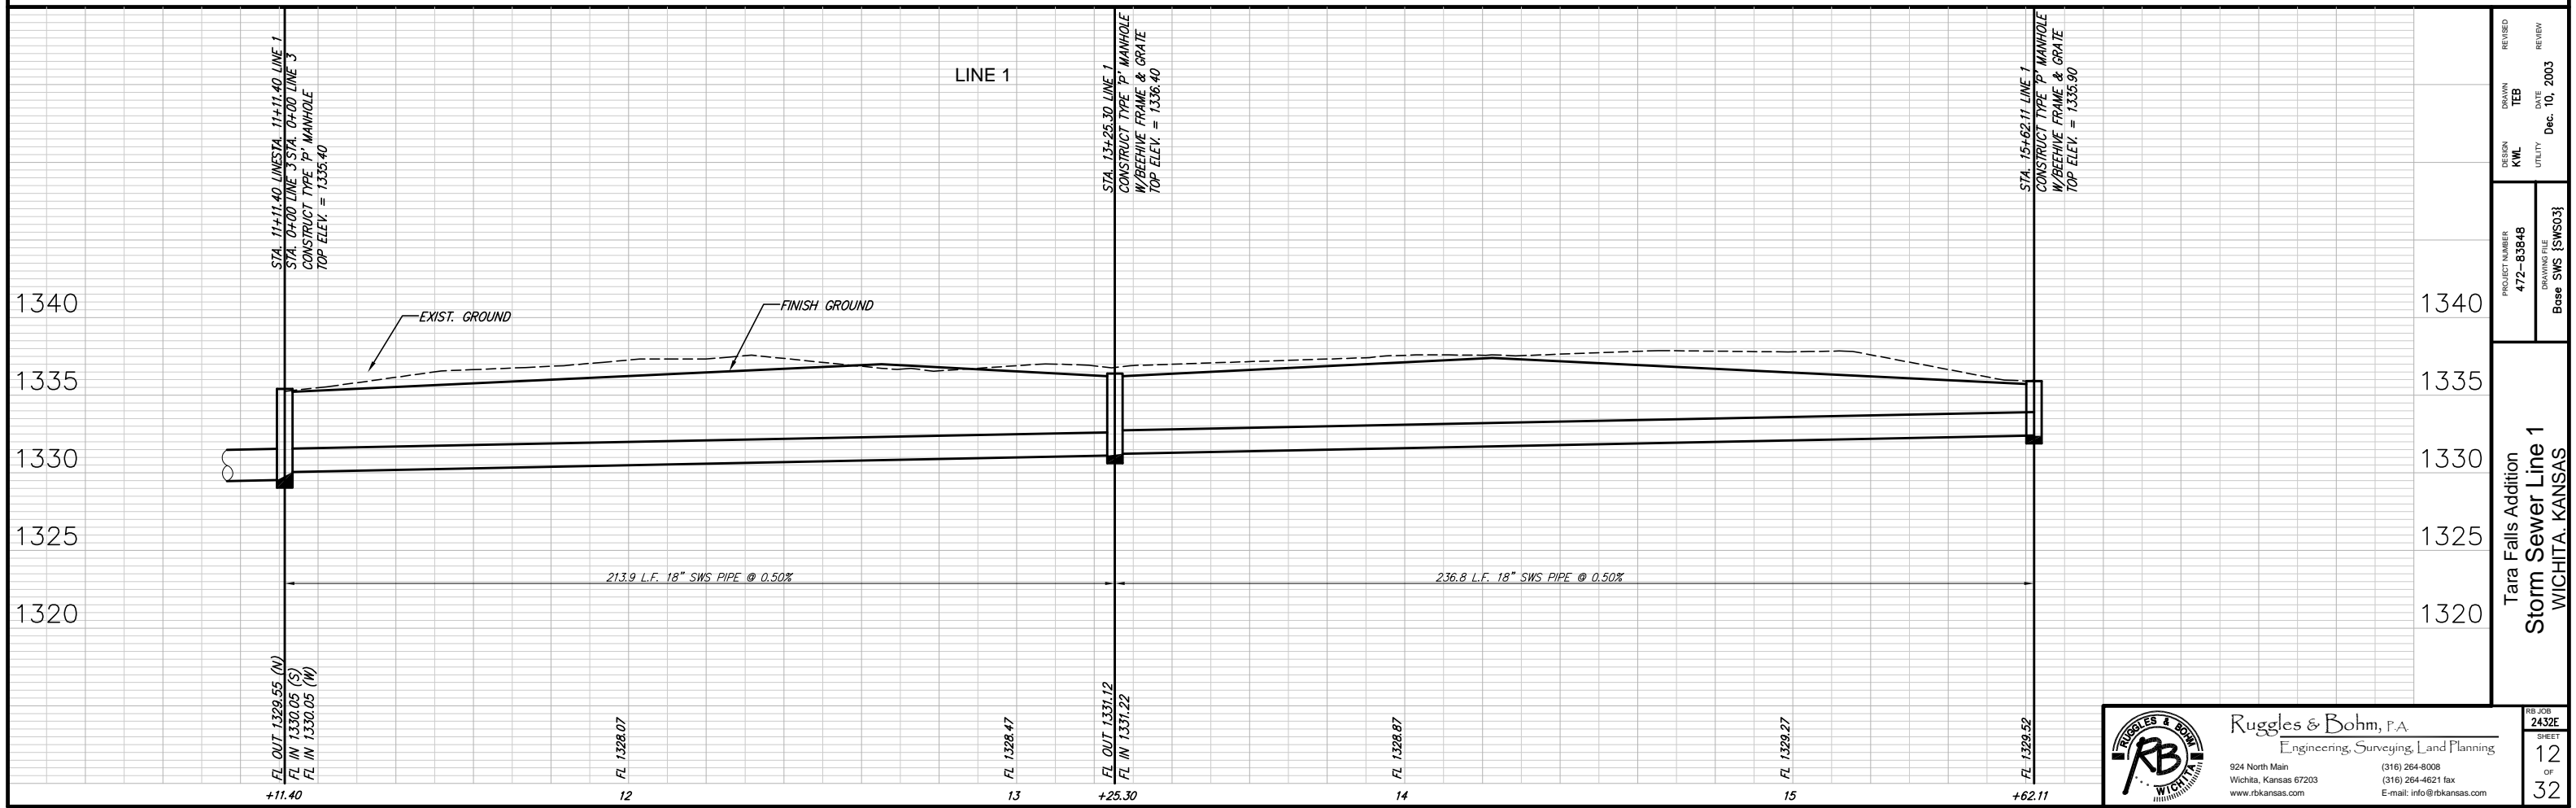

SCALE 1" = 20'

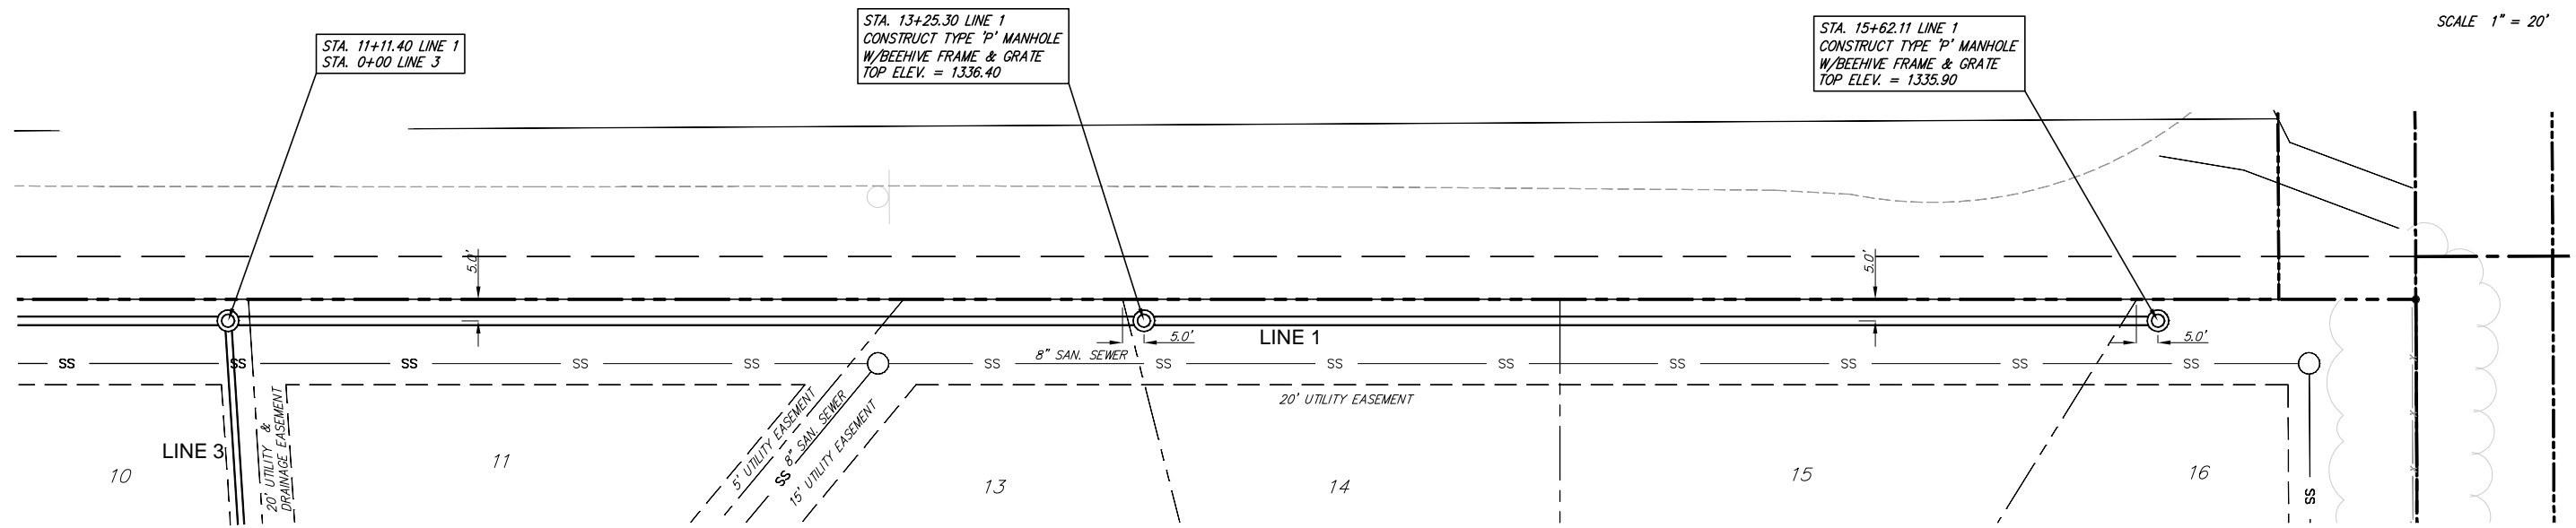

DESIGN	KWL	DATE	Dec. 10, 2003
DRAWN	TEB	REVIEW	
PROJECT NUMBER	472-83848	DRAWING FILE	Base SWS [SWS03]
Tara Falls Addition Storm Sewer Line 1 WICHITA, KANSAS			

Ruggles & Bohm, P.A.
Engineering, Surveying, Land Planning

924 North Main
Wichita, Kansas 67203
www.rbkansas.com

(316) 264-8008
(316) 264-4621 fax
E-mail: info@rbkansas.com

RB JOB
2432E

SHEET
12
OF
32